



**1**  
300  
**Proposed kitchen plan**  
scale 1:20

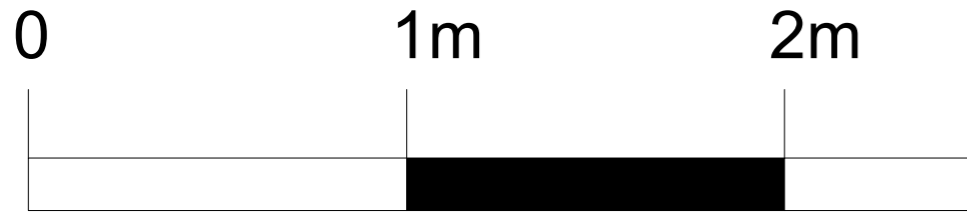

Scale bar

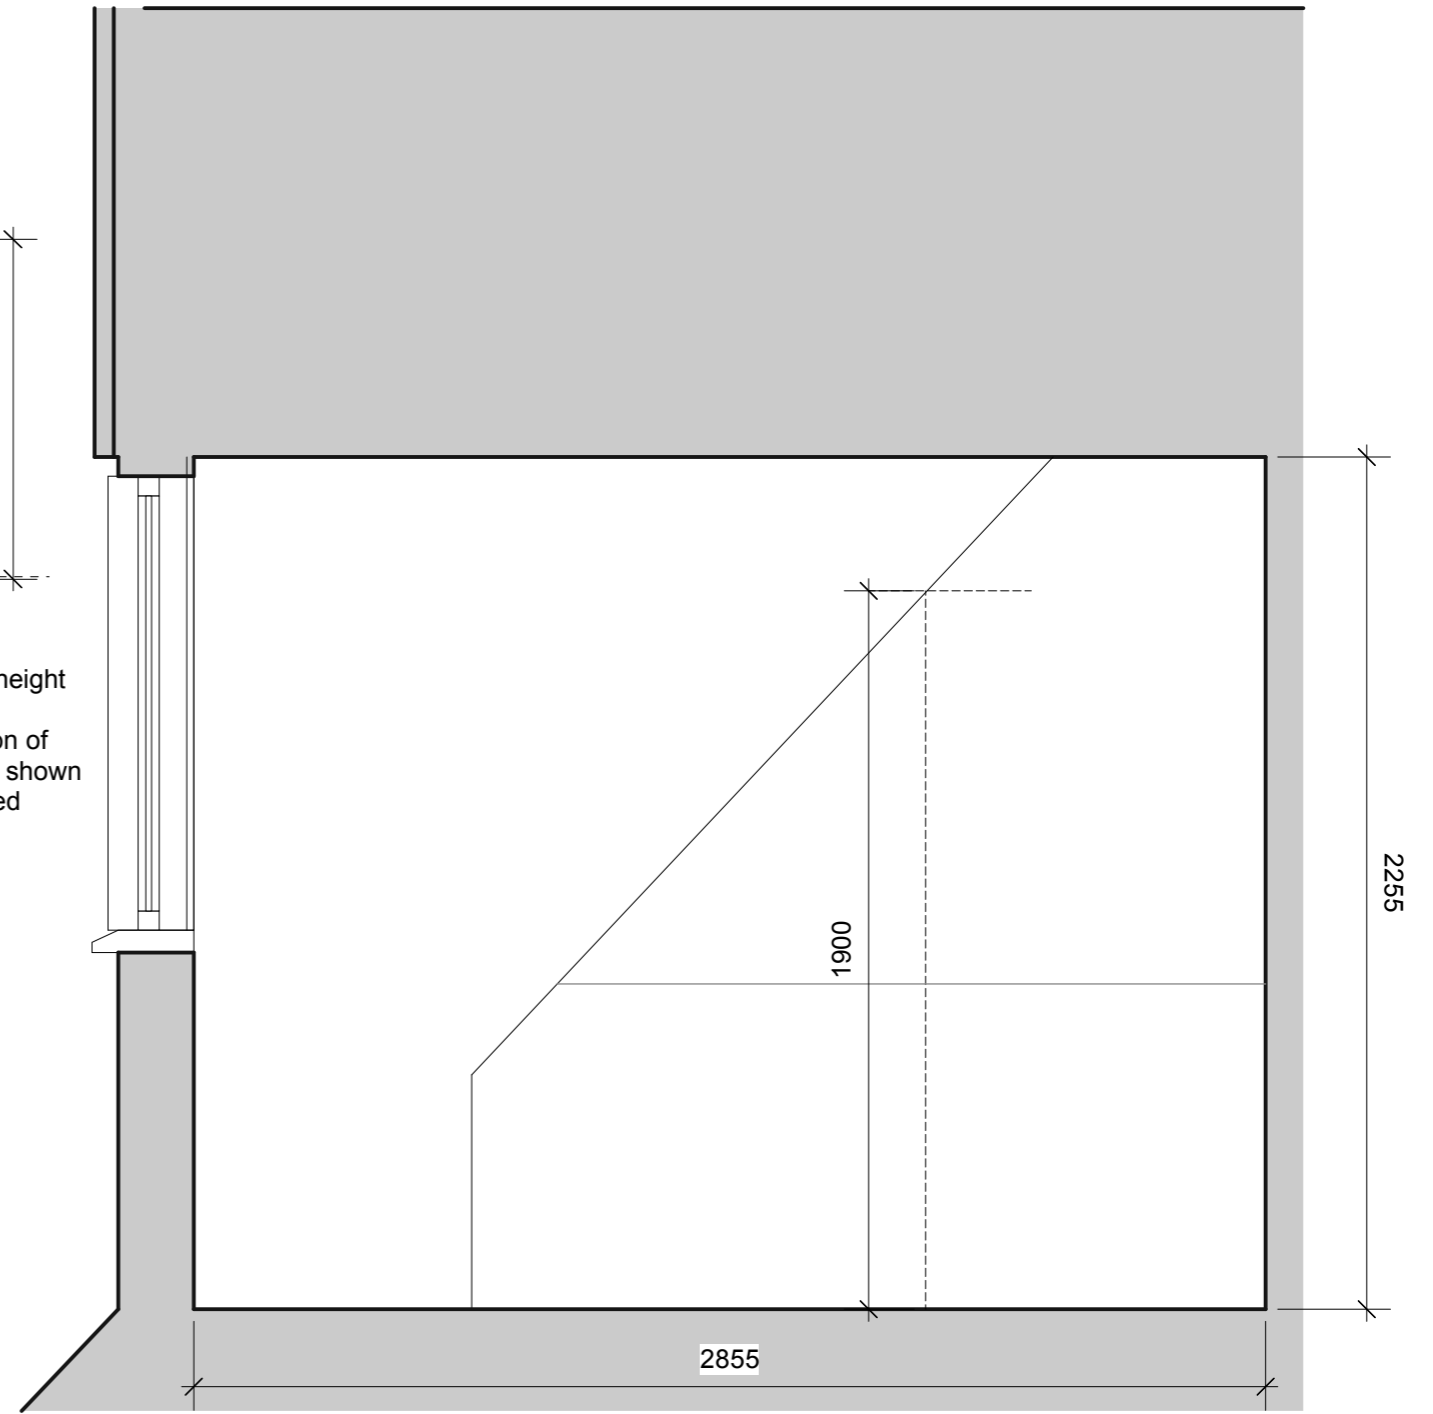

**2**  
300  
**Proposed kitchen section**  
scale 1:20

|   |   |                        |                      |
|---|---|------------------------|----------------------|
|   | Beaufort House, 15 St Botolph Street,<br>London, EC3A 7BB |                        |                      |
|   | Drawing Title:<br><b>Proposed 2nd floor kitchen</b>       |                        |                      |
| Client:<br><b>SIG Dennington Park rd LTd</b>                                    | Scale:<br><b>1:20 @ A3</b>                                | Date:<br><b>Jan 17</b> | Drawn:<br><b>CHP</b> |
| Job Title:<br><b>11 Dennington Park Rd, NW6 1BB<br/>         London NW6 1BB</b> | Drawing Number:<br><b>16-DEN-300</b>                      |                        | Rev:<br><b>-</b>     |