


SYSTEM:
SCHUCO FW60+ S.G.
THERMALLY BROKEN,
DRAINED & VENTILATED CURTAIN
WALL.
COLOUR: RAL 9006 INTERNAL

FOR GLASS SPECS REFER TO GENERAL NOTES
DWG-KXC-S2-001-Y-3129-21-950

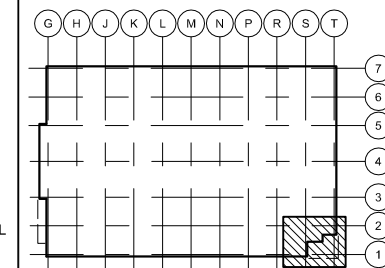

DO NOT SCALE : IF IN DOUBT ASK!

THIS DRAWING REMAINS THE PROPERTY OF McMULLEN FACADES LTD AND SHOULD NOT BE COPIED NOR ITS CONTENTS DIVULGED WITHOUT PRIOR CONSENT

Signed: CH Internal Quality Check
Date: 05/12/2016


No.	Intd	Date	Description	Date
A	JM	05/12/16	CCTV POSITION ADDED	05/12/16

Revision	Check	Description	Date

Contract: KINGS CROSS S2
Architect: Mossessian Architecture
Main Contractor: Carillion
Drawing: South East Corner Elevation Ground Floor
Drawn By: J.Millar Date: 13/06/16
Scale: 1:100@A3 MFL No.:
DMS Code: KXC-S2-001-Y-3129-21-332 Revision: A

DRAWING STATUS
STATUS INDICATES:
A - DRAWING FULLY APPROVED
B - APPROVED SUBJECT TO COMMENT
C - DRAWING NOT APPROVED

McMullen Facades Limited
66 Lurgan Road, Moira,
Craigavon, Co. Armagh BT67 0LX
Tel: +44 (0) 28 9261 9688
Fax: +44 (0) 28 9261 9711
Email: design@mcmullenfacades.com

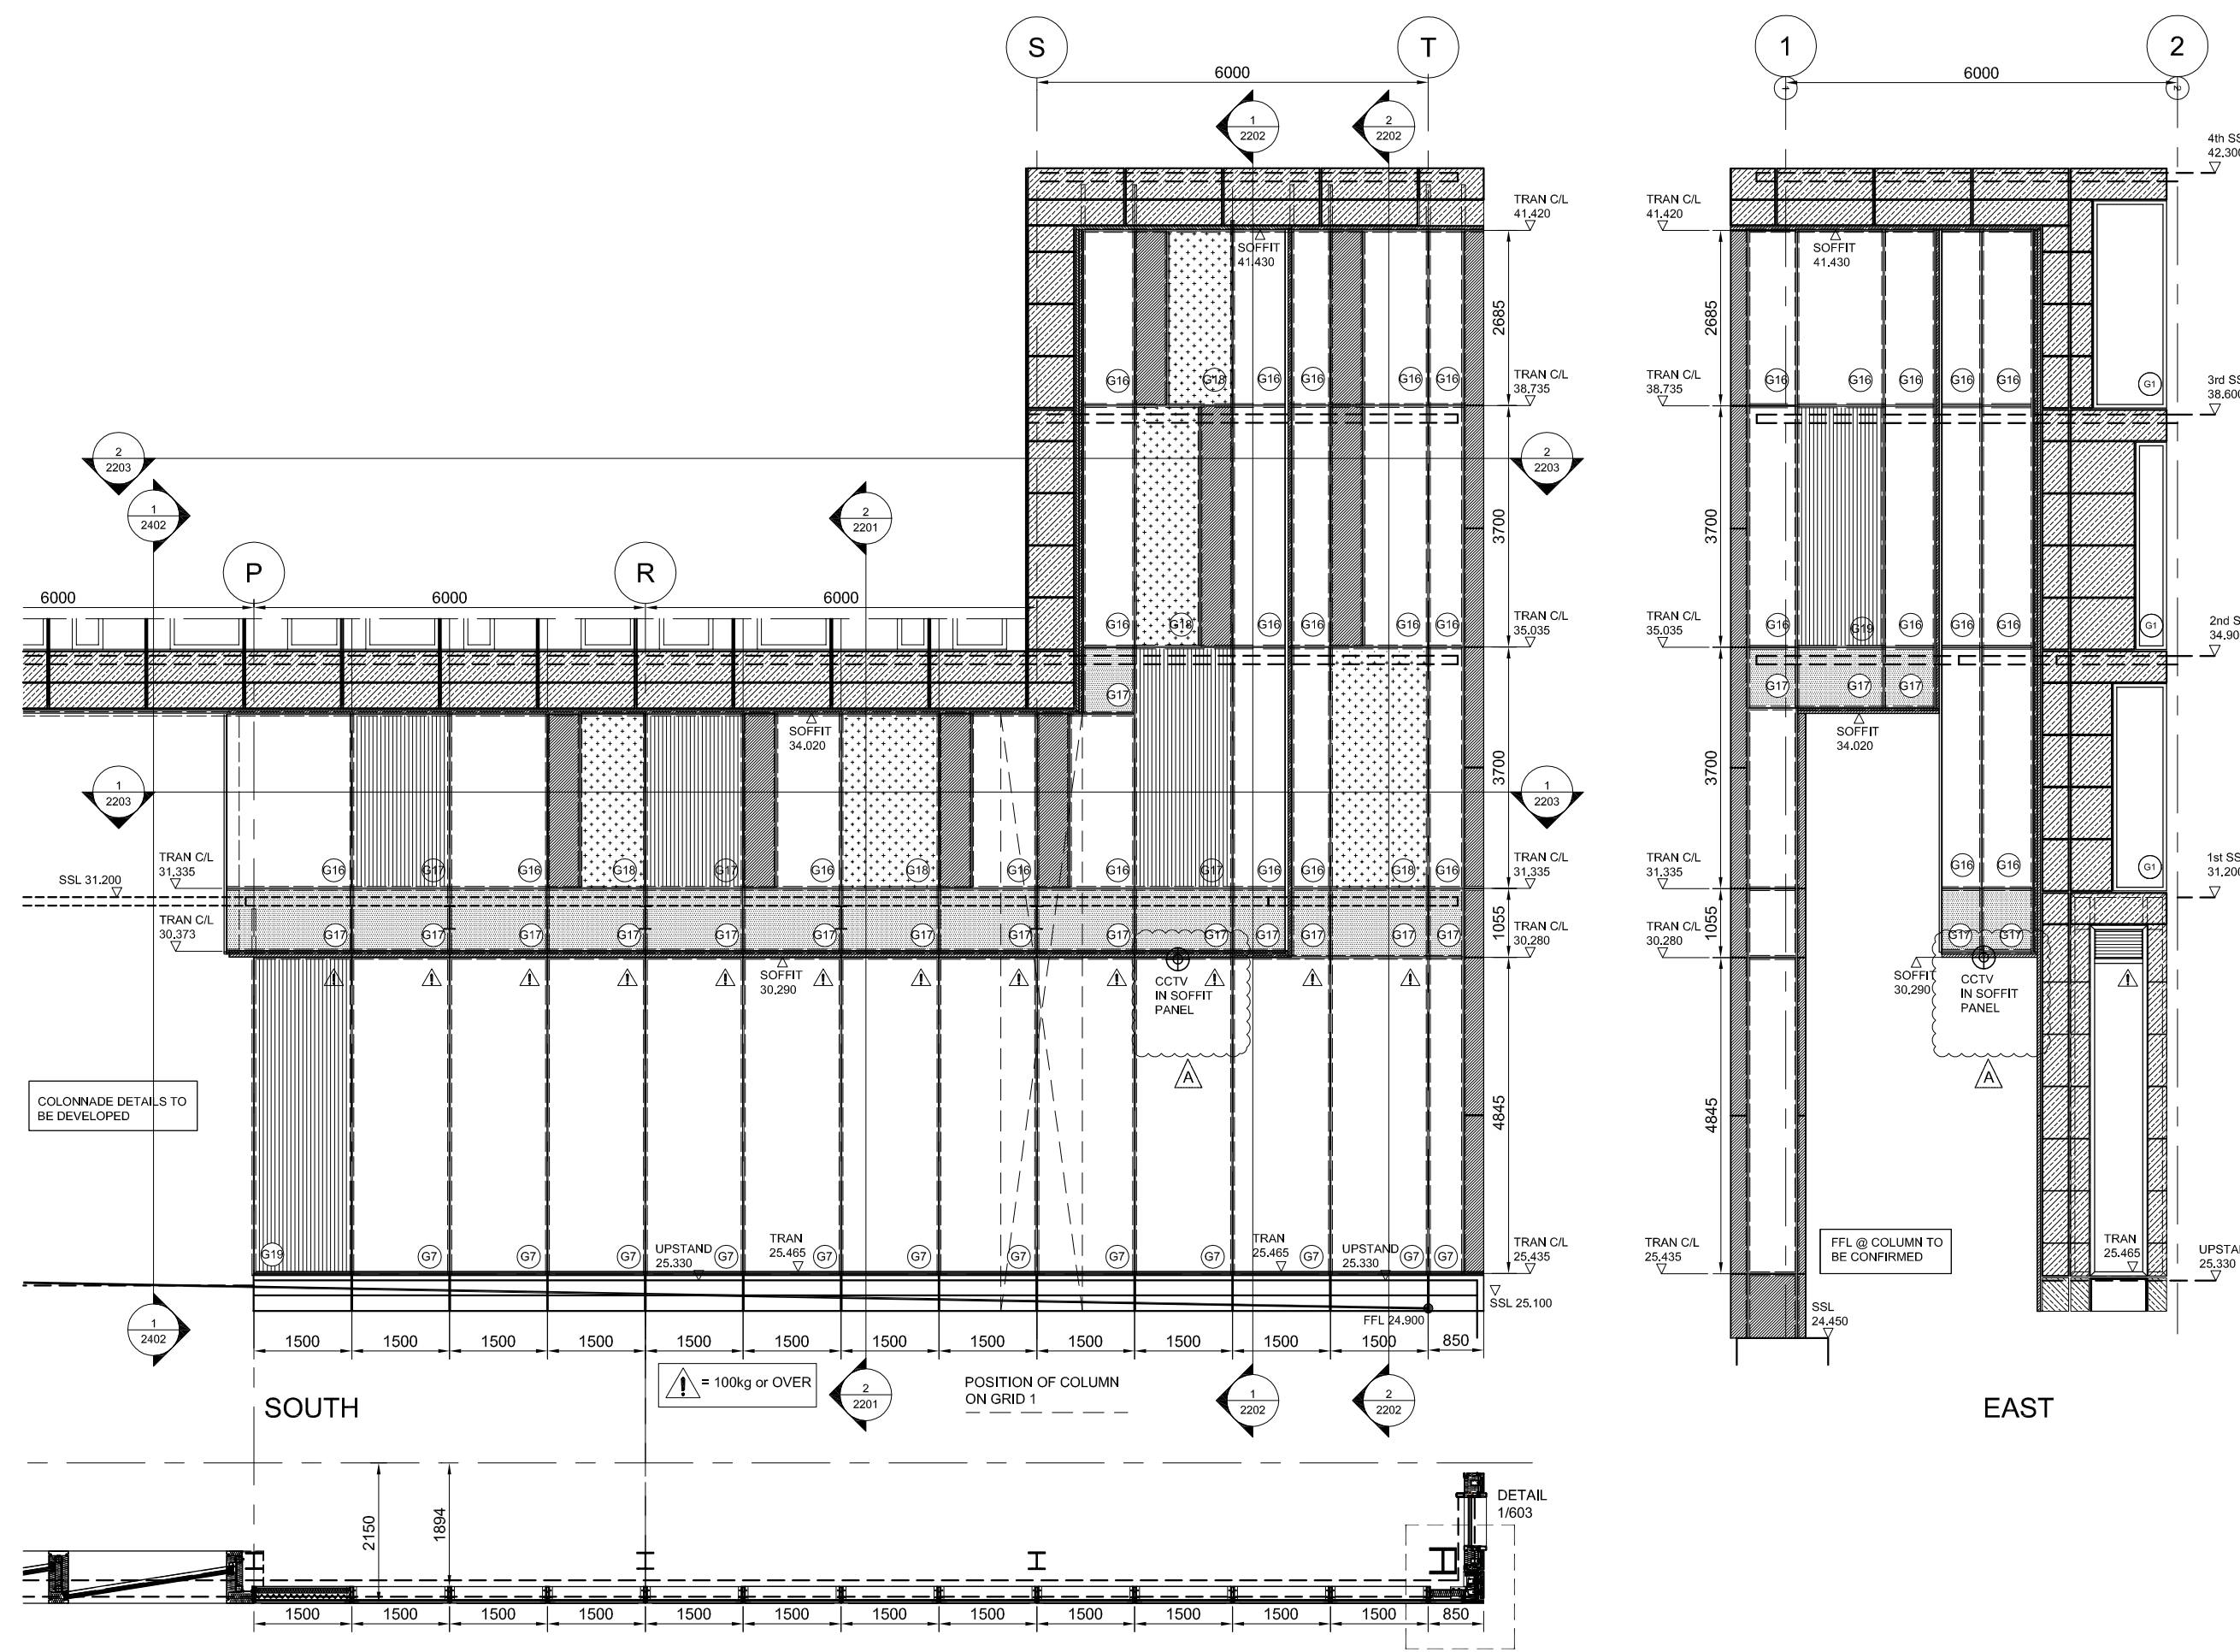

SOUTH/EAST CORNER - GROUND FLOOR