


01 ELEVATION  
Scale: 1:20

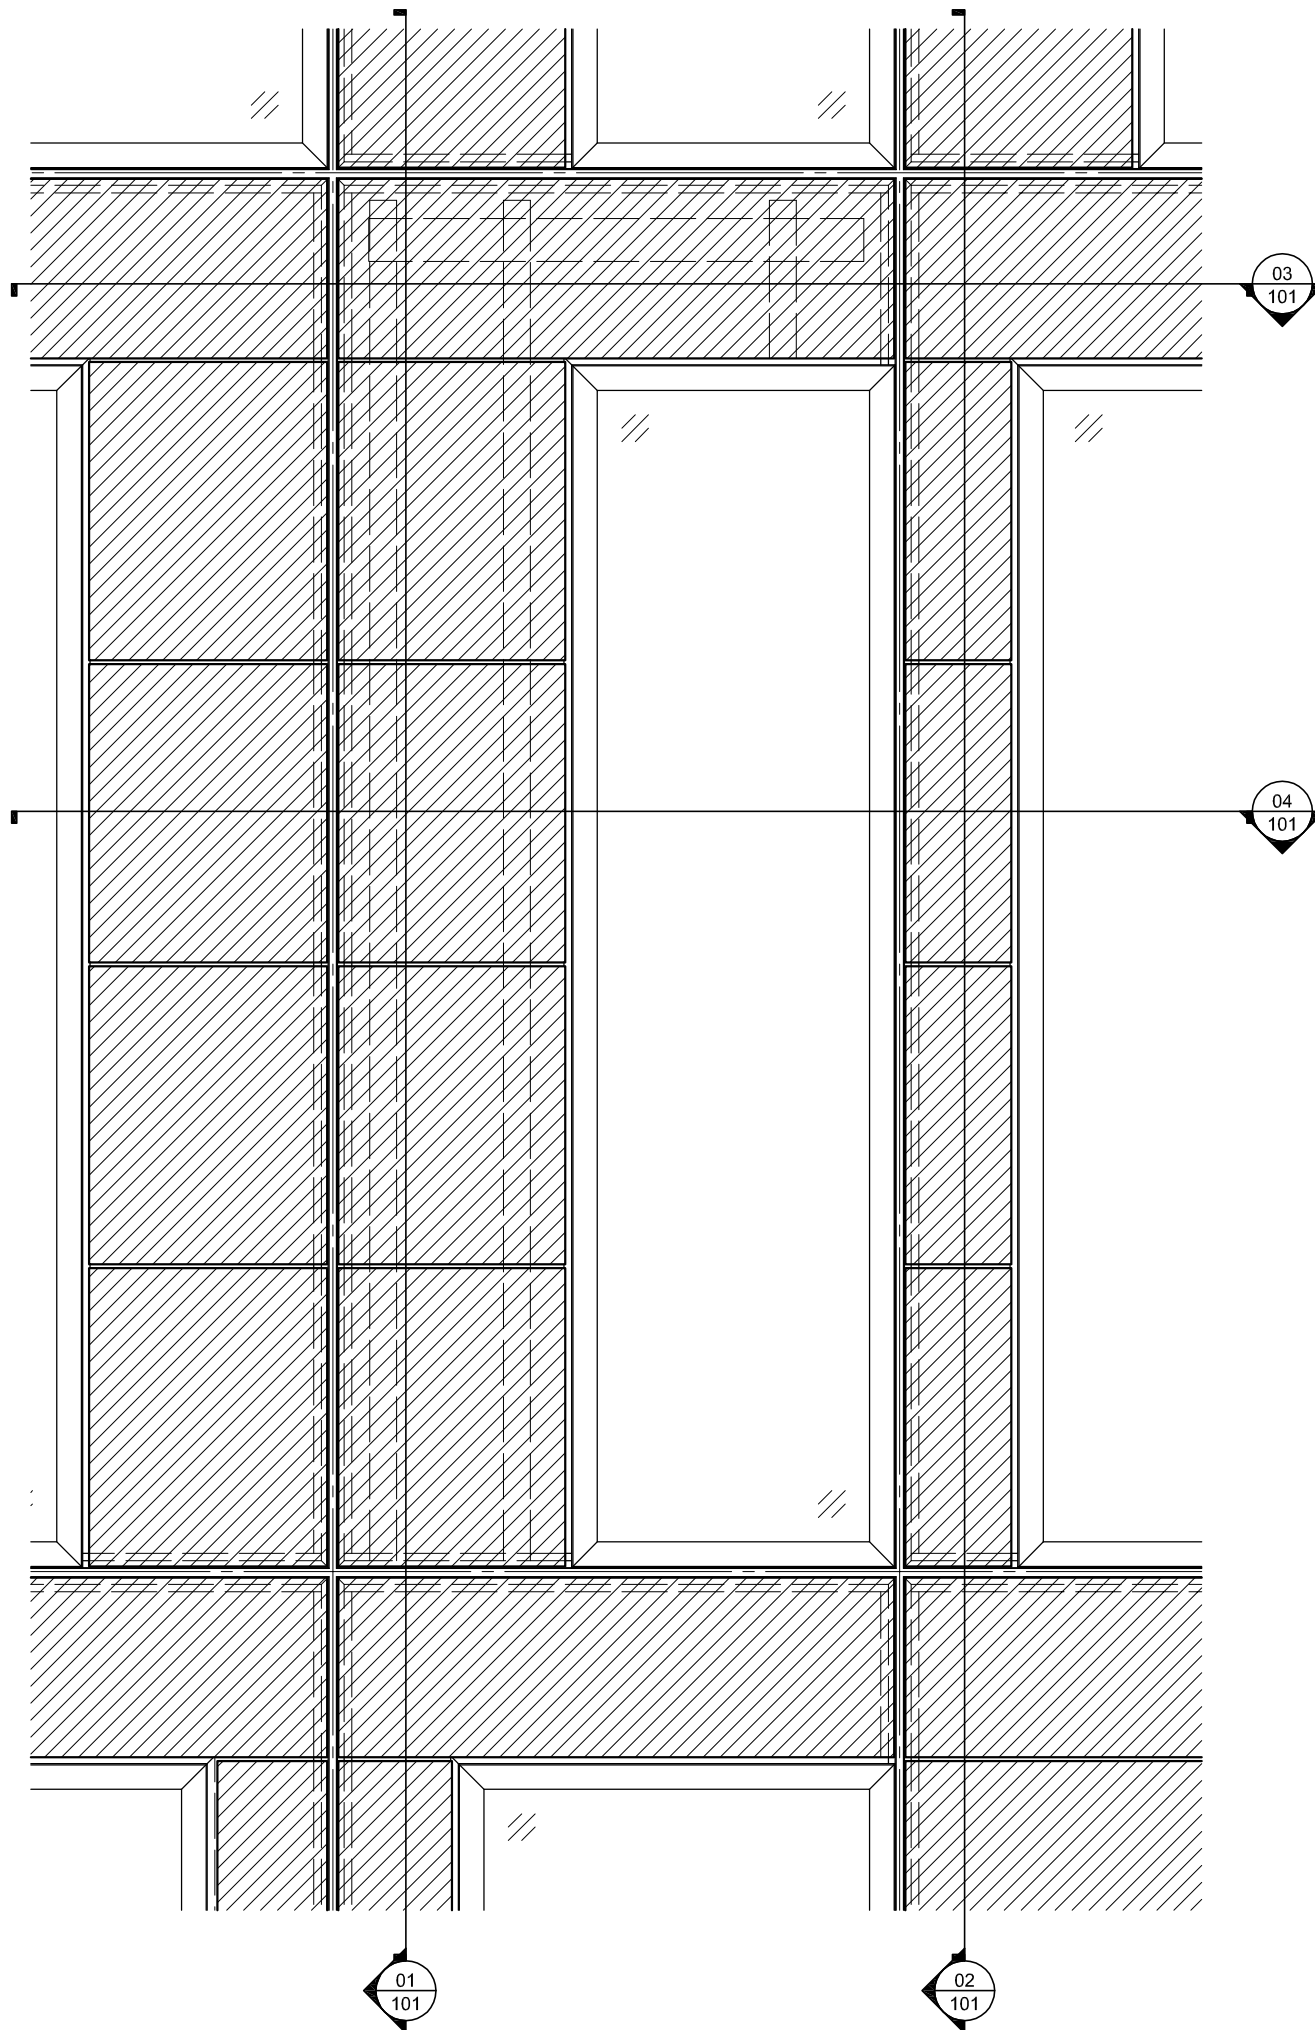

FOR TOLERANCES SEE  
GENERAL NOTES PAGE

DO NOT SCALE : IF IN DOUBT ASK!

© THIS DRAWING REMAINS THE PROPERTY  
OF McMULLEN FACADES LTD AND SHOULD  
NOT BE COPIED NOR ITS CONTENTS  
DIVULGED WITHOUT PRIOR CONSENT

Signed: ST Internal  
Date: 15/02/2016 Quality Check

A	MJ	ST	15/02/16	GENERAL AMENDMENTS	15/02/16
---	----	----	----------	--------------------	----------

No.	Intd	Intd	Date	
-----	------	------	------	--

Revision	Check	Description	Date
----------	-------	-------------	------

Contract: Kings Cross - S2

Architect: Mossessian Architecture

Main Contractor: Carillion

Drawing: Typical Bay Elevation  
Type 1

Drawn By: A Shepherd Date: 16/11/15

Scale: 1:2 @ A3 MFL No.: 3129-513

DMS Code: KXC-S2-001-Y-3129-21-513 Revision: A

DRAWING STATUS

STATUS INDICATES:

A - DRAWING FULLY APPROVED  
B - APPROVED SUBJECT TO COMMENT  
C - DRAWING NOT APPROVED

**McMullen Facades Limited**  
66 Lurgan Road, Moira,  
Craigavon, Co. Armagh BT67 0LX  
Tel: +44 (0) 28 9261 9688  
Fax: +44 (0) 28 9261 9711  
Email: design@mcmullenfacades.com