



UNITISED MODULE = 3700

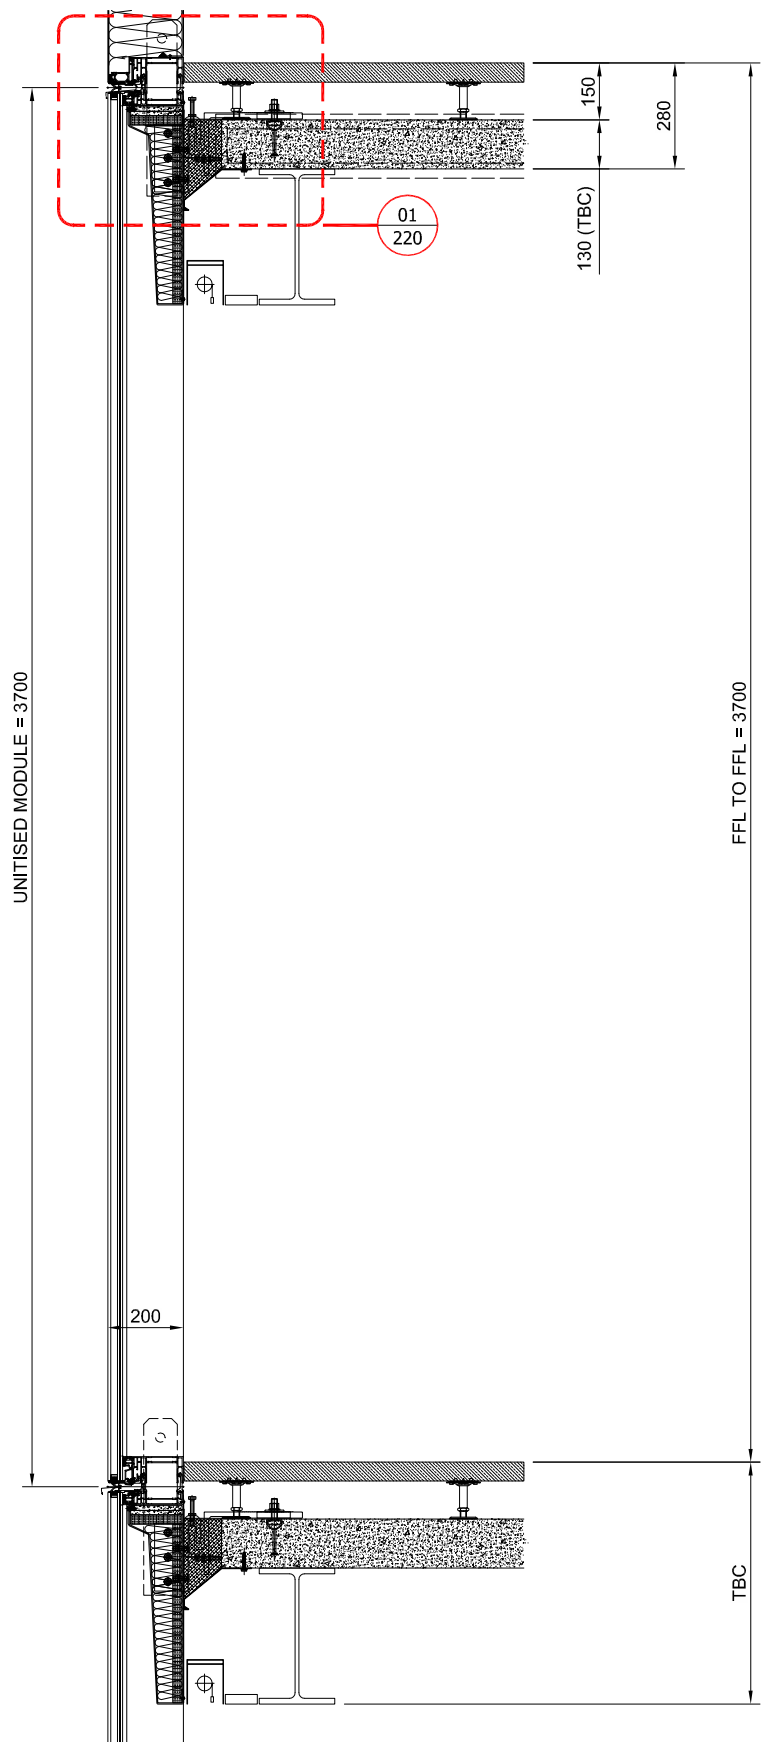


03 SECTION Scale: 1:20


01 ELEVATION Scale: 1:20

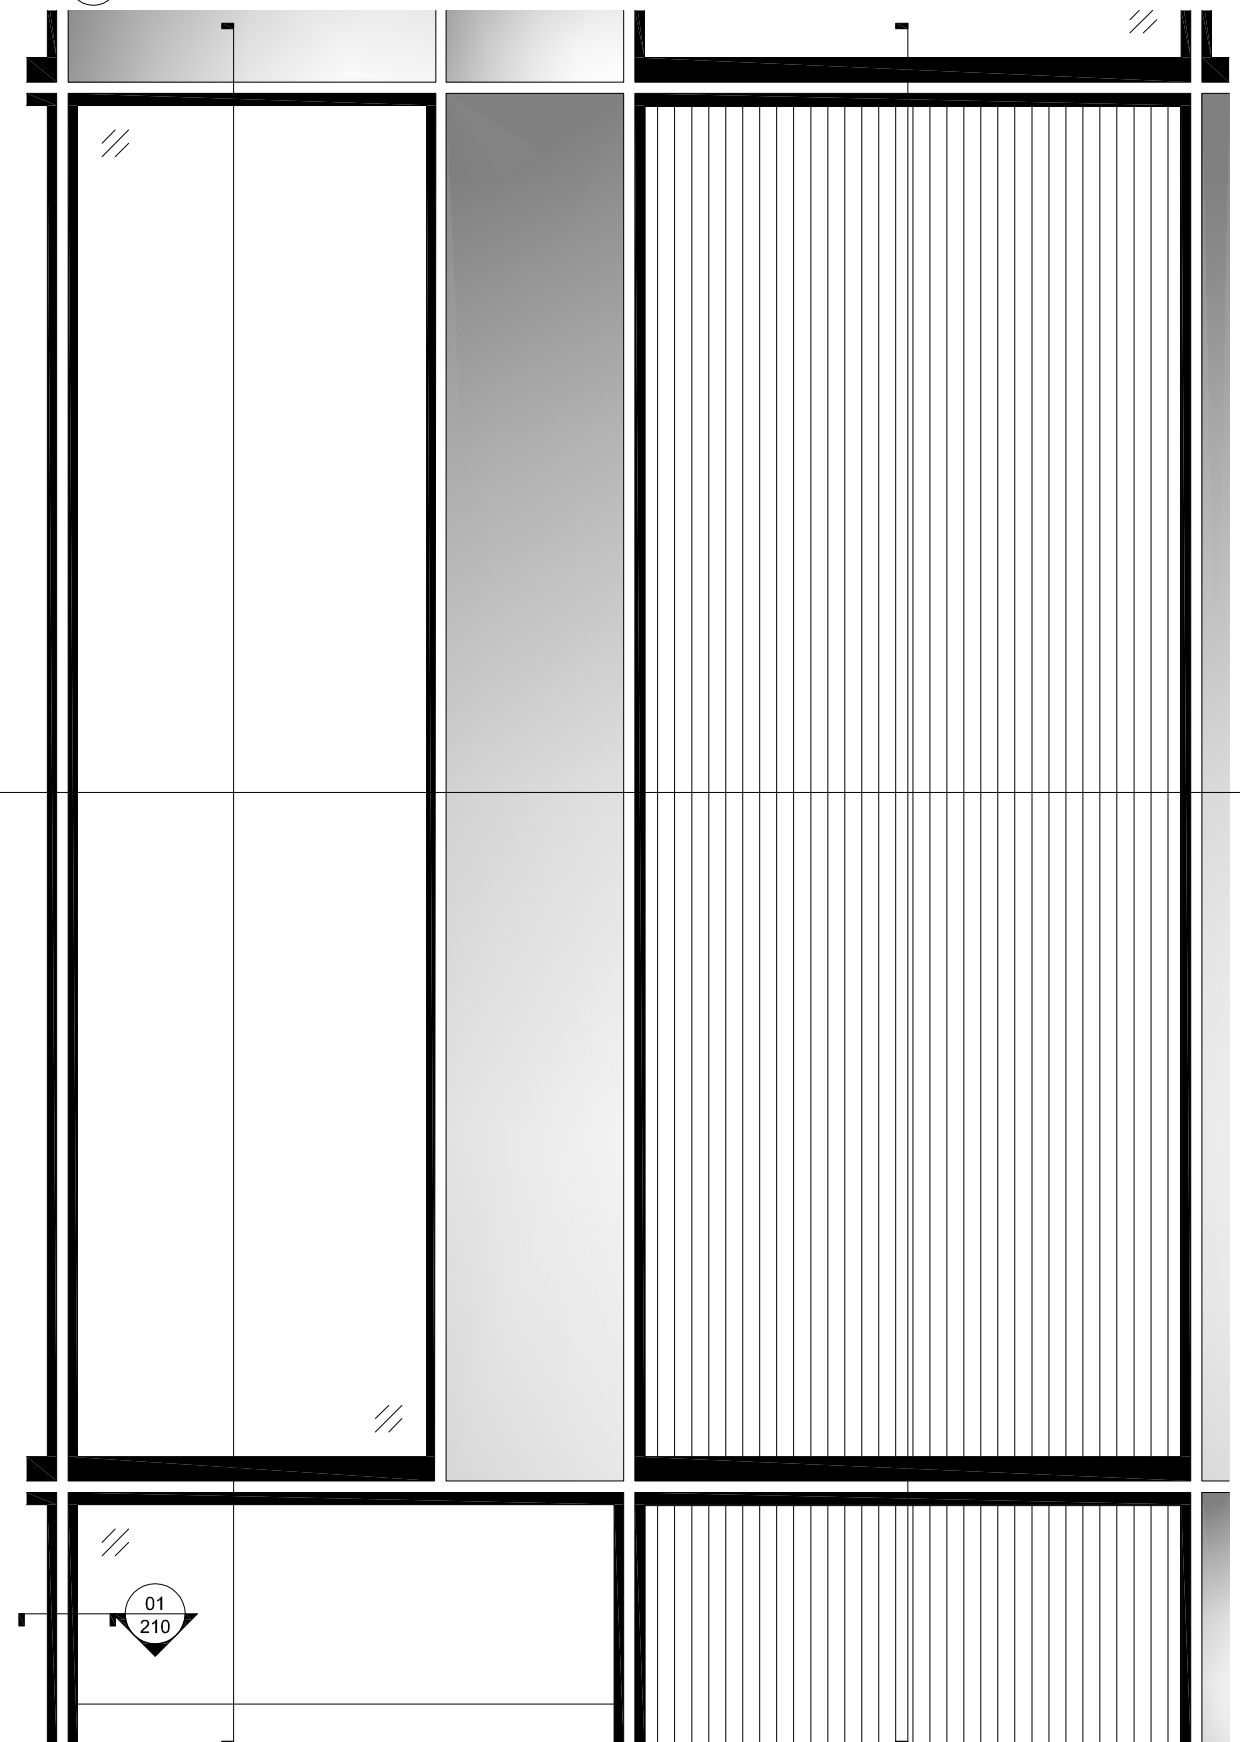

02 PLAN VIEW Scale: 1:20

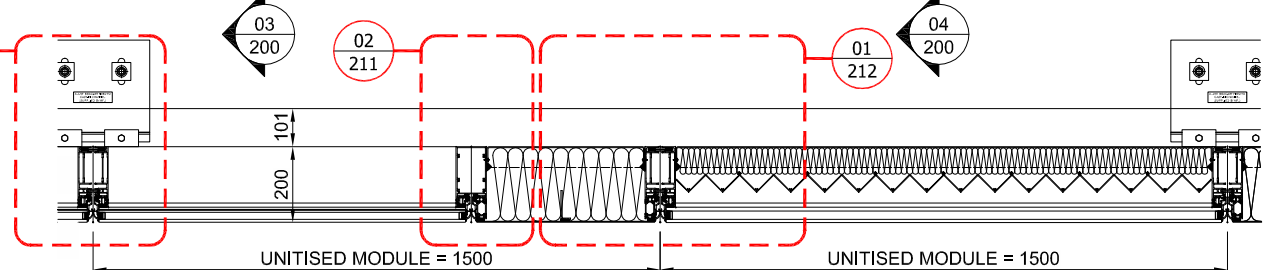

UNITISED MODULE = 3700

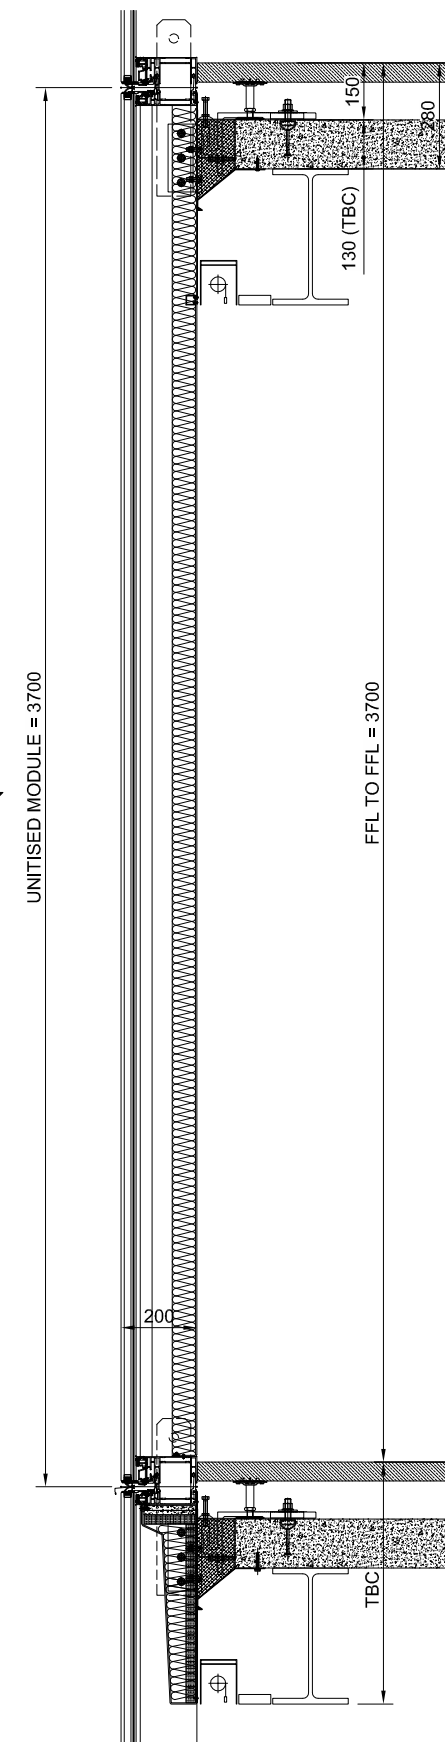

04 SECTION Scale: 1:20



FOR TOLERANCES SEE GENERAL NOTES PAGE

DO NOT SCALE : IF IN DOUBT ASK!

THIS DRAWING REMAINS THE PROPERTY OF McMULLEN FACADES LTD AND SHOULD NOT BE COPIED NOR ITS CONTENTS DIVULGED WITHOUT PRIOR CONSENT

Signed:	ST	Internal Quality Check
Date:	15/02/16	

No.	Intd	Date	Description	Date
A	MJ	15/02/16	GENERAL AMENDMENTS	15/02/16

Contract: Kings Cross - S2
 Architect: Mossessian Architecture
 Main Contractor: Carillion
 Drawing: Typical Bay Elevation, Plans & Sections Type 2
 Drawn By: PMcC Date: 16/11/15
 Scale: 1:20@A3 MFL No.: 3129-536
 DMS Code: KXC-S2-001-Y-3129-21-536 Revision: A

DRAWING STATUS
 STATUS INDICATES:
 A - DRAWING FULLY APPROVED
 B - APPROVED SUBJECT TO COMMENT
 C - DRAWING NOT APPROVED

McMullen Facades Limited
 66 Lurgan Road, Moira,
 Craigavon, Co. Armagh BT67 0LX
 Tel: +44 (0) 28 9261 9688
 Fax: +44 (0) 28 9261 9711
 Email: design@mcMullenfacades.com