


01

PLAN  
Scale: 1:20

01  
302



FOR TOLERANCES SEE  
GENERAL NOTES PAGE

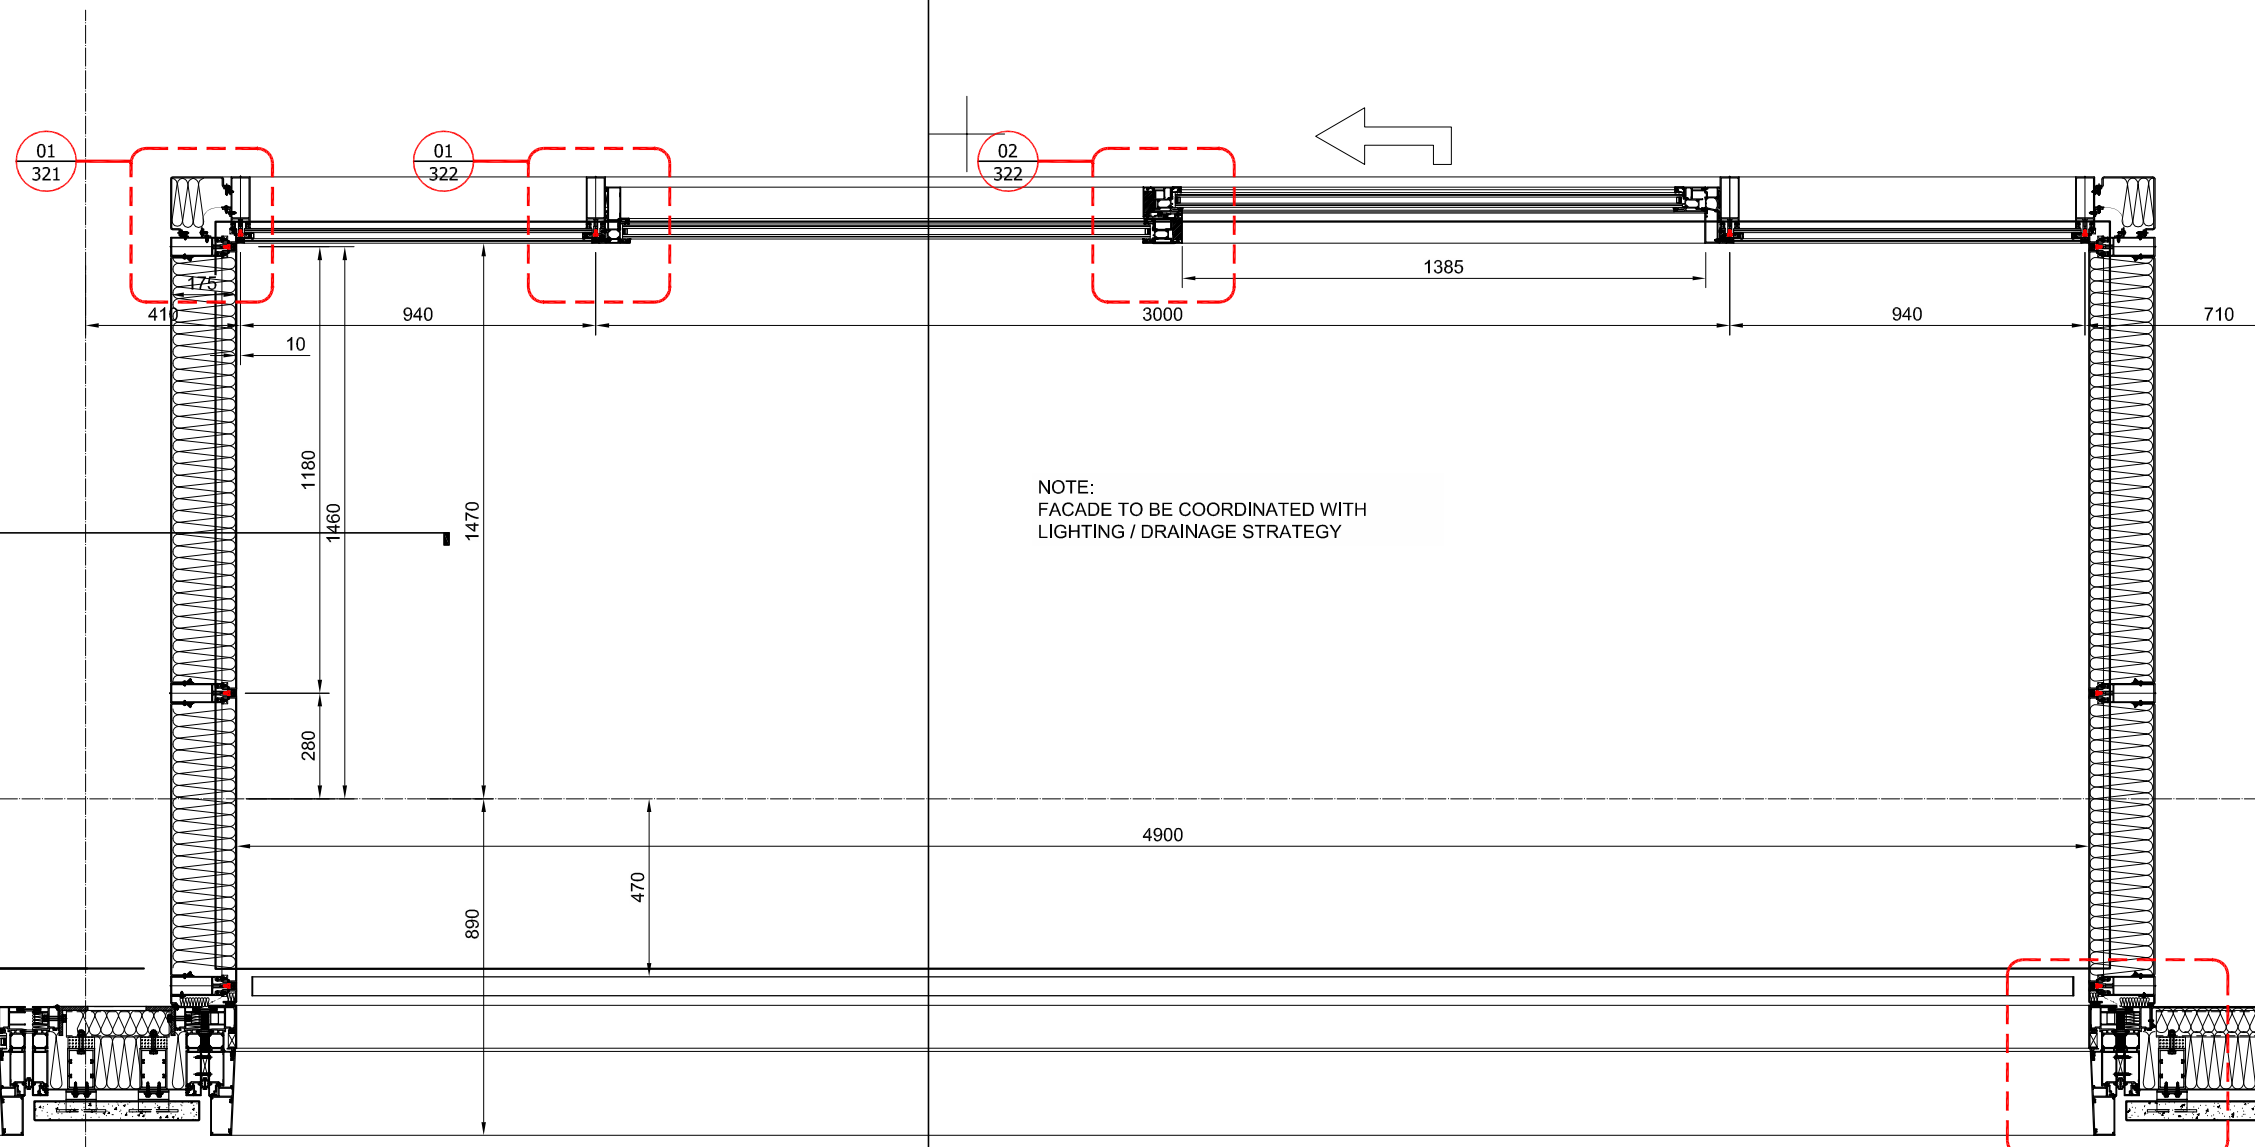

NOTE:  
FACADE TO BE COORDINATED WITH  
LIGHTING / DRAINAGE STRATEGY

DO NOT SCALE : IF IN DOUBT ASK!

© THIS DRAWING REMAINS THE PROPERTY  
OF McMULLEN FACADES LTD AND SHOULD  
NOT BE COPIED NOR ITS CONTENTS  
DIVULGED WITHOUT PRIOR CONSENT

Signed: C.Hodgkinson  
Date: 18/02/2016  
Internal  
Quality Check

1

R

01  
320

| No.      | Intd  | Intd | Date | Description | Date |
|----------|-------|------|------|-------------|------|
| Revision | Check |      |      |             |      |

Contract: Kings Cross - S2

Architect: Mossession Architecture

Main Contractor: Carillion

Drawing: Typical Inset Balcony  
Plan

Drawn By: P McC Date: 18/02/2016

Scale: NTS@A3 MFL No.: 3129-551

DMS Code: KXC-S2-001-Y-3129-21-551 Revision: -

DRAWING STATUS  
STATUS INDICATES:  
A - DRAWING FULLY APPROVED  
B - APPROVED SUBJECT TO COMMENT  
C - DRAWING NOT APPROVED

McMullen Facades Limited  
66 Lurgan Road, Moira,  
Craigavon, Co. Armagh BT67 0LX  
Tel: +44 (0) 28 9261 9688  
Fax: +44 (0) 28 9261 9711  
Email: design@mcmullenfacades.com