



01 SECTION
Scale: 1:20

1

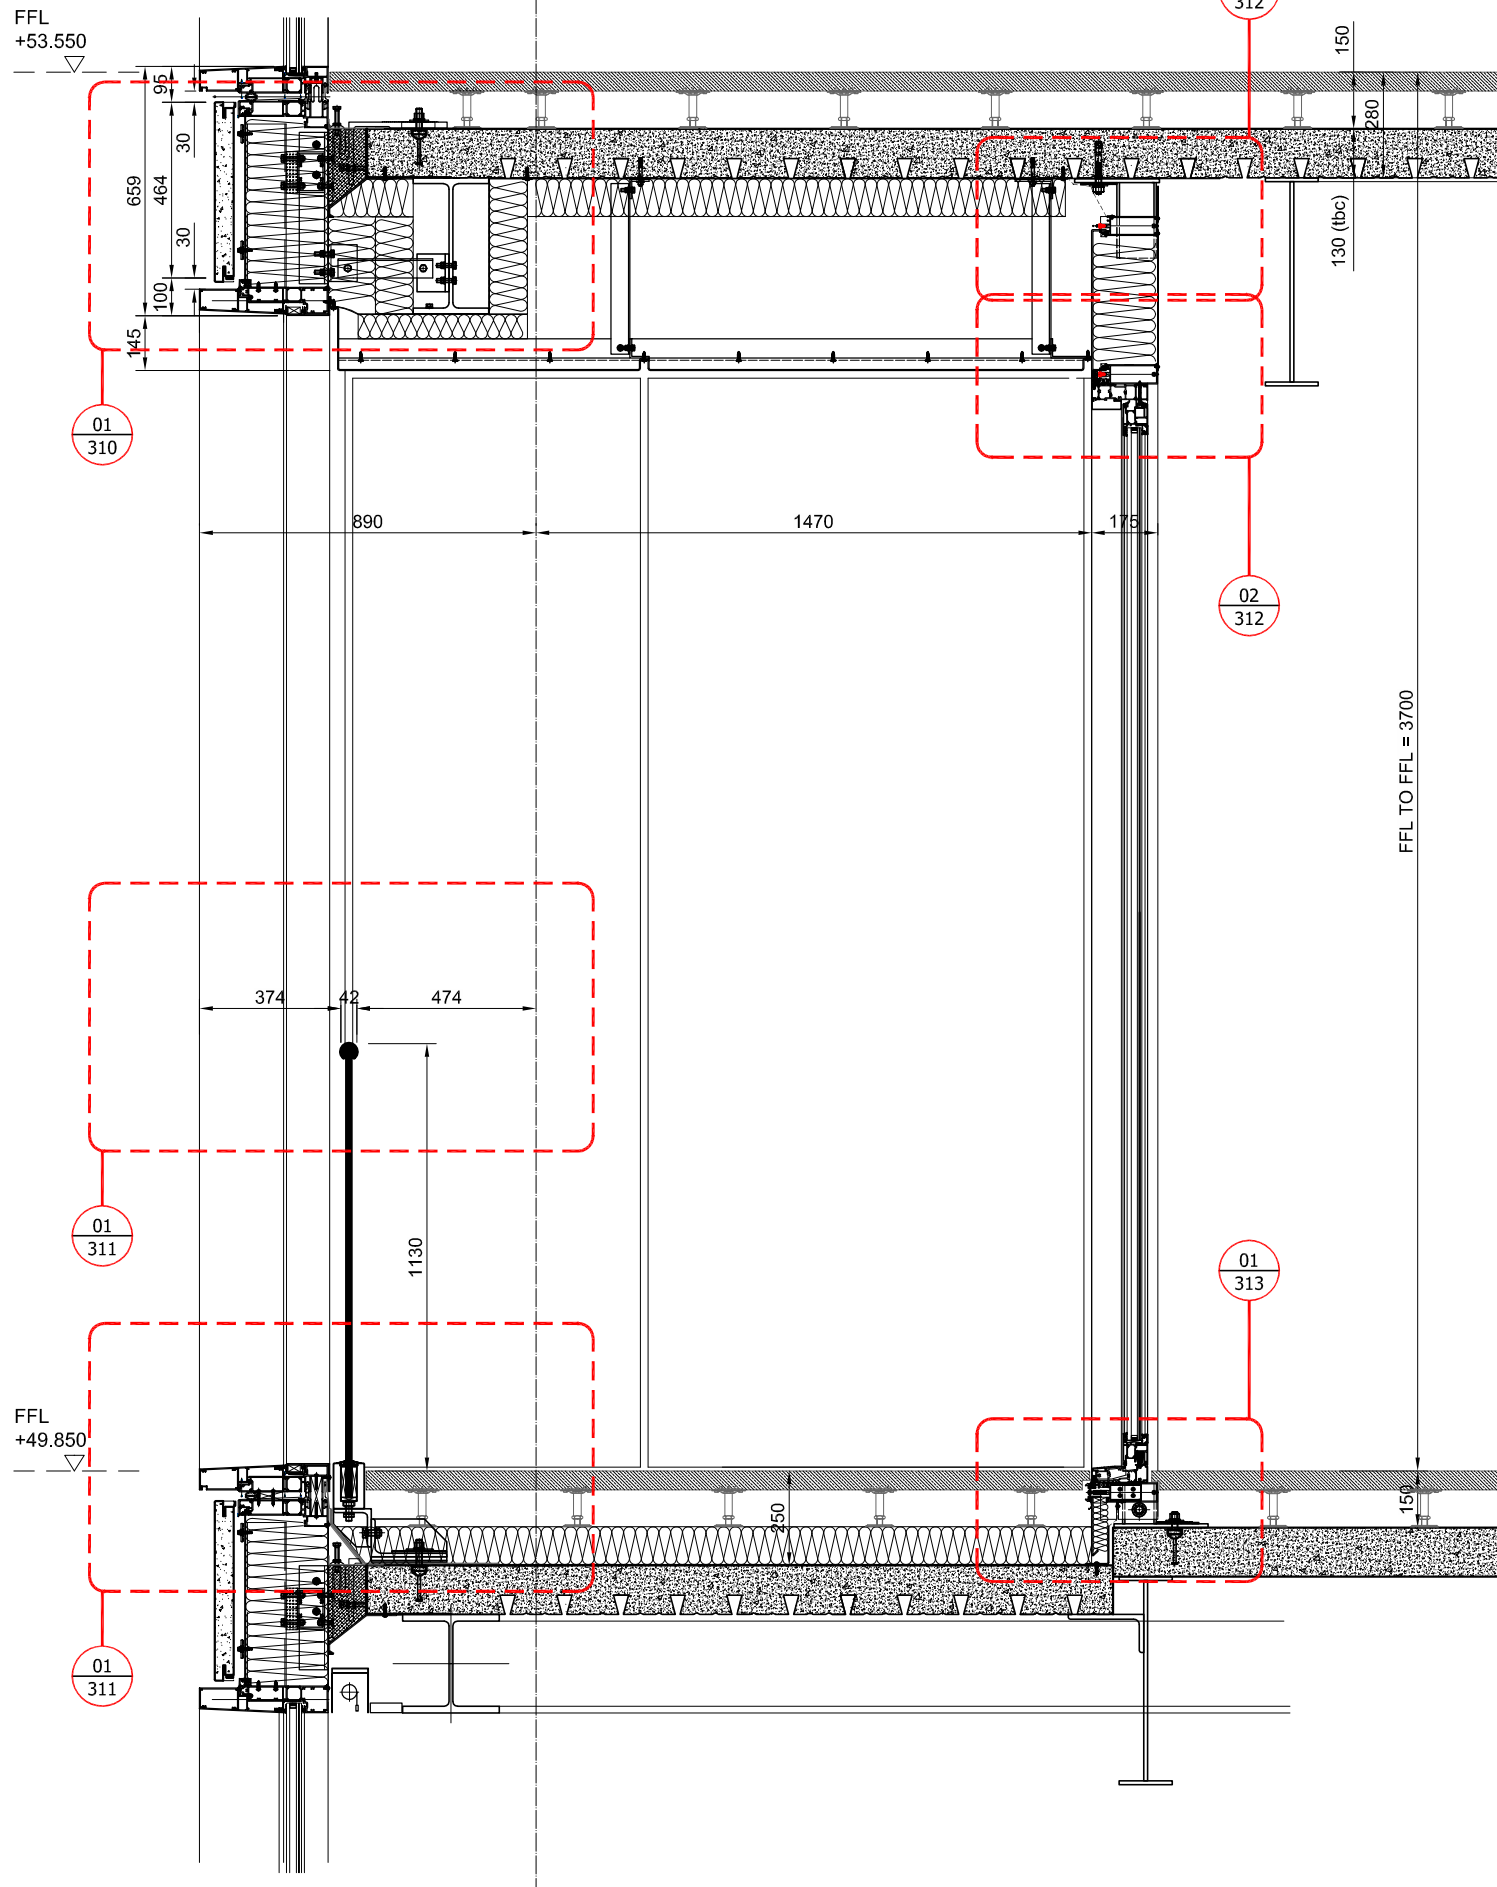

02 SECTION
Scale: 1:20

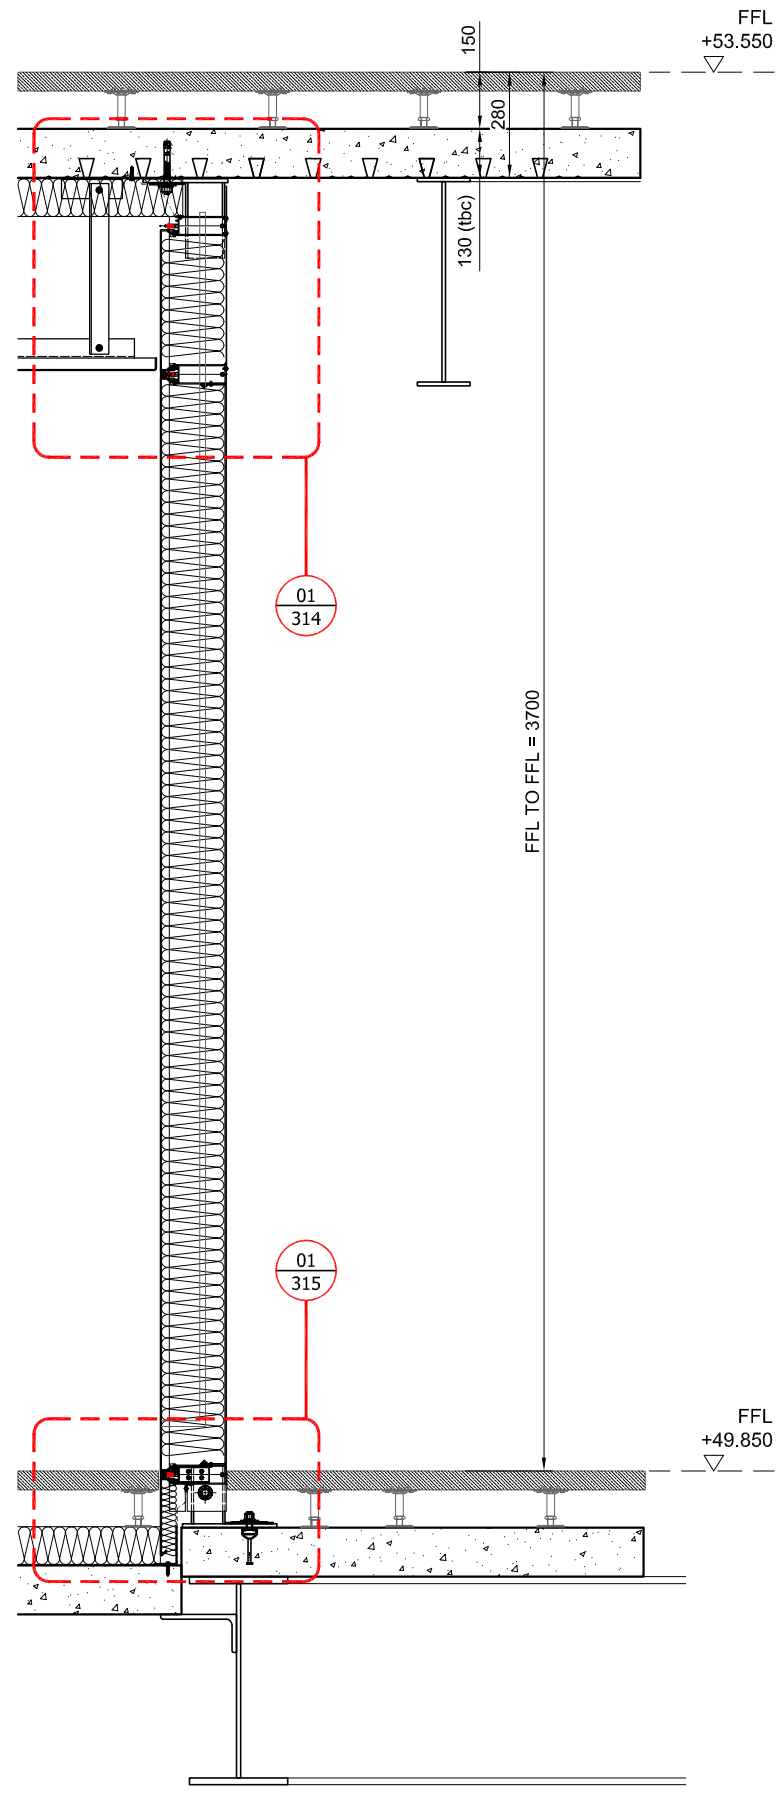

FOR TOLERANCES SEE
GENERAL NOTES PAGE

DO NOT SCALE : IF IN DOUBT ASK!

© THIS DRAWING REMAINS THE PROPERTY
OF McMULLEN FACADES LTD AND SHOULD
NOT BE COPIED NOR ITS CONTENTS
DIVULGED WITHOUT PRIOR CONSENT

Signed: C.Hodkinson
Date: 18/02/2016
Internal Quality Check

No.	Intd	Intd	Date

Revision	Check	Description	Date

Contract: Kings Cross - S2

Architect: Mossession Architecture

Main Contractor: Carillion

Drawing: Typical Inset Balcony Sections

Drawn By: P McC Date: 18/02/2016

Scale: NTS@A3 MFL No.: 3129-552

DMS Code: KXC-S2-001-Y-3129-21-552 Revision: -

DRAWING STATUS
STATUS INDICATES:
A - DRAWING FULLY APPROVED
B - APPROVED SUBJECT TO COMMENT
C - DRAWING NOT APPROVED

McMullen Facades Limited
66 Lurgan Road, Moira,
Craigavon, Co. Armagh BT67 0LX
Tel: +44 (0) 28 9261 9688
Fax: +44 (0) 28 9261 9711
Email: design@mcmullenfacades.com