

B



1 GA PLAN - LEVEL 5
Scale: 1:250

DO NOT SCALE : IF IN DOUBT ASK!
© THIS DRAWING REMAINS THE PROPERTY OF McMULLEN FACADES LTD AND SHOULD NOT BE COPIED NOR ITS CONTENTS DIVULGED WITHOUT PRIOR CONSENT

Signed: C.HODGKINSON
Date: 17/06/16
Internal Quality Check

Contract: KINGS CROSS S2				
Architect: MOSSESIAN ARCHITECTURE				
Main Contractor: CARILLION				
Drawing: GENERAL ARRANGEMENT PLAN LEVEL 5				
Drawn By: M.QUIBAEL		Date: 18/02/2016		
Scale: 1:250@A3		MFL No.: 3129-105		
DMS Code: KXC-S2-001-Y-3129-21-105		Revision: B		

DRAWING STATUS
STATUS INDICATES:
A - DRAWING FULLY APPROVED
B - APPROVED SUBJECT TO COMMENT
C - DRAWING NOT APPROVED

McMullen Facades Limited
66 Lurgan Road, Moira,
Craigavon, Co. Armagh BT67 0LX
Tel: +44 (0) 28 9261 9688
Fax: +44 (0) 28 9261 9711
Email: design@mcmullenfacades.com




Scale: 1:250

Email: design@mcmullenfacades.com



McMullen Facades Limited
66 Lurgan Road, Moira,
Craigavon, Co. Armagh BT67 0LX
Tel: +44 (0) 28 9261 9688
Fax: +44 (0) 28 9261 9711
Email: design@mcmullenfacades.com

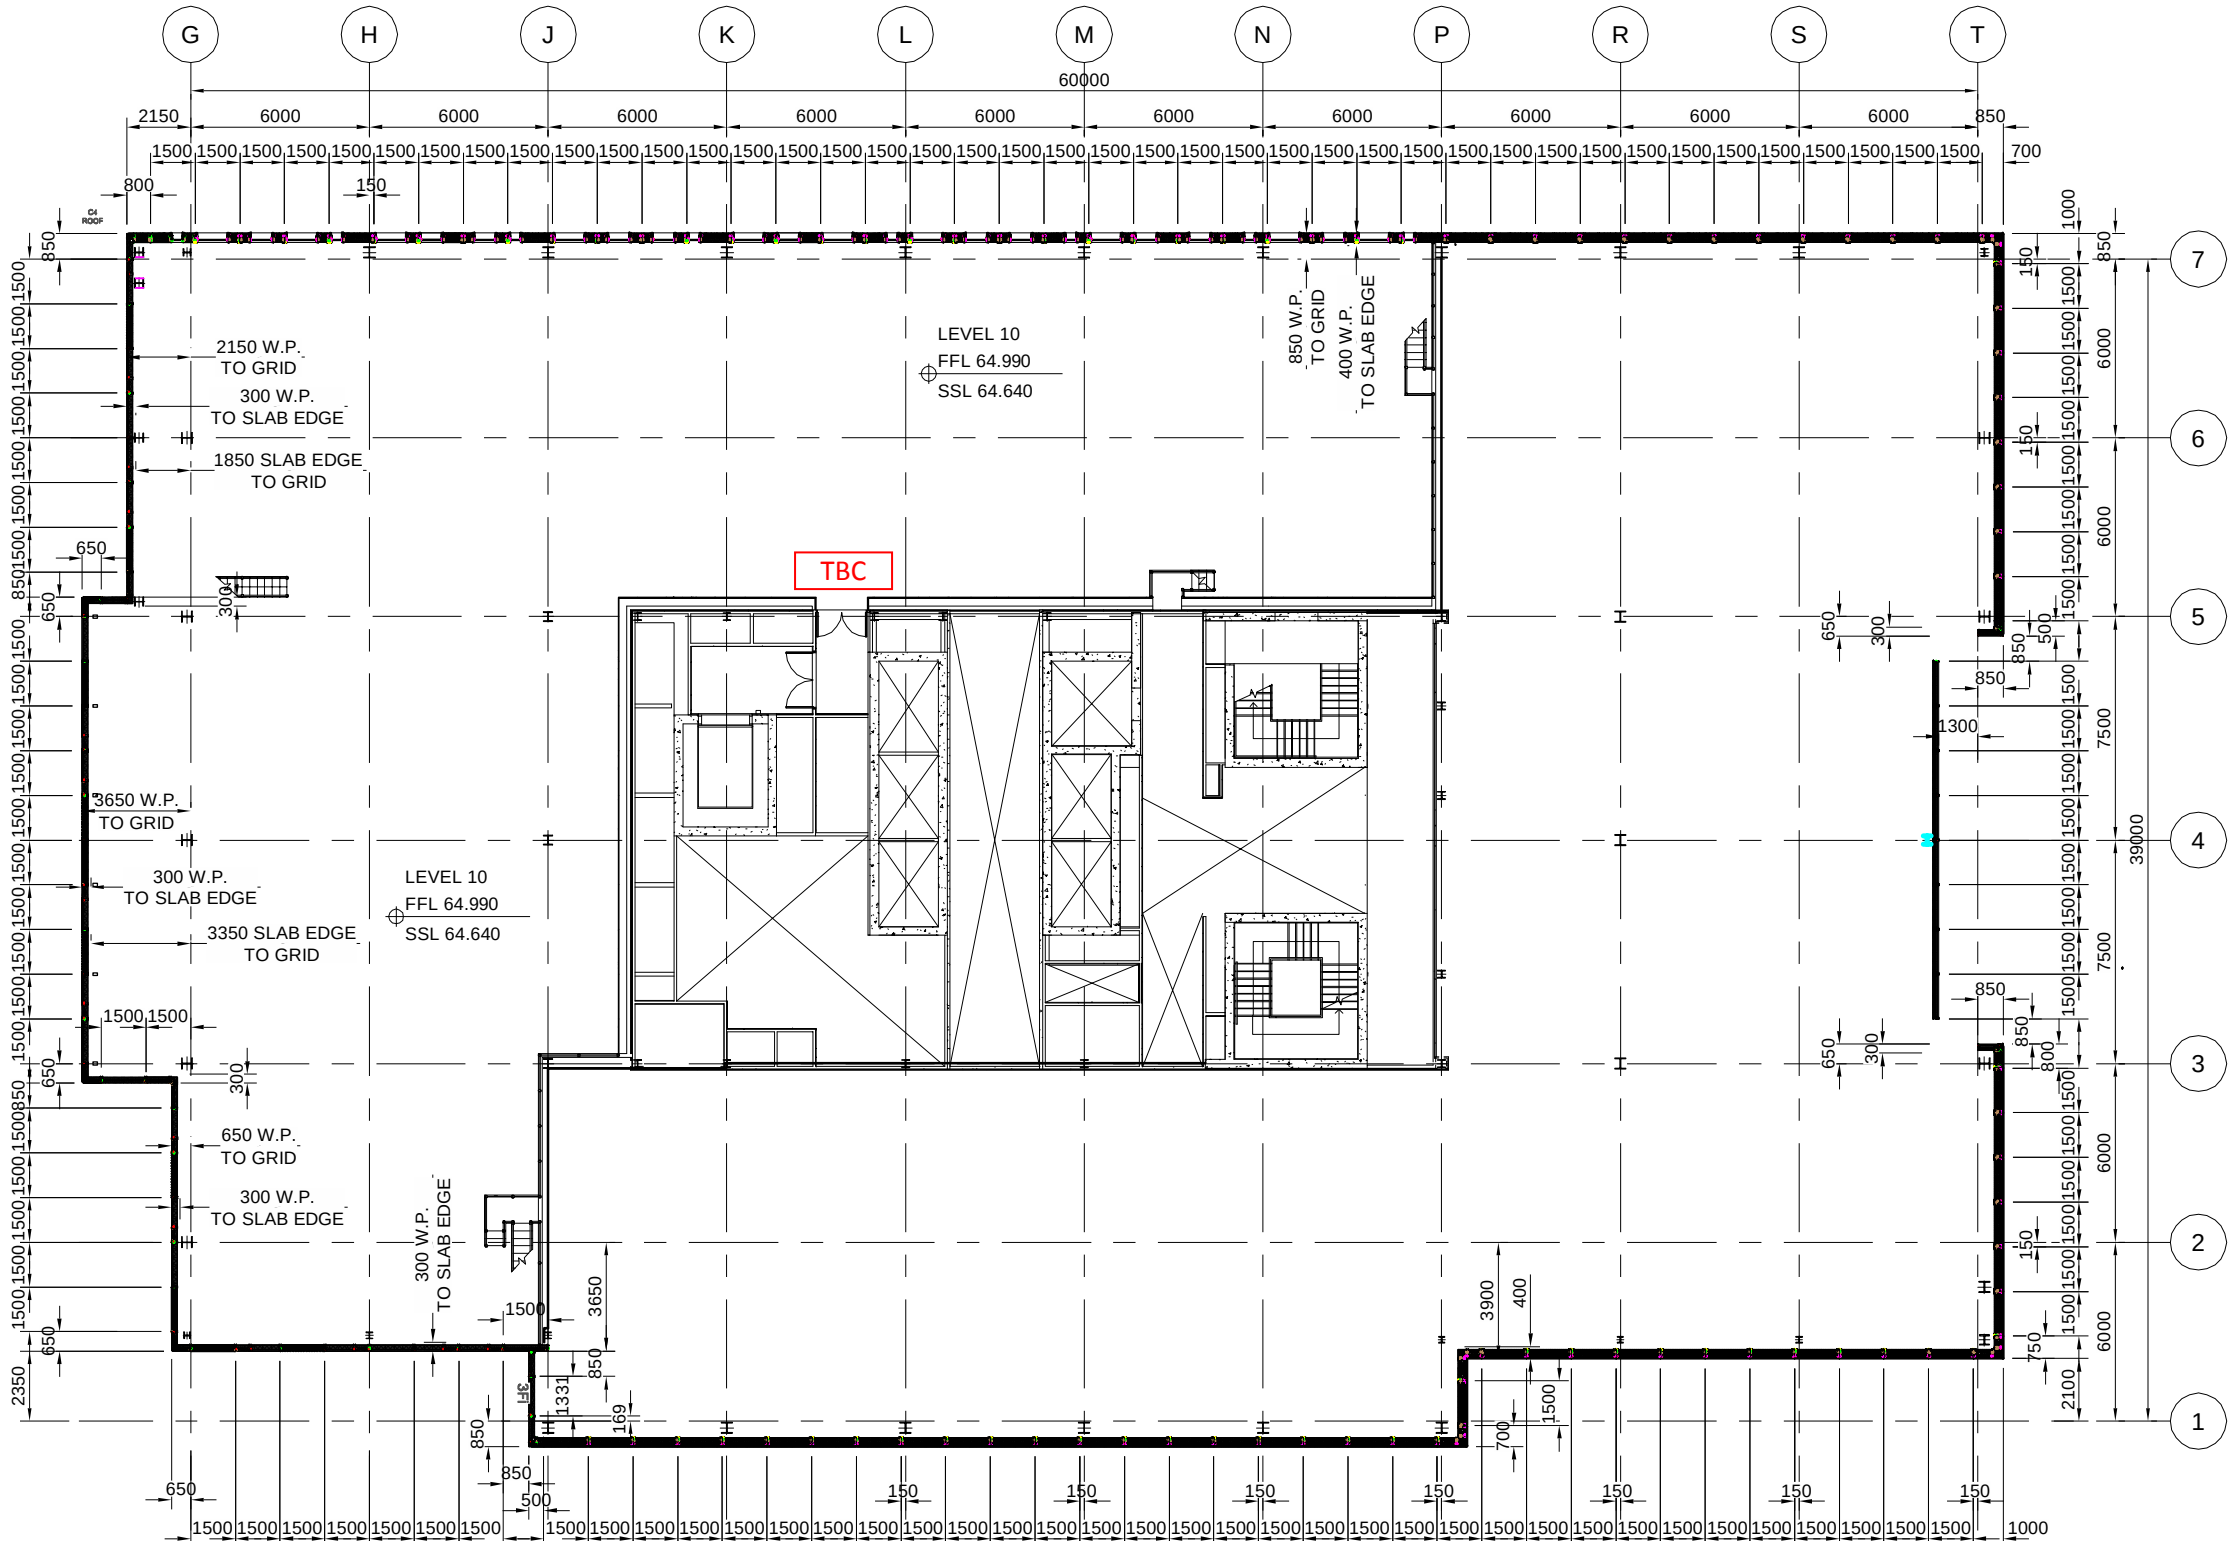

1 GA PLAN - LEVEL 10

Scale: 1:250

Scale: 1:250

DO NOT SCALE : IF IN DOUBT ASK!									
		THIS DRAWING REMAINS THE PROPERTY OF McMULLEN FACADES LTD AND SHOULD NOT BE COPIED NOR ITS CONTENTS DULY VERIFIED WITHOUT PRIOR CONSENT							
Signed:		C.HODGKINSON				Internal Quality Check			
Date:		17/06/16							
B	PS	ST	30/06/16		FACADE LAYOUT UPDATED				30/06/16
A	MJ	CH	17/06/16		ALUMINIUM PROFILES UPDATED & TYPE 3 PANELS ADDED.				17/06/16
No.		Intd		Date					
Revision:		Check		Description				Date	
Contract: KINGS CROSS S2									
Architect: MOSSERIAN ARCHITECTURE									
Main Contractor: CARILLION									
Drawing: GENERAL ARRANGEMENT PLAN LEVEL 10									
Drawn By: M.QUIBAEL					Date: 02.12.2015				
Scale: 1:250@A3					MFL No.:				
OMS Code: XC-S2-001-Y-3129-21-110								Revision: B	
DRAWING STATUS									
STATUS INDICATES:									
A - DRAWING FULLY APPROVED B - APPROVED SUBJECT TO COMMENT C - DRAWING NOT APPROVED									
ARCHITECTS SIGNATURE									

McMullen Facades Limited
66 Lurgan Road, Moira,
Craigavon, Co. Armagh BT67 0LX
Tel: +44 (0) 28 9261 9688
Fax: +44 (0) 28 9261 9711
Email: design@mcmullenfacades.com

DO NOT SCALE : IF IN DOUBT ASK!

THIS DRAWING REMAINS THE PROPERTY OF McMULLEN FACADES LTD AND SHOULD NOT BE COPIED NOR ITS CONTENTS DIVULGED WITHOUT PRIOR CONSENT

Signed: C.HODGKINSON
Date: 17/06/16
Internal Quality Check

B PS ST 30/06/16 FACADE LAYOUT UPDATED 30/06/16

A MJ CH 17/06/16 ALUMINIUM PROFILES UPDATED & TYPE 3 PANELS ADDED 17/06/16

No. Intd Intd Date

Revision Check Description Date

Contract: KINGS CROSS S2

Architect: MOSSESIAN ARCHITECTURE

Main Contractor: CARILLION

Drawing: GENERAL ARRANGEMENT PLAN

LEVEL 11

Drawn By: M.QUIBAEI Date: 02.12.2015

Scale: 1:250@A3 MFL No.:


DMS Code: KXC-S2-001-Y-3129-21-111

Revision: B

DRAWING STATUS
STATUS INDICATES:

A - DRAWING FULLY APPROVED
B - APPROVED SUBJECT TO COMMENT
C - DRAWING NOT APPROVED

McMullen Facades Limited
66 Lurgan Road, Moira,
Craigavon, Co. Armagh BT67 0LX
Tel: +44 (0) 28 9261 9688
Fax: +44 (0) 28 9261 9711
Email: design@mcmullenfacades.com

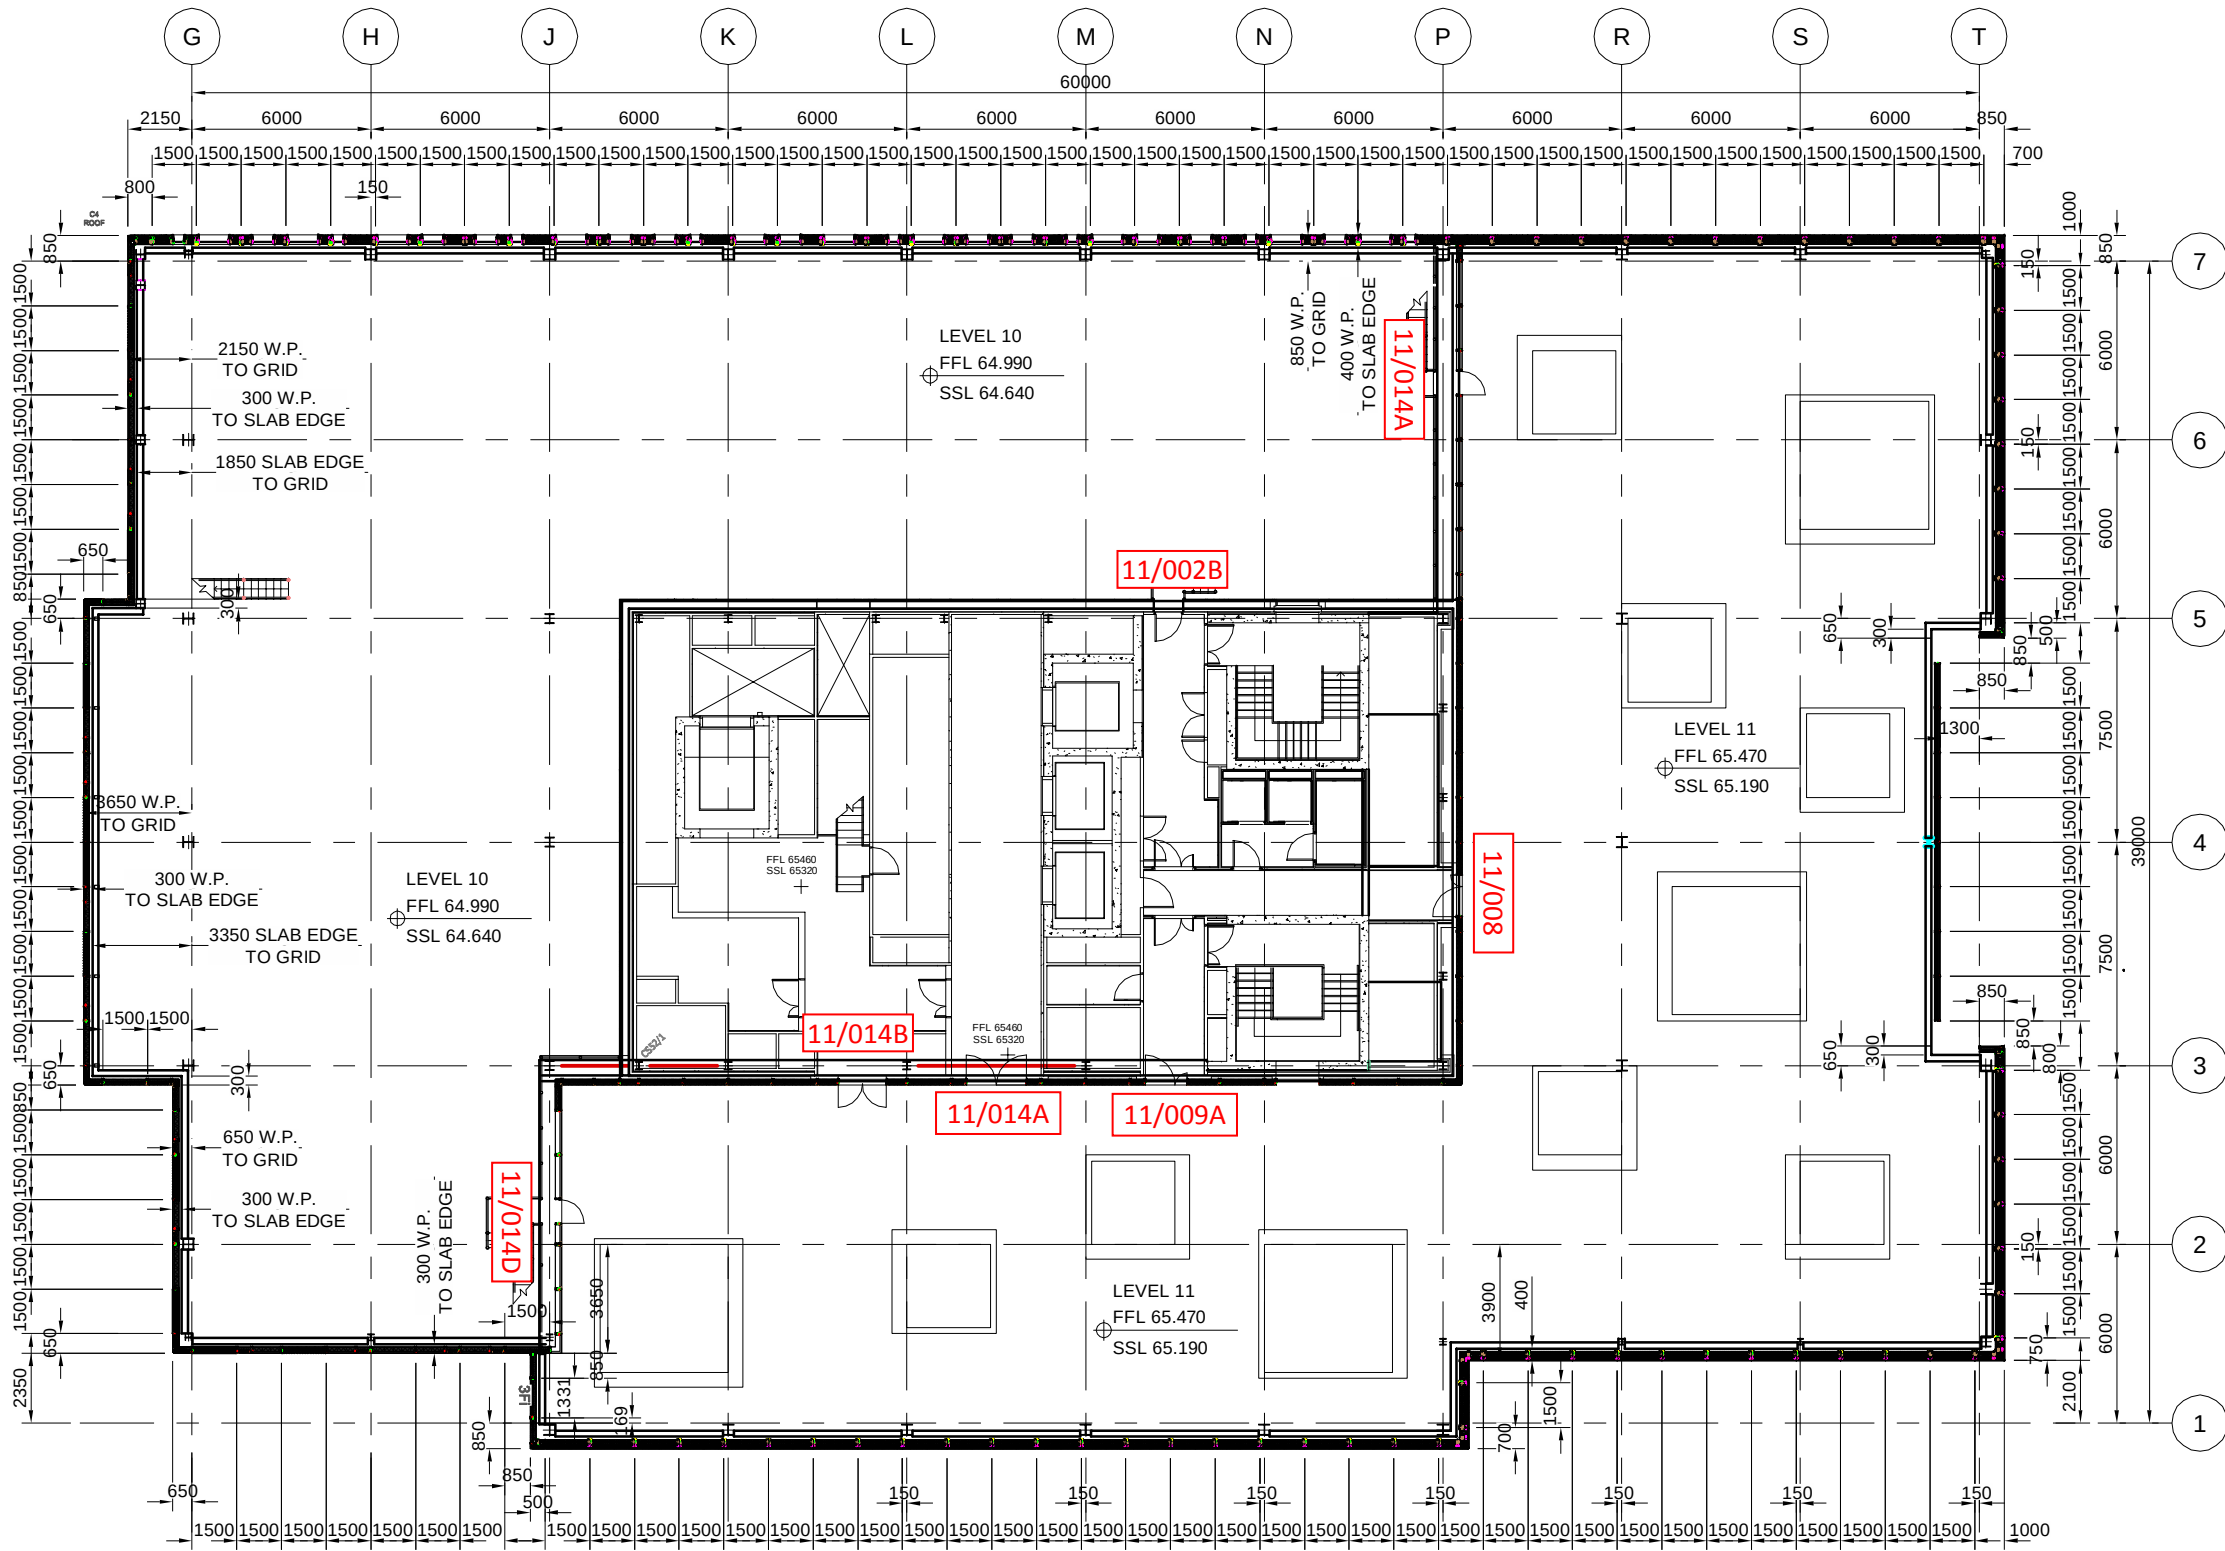

1 GA PLAN - LEVEL 11
Scale: 1:250

6. Indicative Images of selected Door Ironmongery

Image	Description	Finish	Doors
	Eurocyliner Keyed internal & External	Silver	0/026a, 0/22c, 0/008a, 0/007a, 0/026c, 0/022b, 0/007b, 0/004
	Swing Door Closer	Silver	0/026a, 0/22c, 0/008a, 0/007a, 0/026c, 0/022b, 0/007b, 0/004, 0/027, 0/006a, 6/003a, 7/033c, 8/003a, 8/003b, 10/002b, TBC, 11/014b, 11/014a, 11/009a, 11/008
	Stainless Steel Pull Handle	Brushed Stainless Steel	0/026a, 0/22c, 0/008a, 0/007a, 0/026c, 0/022b, 0/007b, 0/004, 0/027, 0/006a
	Stainless Steel Push Plate	Brushed Stainless Steel	0/026a, 0/22c, 0/008a, 0/007a, 0/026c, 0/022b, 0/007b, 0/004, 0/027, 0/006a
	Shoot Bolt	N/A	0/026a, 0/22c, 0/008a, 0/007a, TBC, 11/014b, 11/014a, 11/009a, 11/008
	Emergency Push Bar	Inox Look	0/027

<u>Image</u>	<u>Description</u>	<u>Finish</u>	<u>Doors</u>
 Robur® Barrel aus Aluminium Aluminium barrel hinges	3-part Barrel Hinge	Silver	6/003a, 7/033c, 8/003a, 8/003b
 • BS Patented approved - BS6869:2005 • Secure by Design recommended product • 5/10/15 • Security level 100,000 cycles • Operates 100,000 times without any security • Resistant to 200 J and 100 J impact tests • Meets the requirements of BS6869:2005 when used in conjunction with the correct hardware • Independently tested to the requirements of BS6869:2005	Secure By Design Euro Cylinder	Brass	0/027, 0/006a
	Secure By Design Rosette	Black	0/027, 0/006a
	Automatic Operator	Silver	0/003a, 0/003b
	Eurocylinder - Thumb internal Key External	Silver	2/003a, 2/003b, 3/003a, 4/003a, 4/003b, 5/003a, 5/003b, 6/003b, 6/003c, 7/003a, 7/003b, 8/033c, 6/003a, 7/033c, 8/003a, 8/003b, 10/002b, TBC, 11/014b, 11/014a, 11/009a, 11/008

<u>Image</u>	<u>Description</u>	<u>Finish</u>	<u>Doors</u>
	Lever Handle	Stainless Steel	6/003a, 7/033c, 8/003a, 8/003b, 10/002b, TBC, 11/014b, 11/014a, 11/009a, 11/008
	Lift and Slide Handle with finger pull	Silver	2/003a, 2/003b, 3/003a, 4/003a, 4/003b, 5/003a, 5/003b, 6/003b, 6/003c, 7/003a, 7/003b, 8/033c