




1 SECTION 1
Scale: 1:50

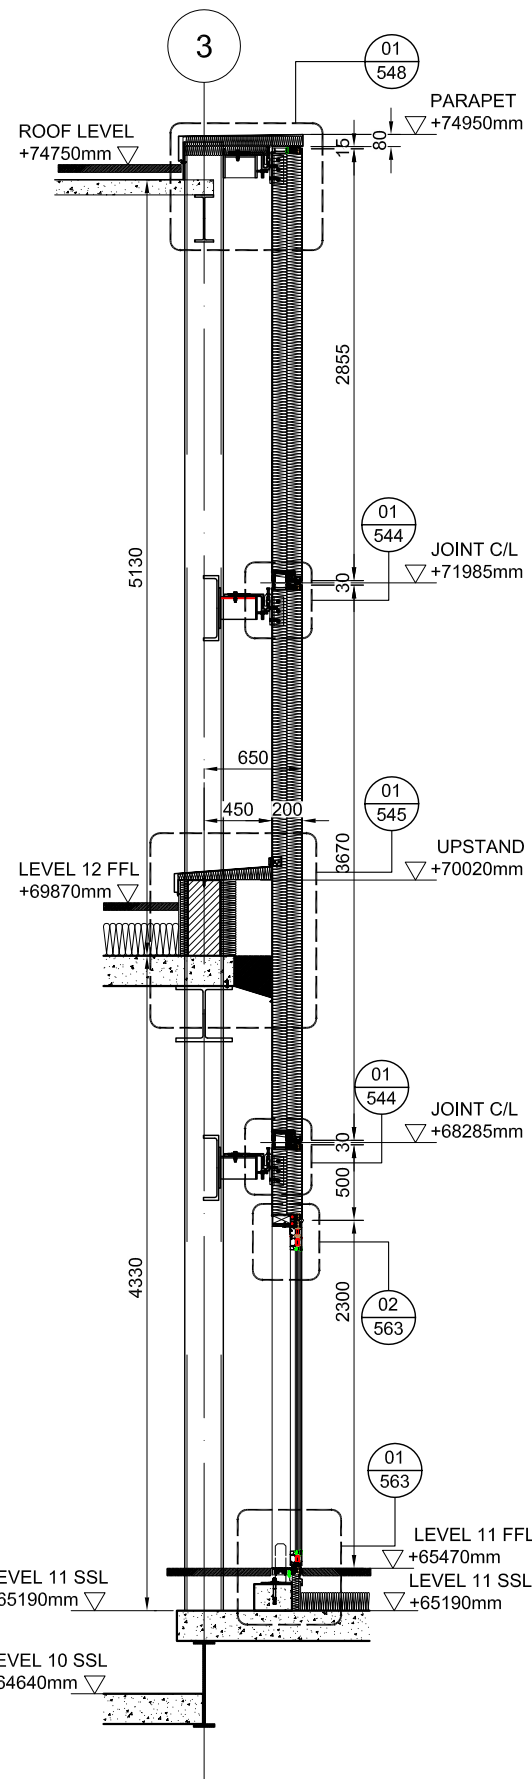

2 SECTION 2
Scale: 1:50

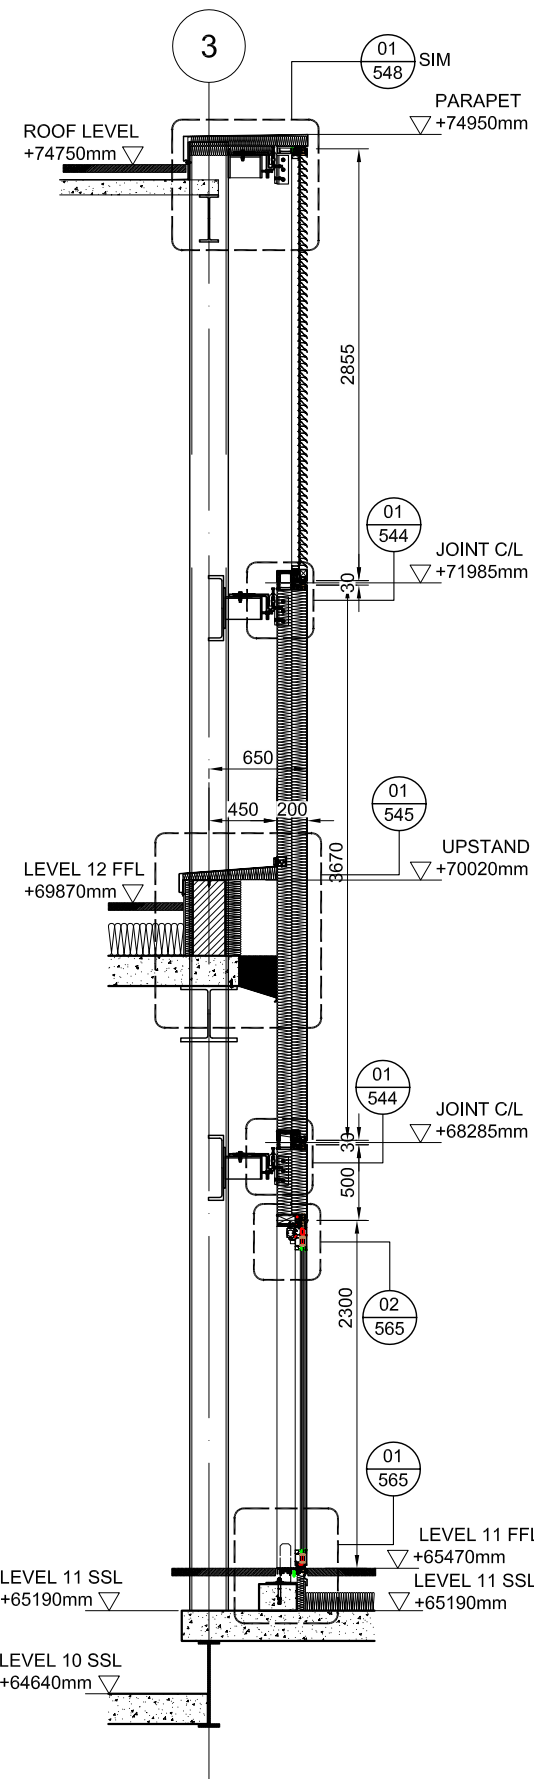

3 SECTION 3
Scale: 1:50

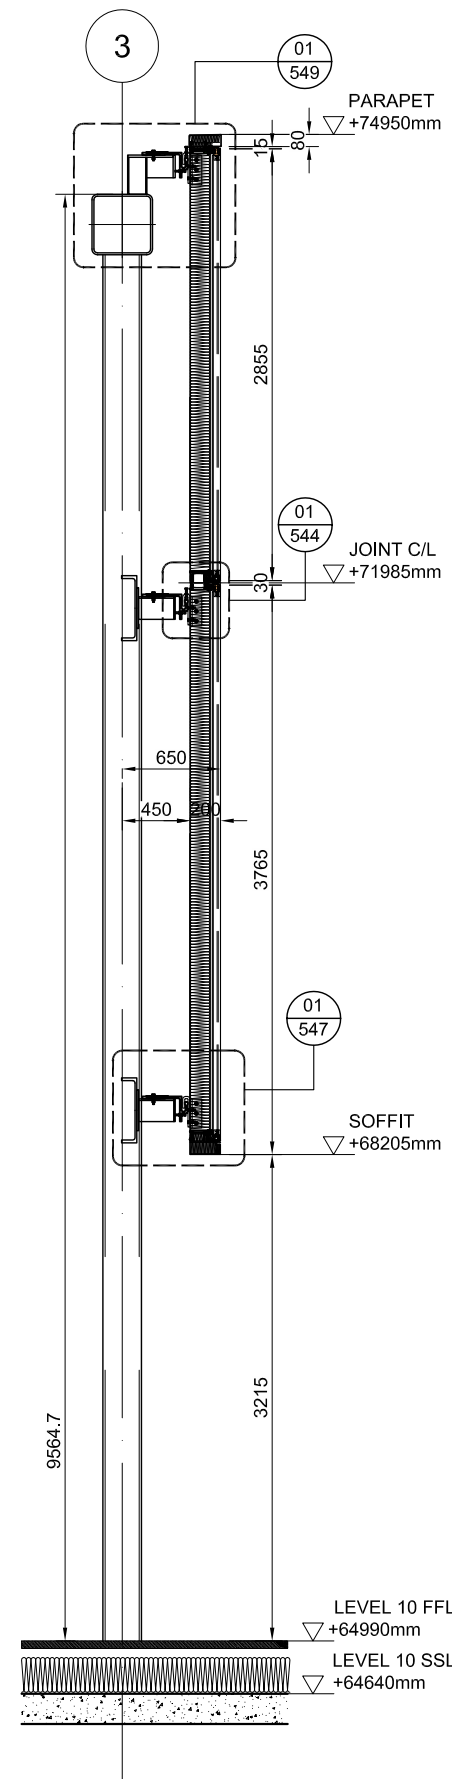

4 SECTION 4
Scale: 1:50

DO NOT SCALE : IF IN DOUBT ASK!

© THIS DRAWING REMAINS THE PROPERTY OF McMULLEN FACADES LTD AND SHOULD NOT BE COPIED NOR ITS CONTENTS DIVULGED WITHOUT PRIOR CONSENT

Signed: C.HODGKINSON Internal Quality Check
Date: 16/09/2016

No.	Intd	Intd	Date	Description	Date
B	PS	ST	09/12/16	UPSTAND DETAIL CHANGED AND ROOF LEVEL PARAPET REVISED.	09/12/16
A	PS	ST	14/10/16	12TH FLOOR LEVELS CORRECTED, ROOF LEVEL PARAPET REVISED.	14/10/16

Revision	Check	Description	Date

Contract: KINGS CROSS S2
Architect: MOSSISSIAN ARCHITECTURE
Main Contractor: CARILLION
Drawing: PLANT ROOM SECTIONS
Drawn By: P. SOMERVILLE Date: 16.09.2016
Scale: 1:50 MFL No.:
DMS Code: KXC-S2-001-Y-3129-21-207 Revision: B

DRAWING STATUS
STATUS INDICATES:
A - DRAWING FULLY APPROVED
B - APPROVED SUBJECT TO COMMENT
C - DRAWING NOT APPROVED

McMullen Facades Limited
66 Lurgan Road, Moira,
Craigavon, Co. Armagh BT67 0LX
Tel: +44 (0) 28 9261 9688
Fax: +44 (0) 28 9261 9711
Email: design@mcmullenfacades.com