



TEAM TWO ARCHITECTURAL DESIGN	
11 Regents Park Road	DRAWING EP01
existing ground floor plan	scale 1:100 at A4


NO 13

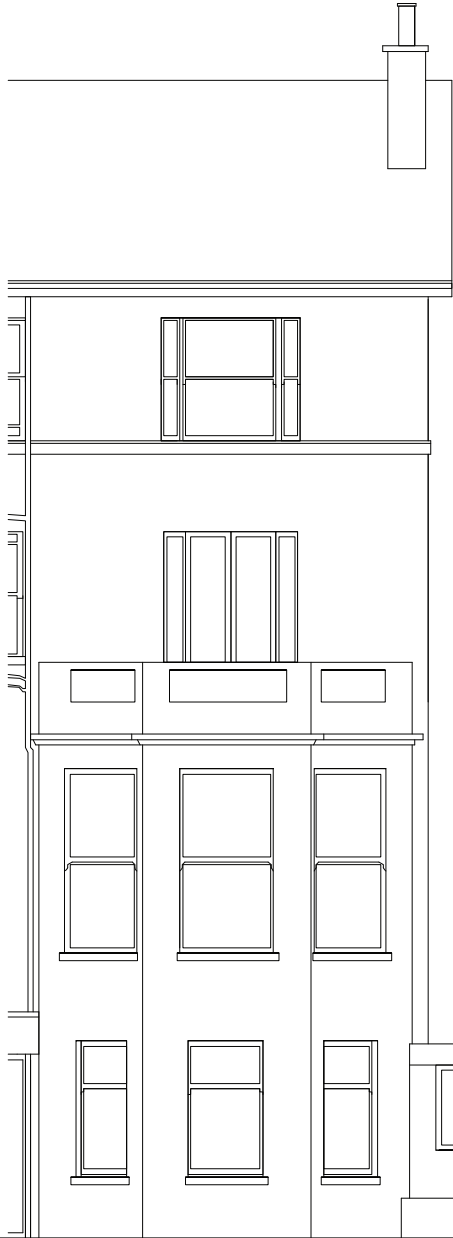

NO 11


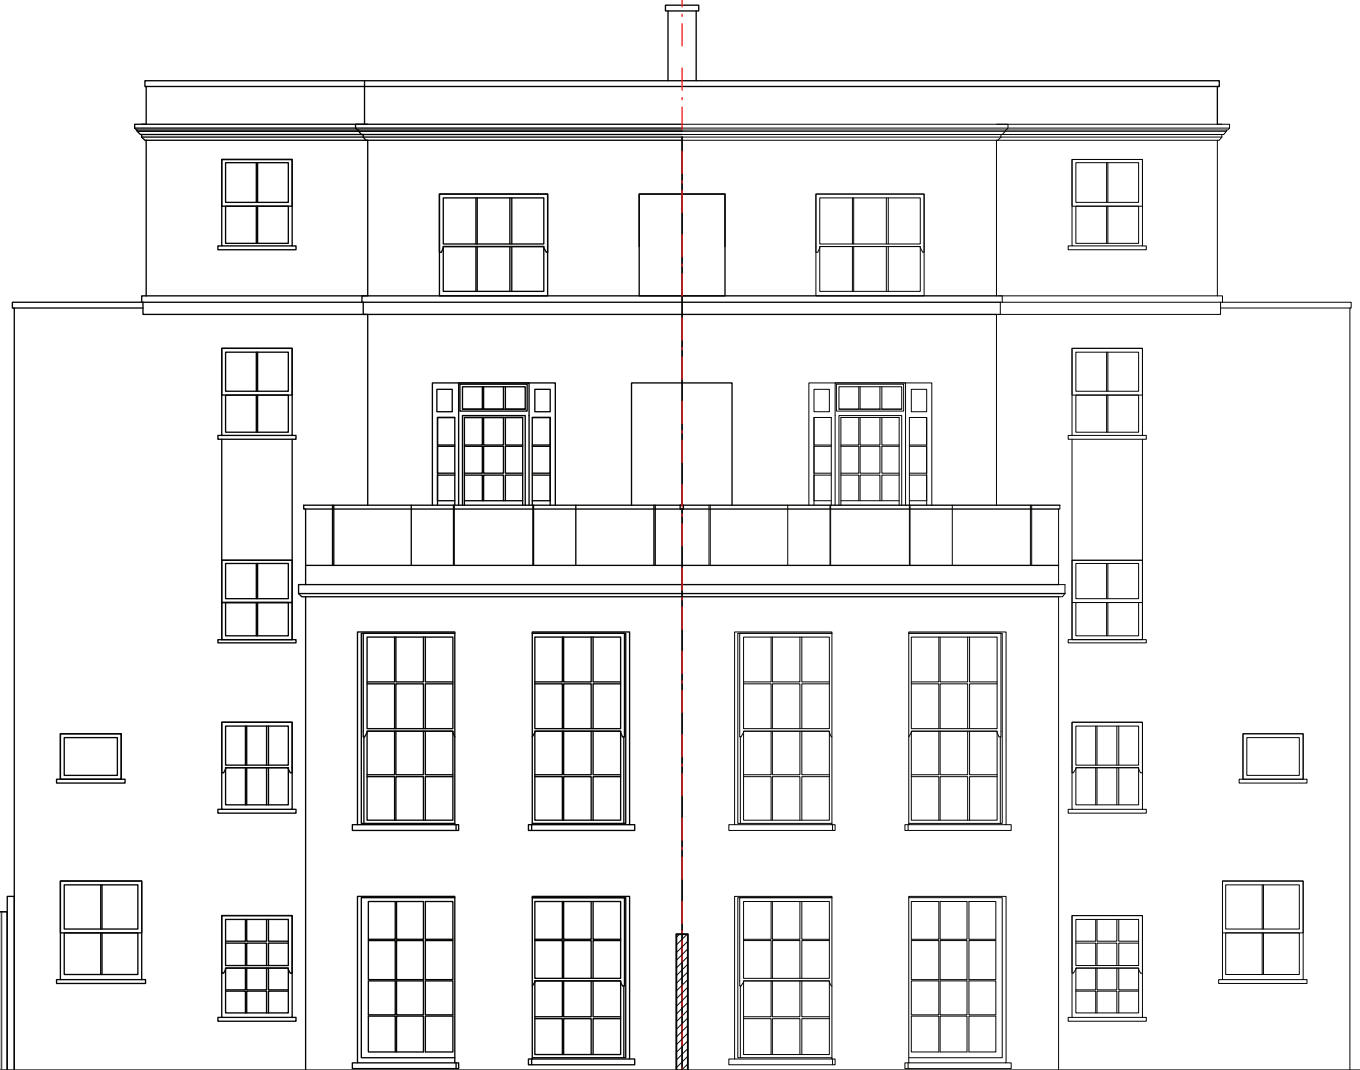


NO 9

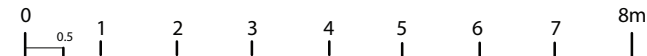

TEAM TWO ARCHITECTURAL DESIGN

11 Regents Park Road	DRAWING EE01
existing rear elevation	scale 1:100 at A4

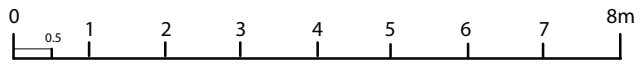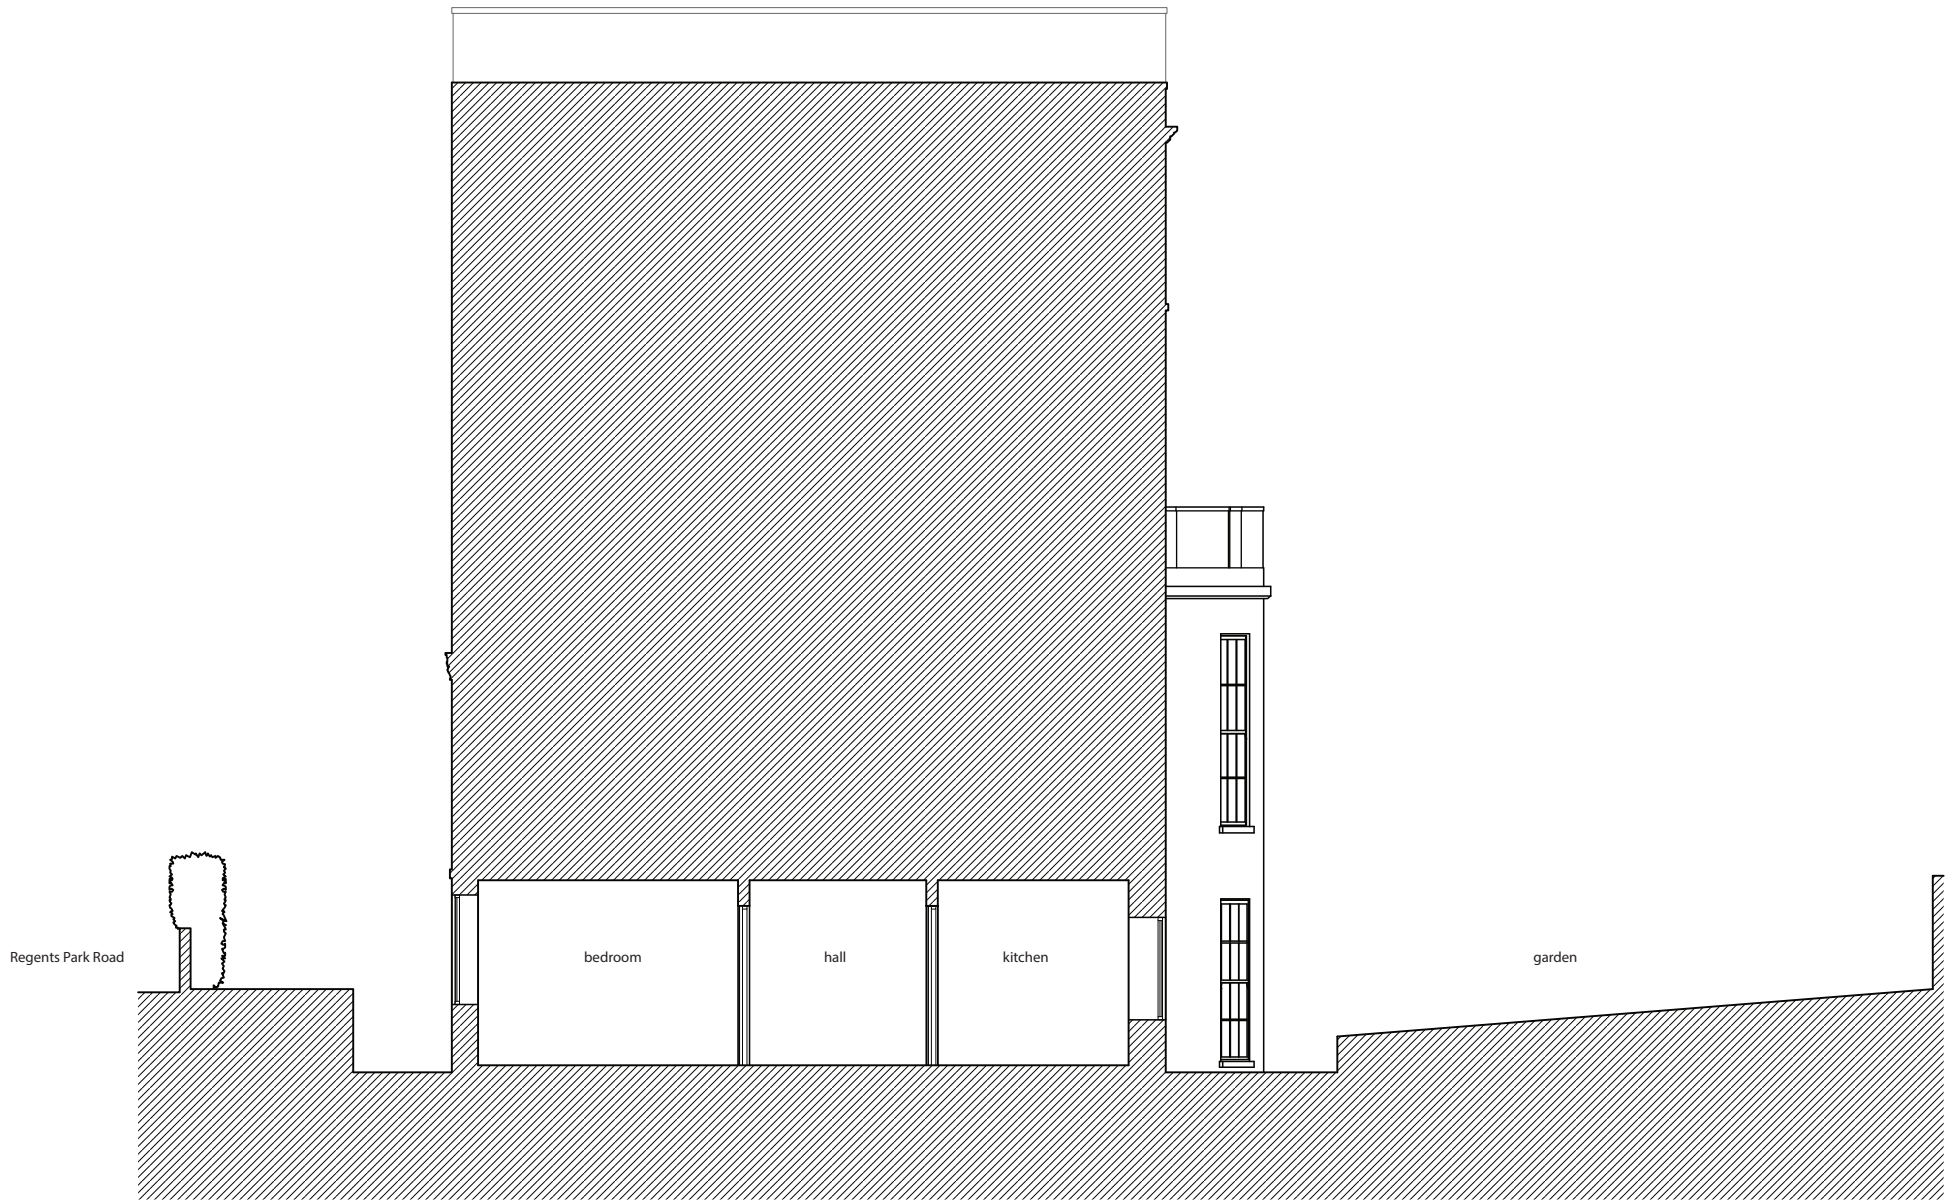



TEAM TWO ARCHITECTURAL DESIGN	
11 Regents Park Road	DRAWING ES01
existing section	scale 1:100 at A4



TEAM TWO ARCHITECTURAL DESIGN

11 Regents Park Road
existing rear view

DRAWING EV01
scale 1:100 at A4

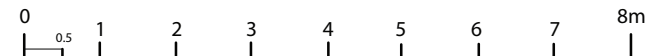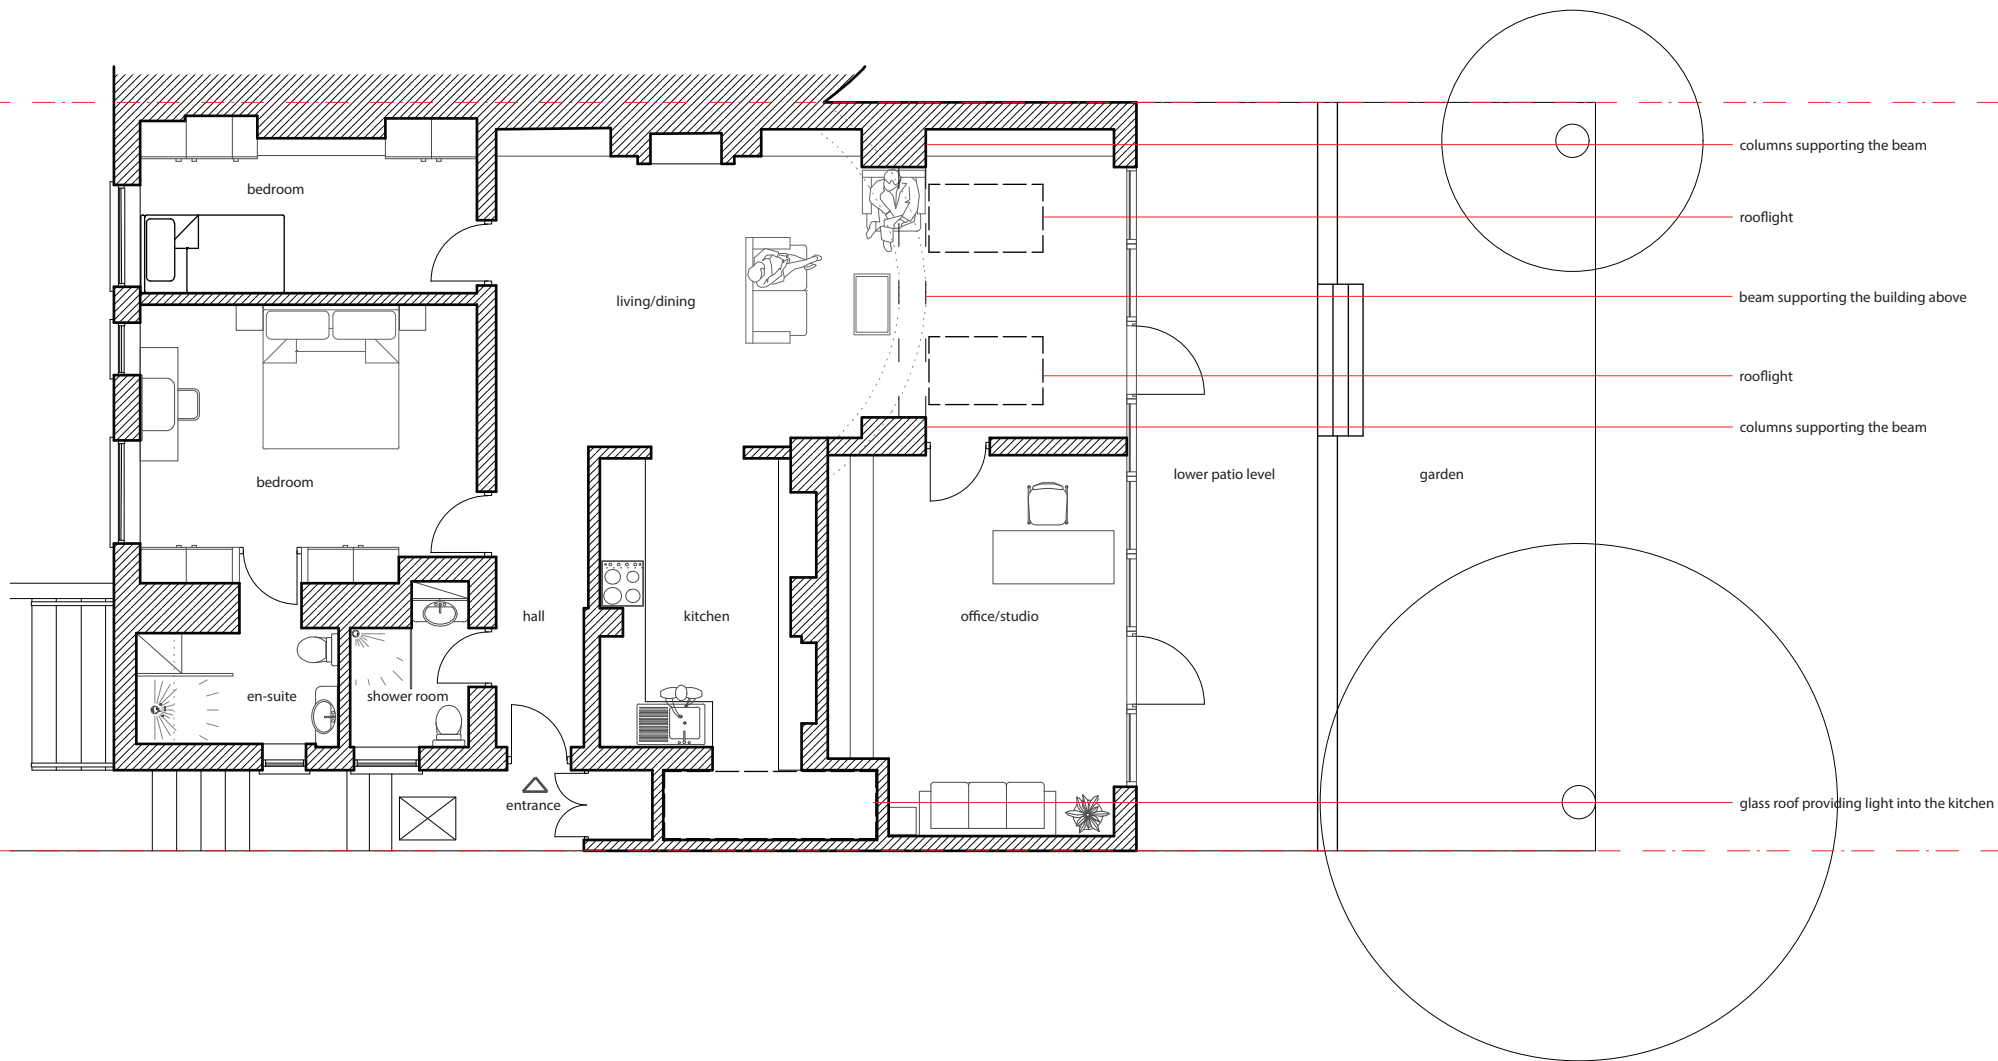

TEAM TWO ARCHITECTURAL DESIGN



11 Regents Park Road
proposed ground floor plan

DRAWING PP01
scale 1:100 at A4

NO 13

NO 11


NO 9



white render to match existing


timber frame full height
glass windows and doors

zinc flashing flat roof

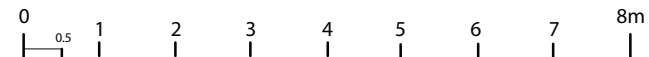

TEAM TWO ARCHITECTURAL DESIGN
 11 Regents Park Road
 proposed rear elevation

DRAWING PE01
 scale 1:100 at A4

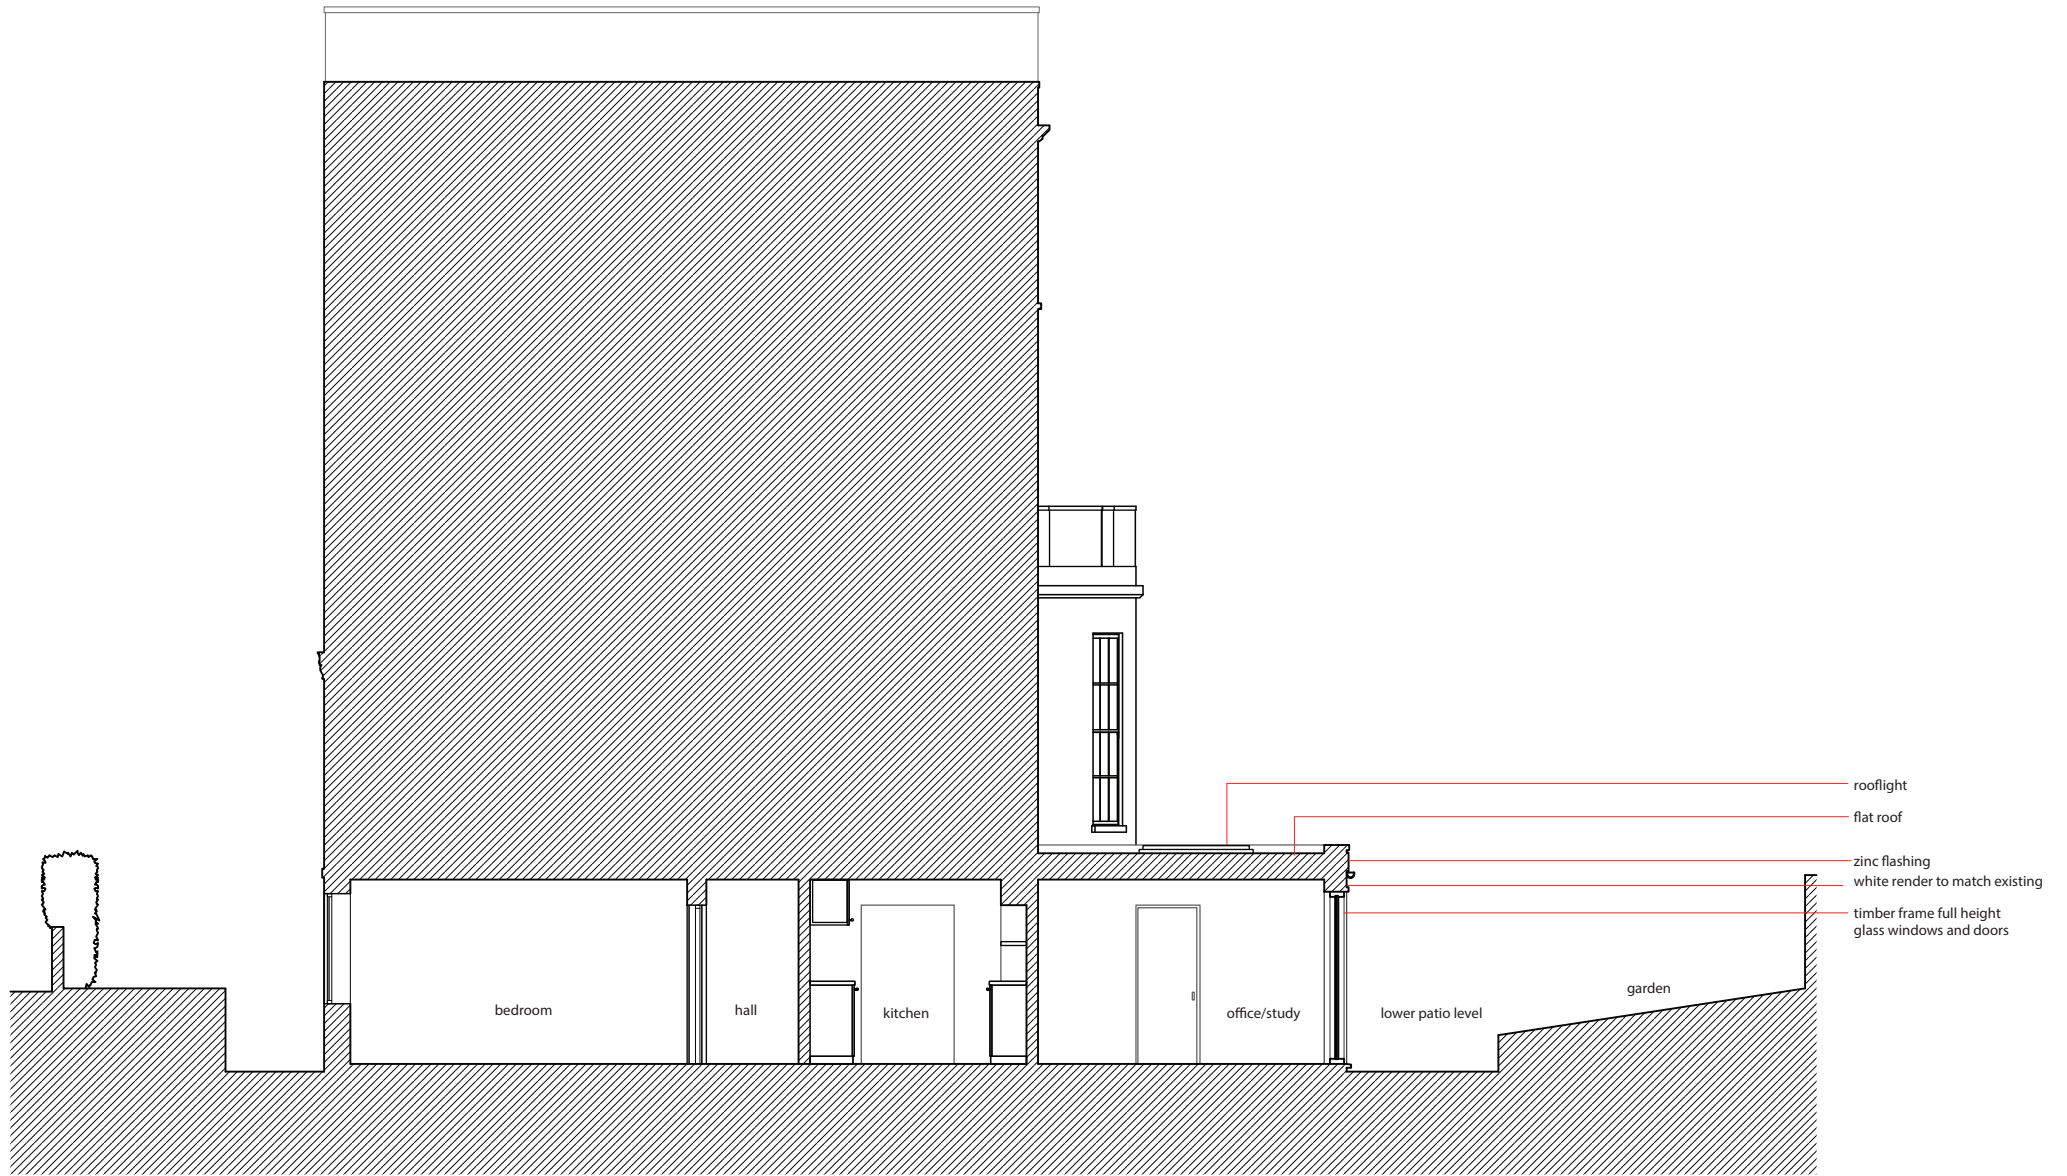

TEAM TWO ARCHITECTURAL DESIGN	
11 Regents Park Road	DRAWING PS01
proposed section	scale 1:100 at A4



TEAM TWO ARCHITECTURAL DESIGN

11 Regents Park Road

DRAWING PV01

proposed rear view

scale 1:100 at A4