



GENERAL NOTES:

All dimensions to be checked on site prior to commencement of any works, and/or preparation of any shop drawings.

Sizes of and dimensions to any structural elements are indicative only. See structural engineers drawings for actual sizes / dimensions.

Sizes of and dimensions to any service elements are indicative only. See service engineers drawings for actual sizes and dimensions.


This drawing to be read in conjunction with all other Architect's drawings, specifications and other Consultants' information.

All proprietary systems shown on this drawing are to be installed strictly in accordance with the Manufacturers/Suppliers recommended details.

Any discrepancies between information shown on this drawing and any other contract information or manufacturers/suppliers recommendations is to be brought to the attention of the Architect

DO NOT SCALE FROM THIS DRAWING.

NOTES:

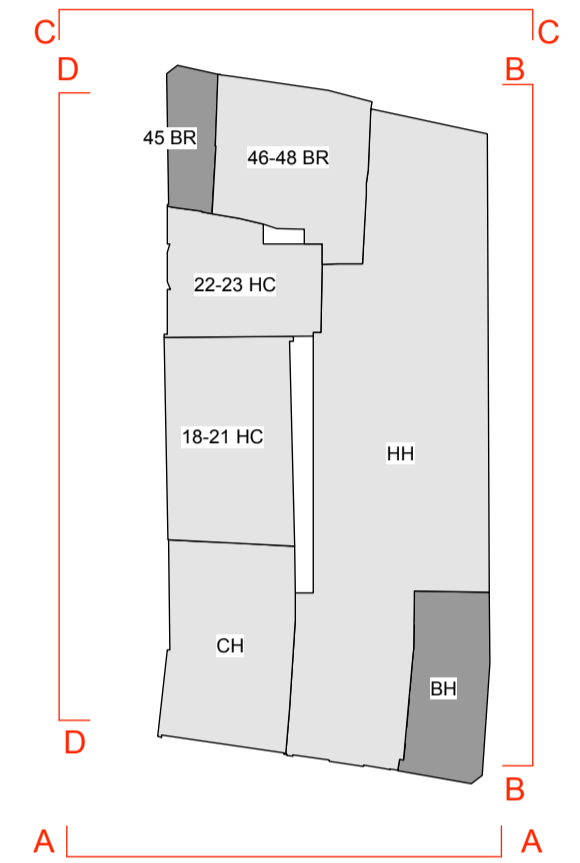


Key Plan



1 Existing Elevation A-A / High Holborn
1:200 at A1



2 Existing Elevation B-B / Brownlow Street
1:200 at A1

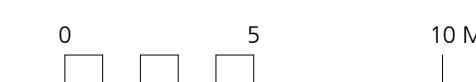

PL1 Issue for Planning 28/11/16

REVISION DATE

Buckley Gray Yeoman

Studio 4.04 The Tea Building 56 Shoreditch High Street
London E1 6JJ T: 020 7033 9913 F: 020 7033 9914

CLIENT Client Name

PROJECT Project Name

DRAWING Existing Elevations to High Holborn & Brownlow Street

SCALE 1:200 @ A1

DATE Apr. 2016 DRAWN BY AH

DWG No. 975_EE_01 REVISION PL1

DRAWING STATUS **PLANNING**

Information contained on this drawing is the sole copyright of Buckley Gray Yeoman and is not to be reproduced without their permission.