


NOTES:

Dimensions to be verified on site. All levels on this drawing are for guidance only. No dimensions should be scaled from this drawings. Any discrepancies in dimensions are to be reported to Opsis Design. These drawings are not for construction. No construction work should be undertaken based on these drawings.

SINGLE STOREY
REAR EXTENSION

3RD FLOOR EXTENSION

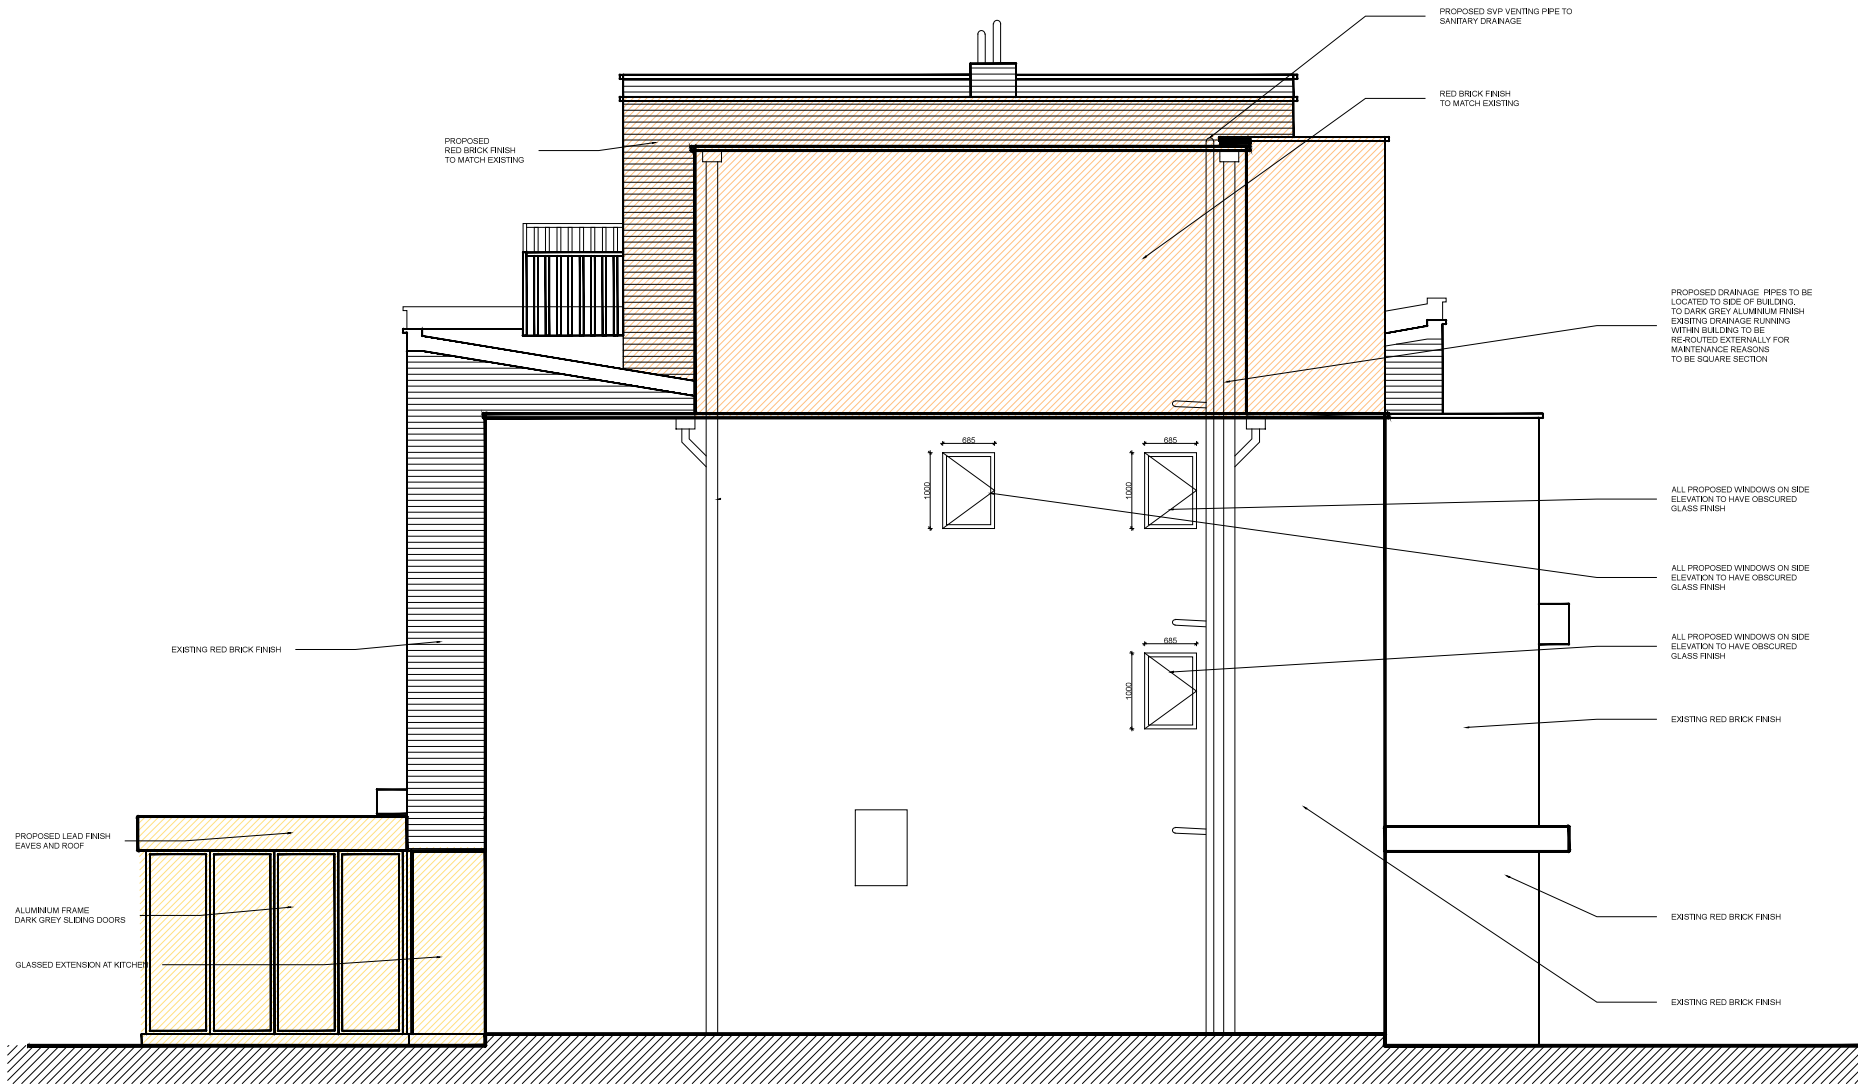

PROPOSED SIDE ELEVATION

C	Windows note amended to meet planning comments	18.JAN.17
B	Windows amended to meet planning comments	16.JAN.17
A	Windows & Drainage added to elevation. Proposed Chimney to 37A omitted Existing Chimney at 37B raised for building control	21.Oct.16

rev:	description:	date:
------	--------------	-------

Opsis design

www.opsisdesign.com

Unit 19 Westbourne Studios Aclam Road London W10 5JJ
07884355392 / 07546109236

client:	OVAIS HALIM	project #:	1513
project:	37A FITZJOHNS AVENUE NW3 5JY		
drawing title	PROPOSED SIDE ELEVATION		
drawing #:	1513-PL-132	rev:	C
scale:	1:100@A3	drawn:	GMK
date:	17/JAN/16	checked:	GMK