
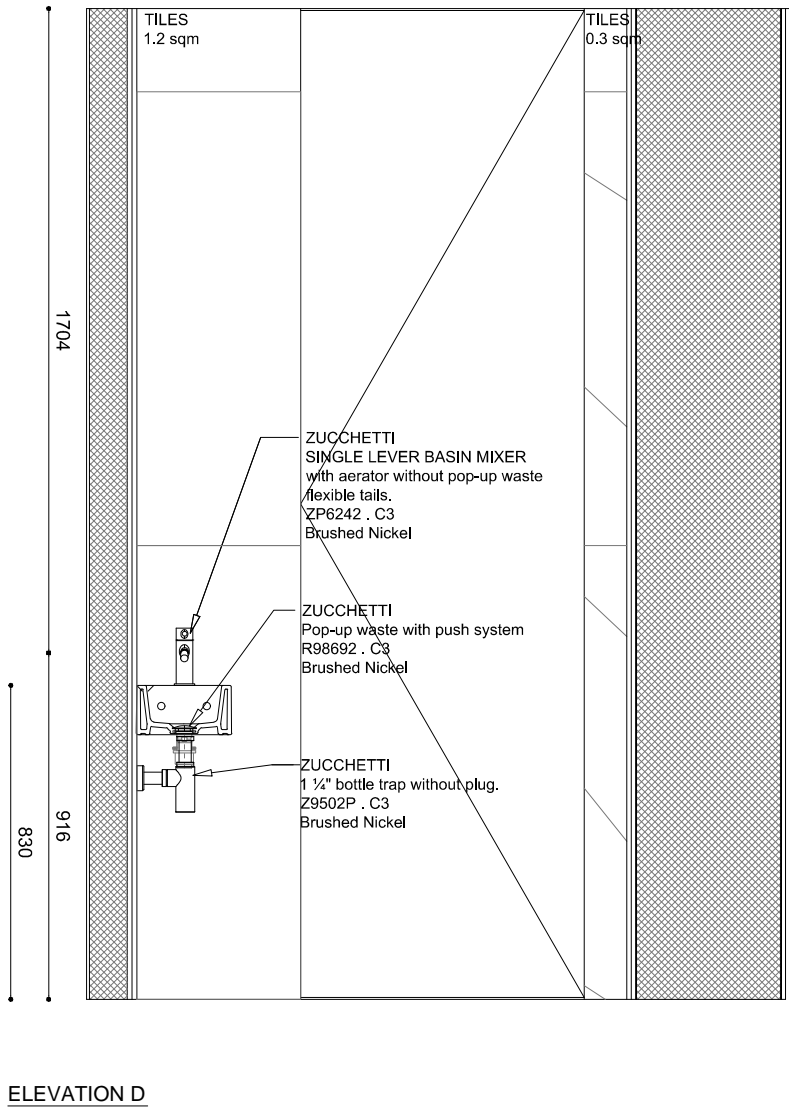
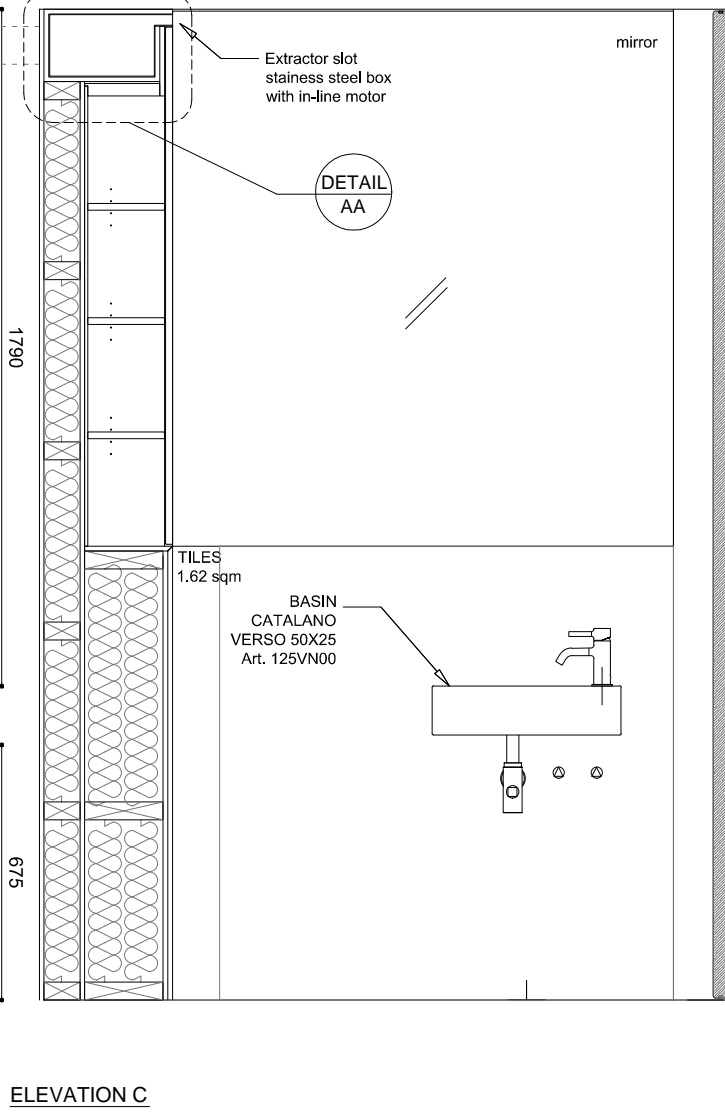
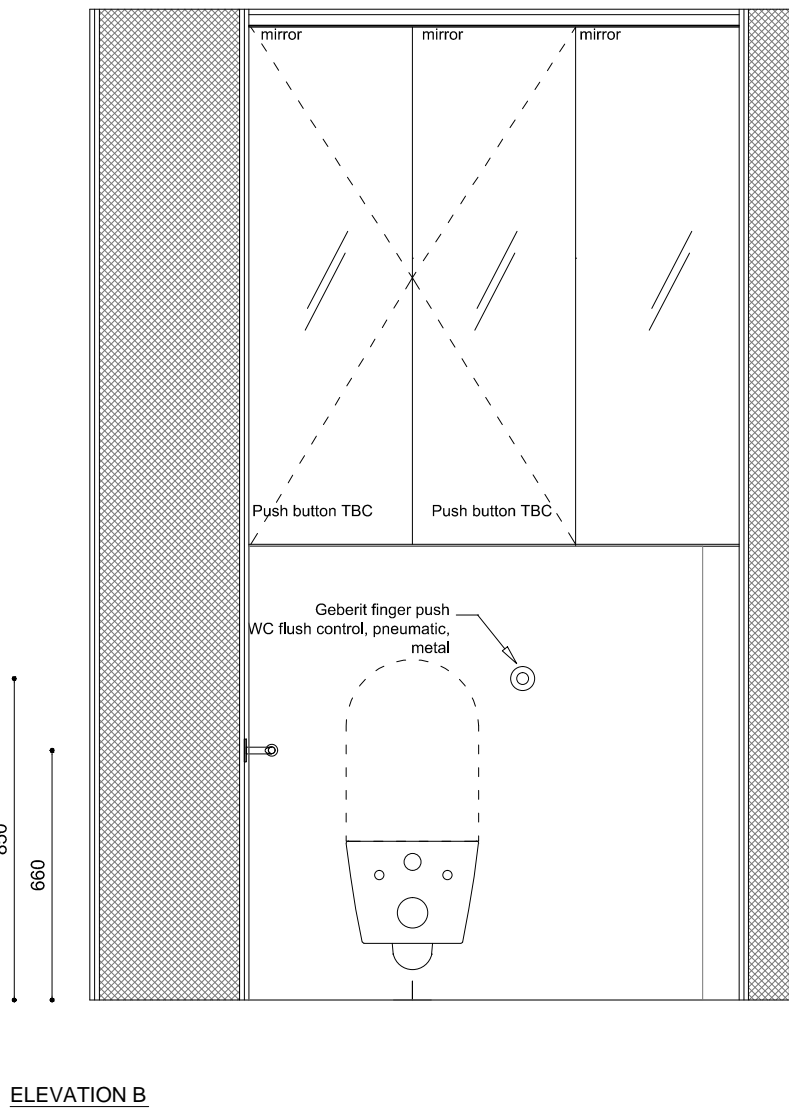
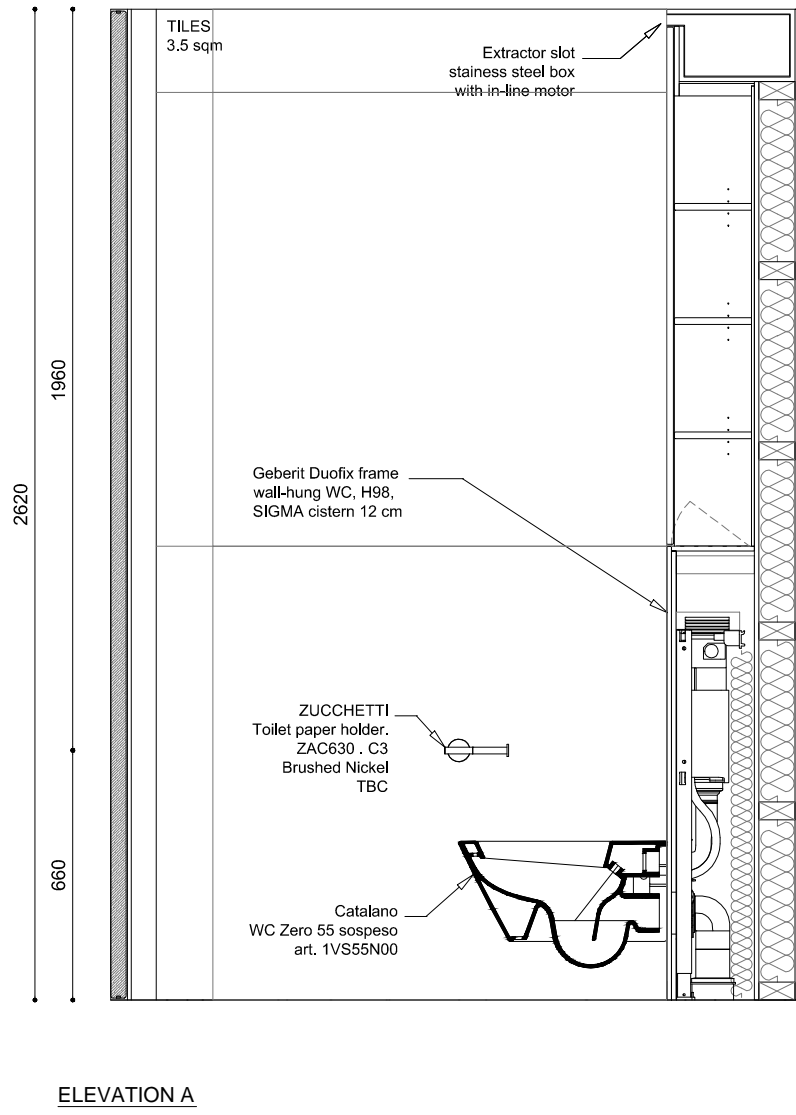







BATHROOM 01

SCALE 1:20


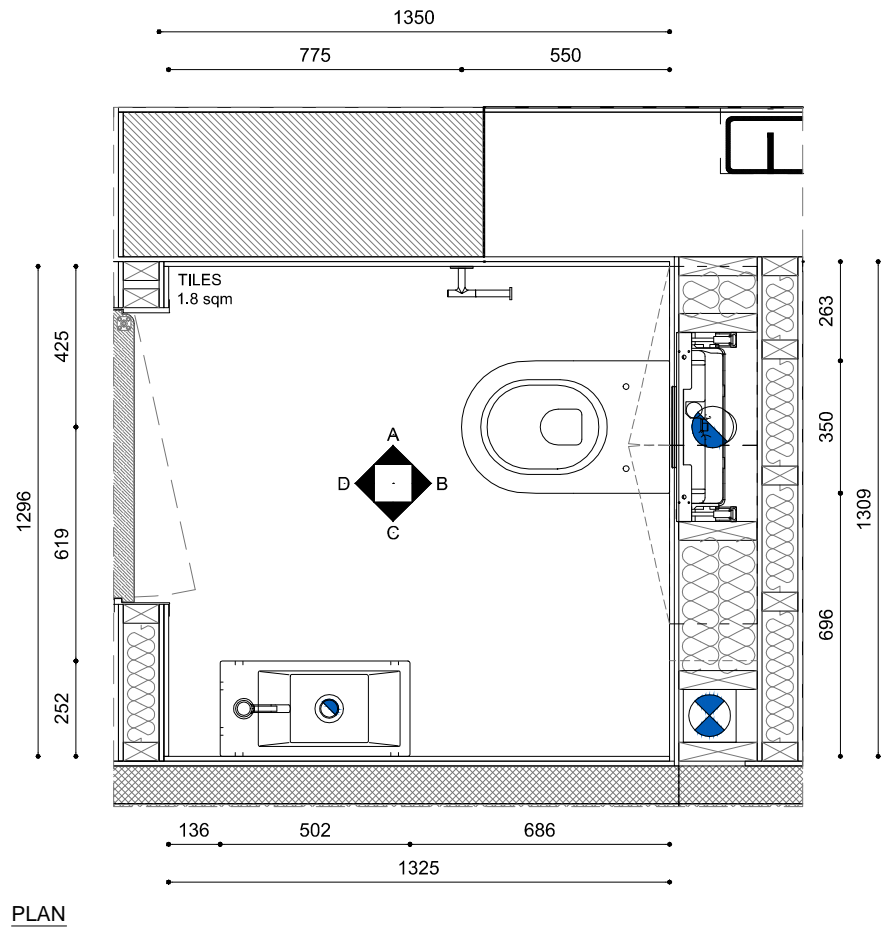


BATHROOM 02


SCALE 1:20

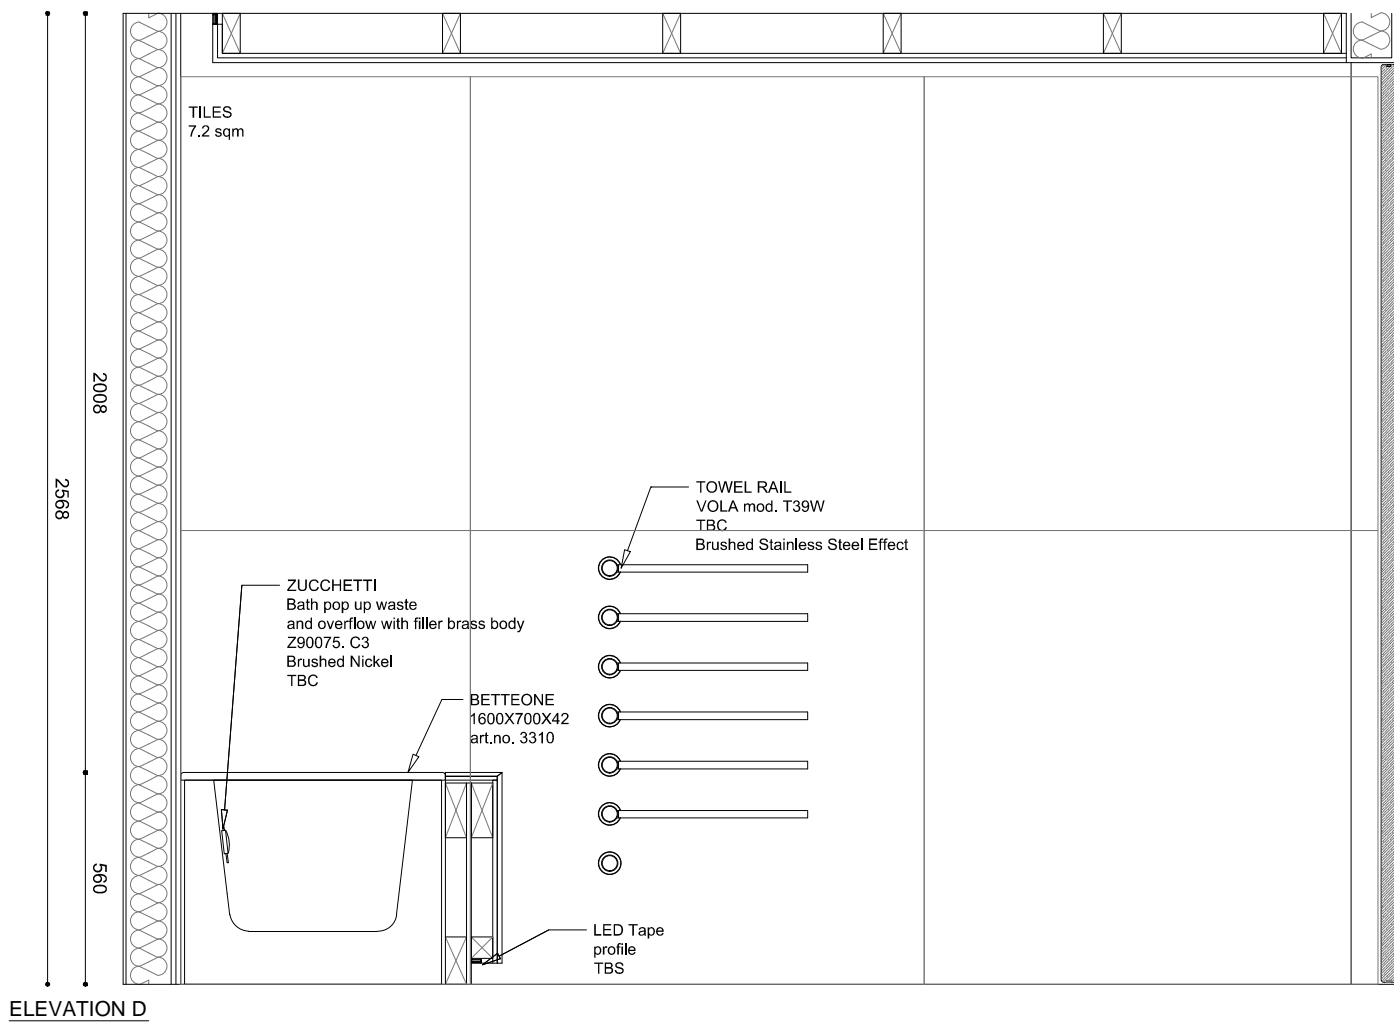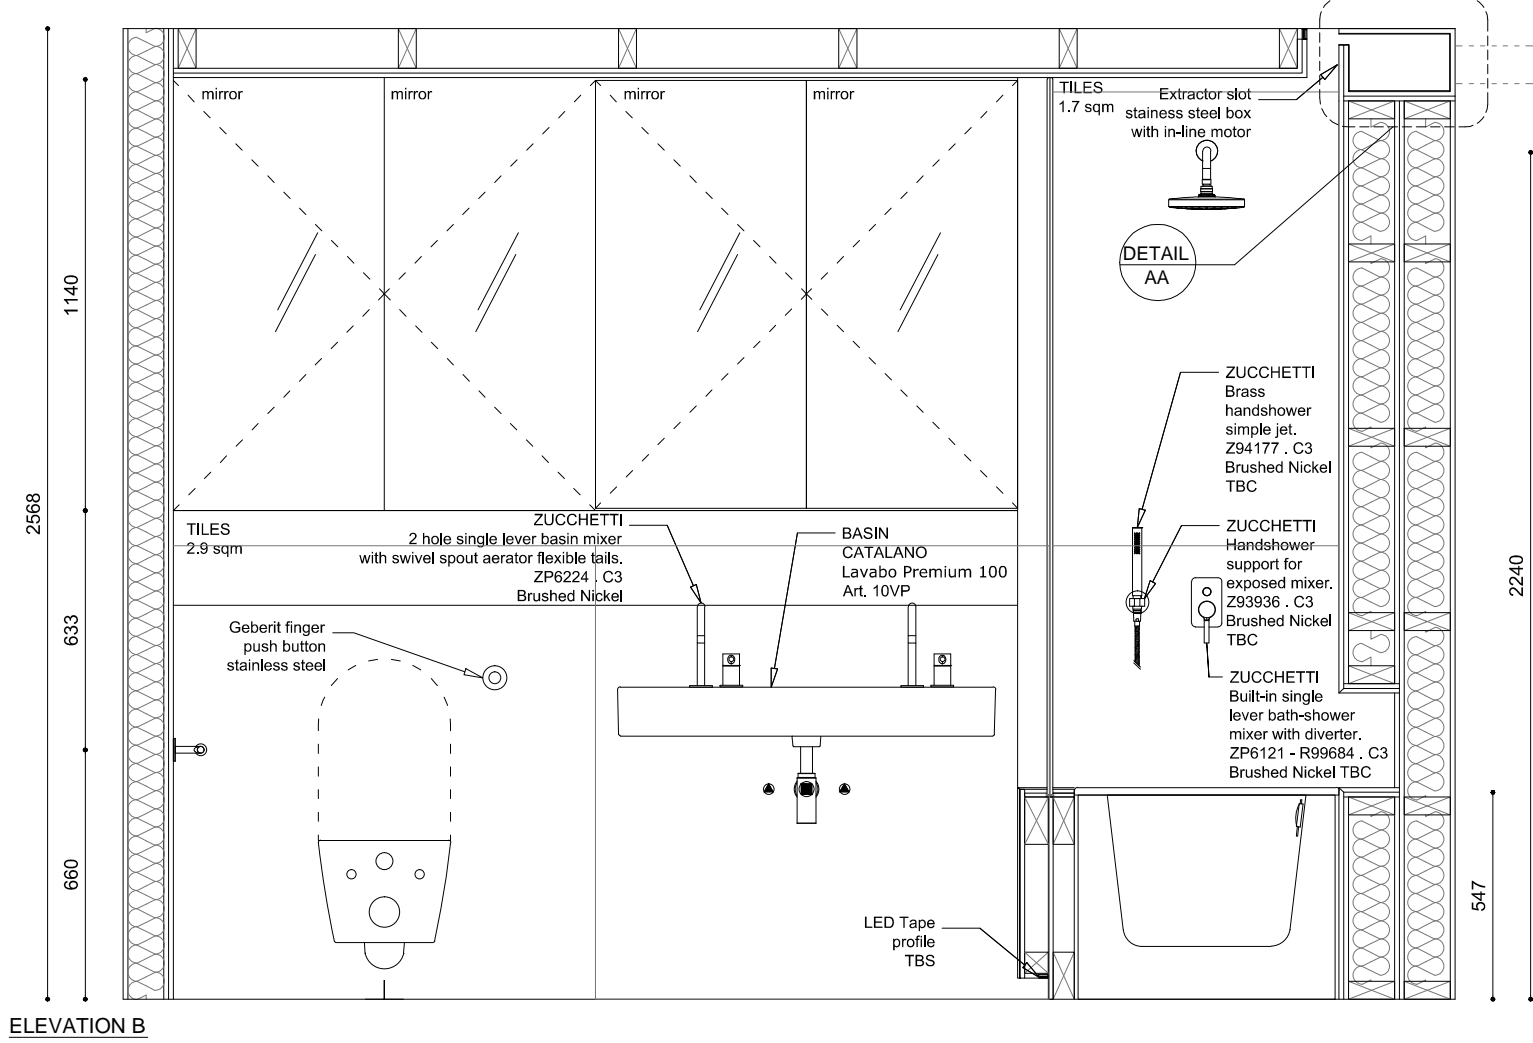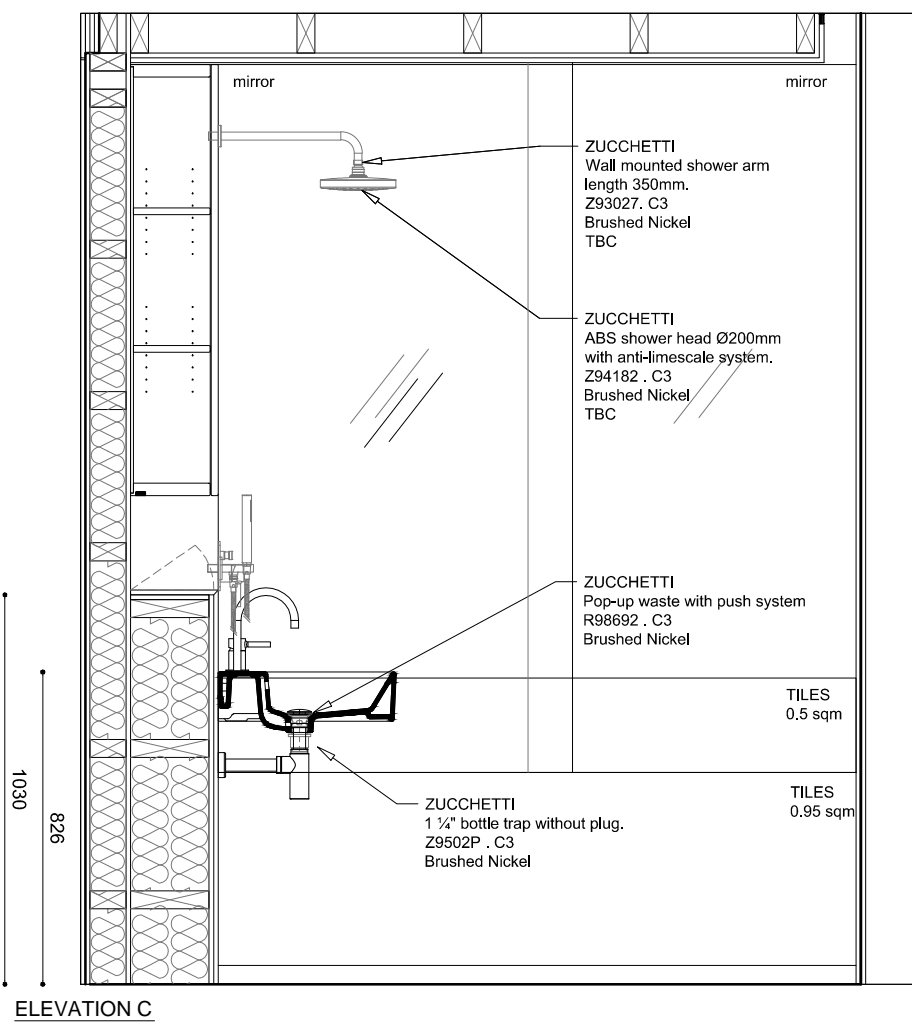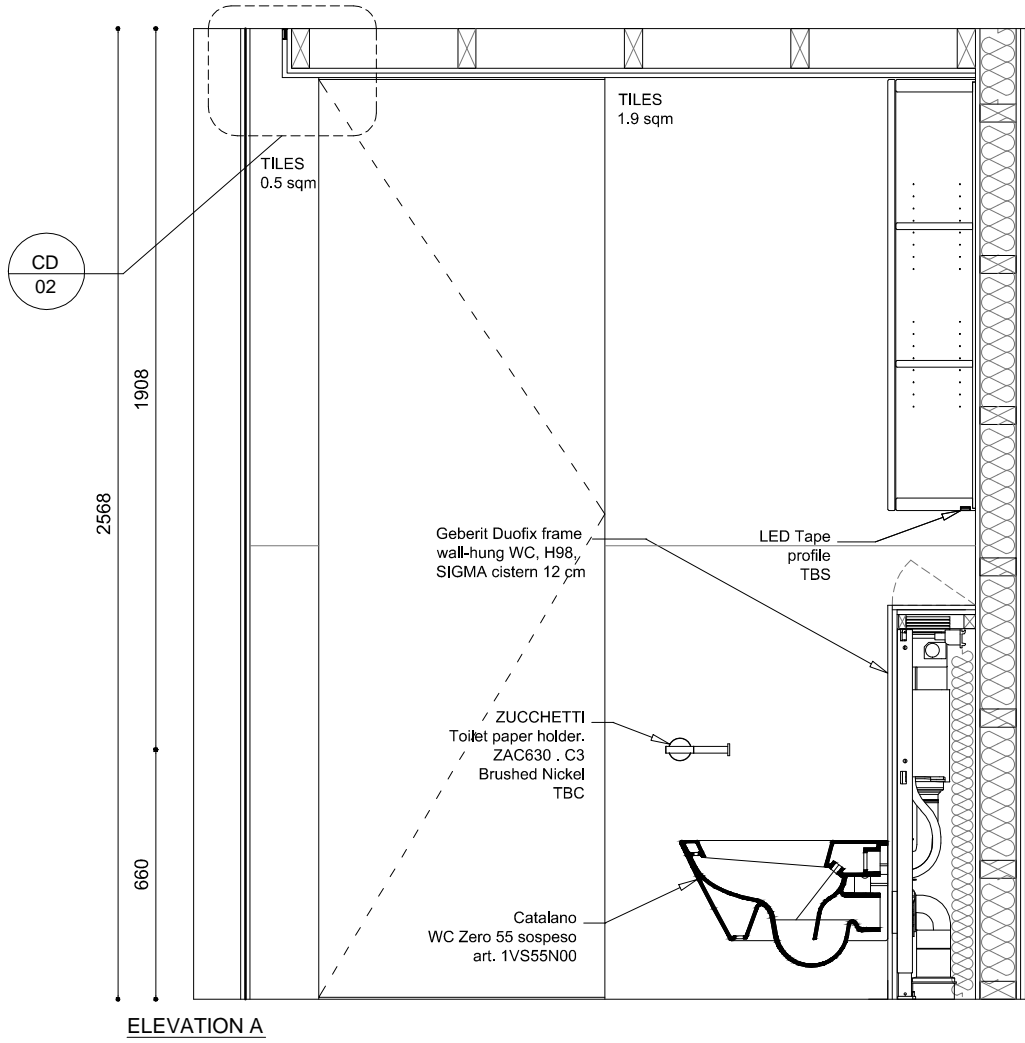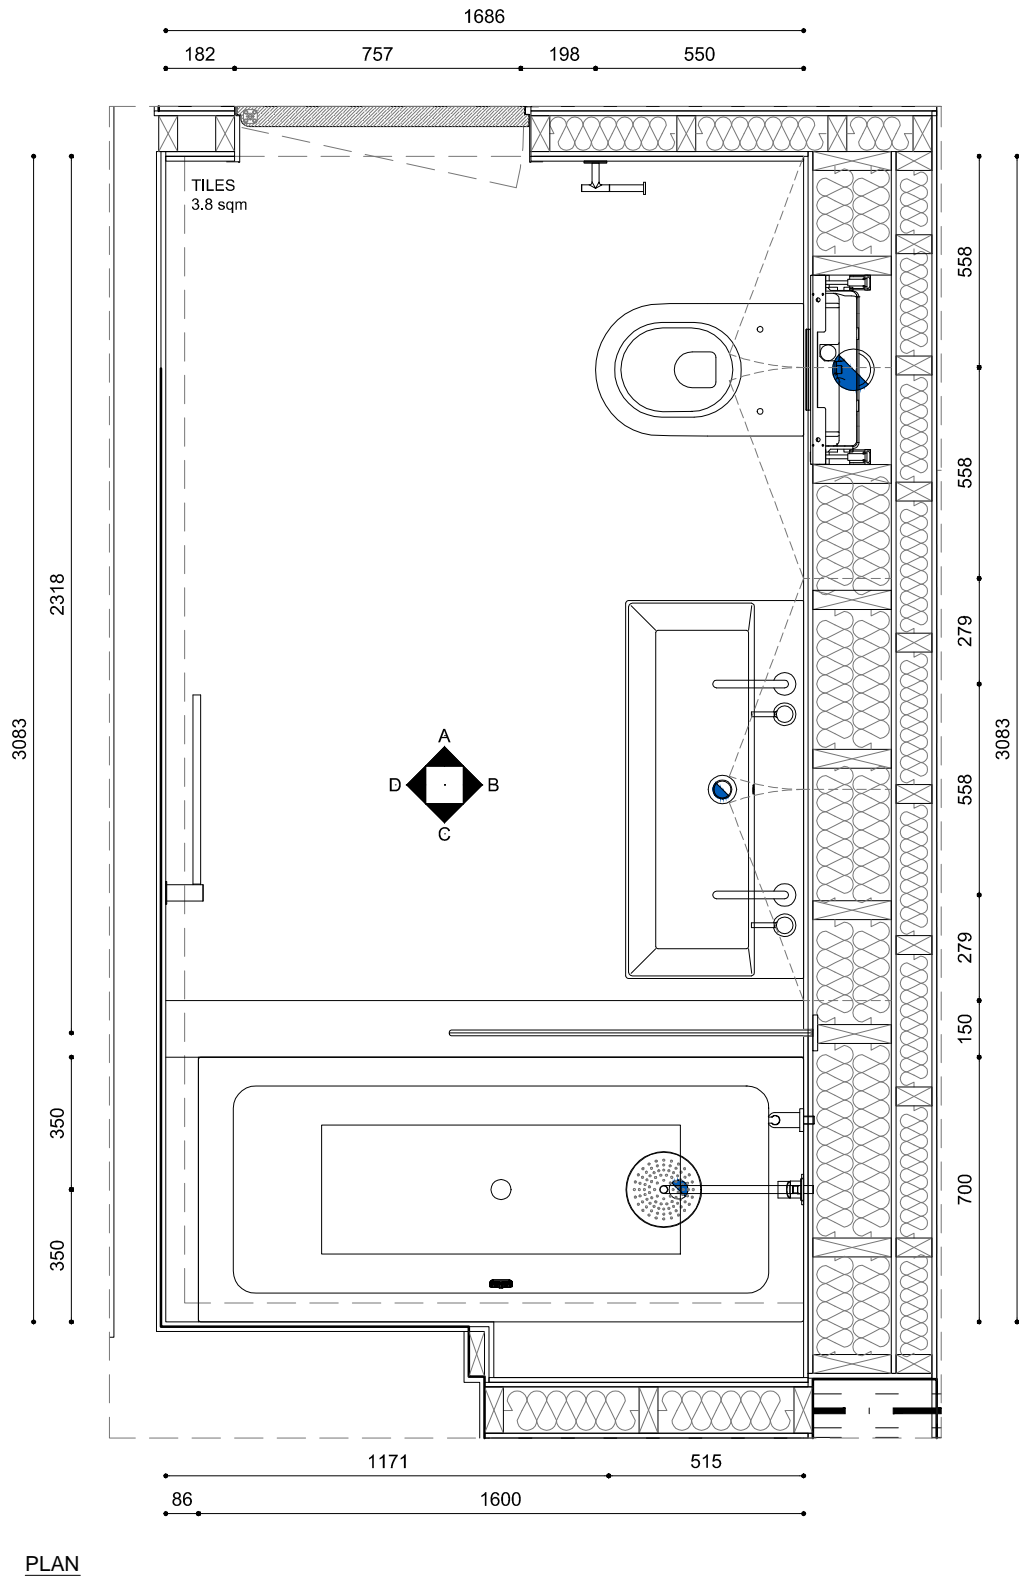

DETAIL AA

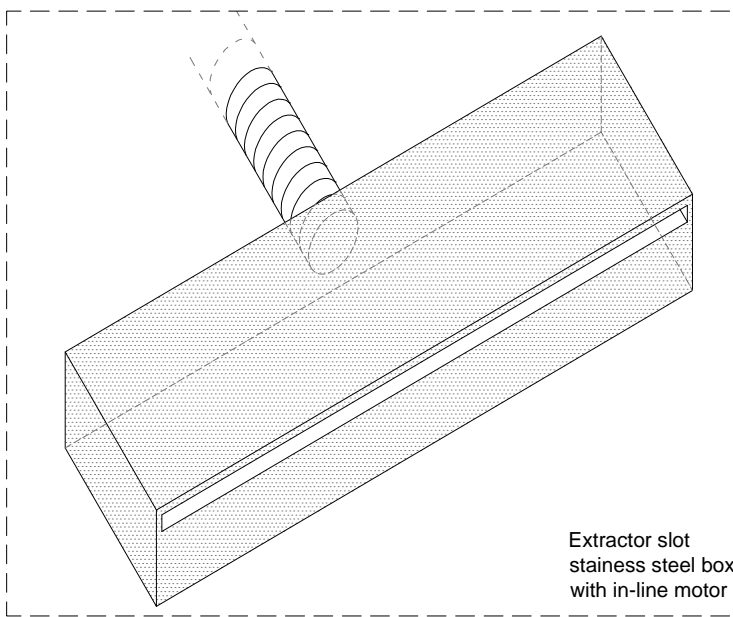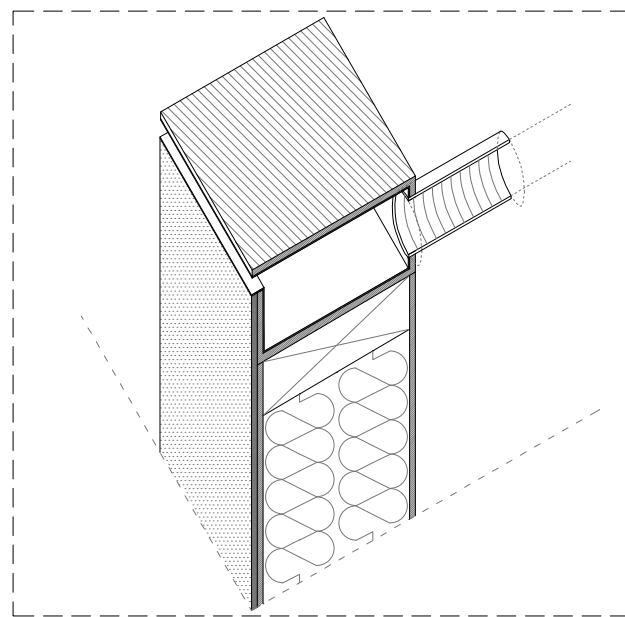

Extractor slot stainless steel box with in-line motor

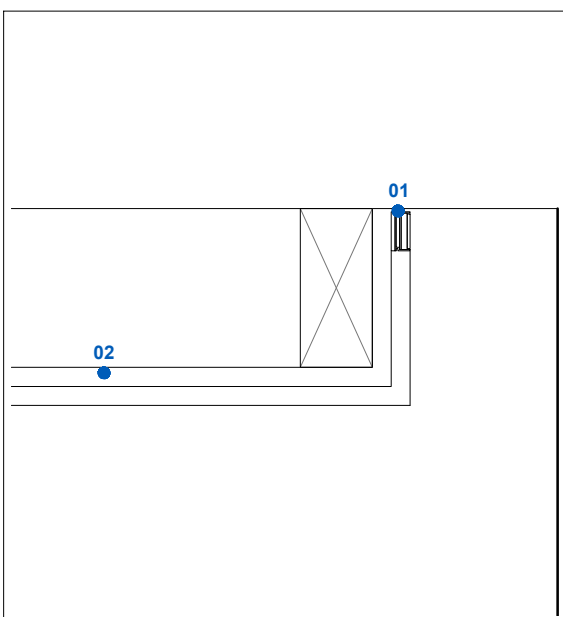


CD-02

1:5  
CEILING  
FAMILY BATHROOM

01 LED TAPE PROFILE TBS  
02 PLASTERBOARD

LBMV architects

Lugli Montefusco Ltd  
27 Eliahuw Mews, NW3 4LP, London  
T+44 (0) 207 483 3680  
info@lvmarchitects.com  
www.lvmarchitects.com

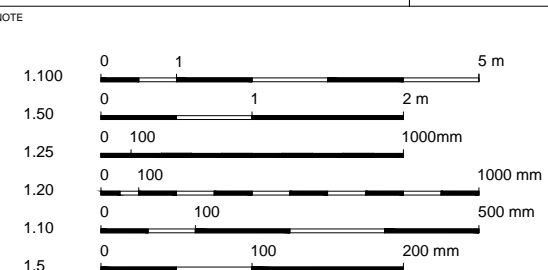






GENERAL NOTE  
1. This drawing should be removed from currency immediately when a revised version is issued.  
2. All dimensions to be checked on site by the contractor. Discrepancies to be reported before proceeding with the works.  
3. This drawing is copyrighted.  
4. All dimensions in mm's.  
5. All structural elements size and position to be verified from structural engineer drawings.  
6. All services to be designed by contractor.  
7. All skylights to be cleaned by specialist company.

REV	DESCRIPTION	DATE	NAME
04		04/01/2017	100
05		07/12/2016	100
01		06/12/2016	100




BATHROOM 03

SCALE 1:20

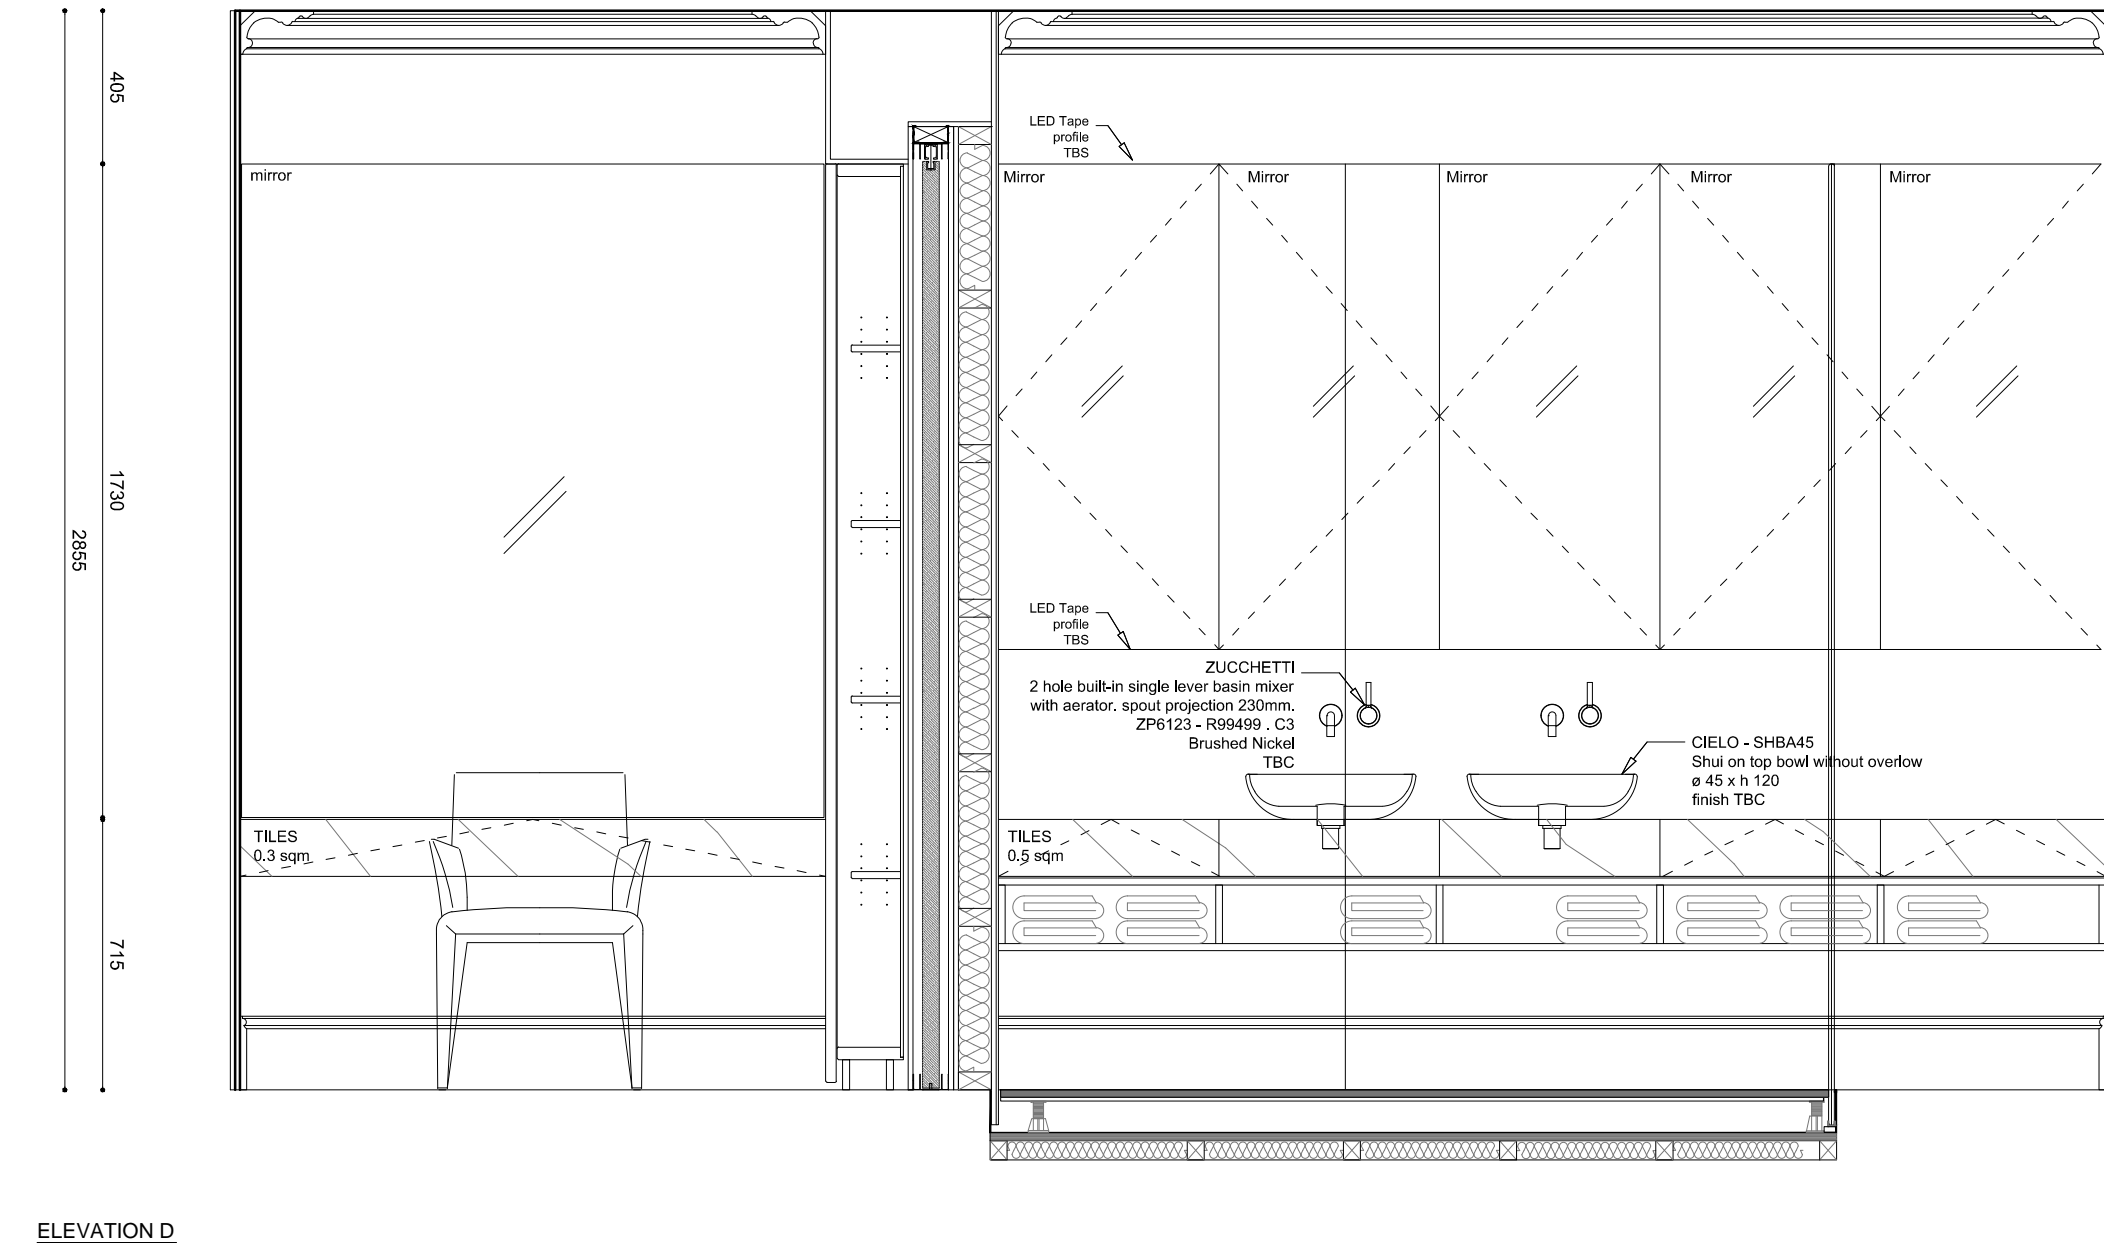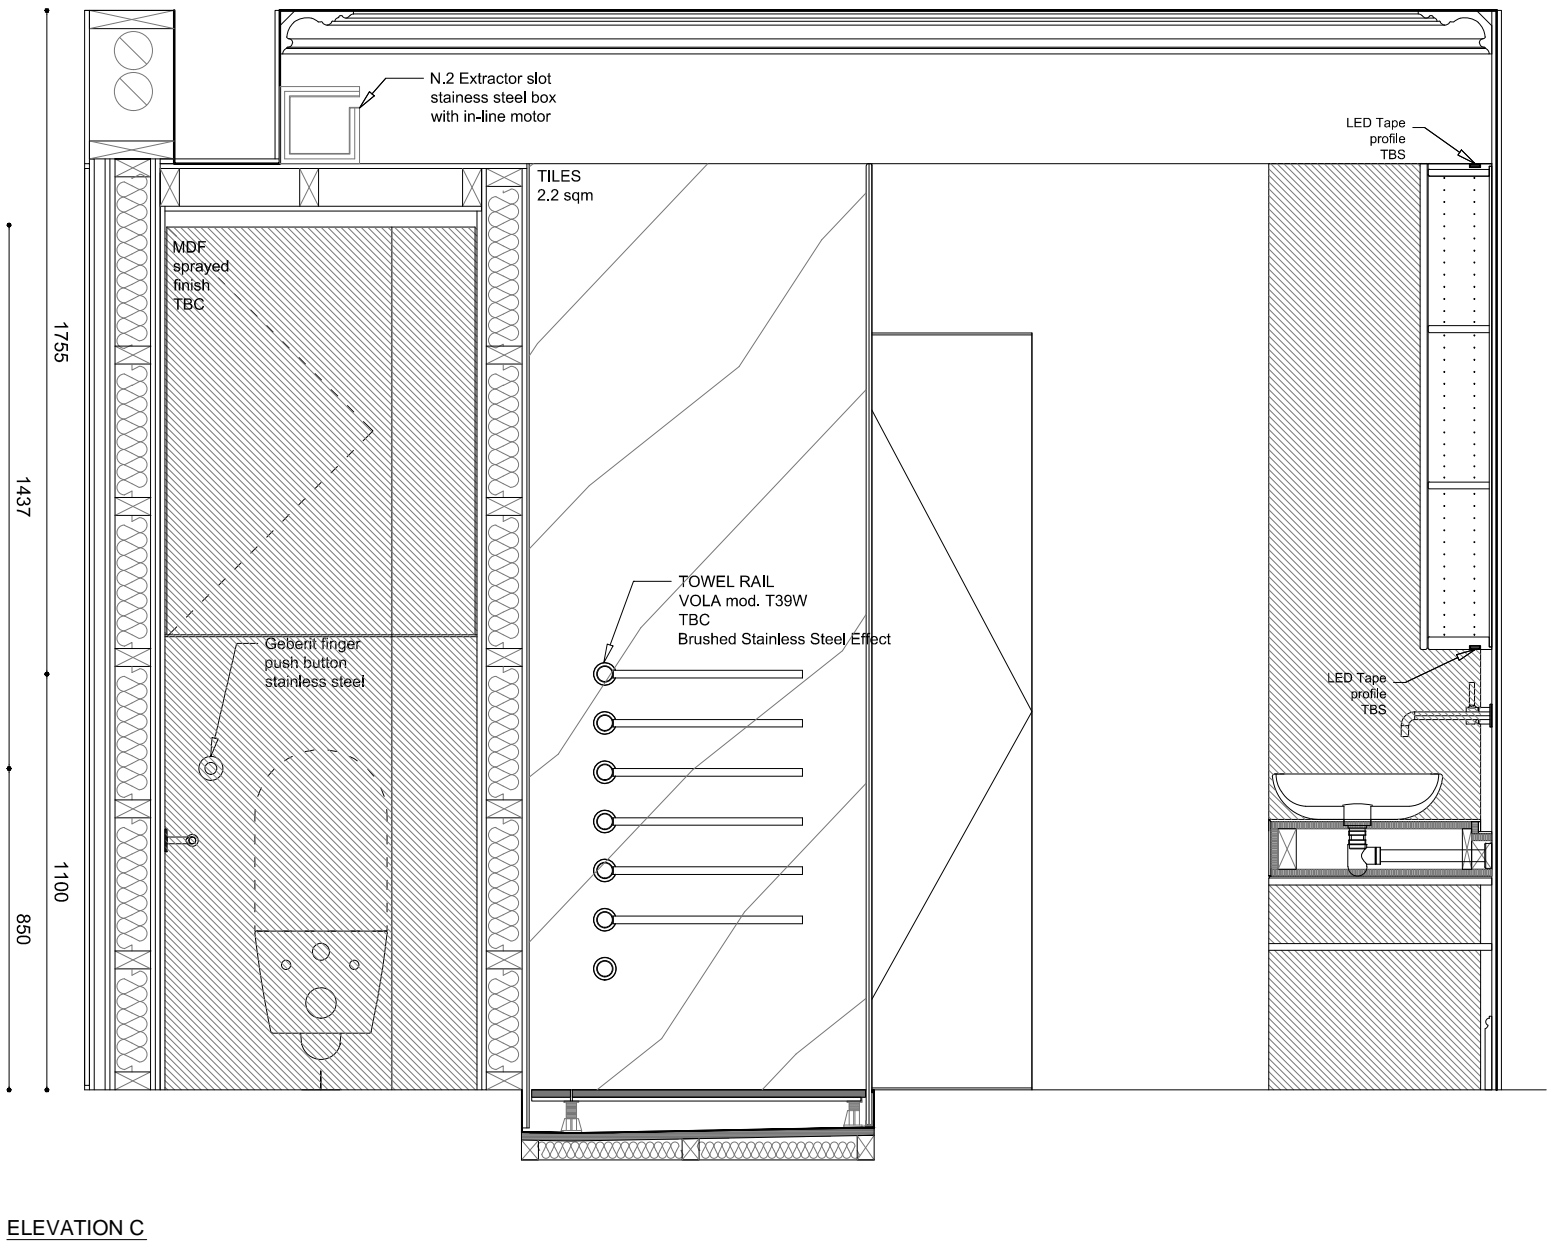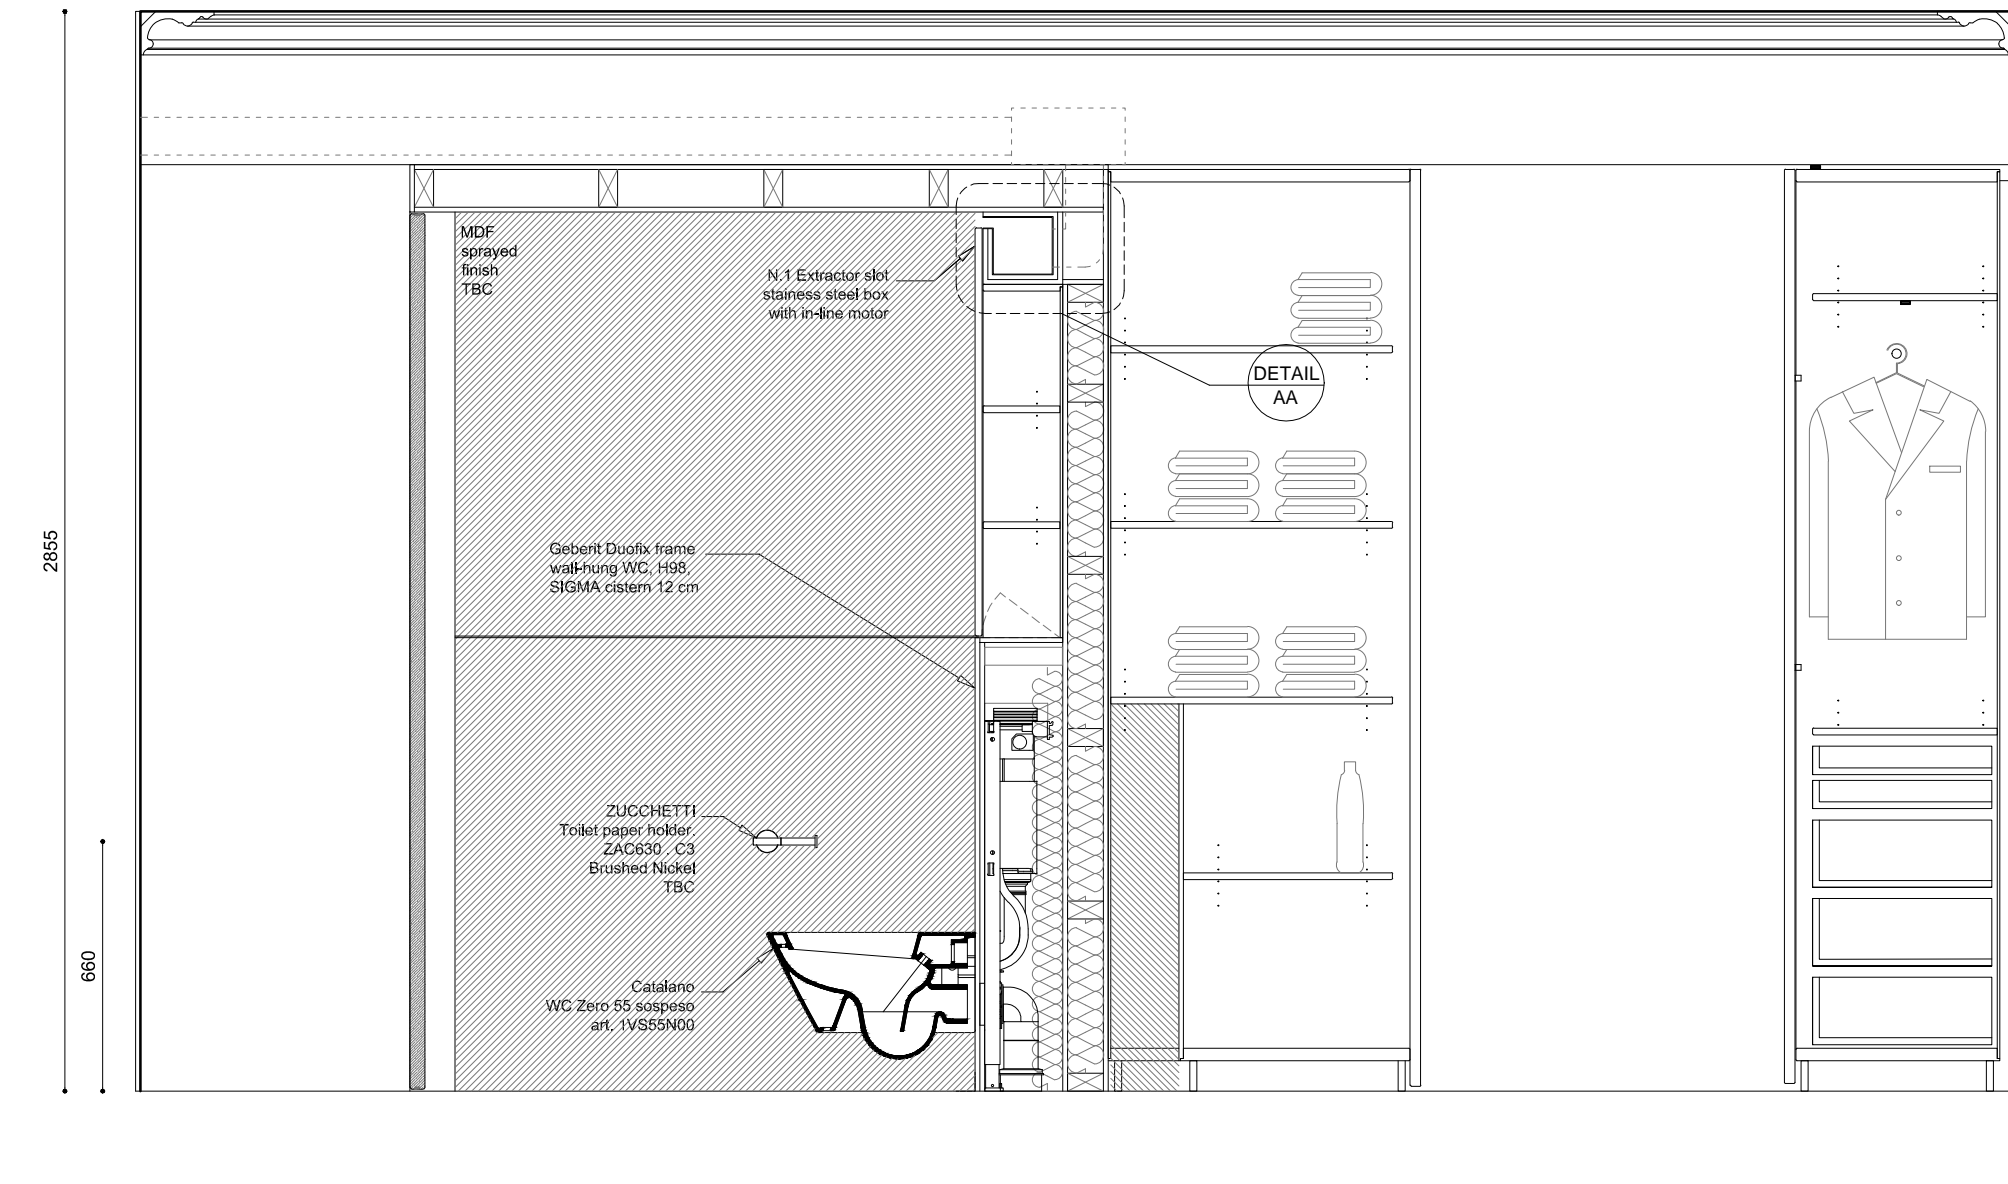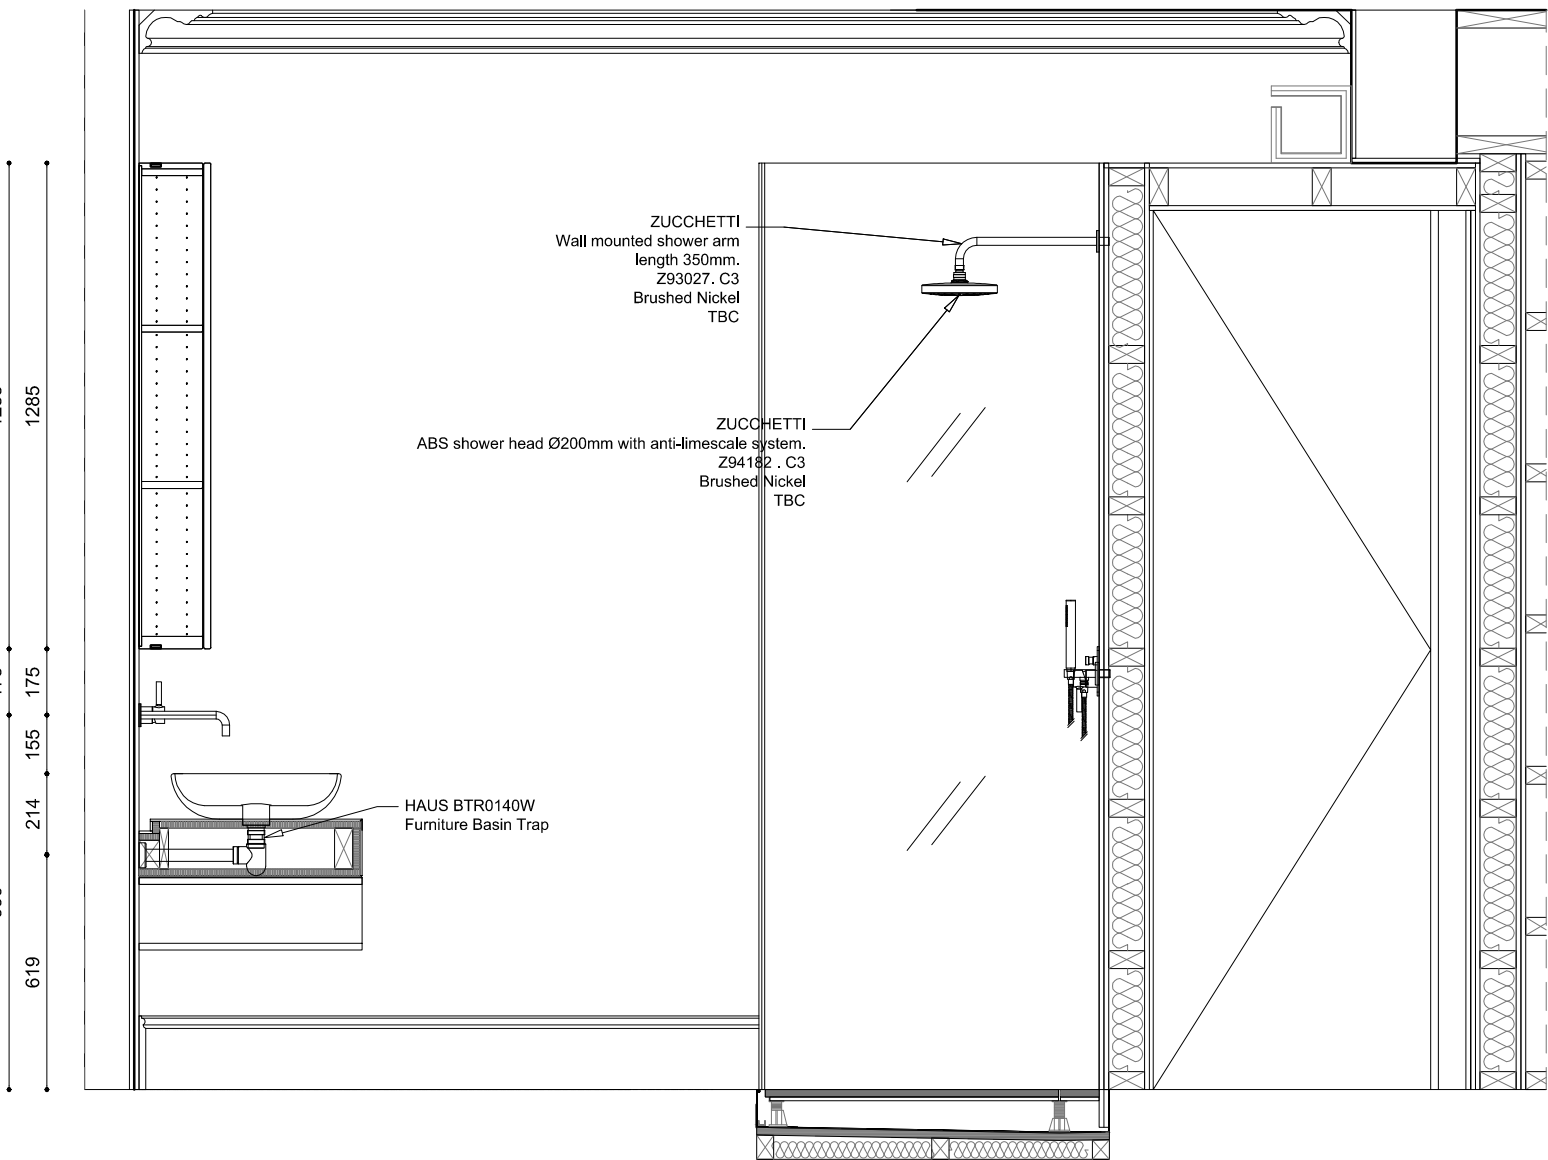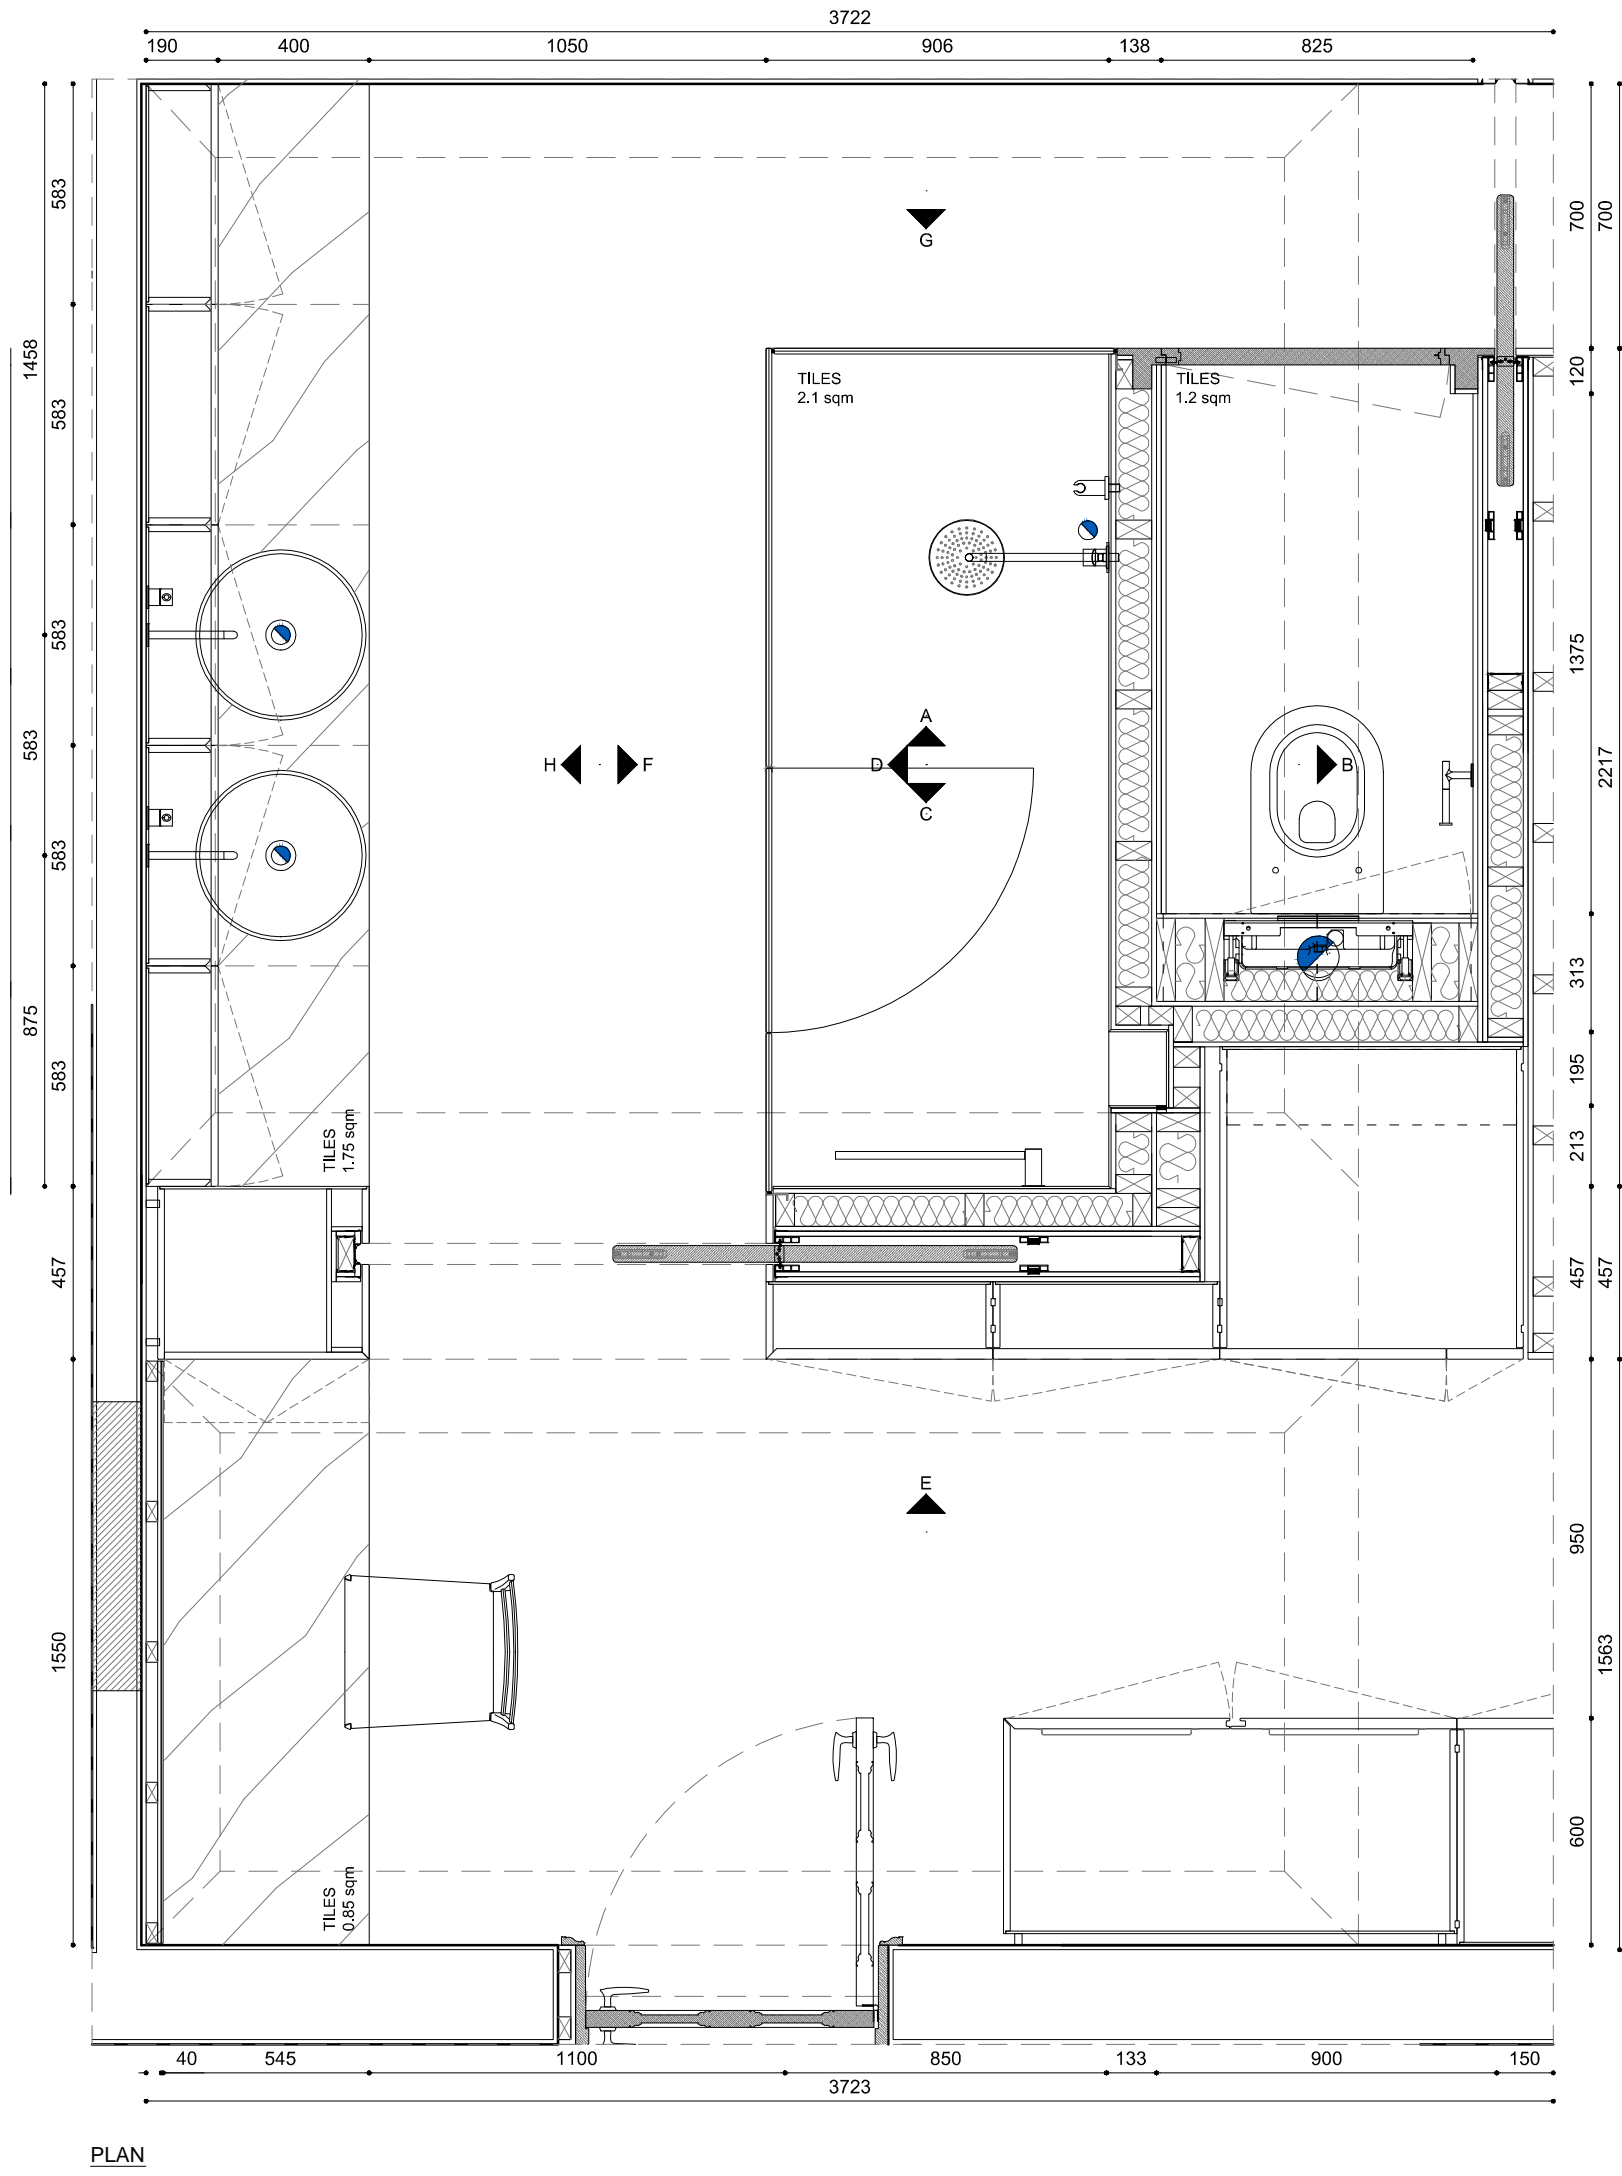


DETAIL AA

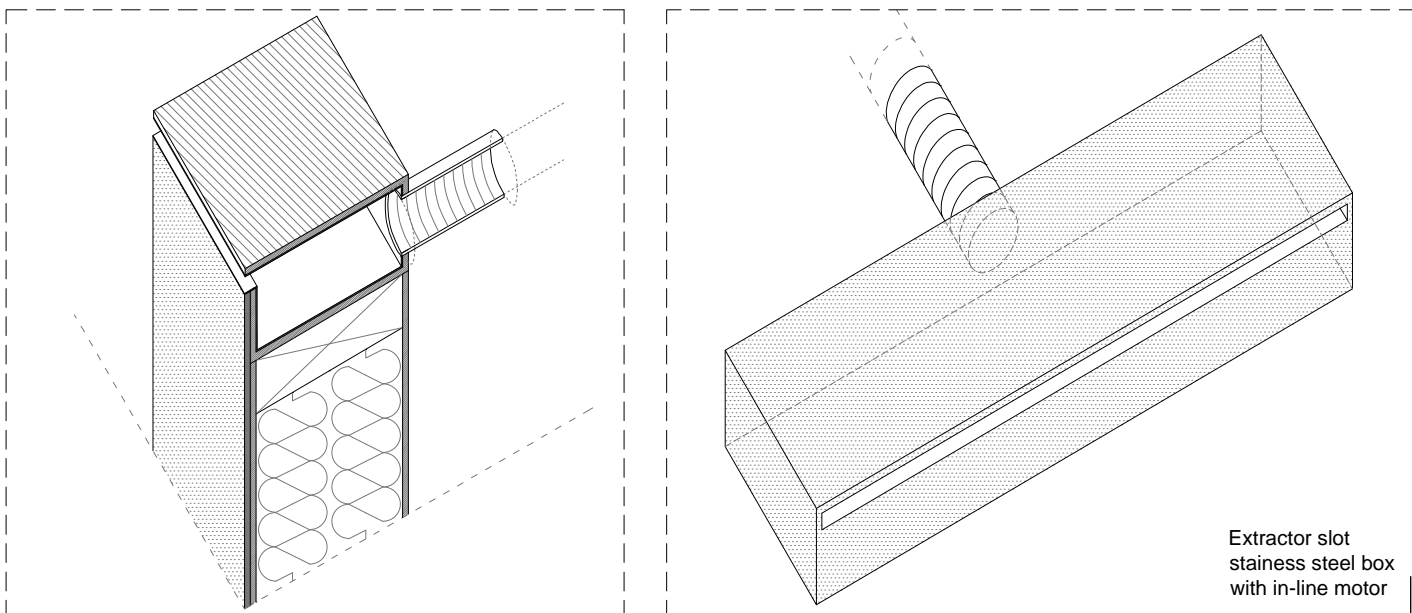


LBMV architects


Lugli Montefusco Ltd  
27 Elvaston Mews, NW3 4LP, London  
T+44 (0) 207 483 3880  
info@lvmarchitects.com  
www.lvmarchitects.com

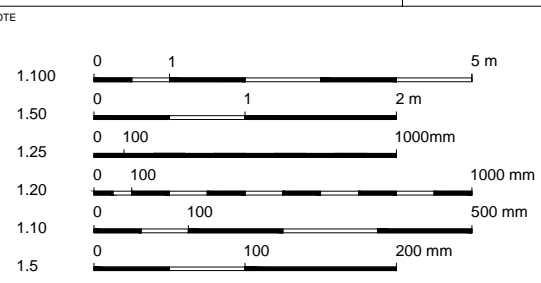


STAGE B	A1	DRAWN MC, UG	CHECKED LM
PROJECT TITLE SIDE EXTENSION REAR EXTENSION INTERNAL ALTERATIONS	DATE 02.08.2016	SCALE 1:20@A1	
DRAWING TITLE INTERNAL ELEVATIONS	JOB NO 0050	DRAWING NO A5002	
05 Lyndhurst Gardens NW3 5NR			
GENERAL NOTE			
1. This drawing should be removed from currency immediately when a revised version is issued.			
2. All dimensions to be checked on site by the contractor. Discrepancies to be reported before proceeding with the work.			
3. This drawing is copyrighted.			
4. All dimensions in mm's.			
5. All structural elements size and position to be verified from structural engineer drawings.			
6. All services to be designed by contractor.			
7. All skylights to be cleaned by specialist company.			
REV	DESCRIPTION	DATE	NAME
04		04/01/2017	100
05		07/12/2016	000
01		06/12/2016	000

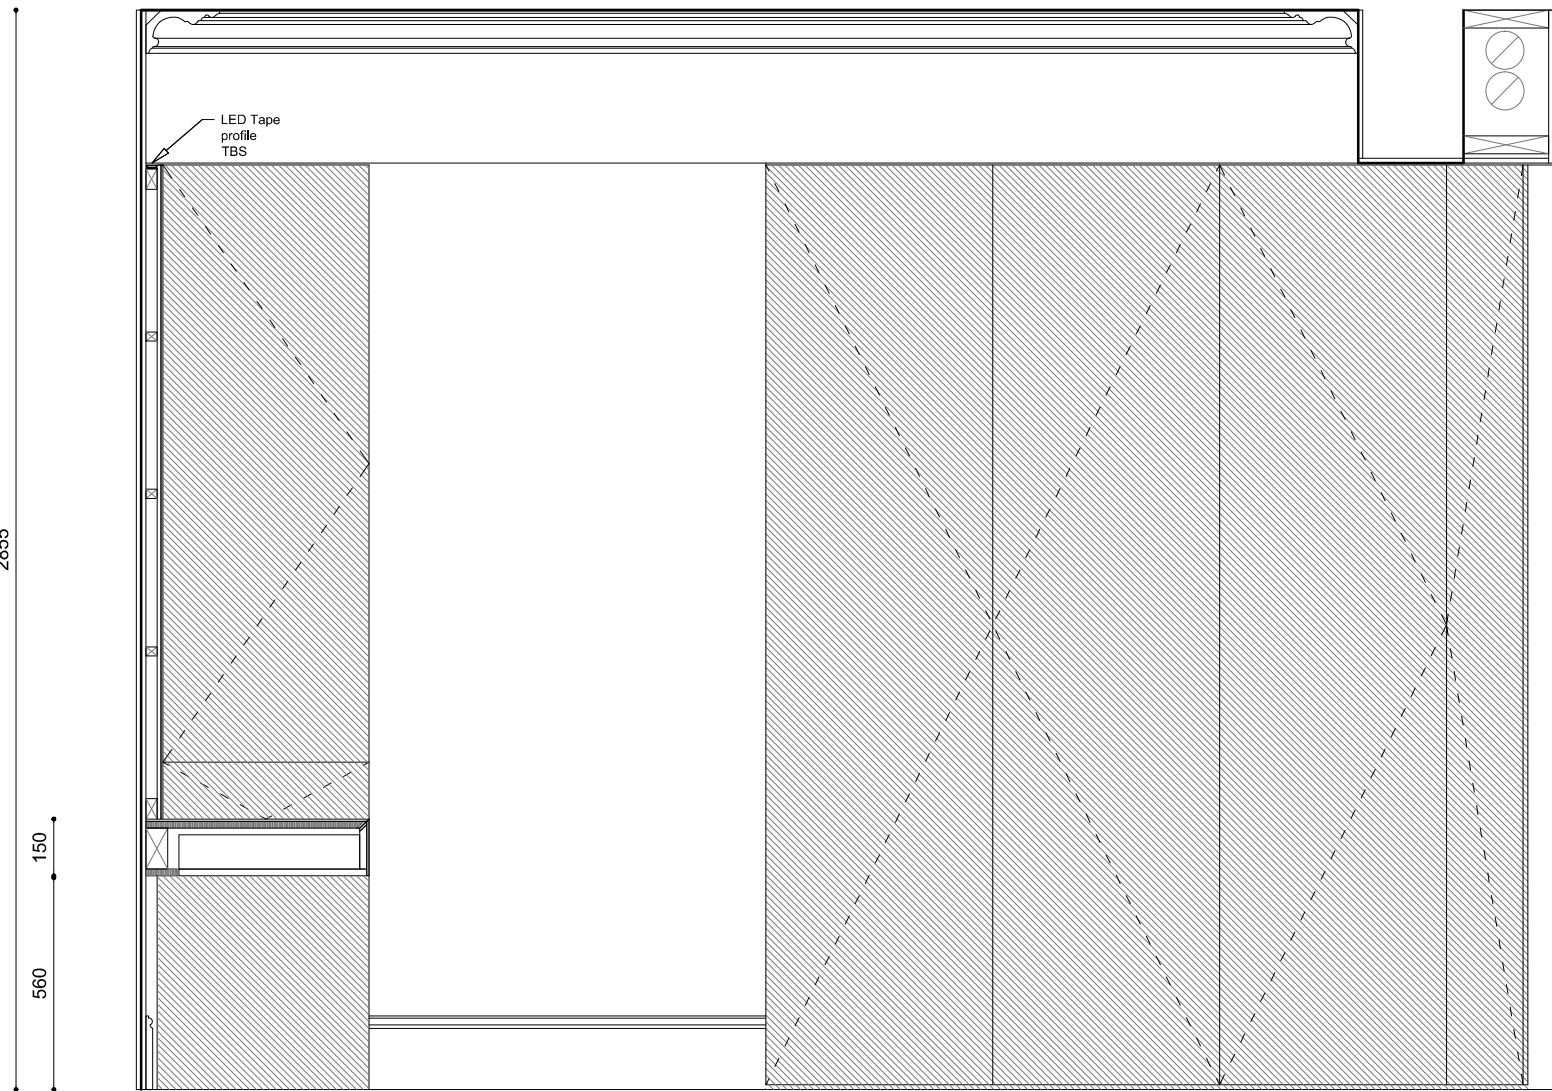


ELEVATION E

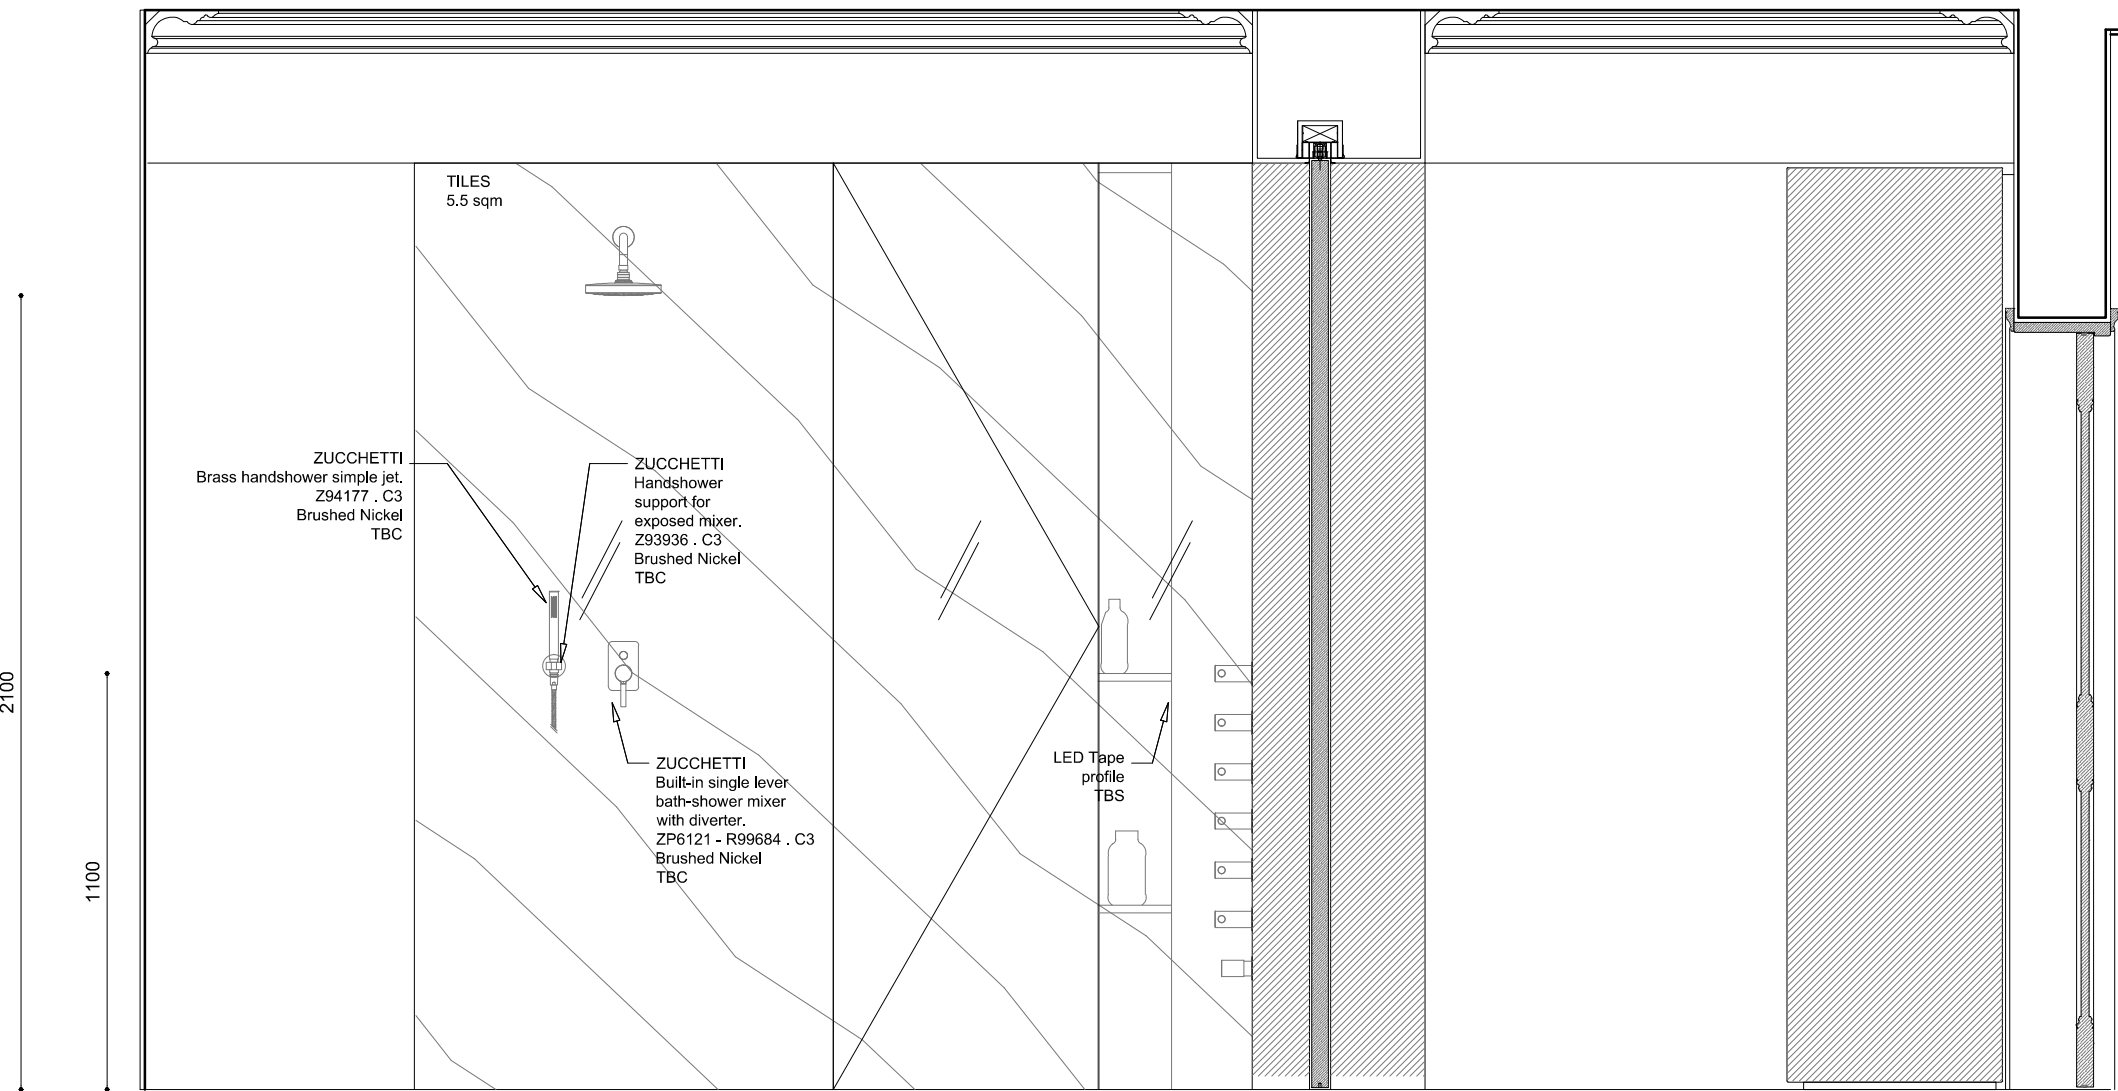

ELEVATION F

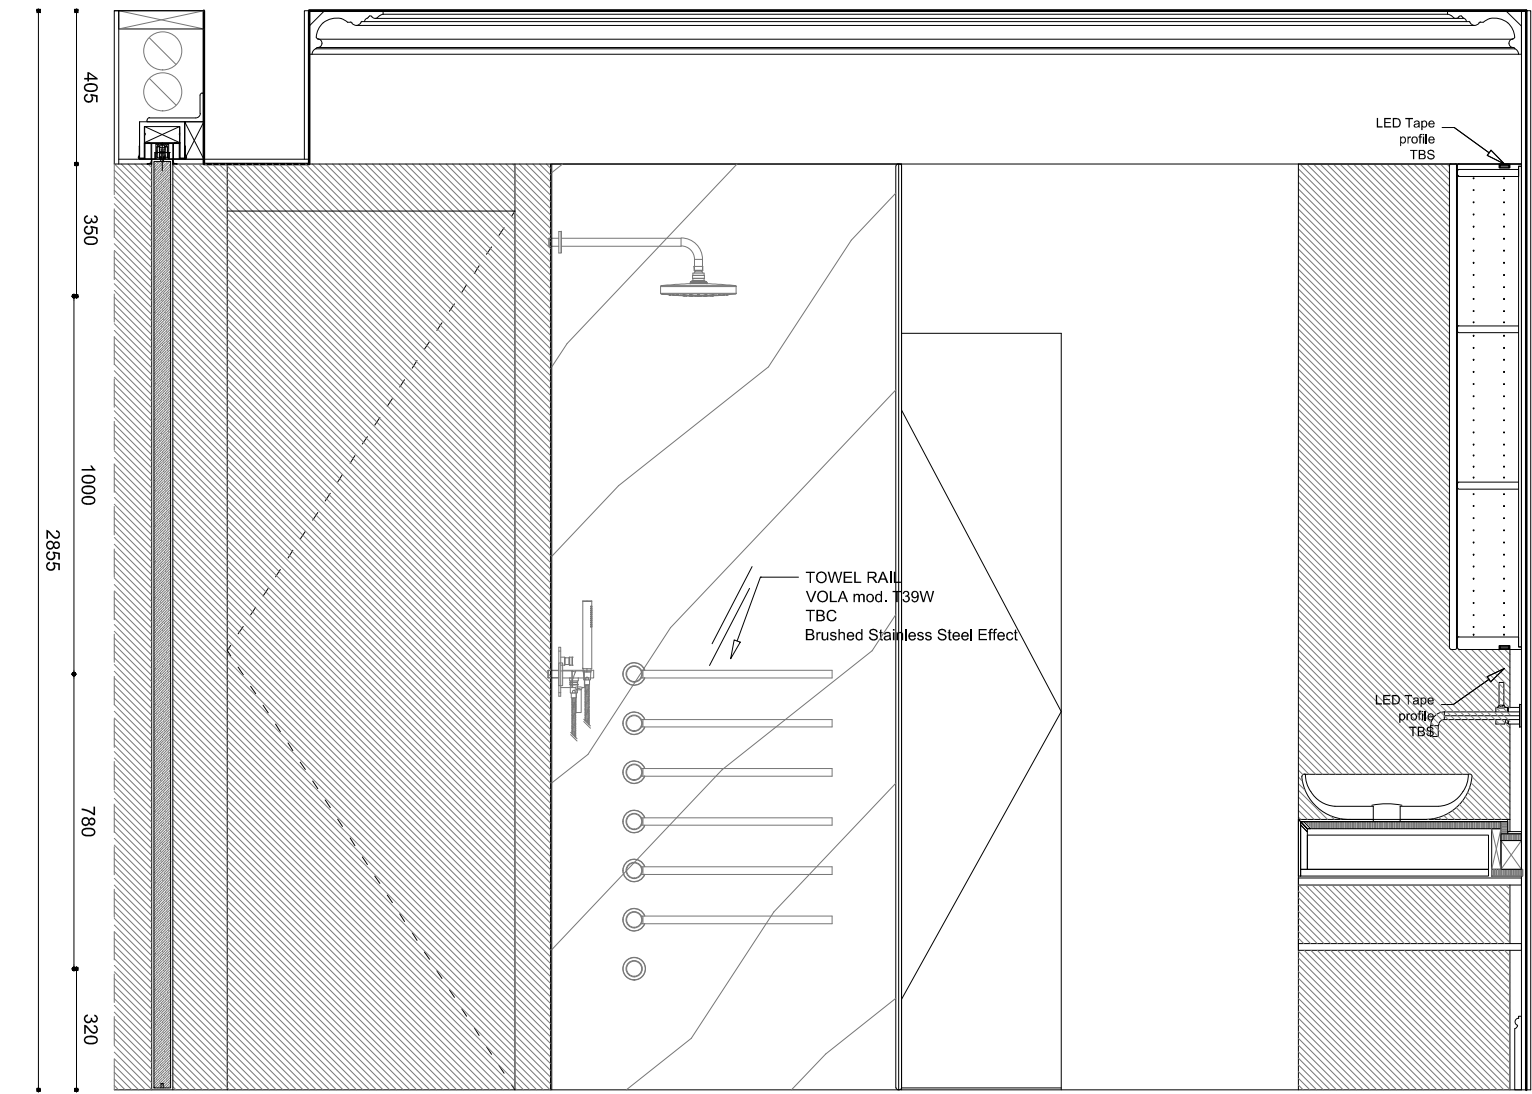

ELEVATION G

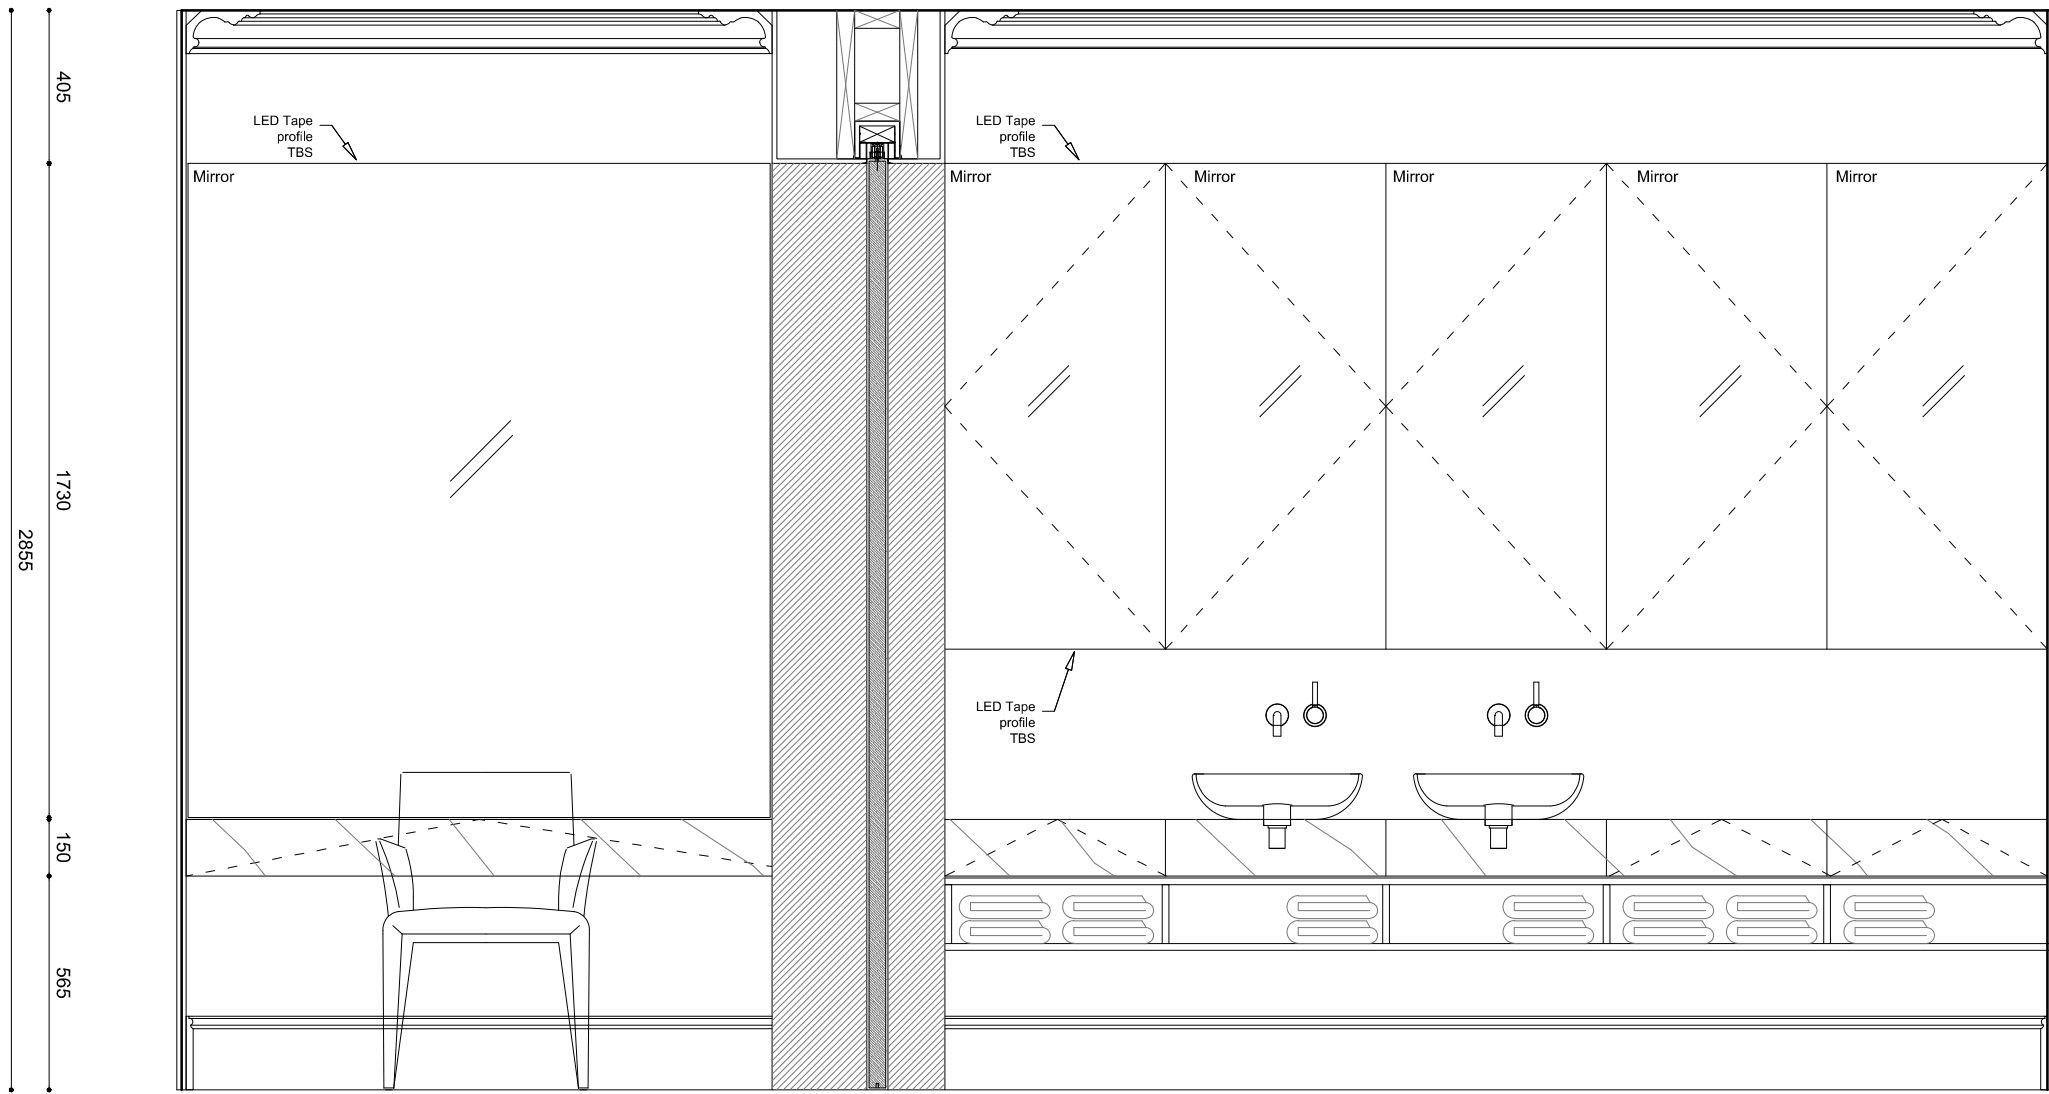

ELEVATION H

**LBMV architects**

Luigi Montefusco Ltd  
27 Elsbeth Mews, NW3 4LH, London  
T+44 (0) 207 483 3680  
info@lbmv architects.com  
www.lbmv architects.com

DRAWING STATUS  
STAGE B

A1

DRAWN  
MC, UG

CHECKED  
LM

REVISIONS  
02.08.2016  
02.08.2016

SCALE  
1:20 @ A1

DRAWING TITLE  
INTERNAL ELEVATIONS

JOB NO  
0050

DRAWING NO  
A5003

GENERAL NOTE

1. This drawing should be removed from currency immediately when a revised version is issued.  
2. All dimensions to be checked on site by the contractor. Discrepancies to be reported before proceeding with the work.  
3. This drawing is copyrighted.  
4. All dimensions in mm's.  
5. All structural elements size and position to be verified from structural engineer drawings.  
6. All services to be designed by contractor.  
7. All skylights to be cleaned by specialist company.


PROJECT TITLE  
SIDE EXTENSION  
REAR EXTENSION  
INTERNAL ALTERATIONS

05 Lyndhurst Gardens  
NW3 5NR


NOTE

1:100  
0 1 5 m  
0 1 2 m  
1:50  
0 100 1000mm  
1:25  
0 100 1000 mm  
1:20  
0 100 500 mm  
1:10  
0 100 200 mm  
1:5


REV DESCRIPTION DATE NAME

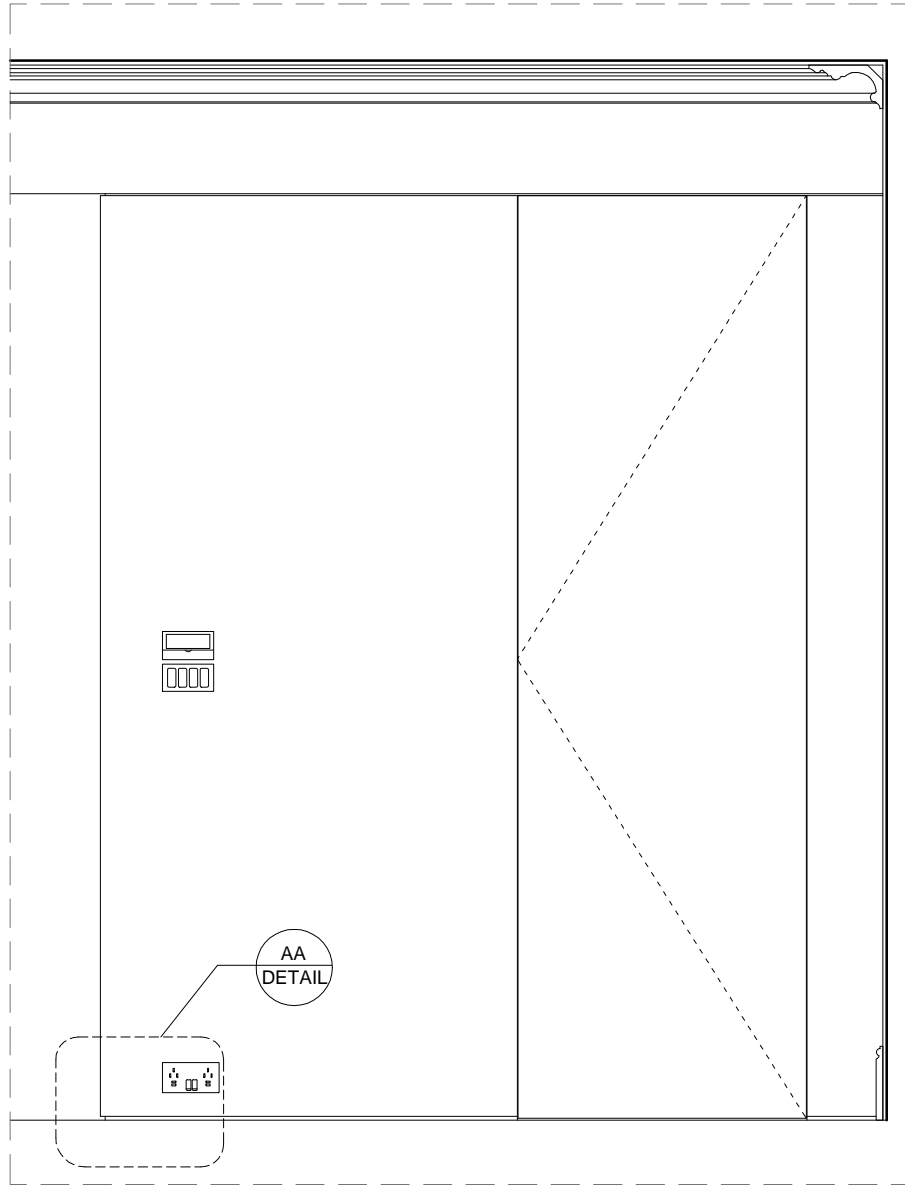


ELEVATION 01

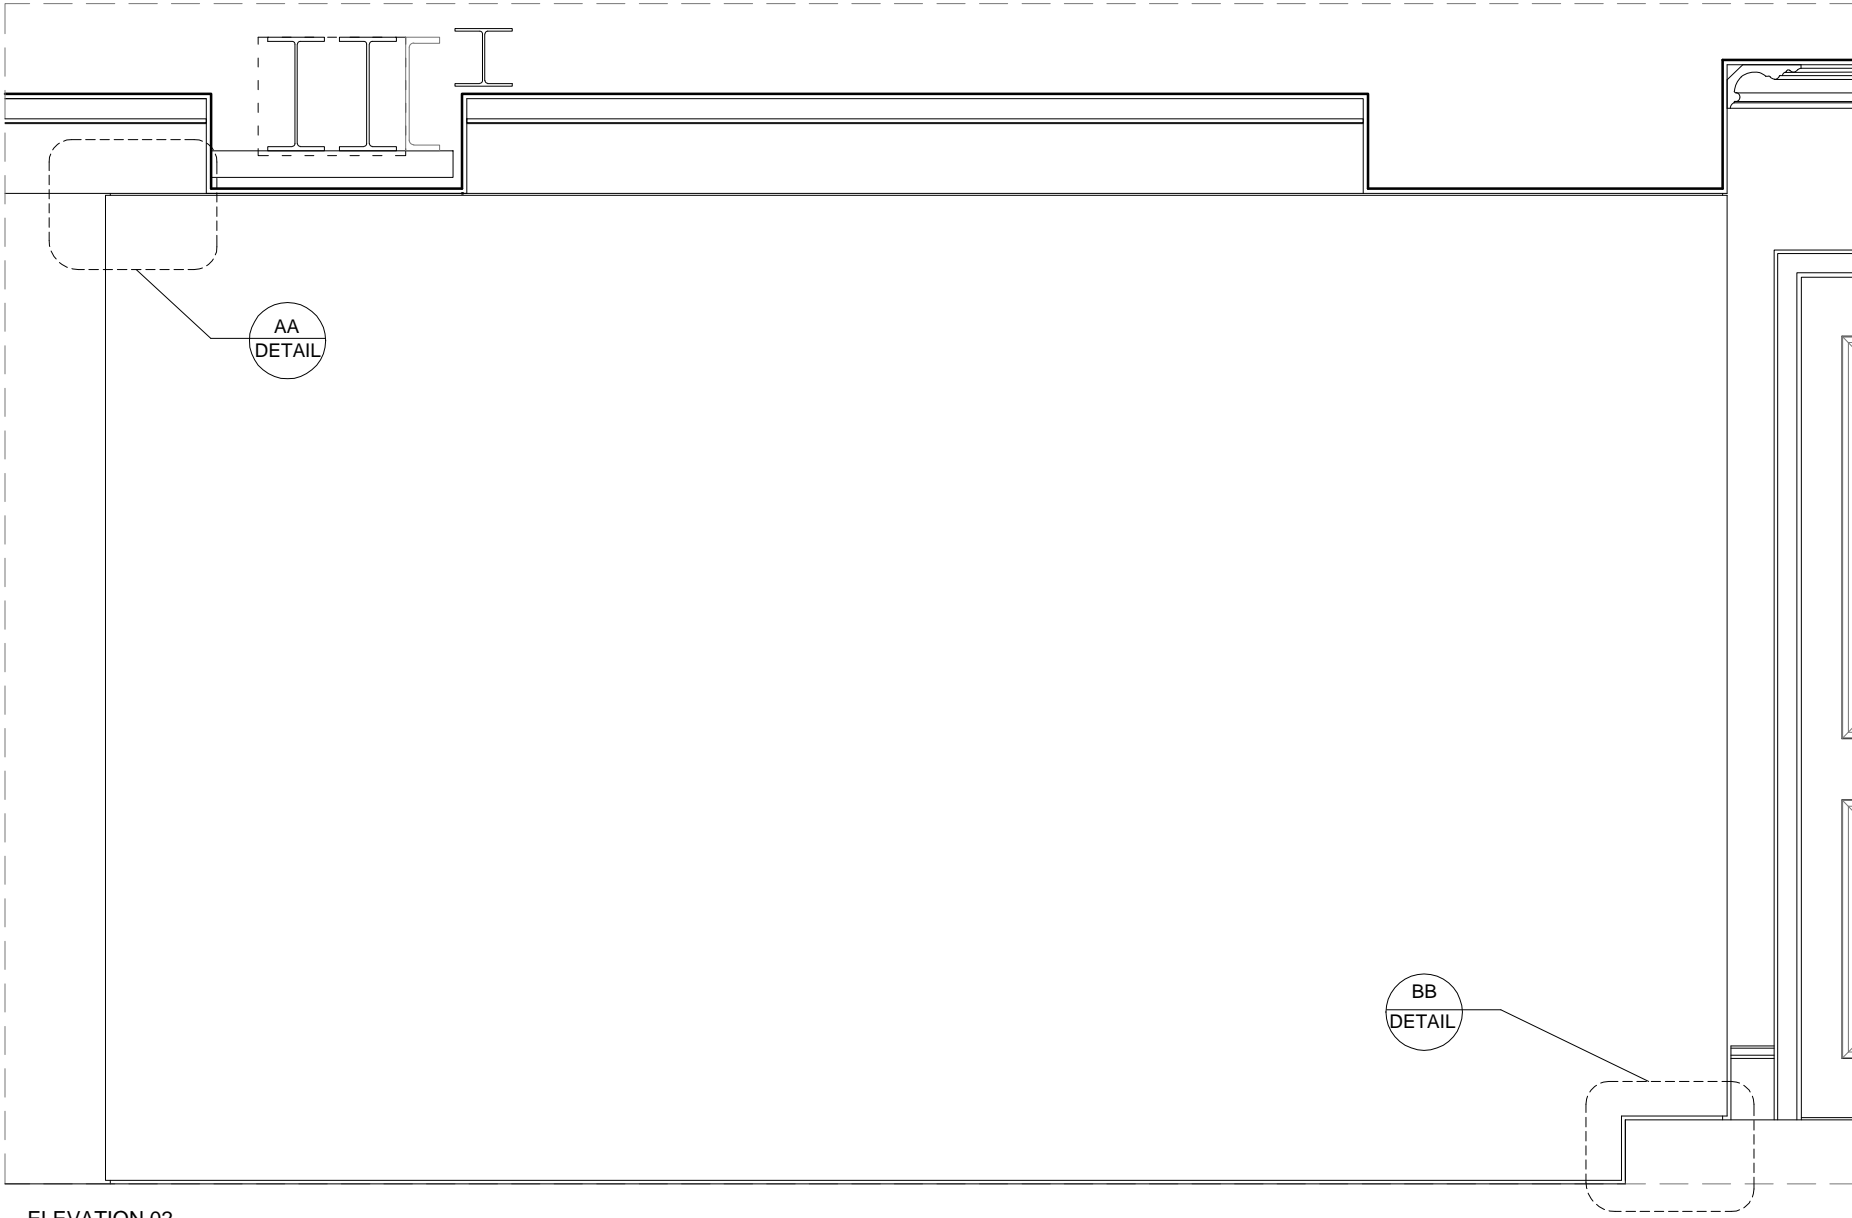


ELEVATION 02

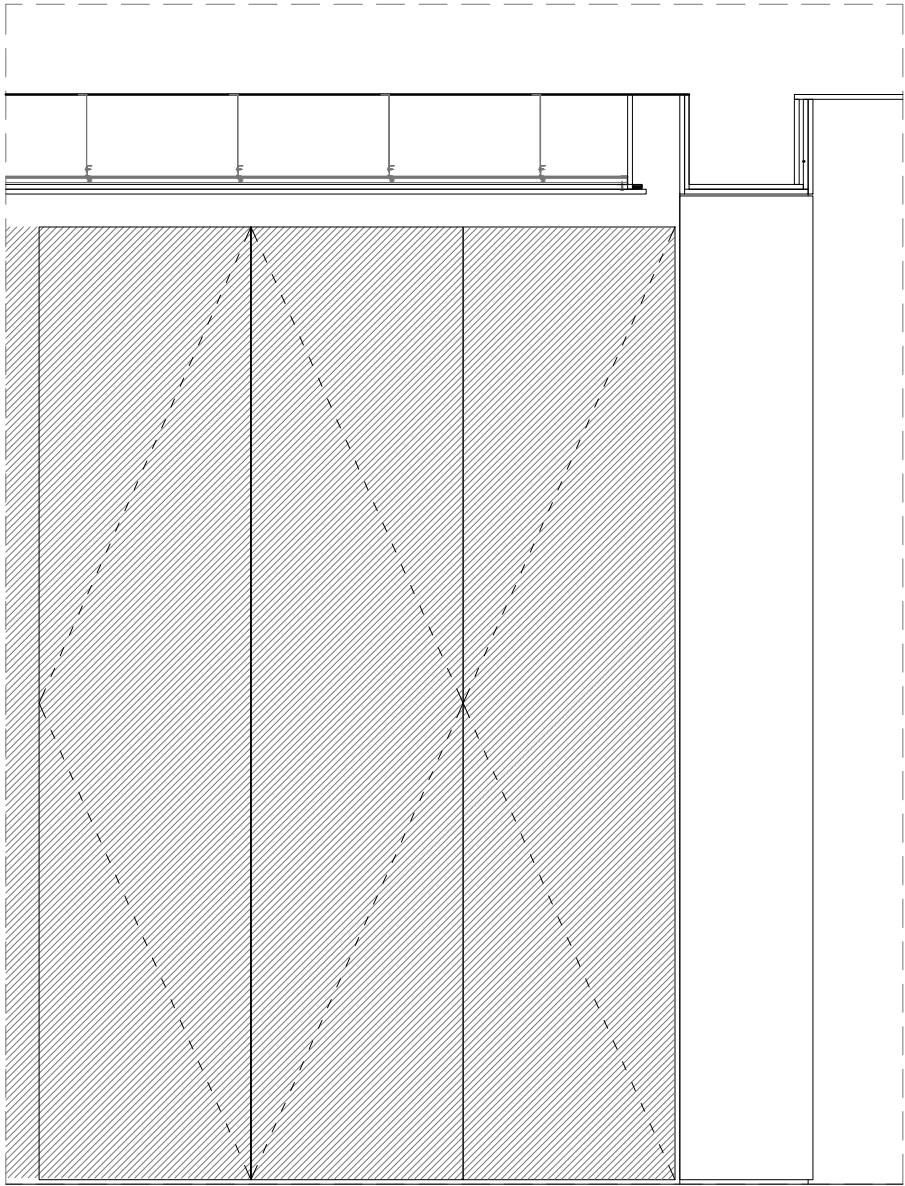

ELEVATION 03

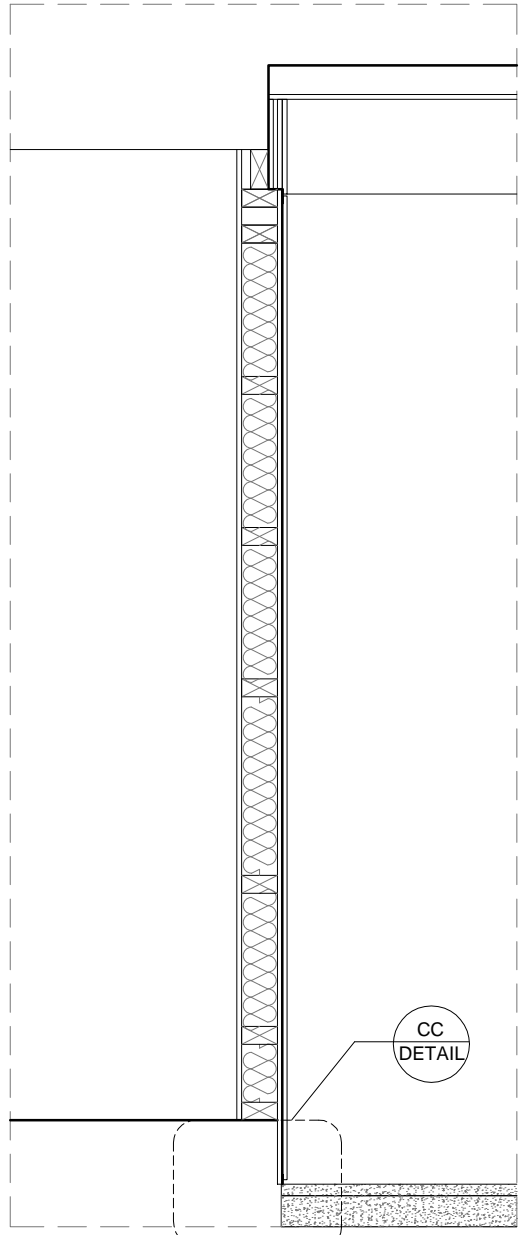


ELEVATION 04

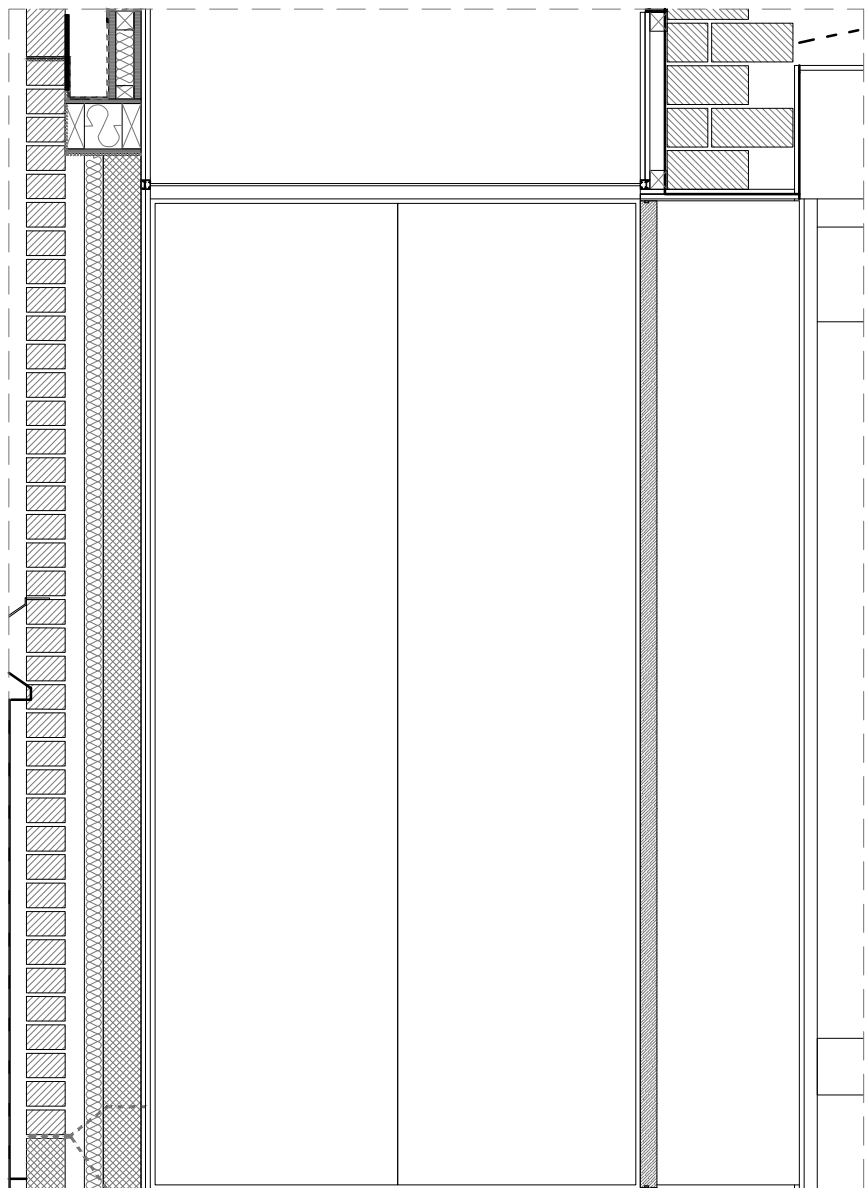


ELEVATION 05




ELEVATION 06

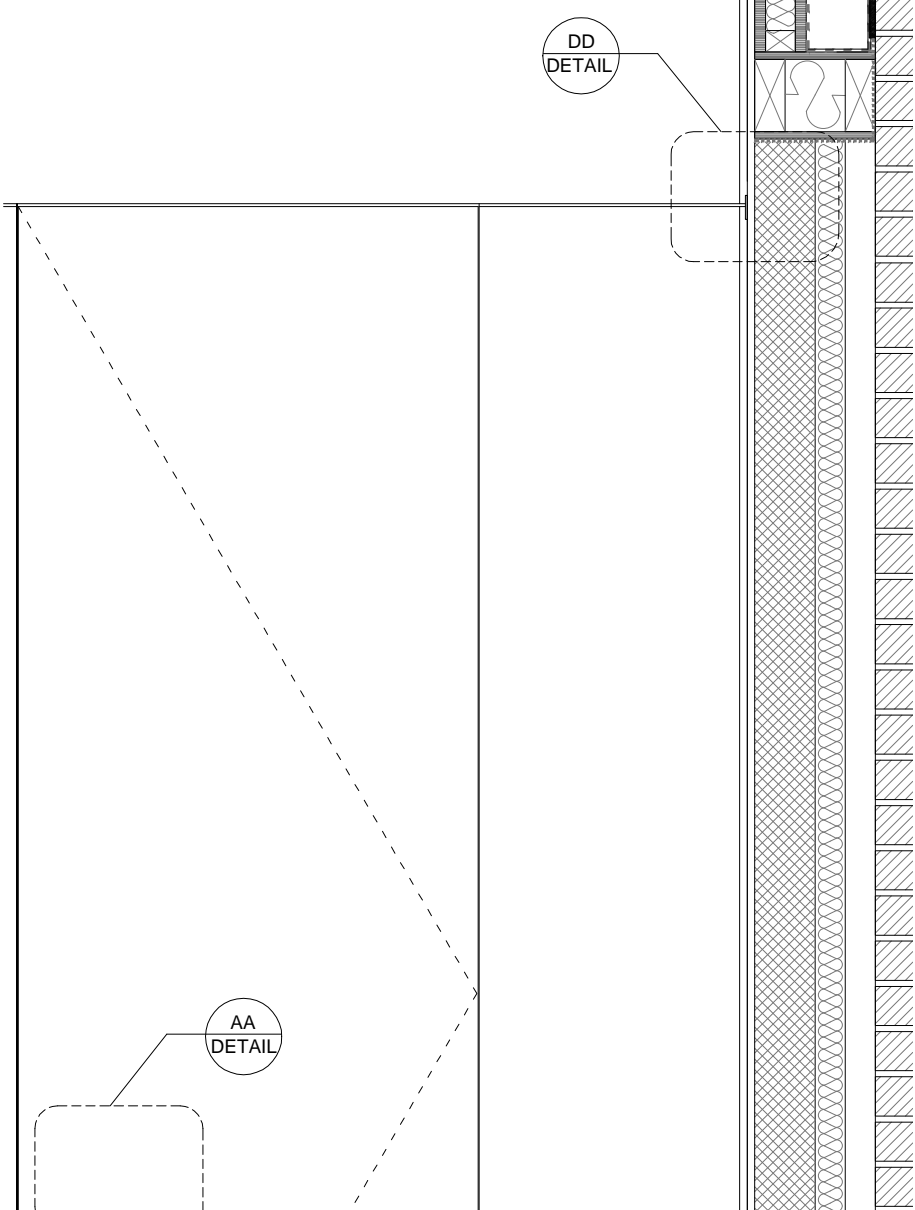


SECTION 06

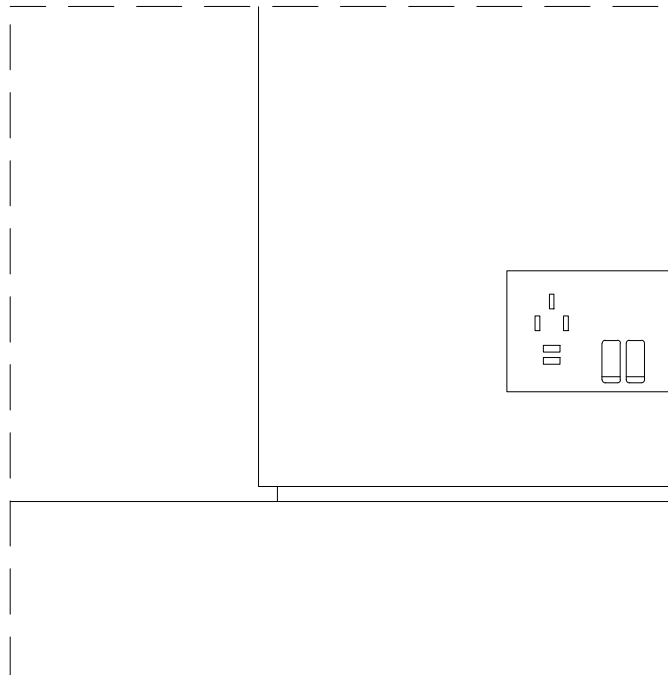


DETAIL AA

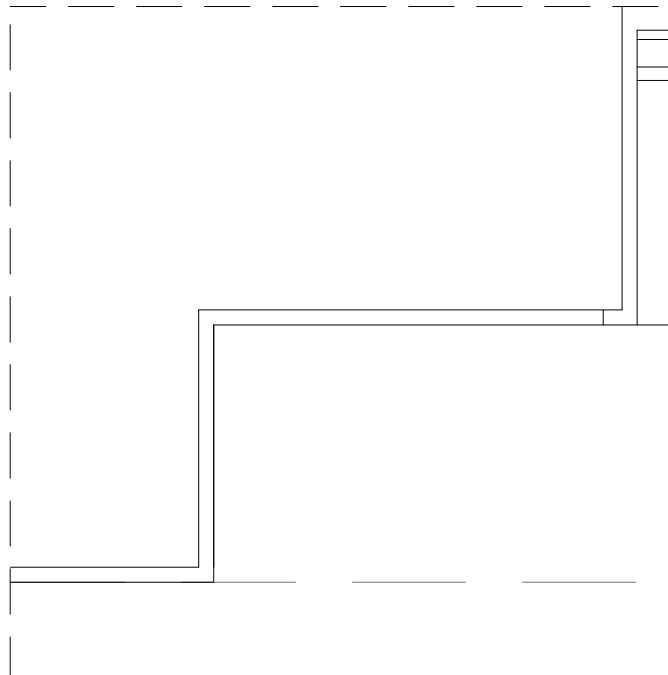

DETAIL BB

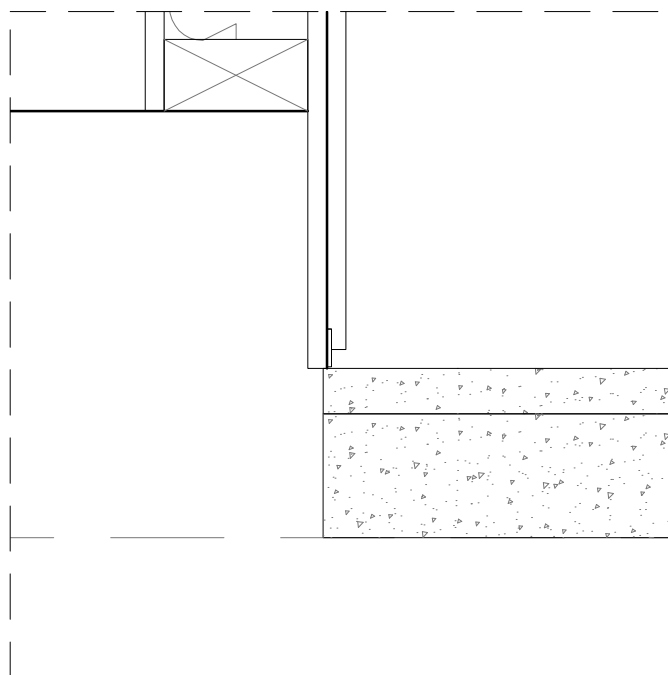

DETAIL CC

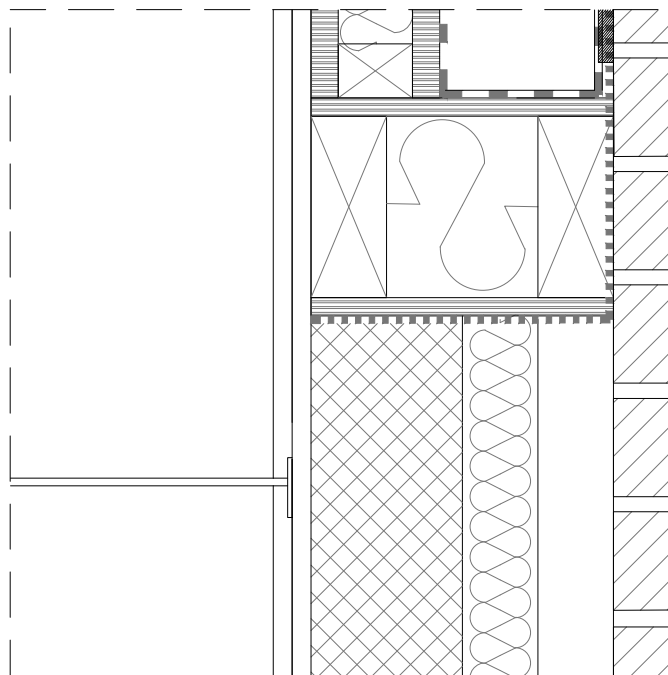

DETAIL DD

LBMV architects

Lug Montefusco Ltd  
27 Elsbeth Way, NW3 4LH, London  
T+44 (0) 207 483 3880  
info@lvmarchitects.com  
www.lvmarchitects.com

DRAWING STATUS

STAGE B

A1

DRAWN

MC, UG

CHECKED

LM

DATE

02.08.2016

SCALE

1:20@A1

DRAWING TITLE

INTERNAL ELEVATIONS

JOB NO


0050

DRAWING NO

A5004

GENERAL NOTE

1. This drawing should be removed from currency immediately when a revised version is issued.
2. All dimensions to be checked on site by the contractor. Discrepancies to be reported before proceeding with the work.
3. This drawing is copyrighted.
4. All dimensions in mm's.
5. All structural elements size and position to be verified from structural engineer drawings.
6. All services to be designed by contractor.
7. All skylights to be cleaned by specialist company.

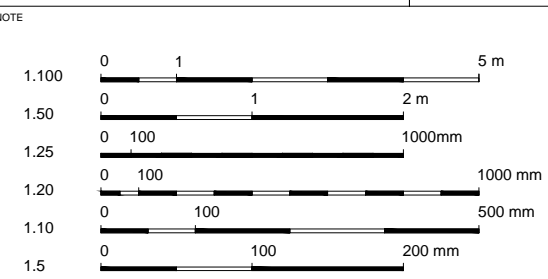

REV	DESCRIPTION	DATE	NAME
04		04/01/2017	LM
05		07/12/2016	LM
01		02/12/2016	LM