


EWD-01-03

SCALE 1:20

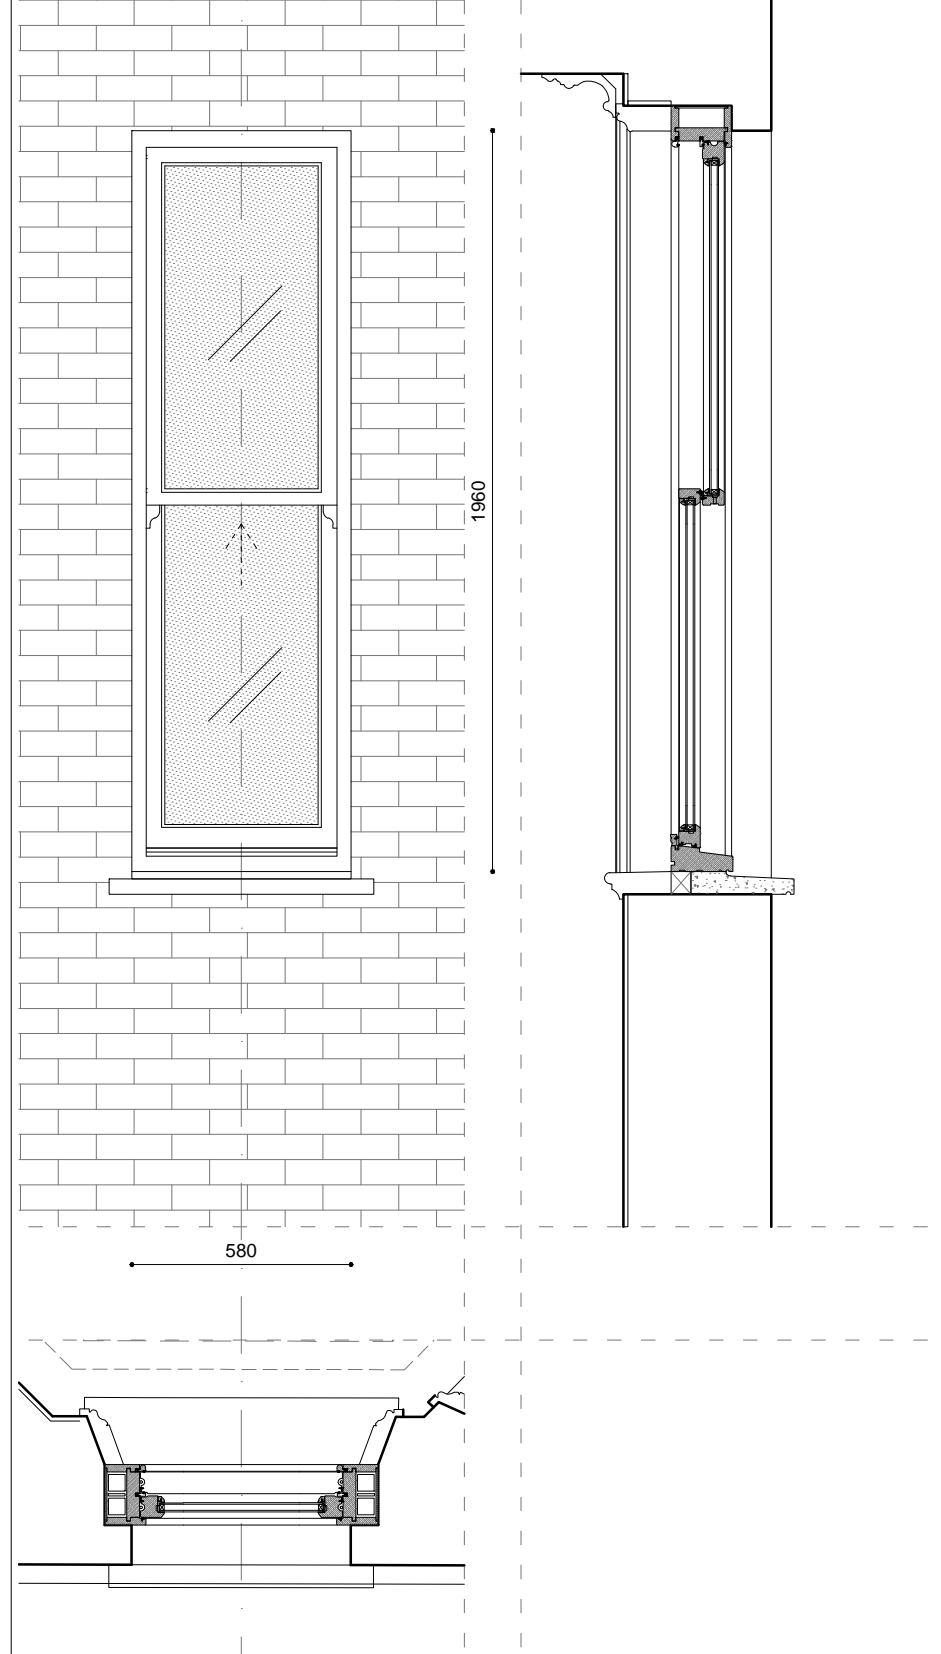


DESCRIPTION -


1- GLASS: DOUBLE GLAZED UNIT
2- FRAME: SOLID TIMBER
3- FINISH: HAND PAINTED-EGG SHELL
4- HANDLES: TBS
5- U-VALUE: 1.6 W/m2k
6- SEALS: TBS

FRAME DETAILS SCALE 1:5

DETAIL 01- VERTICAL SECTION

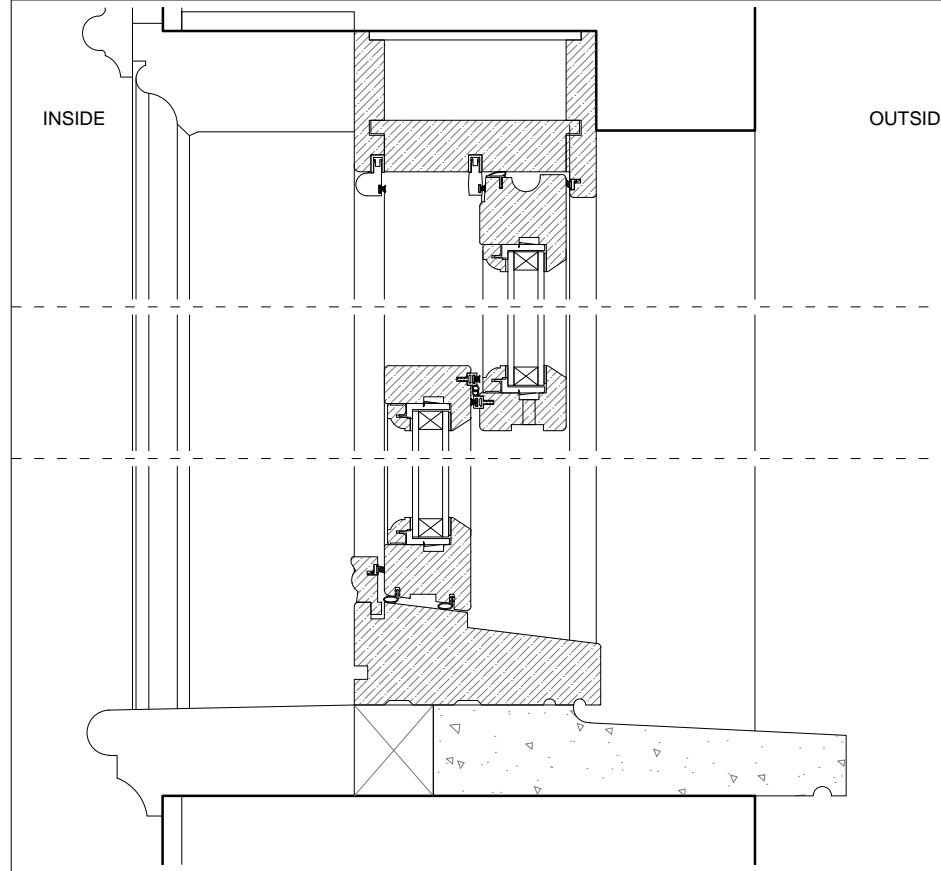


DETAIL 02 - HORIZONTAL SECTION

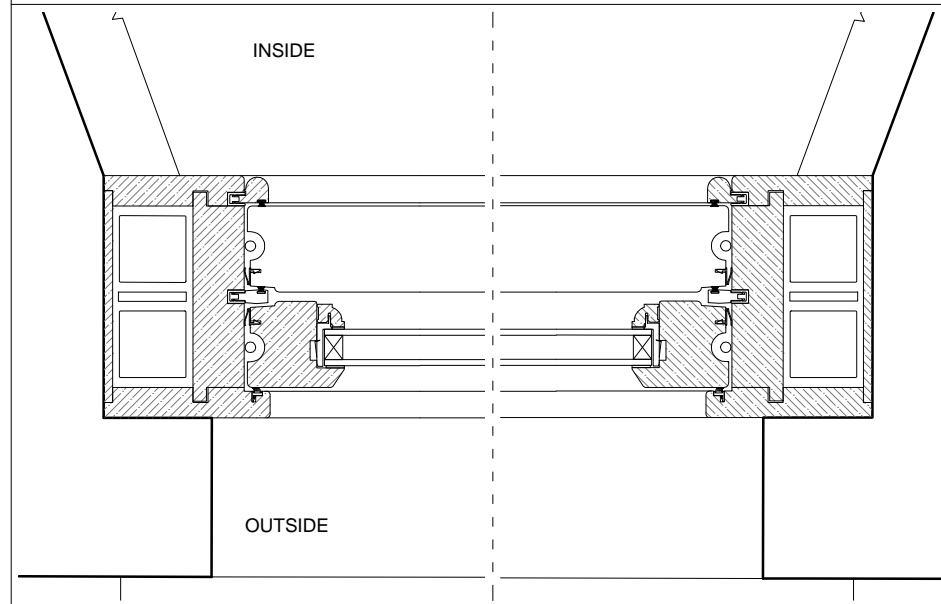

EWD-02

SCALE 1:20

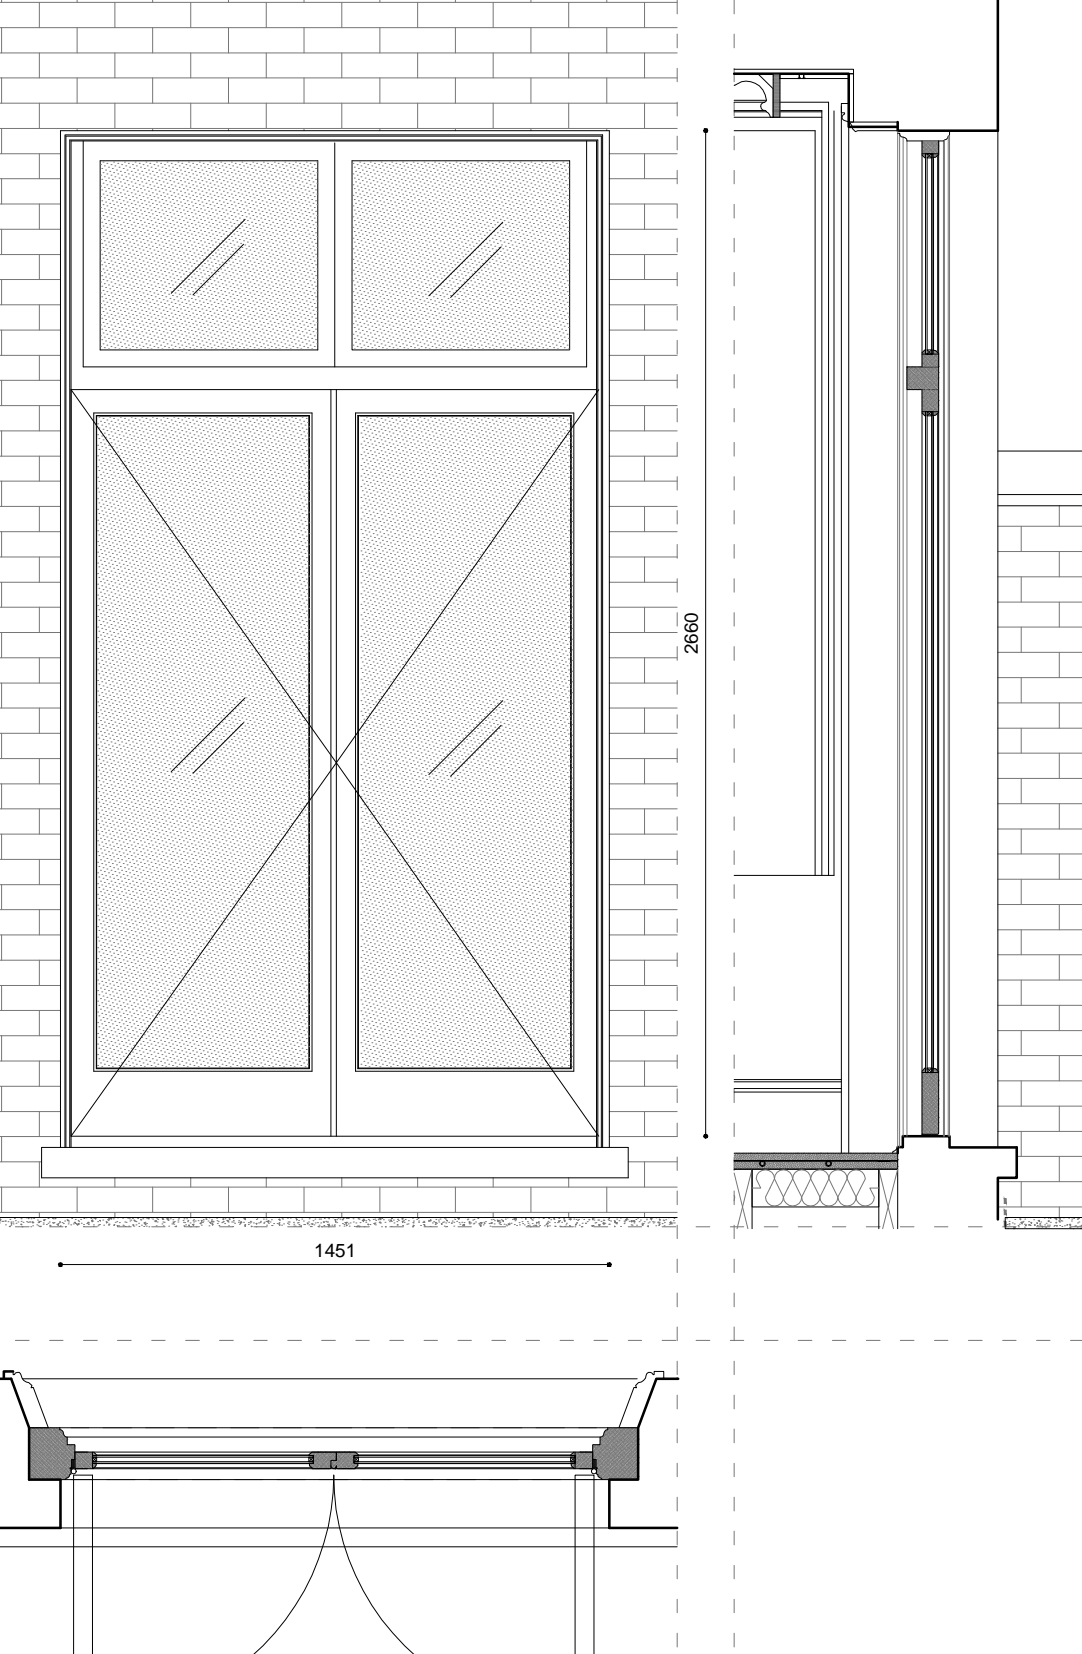


DESCRIPTION -


1- GLASS: DOUBLE GLAZED UNIT
2- FRAME: SOLID TIMBER
3- FINISH: HAND PAINTED-EGG SHELL
4- HANDLES: TBS
5- U-VALUE: 1.6 W/m2k
6- SEALS: TBS

FRAME DETAILS SCALE 1:5

DETAIL 01- VERTICAL SECTION

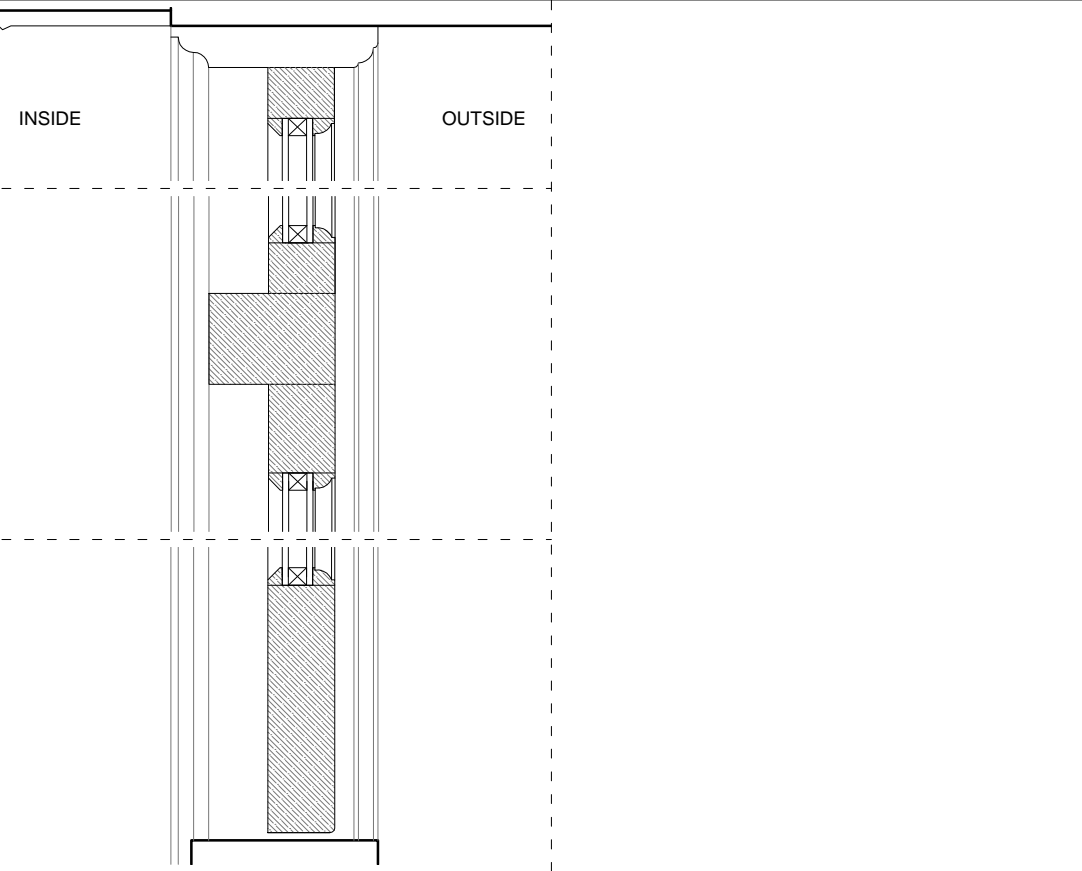


DETAIL 02 - HORIZONTAL SECTION

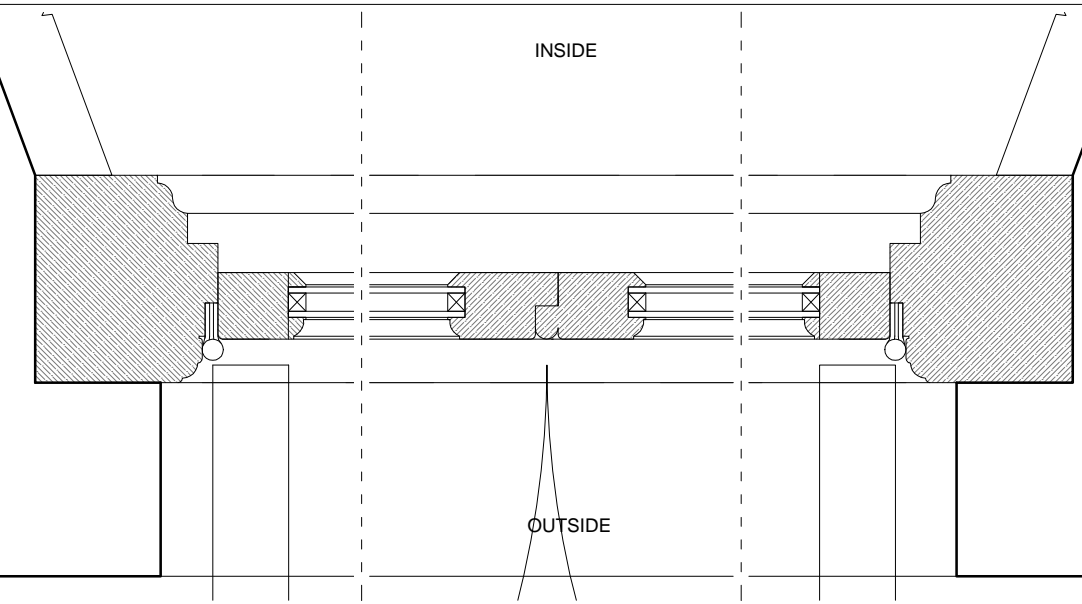

EWD-04-06

SCALE 1:20

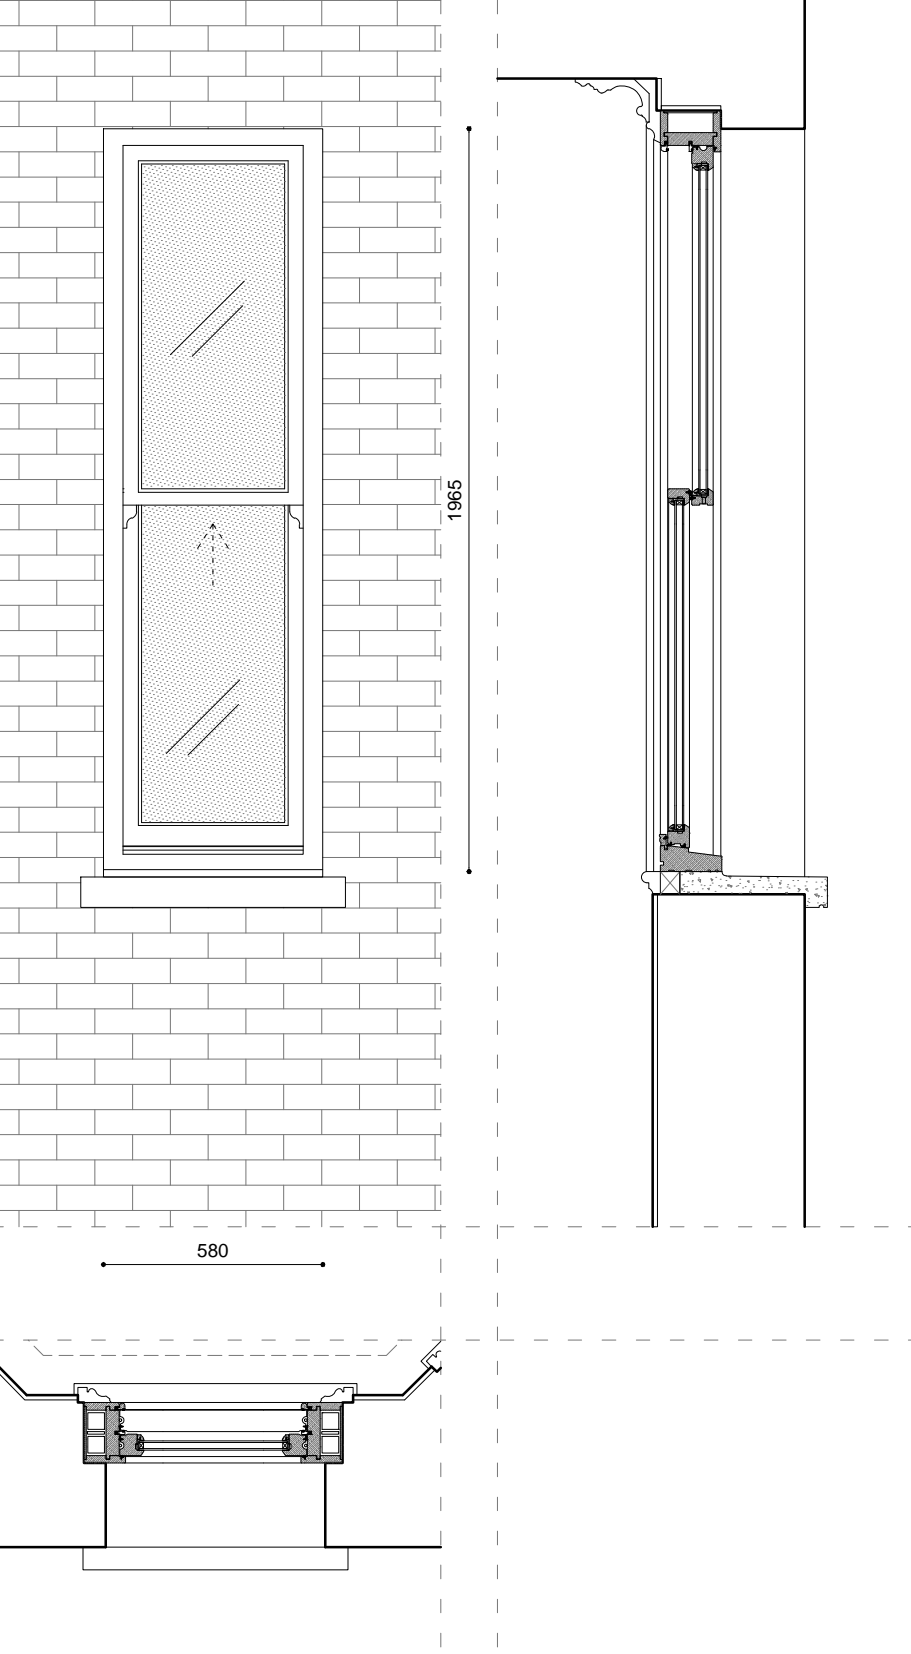


DESCRIPTION -


1- GLASS: DOUBLE GLAZED UNIT
2- FRAME: SOLID TIMBER
3- FINISH: HAND PAINTED-EGG SHELL
4- HANDLES: TBS
5- U-VALUE: 1.6 W/m2k
6- SEALS: TBS

FRAME DETAILS SCALE 1:5

DETAIL 01- VERTICAL SECTION

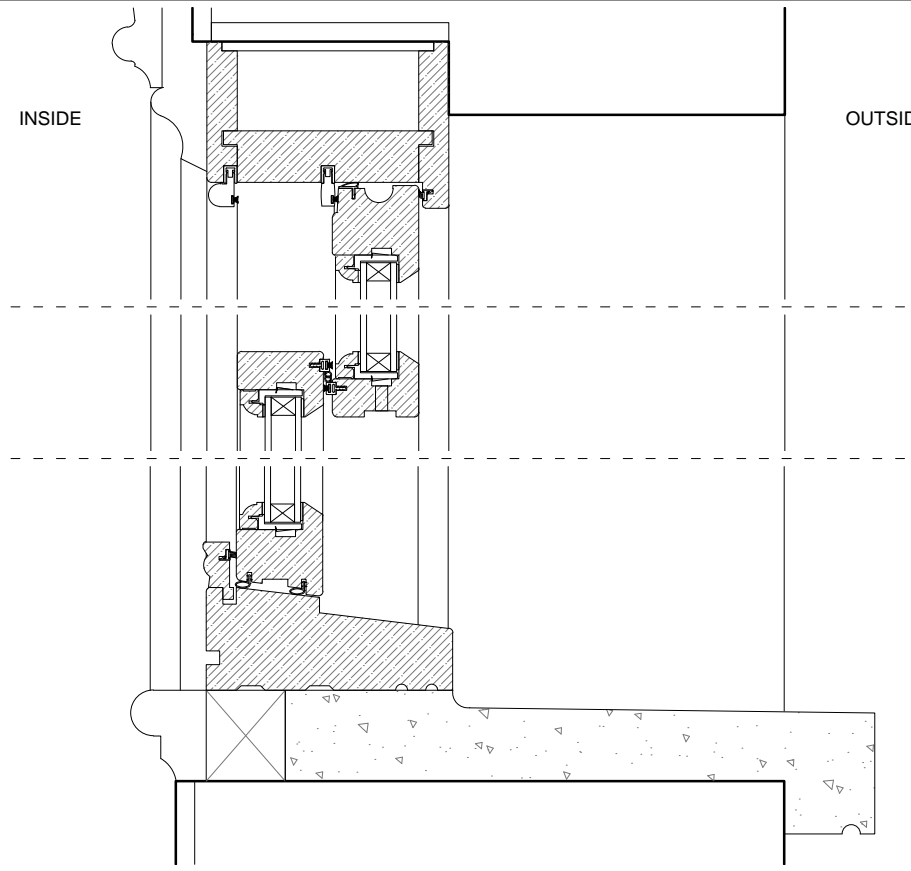


DETAIL 02 - HORIZONTAL SECTION

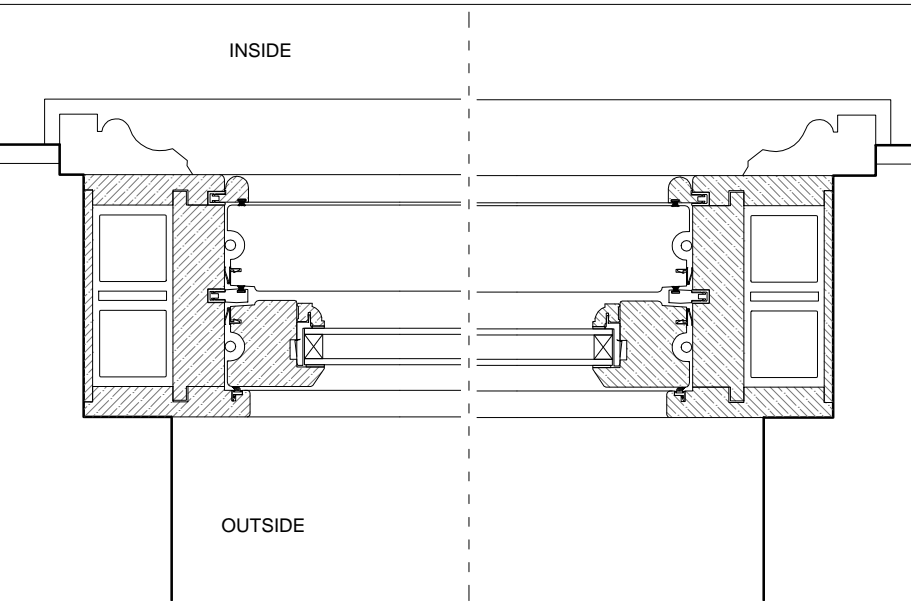

EWD-05

SCALE 1:20

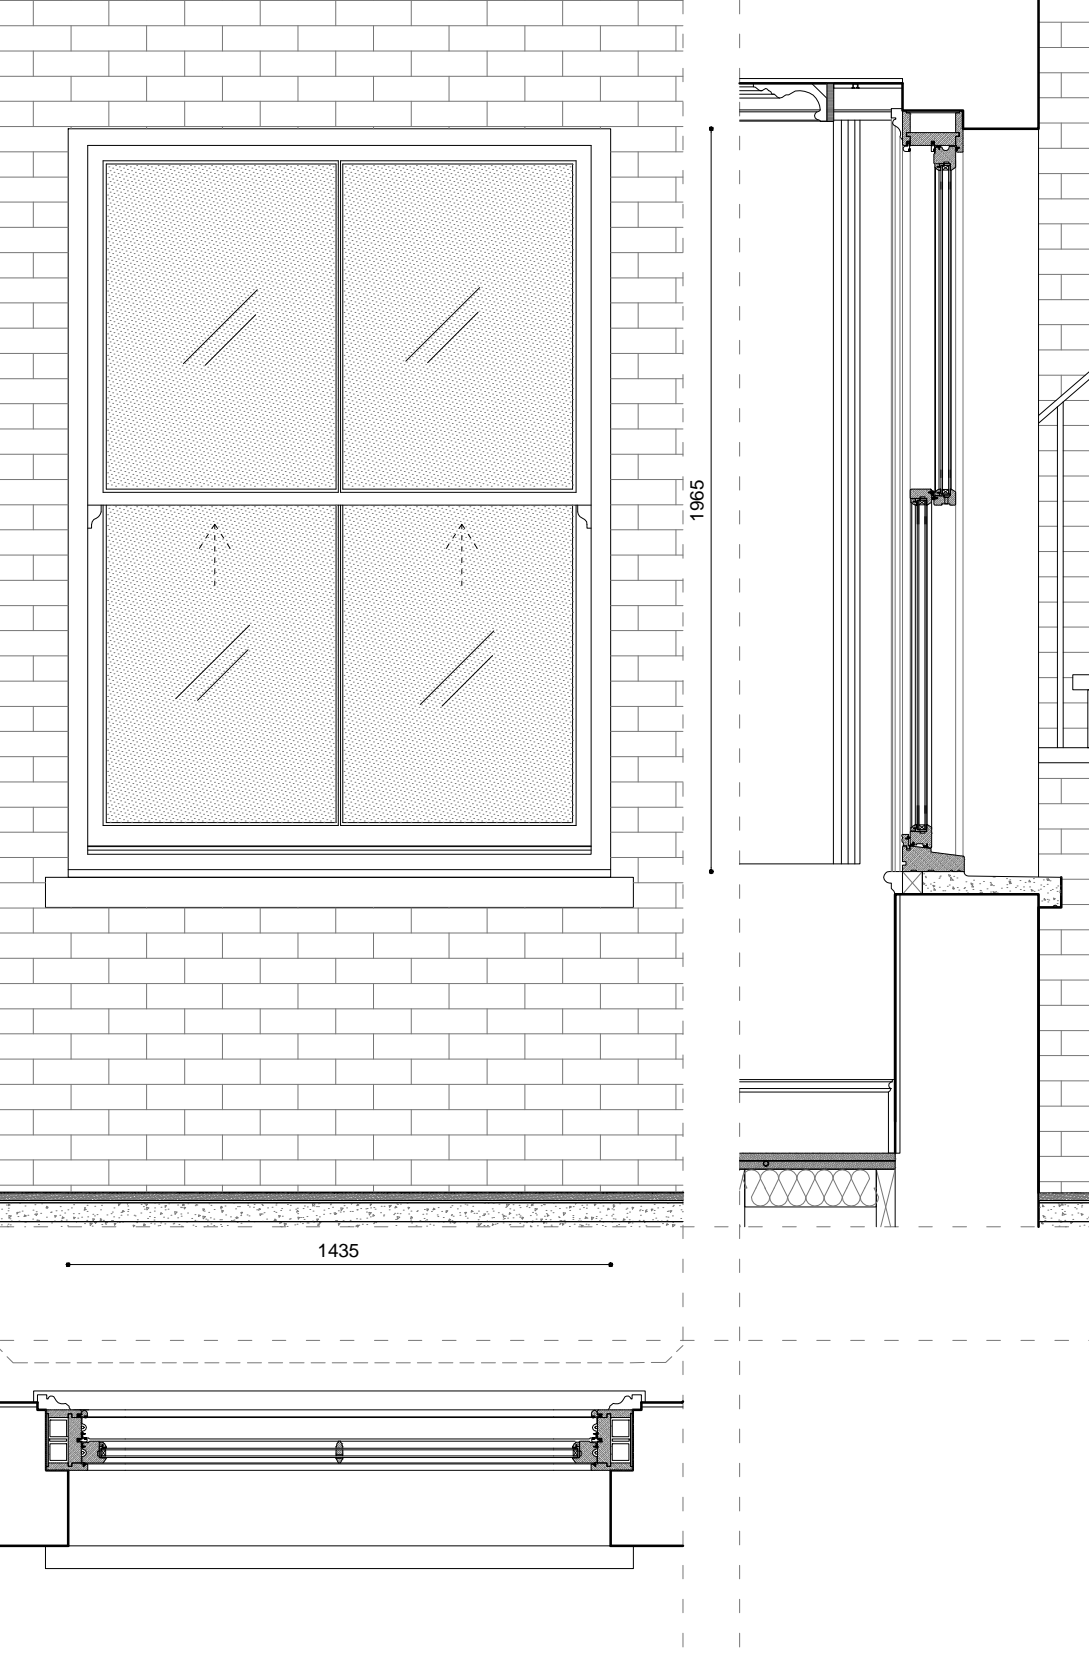


DESCRIPTION -


1- GLASS: DOUBLE GLAZED UNIT
2- FRAME: SOLID TIMBER
3- FINISH: HAND PAINTED-EGG SHELL
4- HANDLES: TBS
5- U-VALUE: 1.6 W/m2k
6- SEALS: TBS

FRAME DETAILS SCALE 1:5

DETAIL 01- VERTICAL SECTION

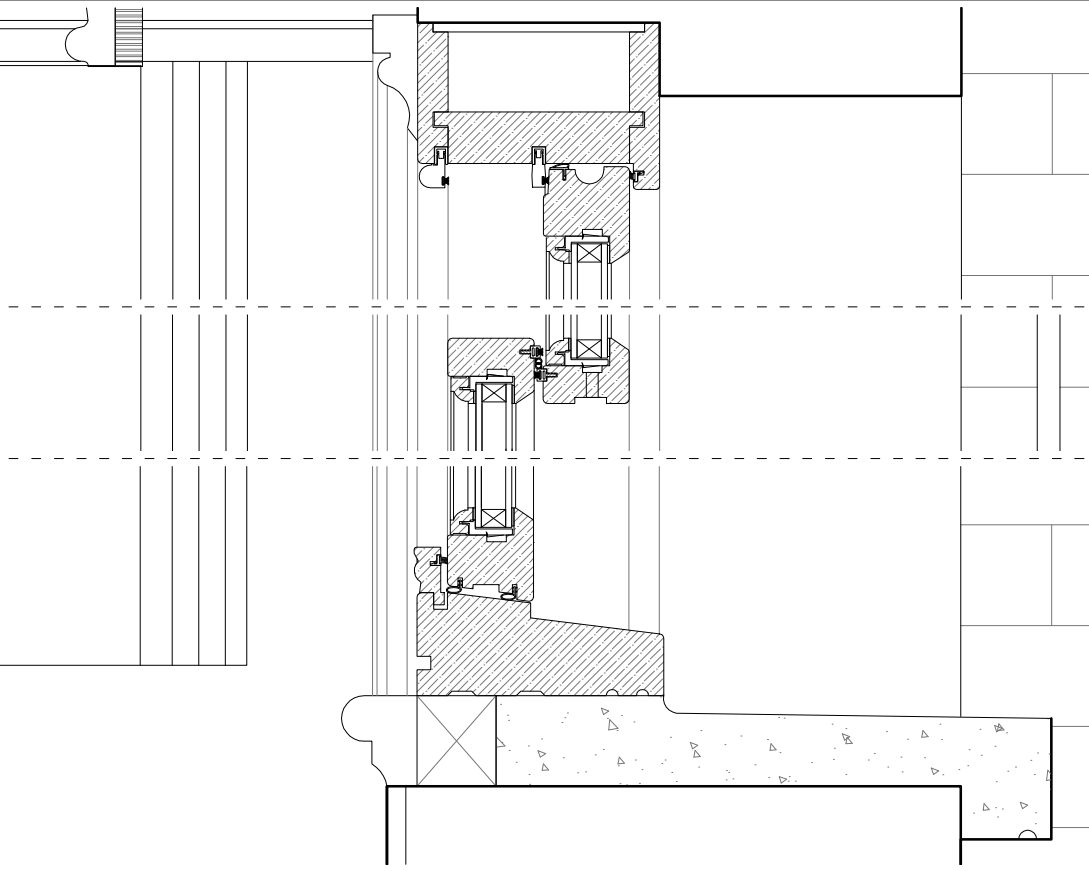

DETAIL 02 - HORIZONTAL SECTION

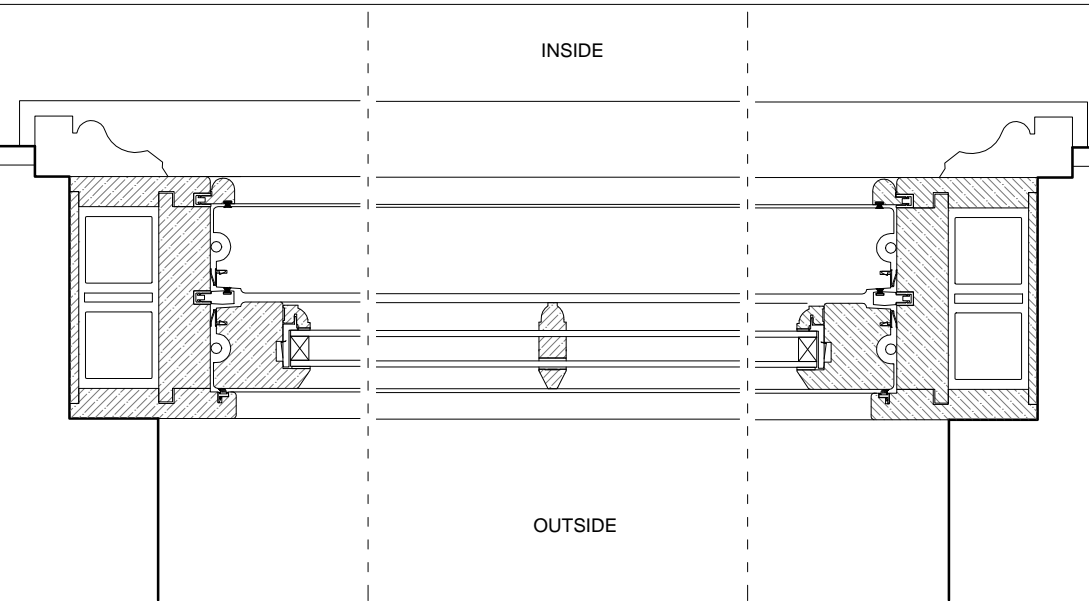

LBMV architects

Lug Montefusco Ltd
27 Euston Way, NW3 4LP, London
T+44 (0) 207 483 3880
info@lvmarchitects.com
www.lvmarchitects.com


STAGE B
REAR EXTENSION
INTERNAL ALTERATIONS

05 Lyndhurst Gardens
NW3 5NR

DRAWING STATUS
A1
DRAWN
MC, UG
CHECKED
LM
DATE
02.08.2016
SCALE
1:20@A1
DRAWING TITLE
SCHEDULE OF
PROPOSED WINDOWS
JOB NO
0050
DRAWING NO
A7001


GENERAL NOTE
1. This drawing should be removed from currency immediately when a revised version is issued.
2. All dimensions to be checked on site by the contractor. Discrepancies to be reported before proceeding with the work.
3. This drawing is copyrighted.
4. All dimensions in mm's.
5. All structural elements size and position to be verified from structural engineer drawings.
6. All services to be designed by contractor.
7. All skylights to be cleaned by specialist company.

REV	DESCRIPTION	DATE	NAME
04		04/01/2017	100
05		07/2/2016	000
01		02/12/16	000

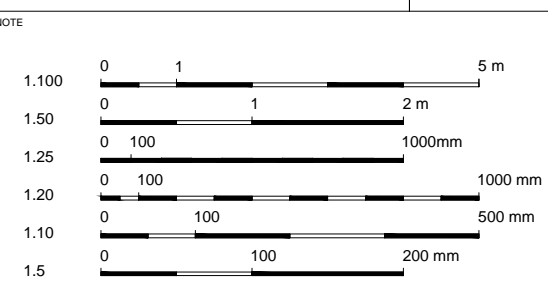

EWD-07-09

SCALE 1:20

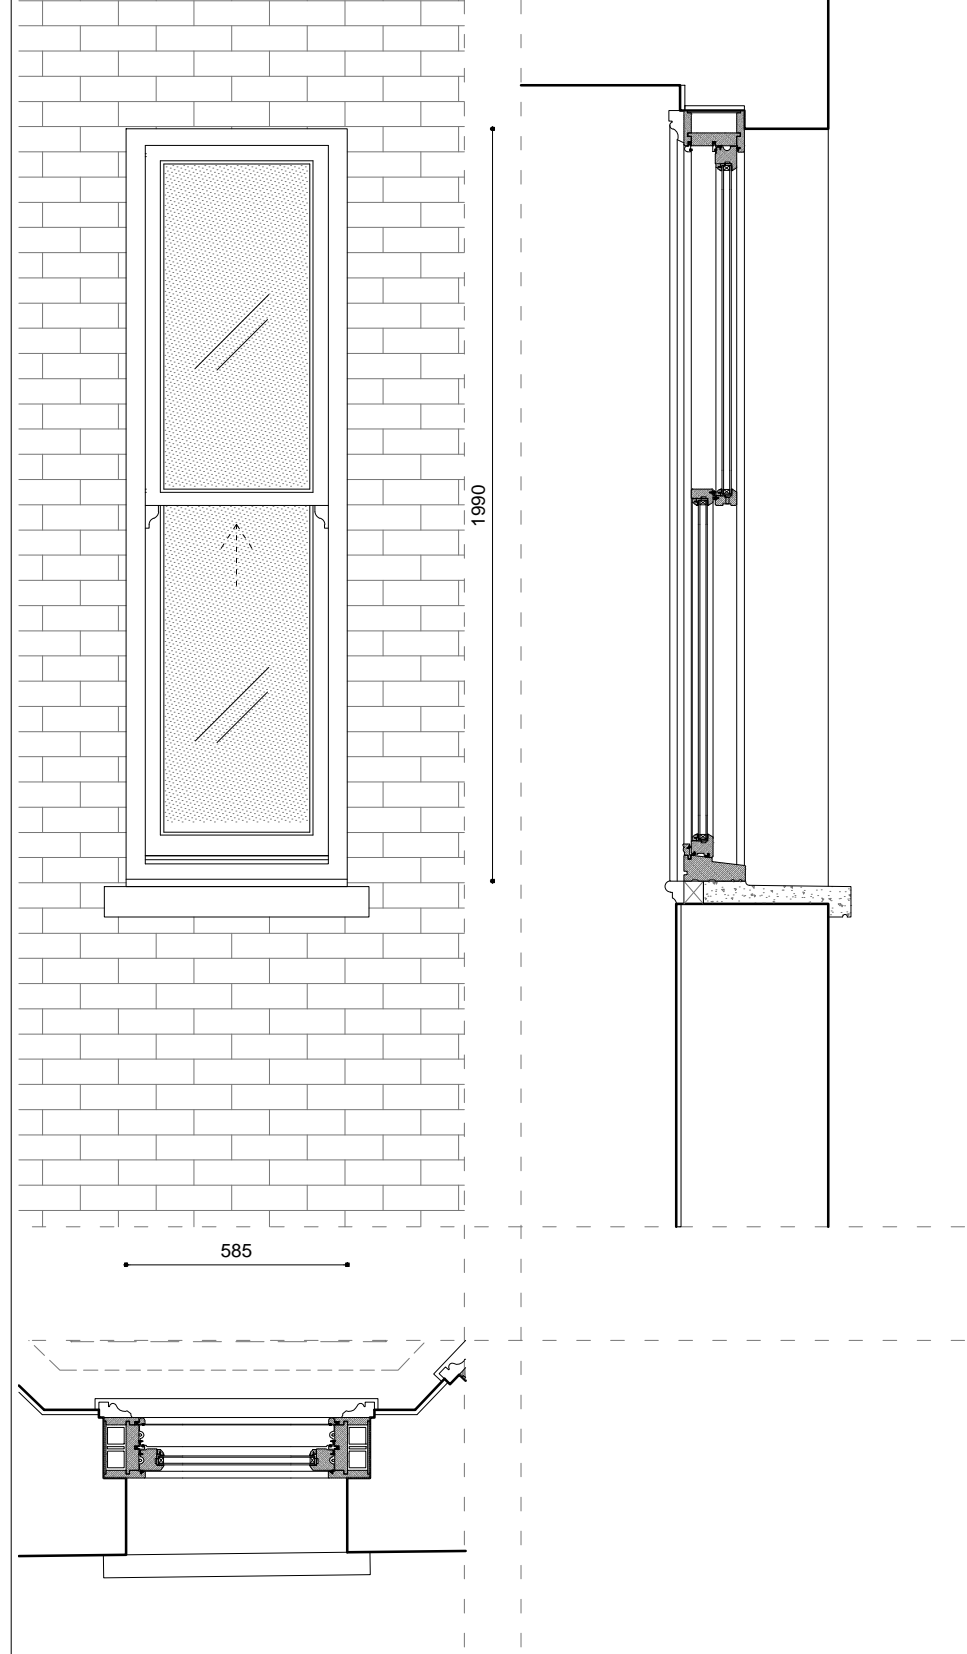


DESCRIPTION -


1- GLASS: DOUBLE GLAZED UNIT
2- FRAME: SOLID TIMBER
3- FINISH: HAND PAINTED-EGG SHELL
4- HANDLES: TBS
5- U-VALUE: 1.6 W/m2k
6- SEALS: TBS

FRAME DETAILS SCALE 1:5

DETAIL 01- VERTICAL SECTION

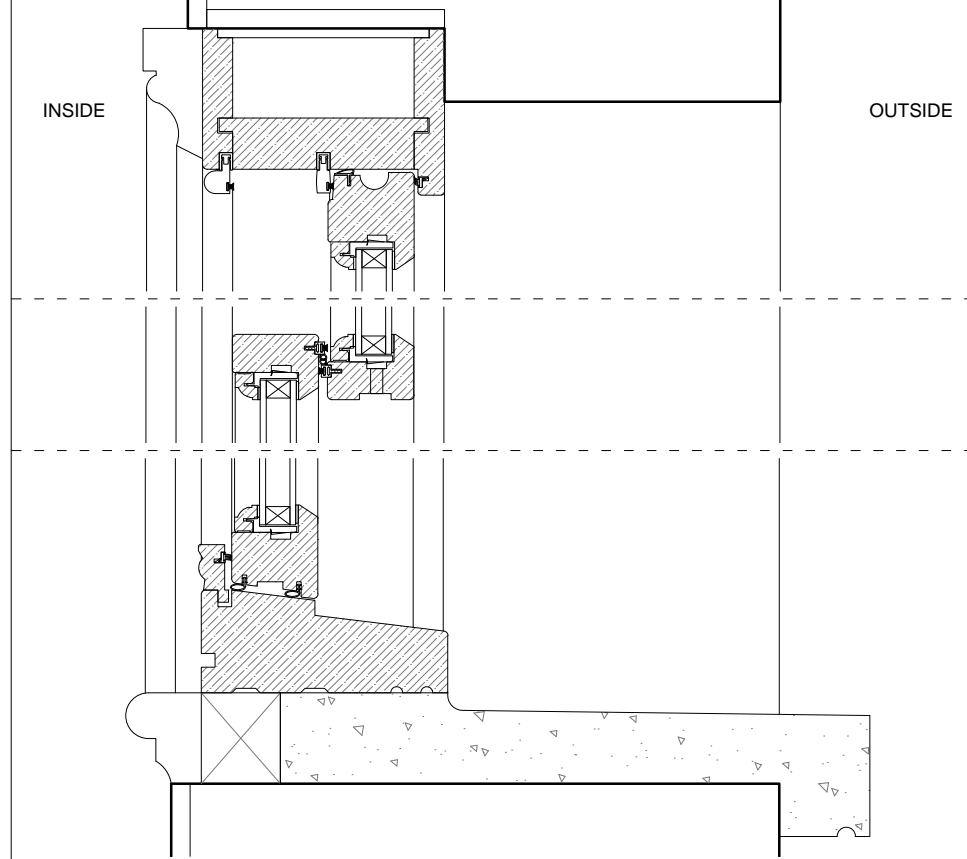


DETAIL 02 - HORIZONTAL SECTION

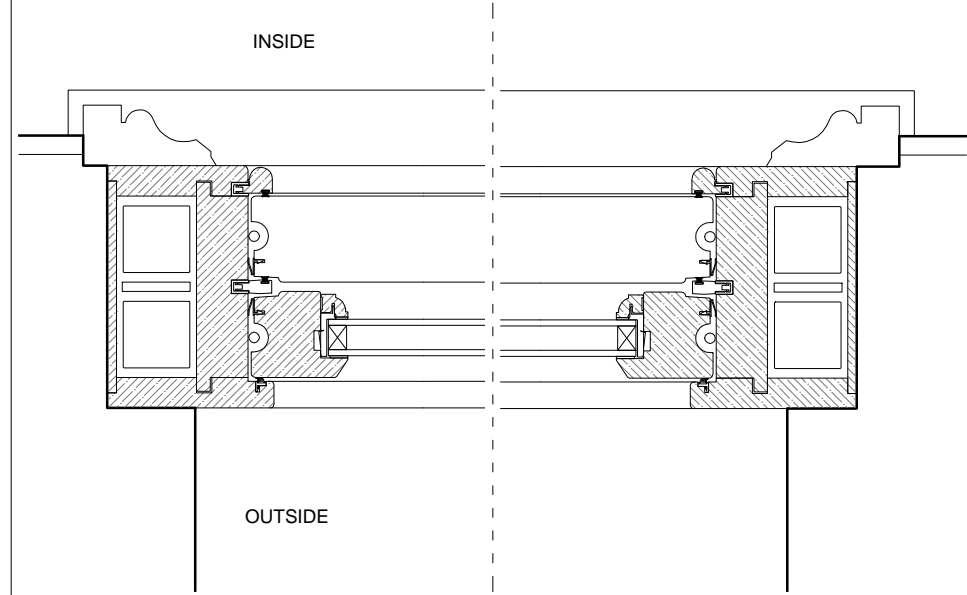

EWD-08

SCALE 1:20

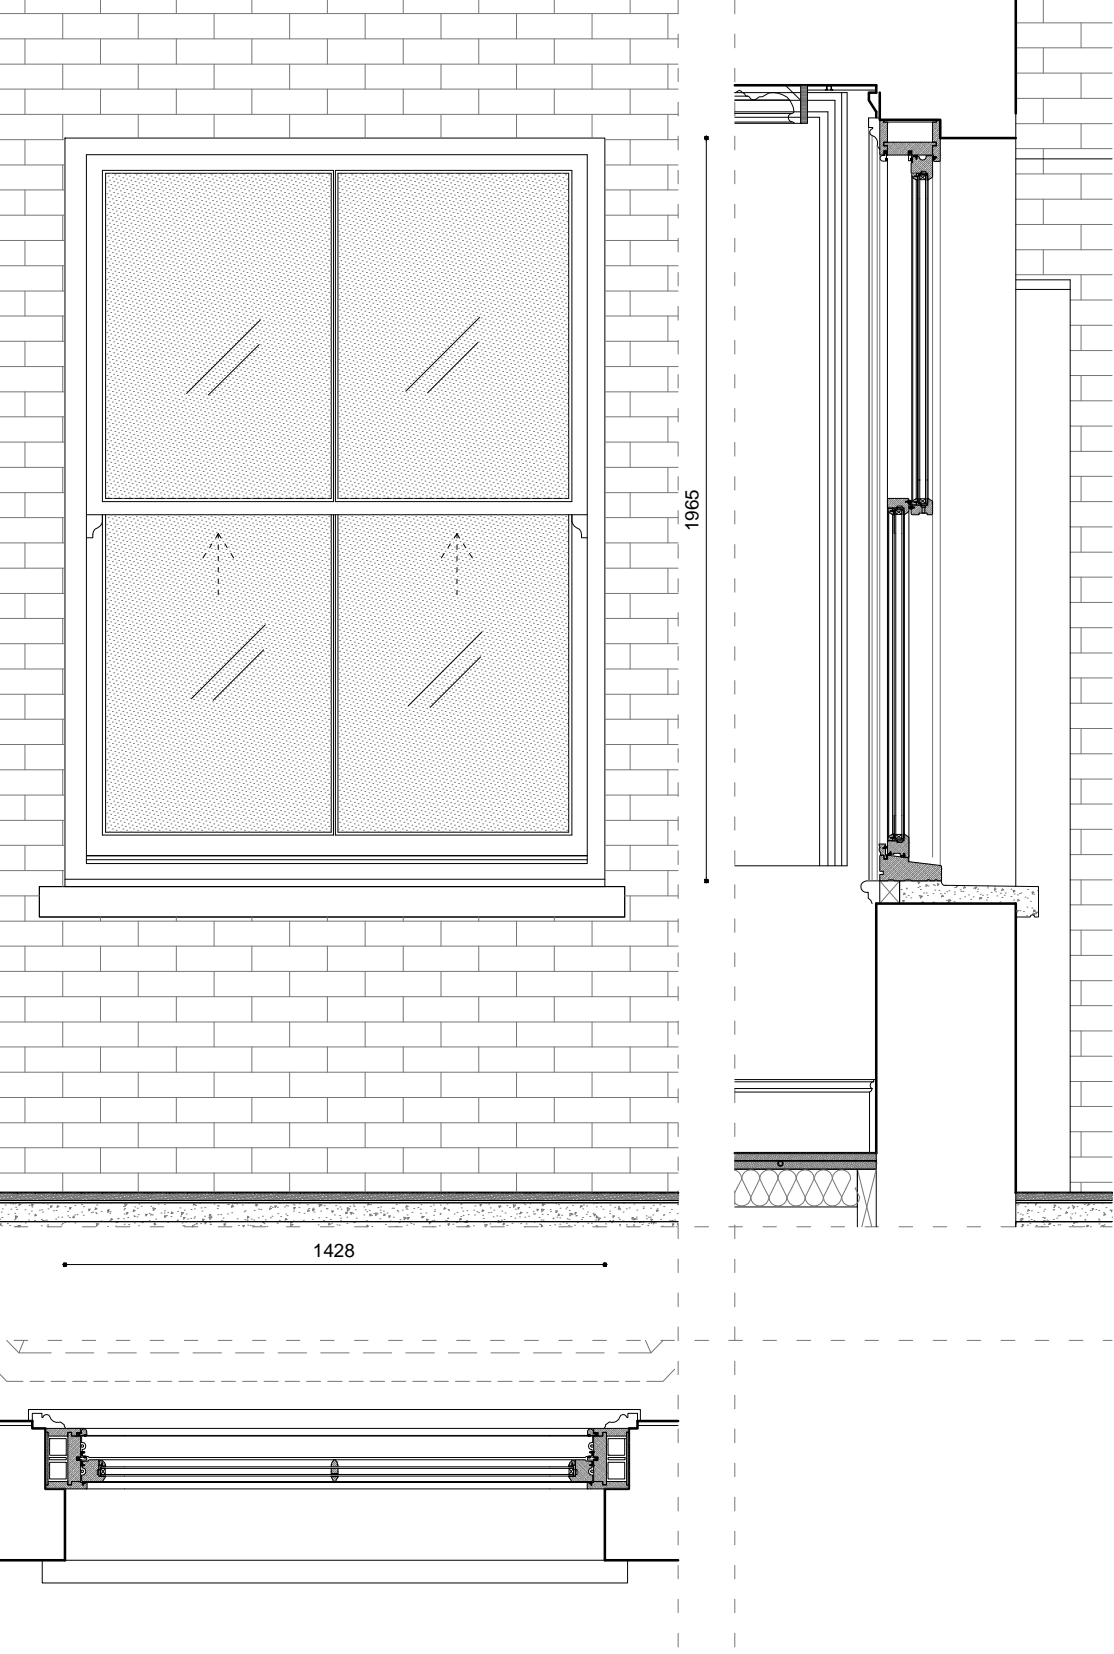


DESCRIPTION -


1- GLASS: DOUBLE GLAZED UNIT
2- FRAME: SOLID TIMBER
3- FINISH: HAND PAINTED-EGG SHELL
4- HANDLES: TBS
5- U-VALUE: 1.6 W/m2k
6- SEALS: TBS

FRAME DETAILS SCALE 1:5

DETAIL 01- VERTICAL SECTION

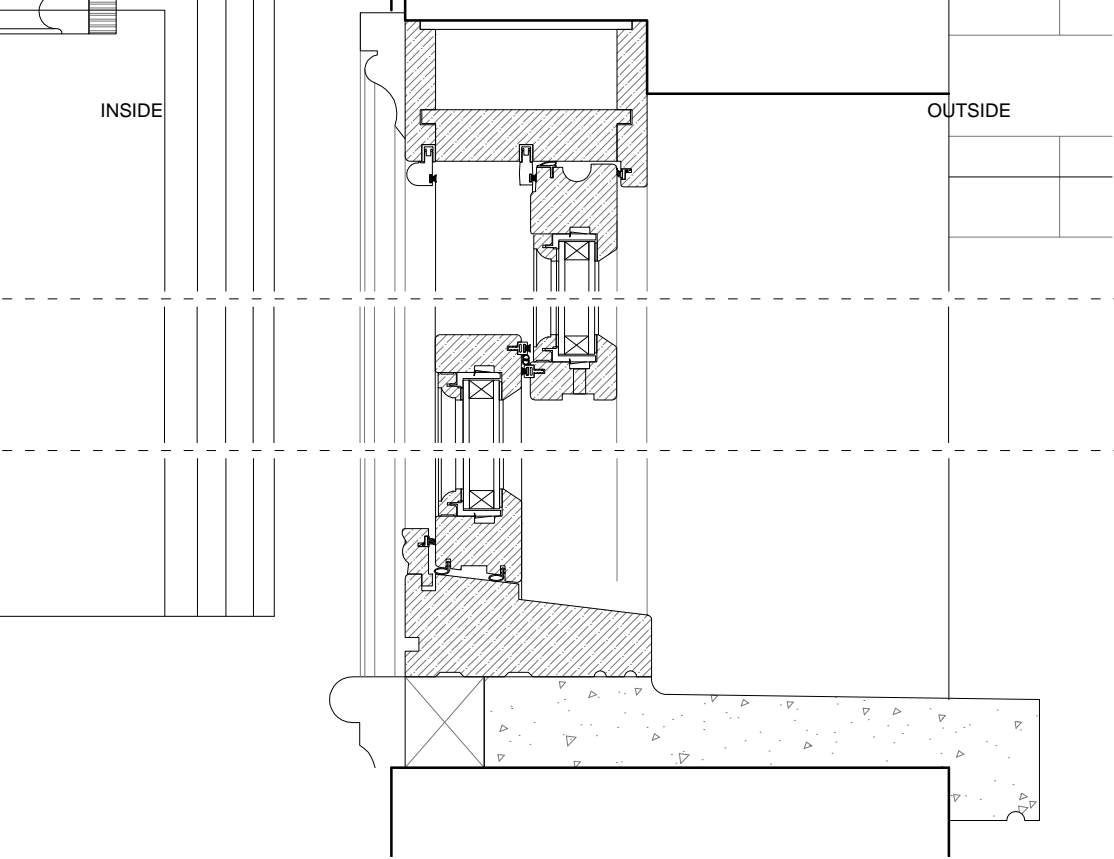


DETAIL 02 - HORIZONTAL SECTION

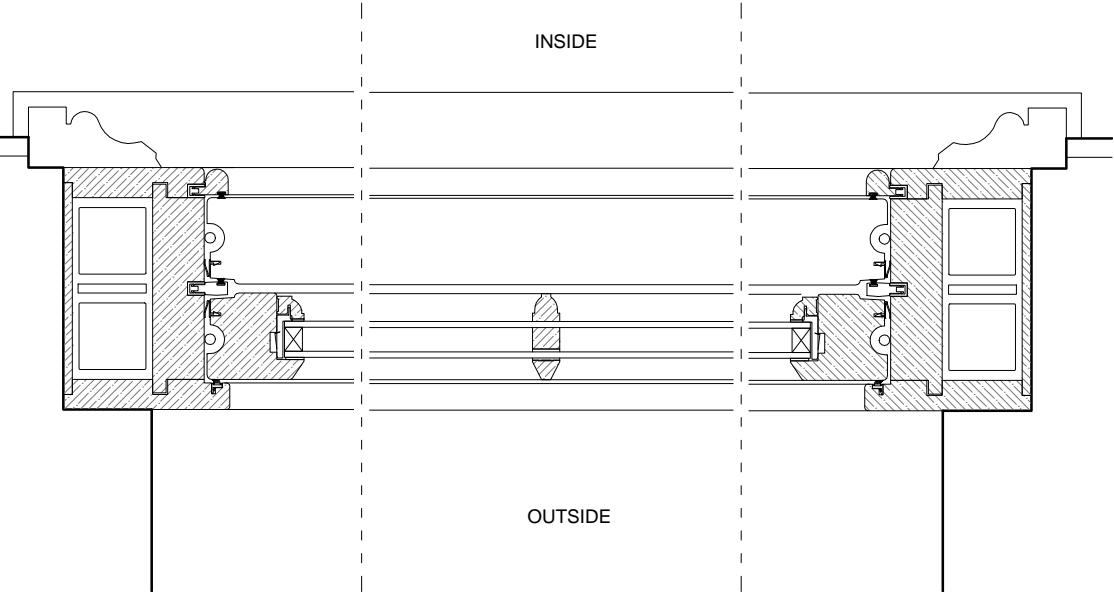

EWD-10

SCALE 1:20

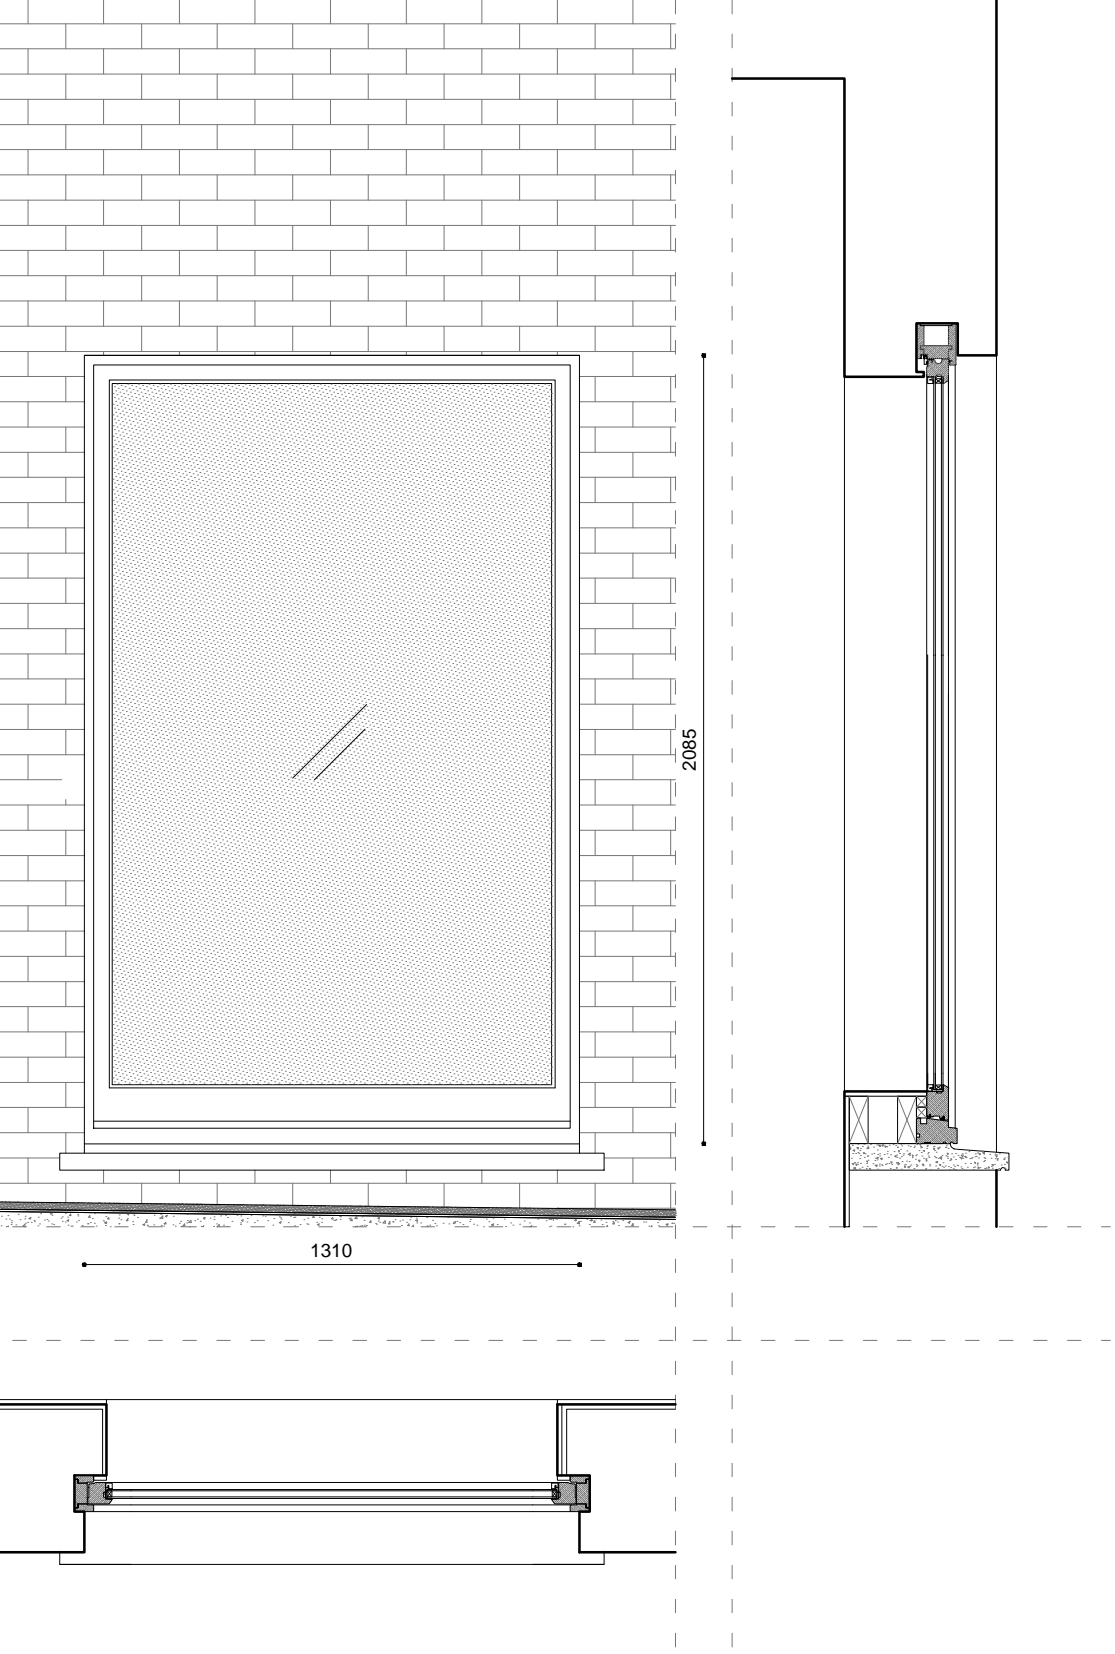


DESCRIPTION -


1- GLASS: DOUBLE GLAZED UNIT
2- FRAME: SOLID TIMBER
3- FINISH: HAND PAINTED-EGG SHELL
4- HANDLES: TBS
5- U-VALUE: 1.6 W/m2k
6- SEALS: TBS

FRAME DETAILS SCALE 1:5

DETAIL 01- VERTICAL SECTION

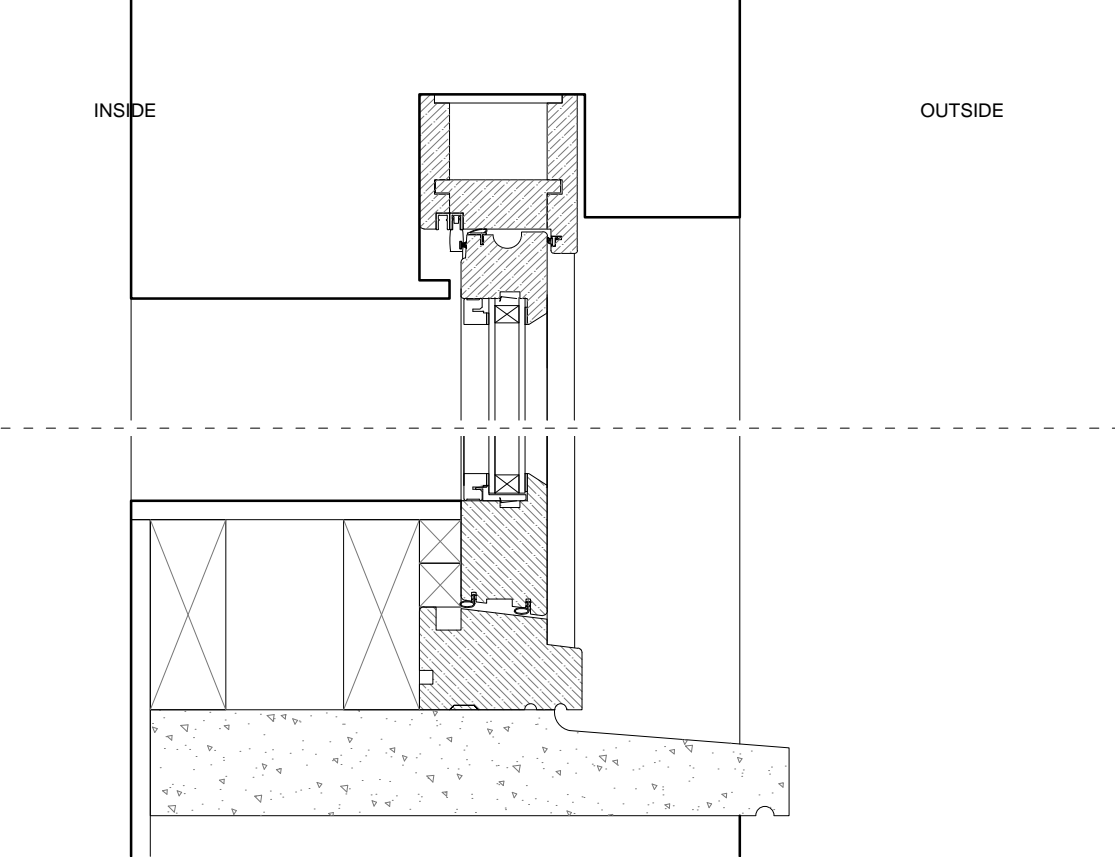


DETAIL 02 - HORIZONTAL SECTION

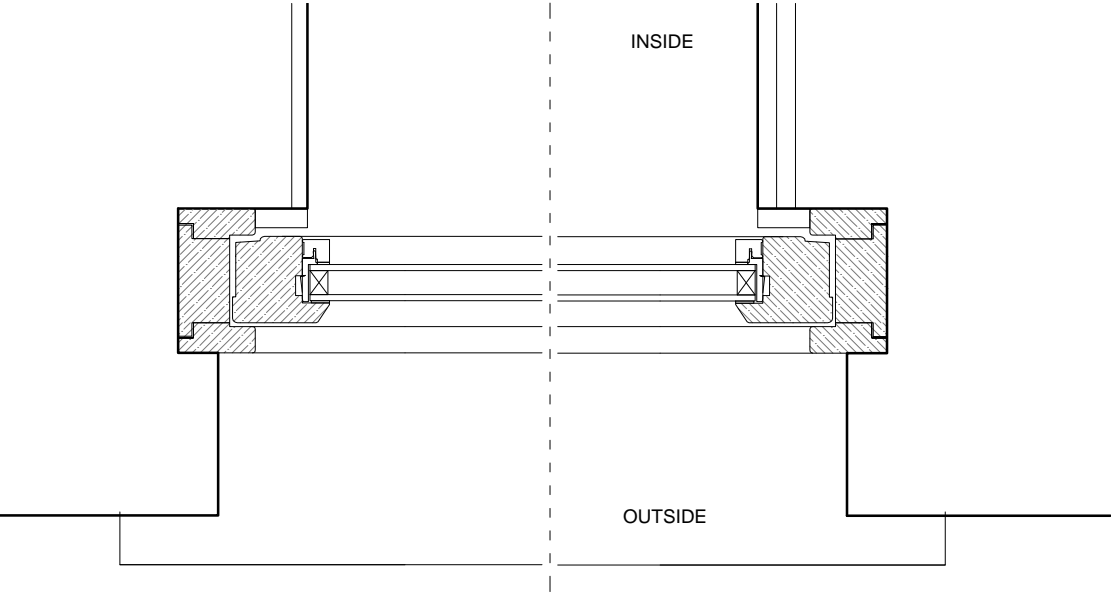

EWD-11

SCALE 1:20

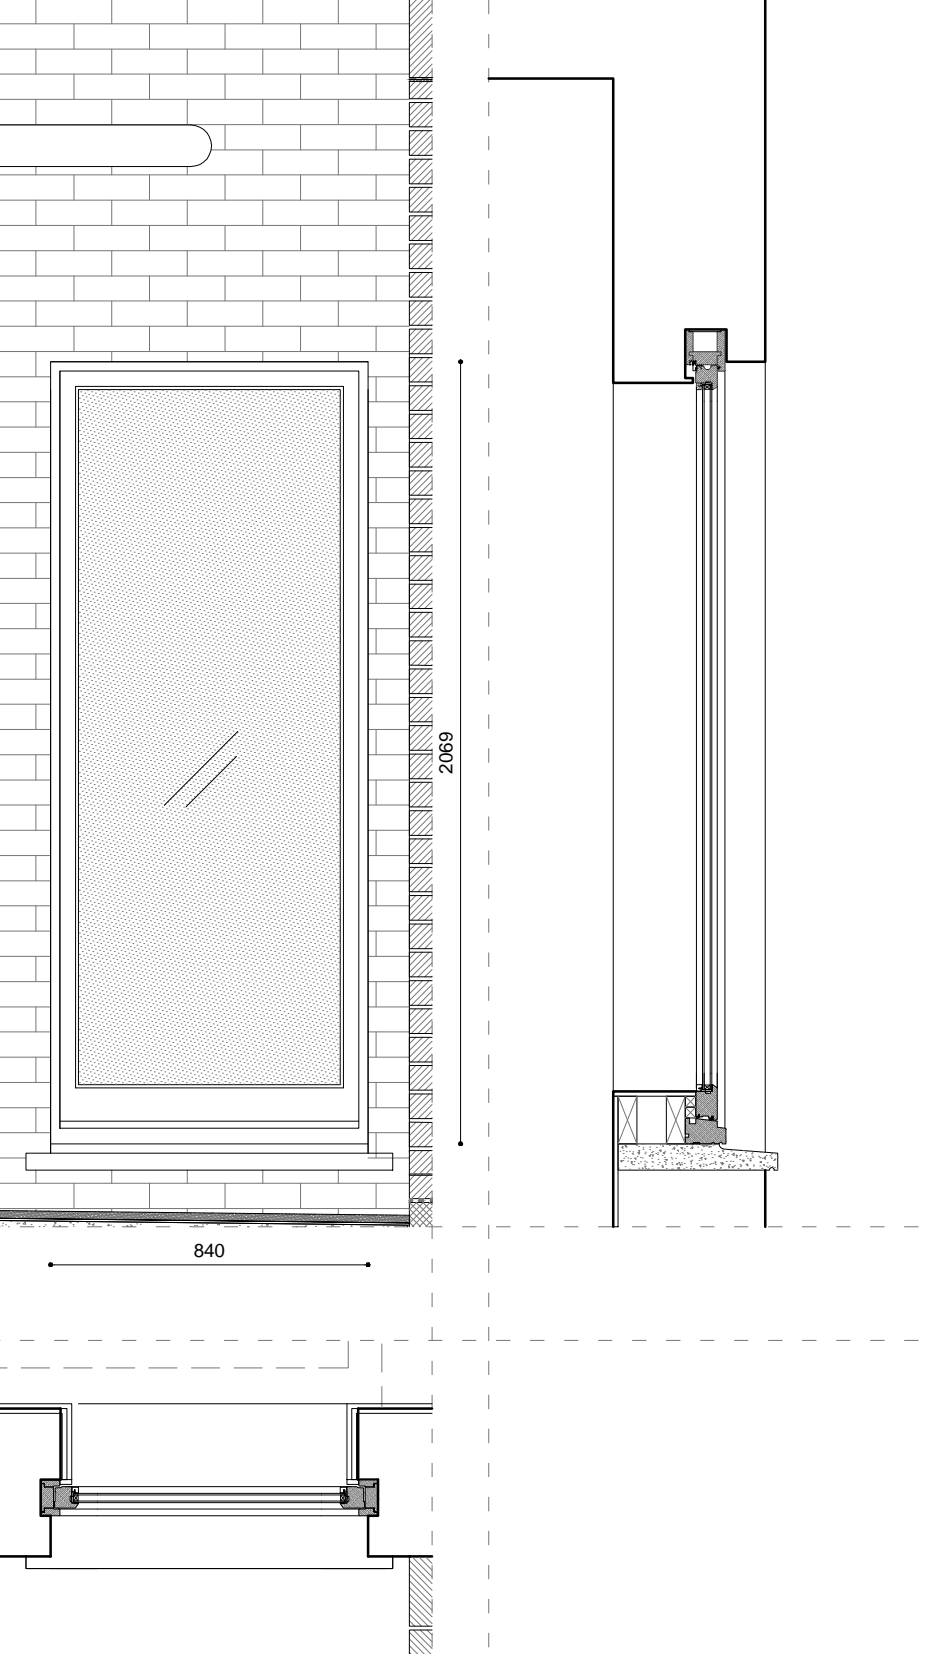


DESCRIPTION -


1- GLASS: DOUBLE GLAZED UNIT
2- FRAME: SOLID TIMBER
3- FINISH: HAND PAINTED-EGG SHELL
4- HANDLES: TBS
5- U-VALUE: 1.6 W/m2k
6- SEALS: TBS

FRAME DETAILS SCALE 1:5

DETAIL 01- VERTICAL SECTION

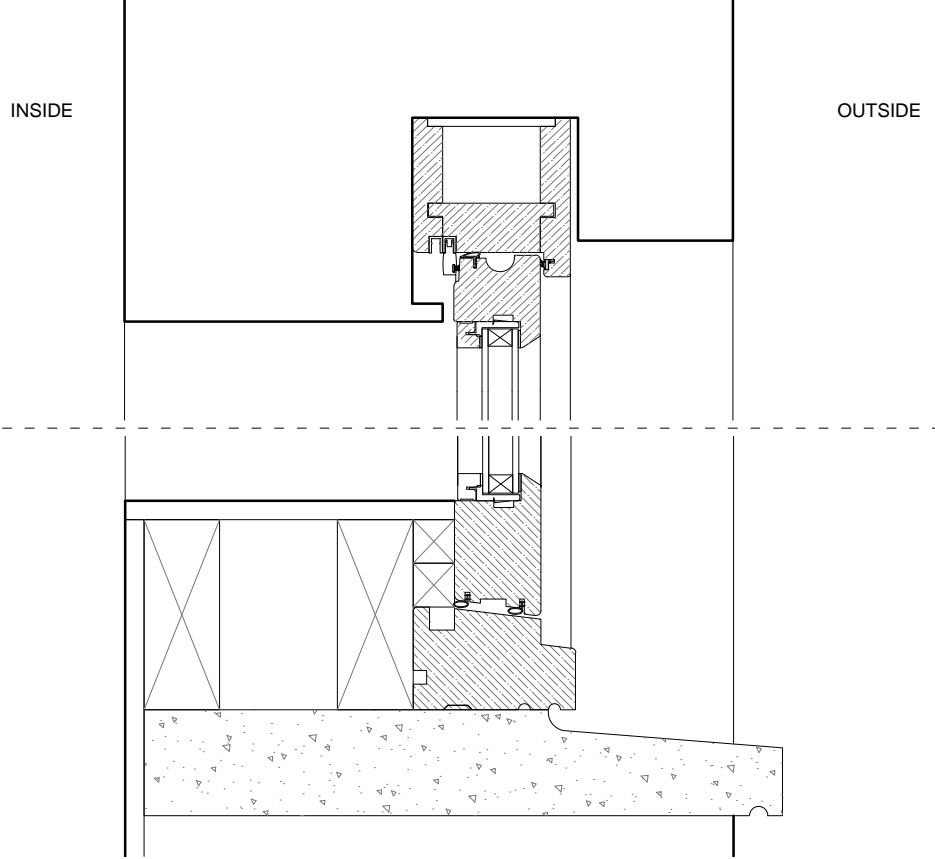

DETAIL 02 - HORIZONTAL SECTION

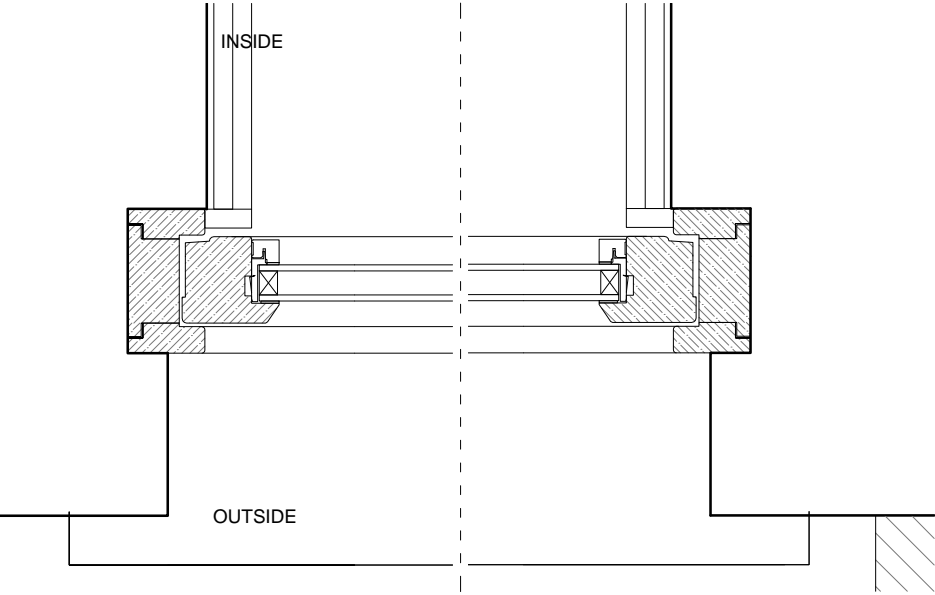

LBMV architects


Lug Montefusco Ltd
27 Euston Way, NW3 4JH, London
T+44 (0) 207 483 3880
info@lbmv.com
www.lbmv.com

DRAWING STATUS
STAGE B
REVISION
SIDE EXTENSION
REAR EXTENSION
INTERNAL ALTERATIONS





05 Lyndhurst Gardens
NW3 5NR

DRAWN
MC, UG
CHECKED
LM
DATE
02.08.2016
SCALE
1:20@A1
DRAWING TITLE
SCHEDULE OF
PROPOSED WINDOWS
JOB NO
0050
DRAWING NO
A7002

GENERAL NOTE
1. This drawing should be removed from currency immediately when a revised version is issued.
2. All dimensions to be checked on site by the contractor. Discrepancies to be reported before proceeding with the work.
3. This drawing is copyrighted.
4. All dimensions in mm.
5. All structural elements size and position to be verified from structural engineer drawings.
6. All services to be designed by contractor.
7. All skylights to be cleaned by specialist company.

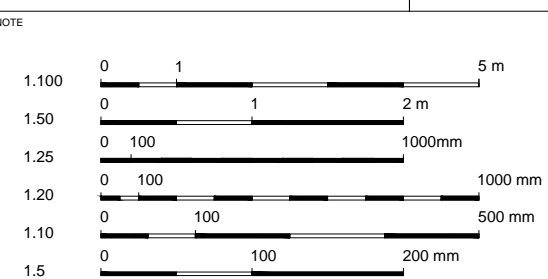

REV	DESCRIPTION	DATE	NAME
04		04/01/2017	000
05		07/12/2016	000
01		02/12/2016	000

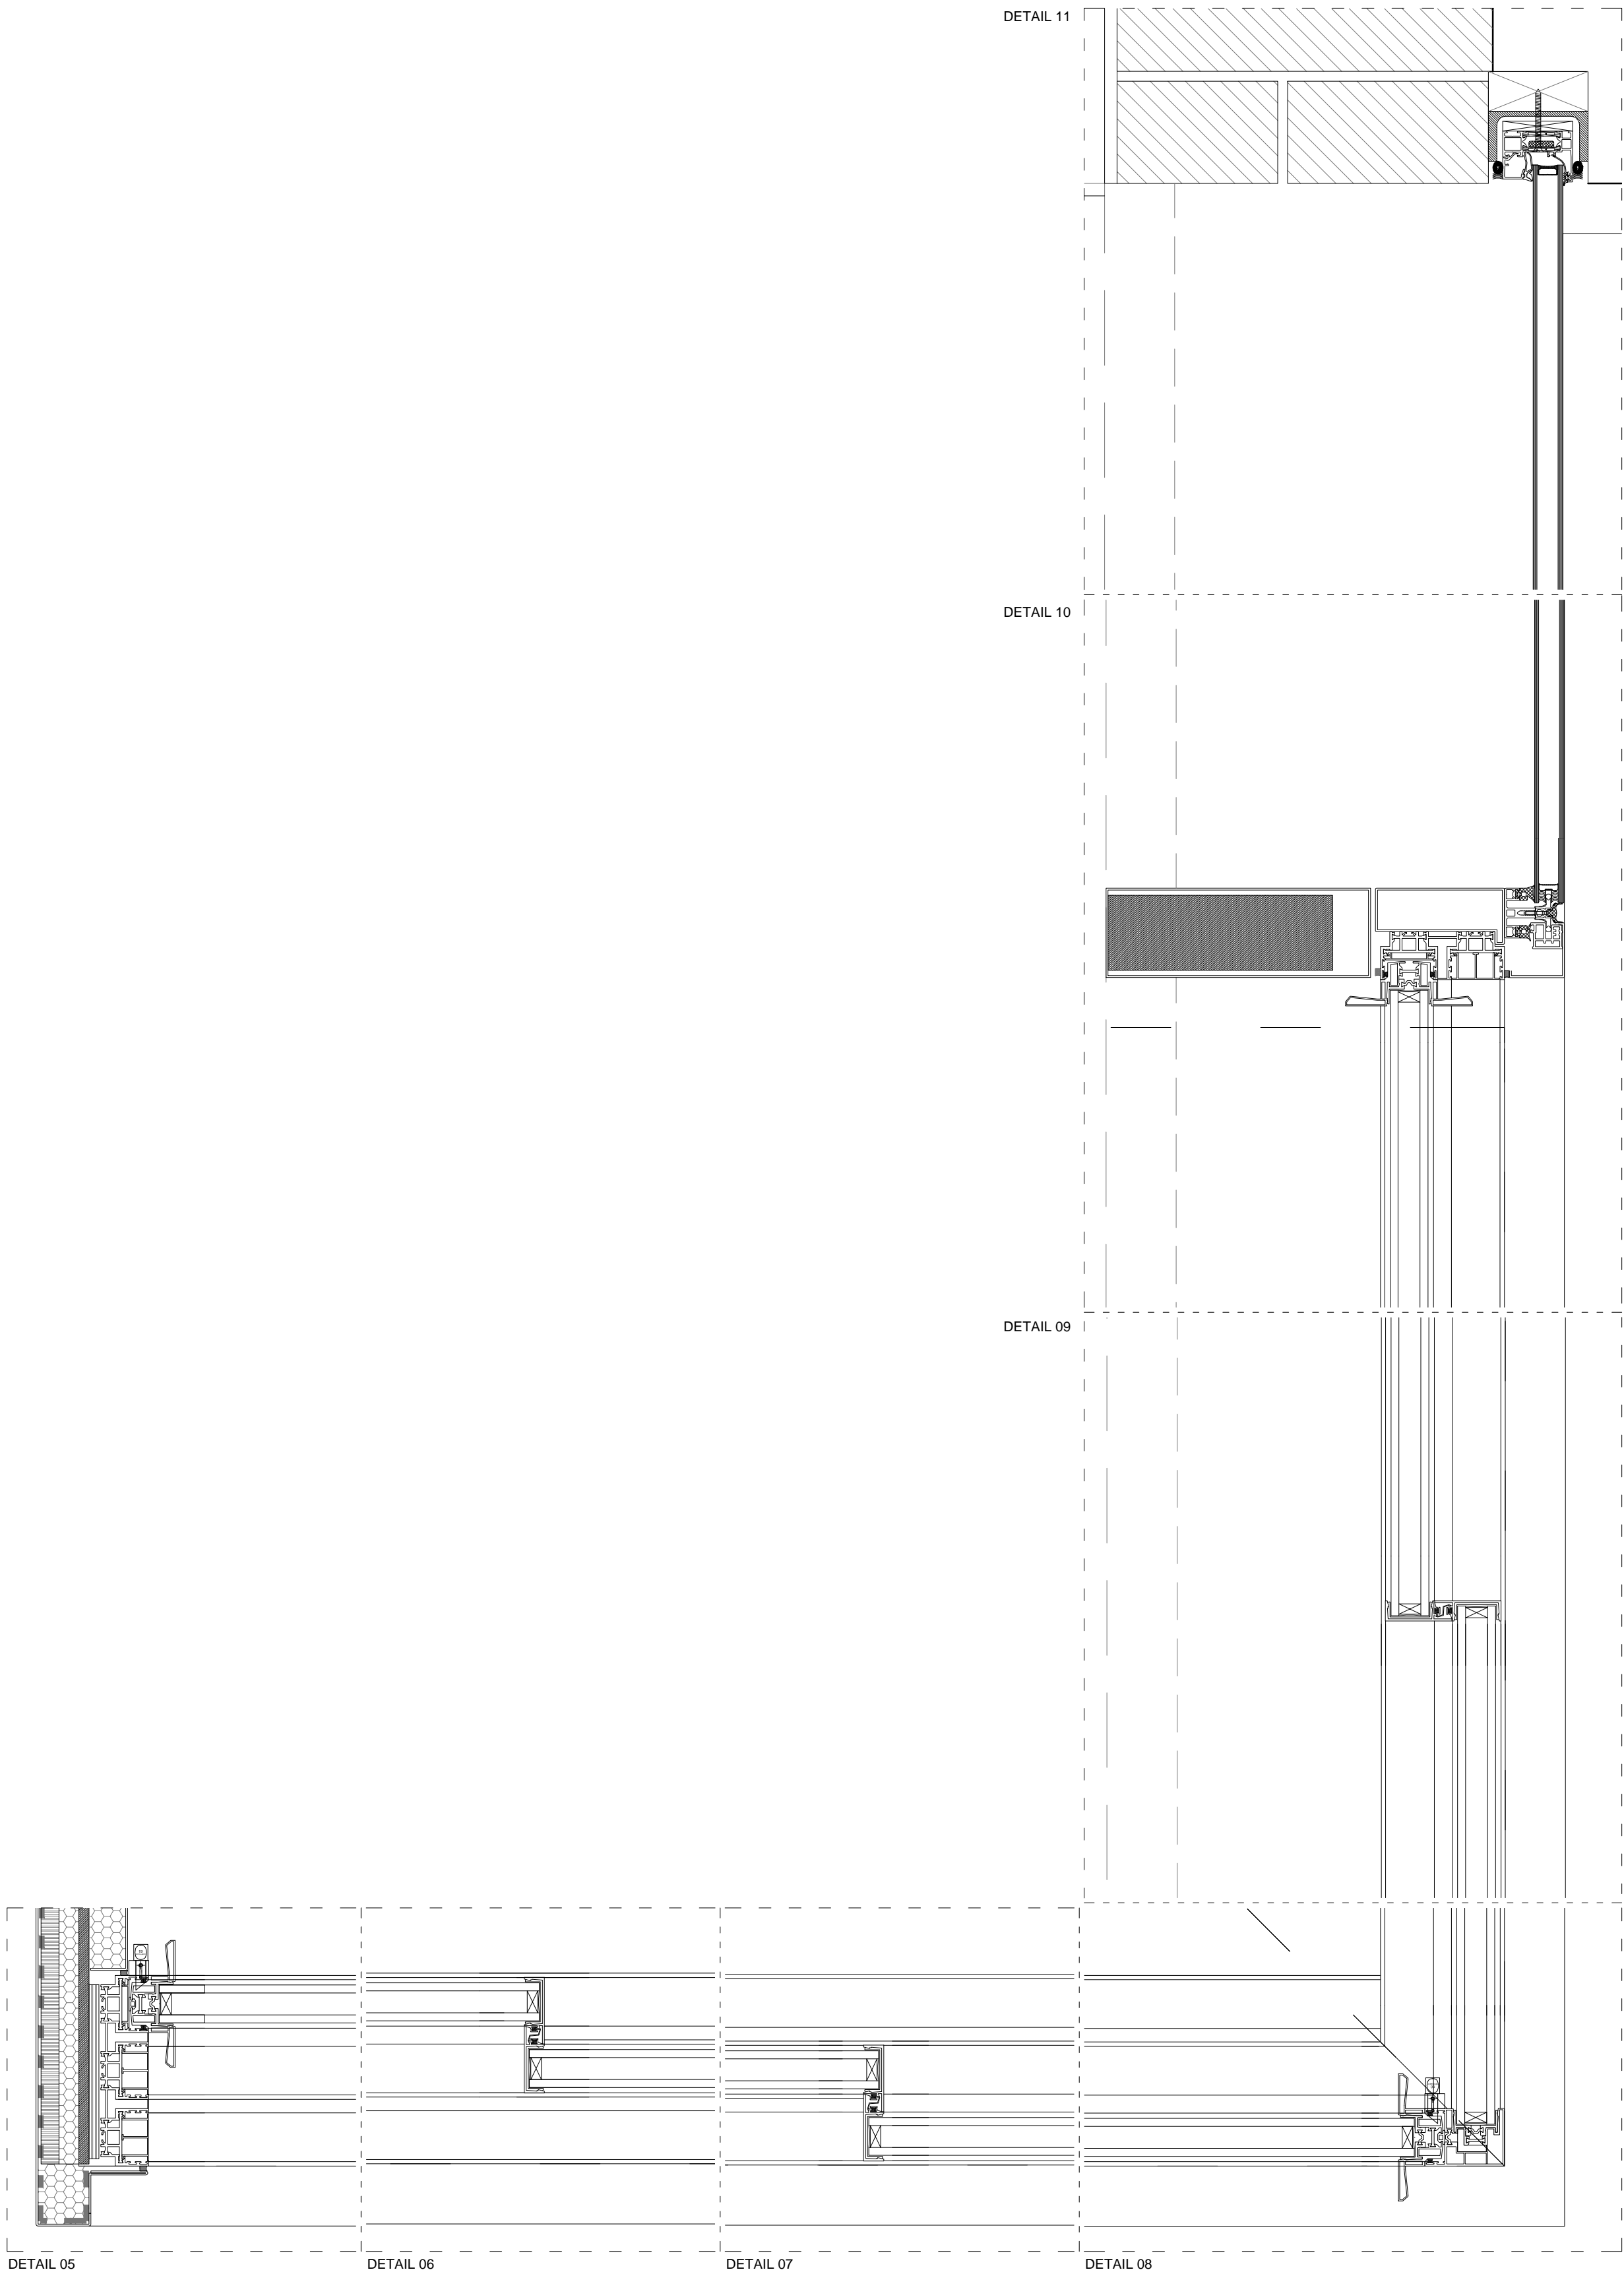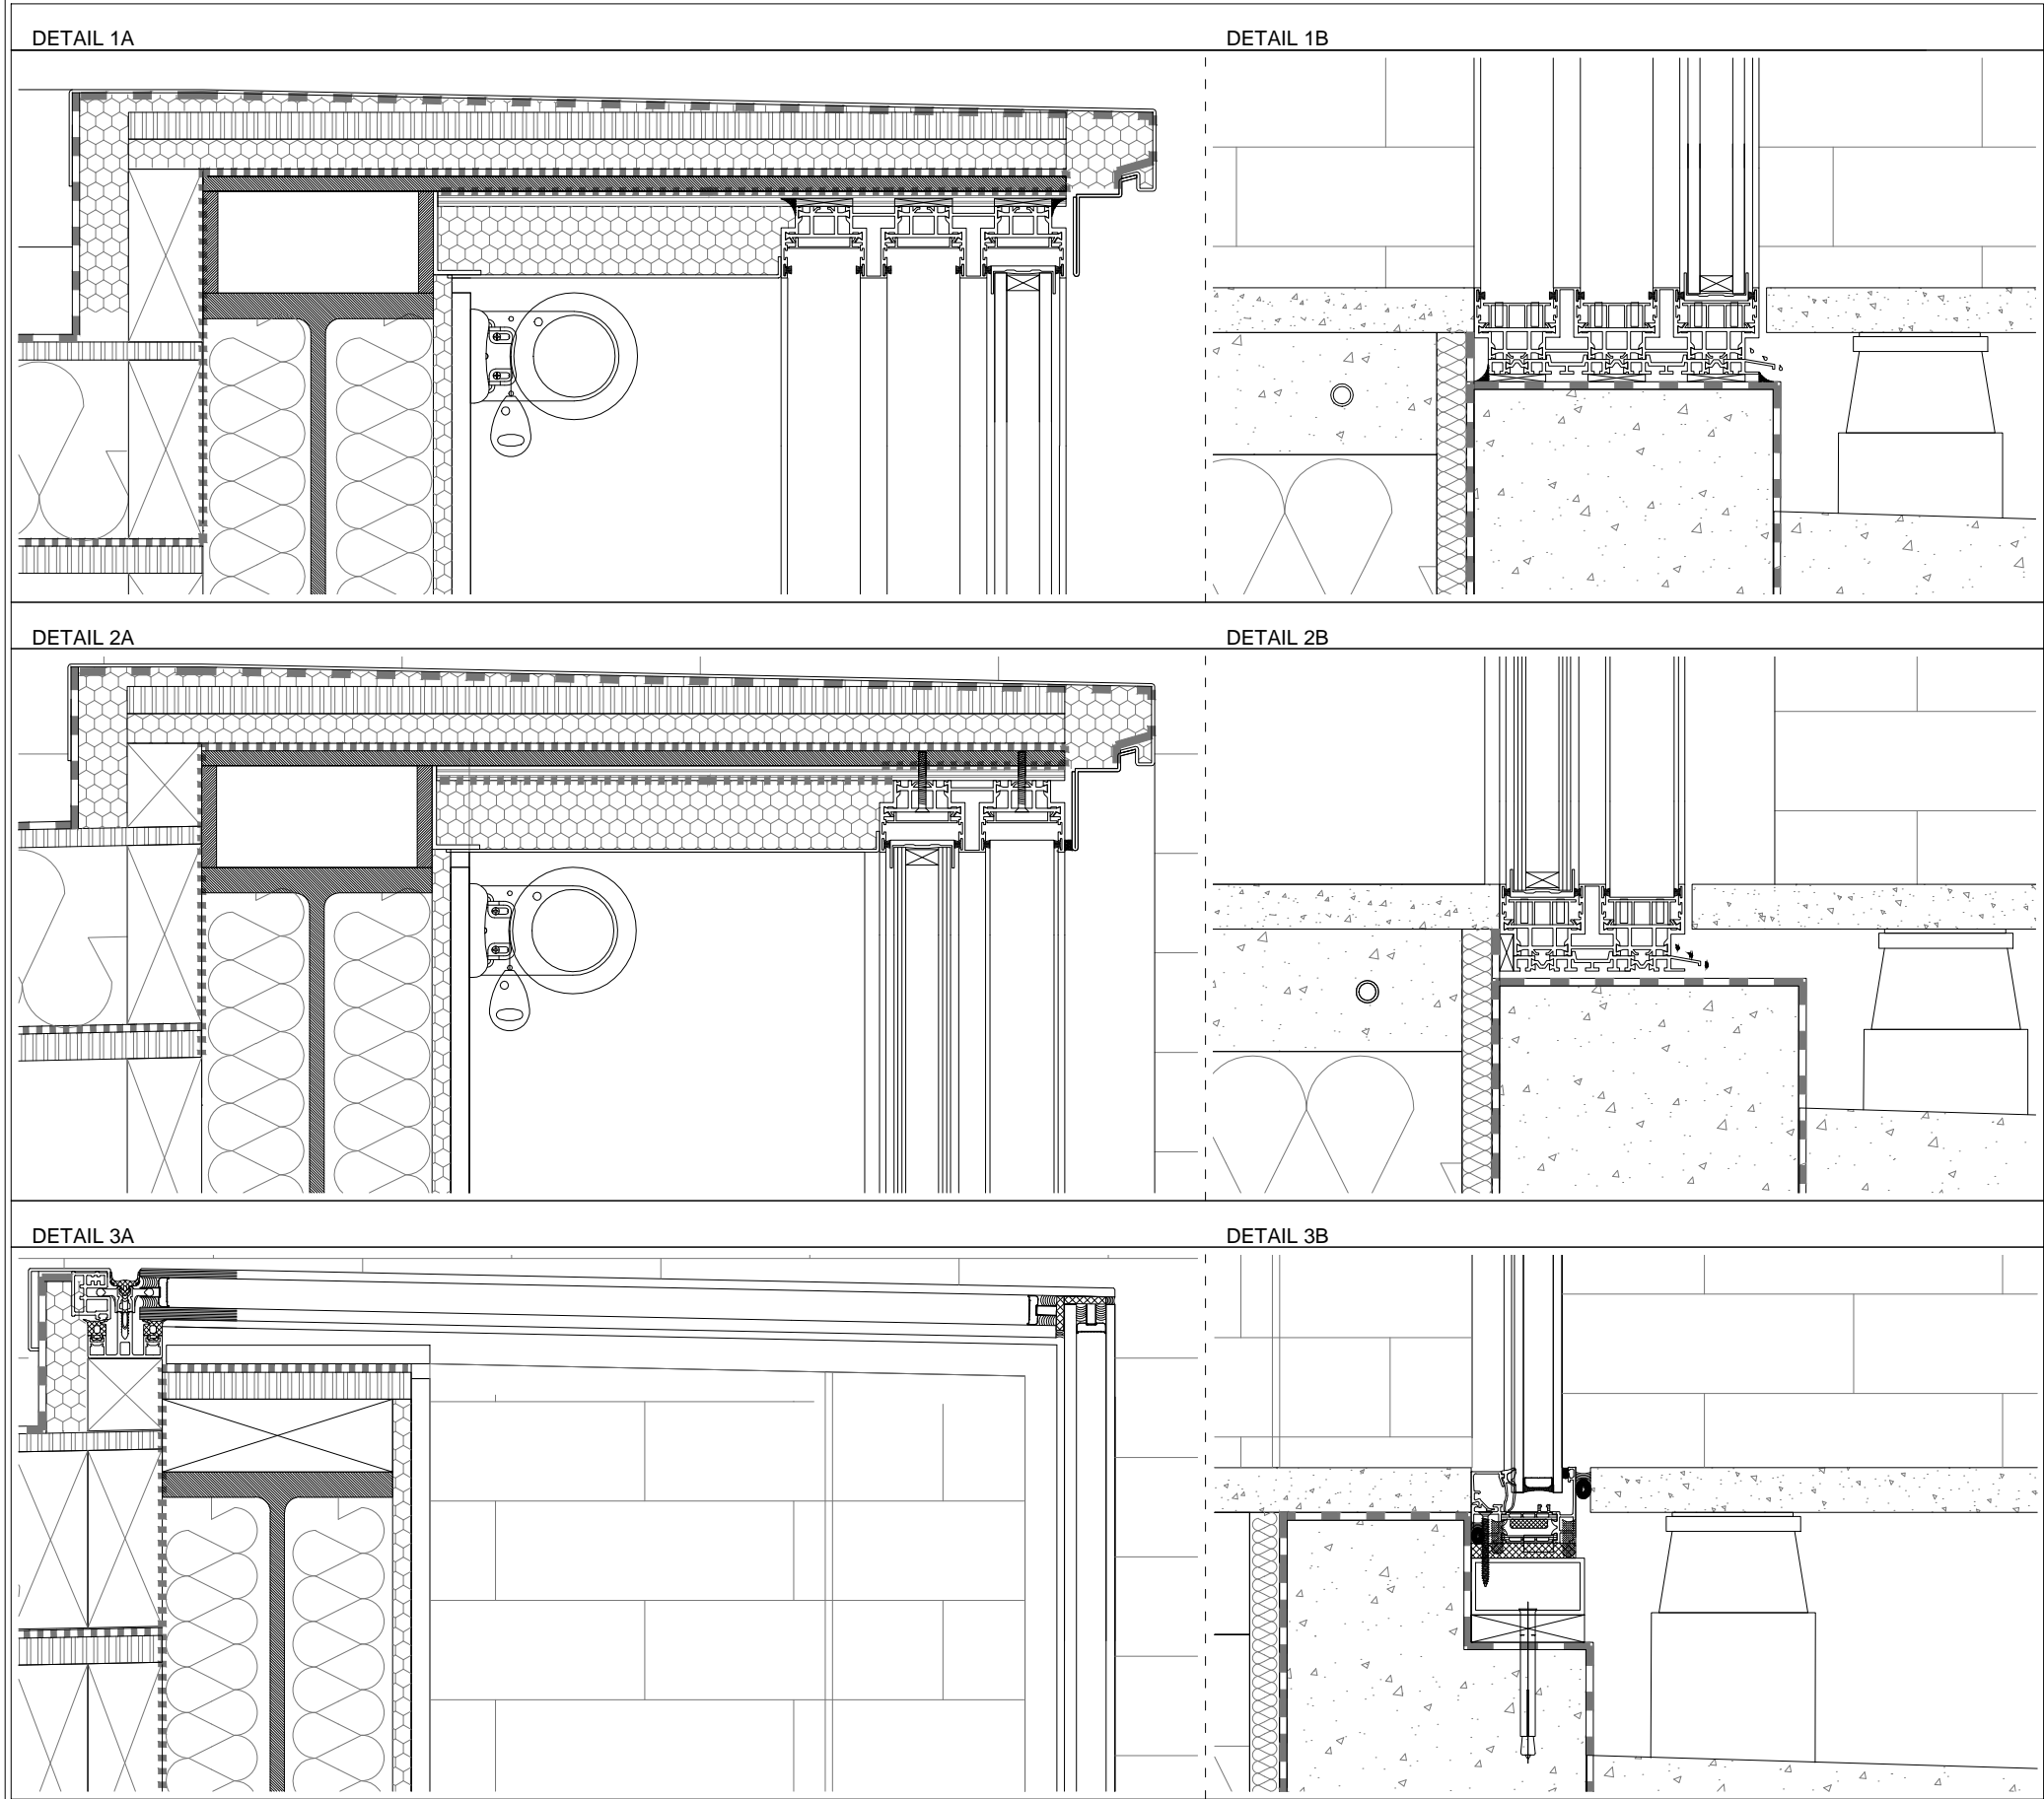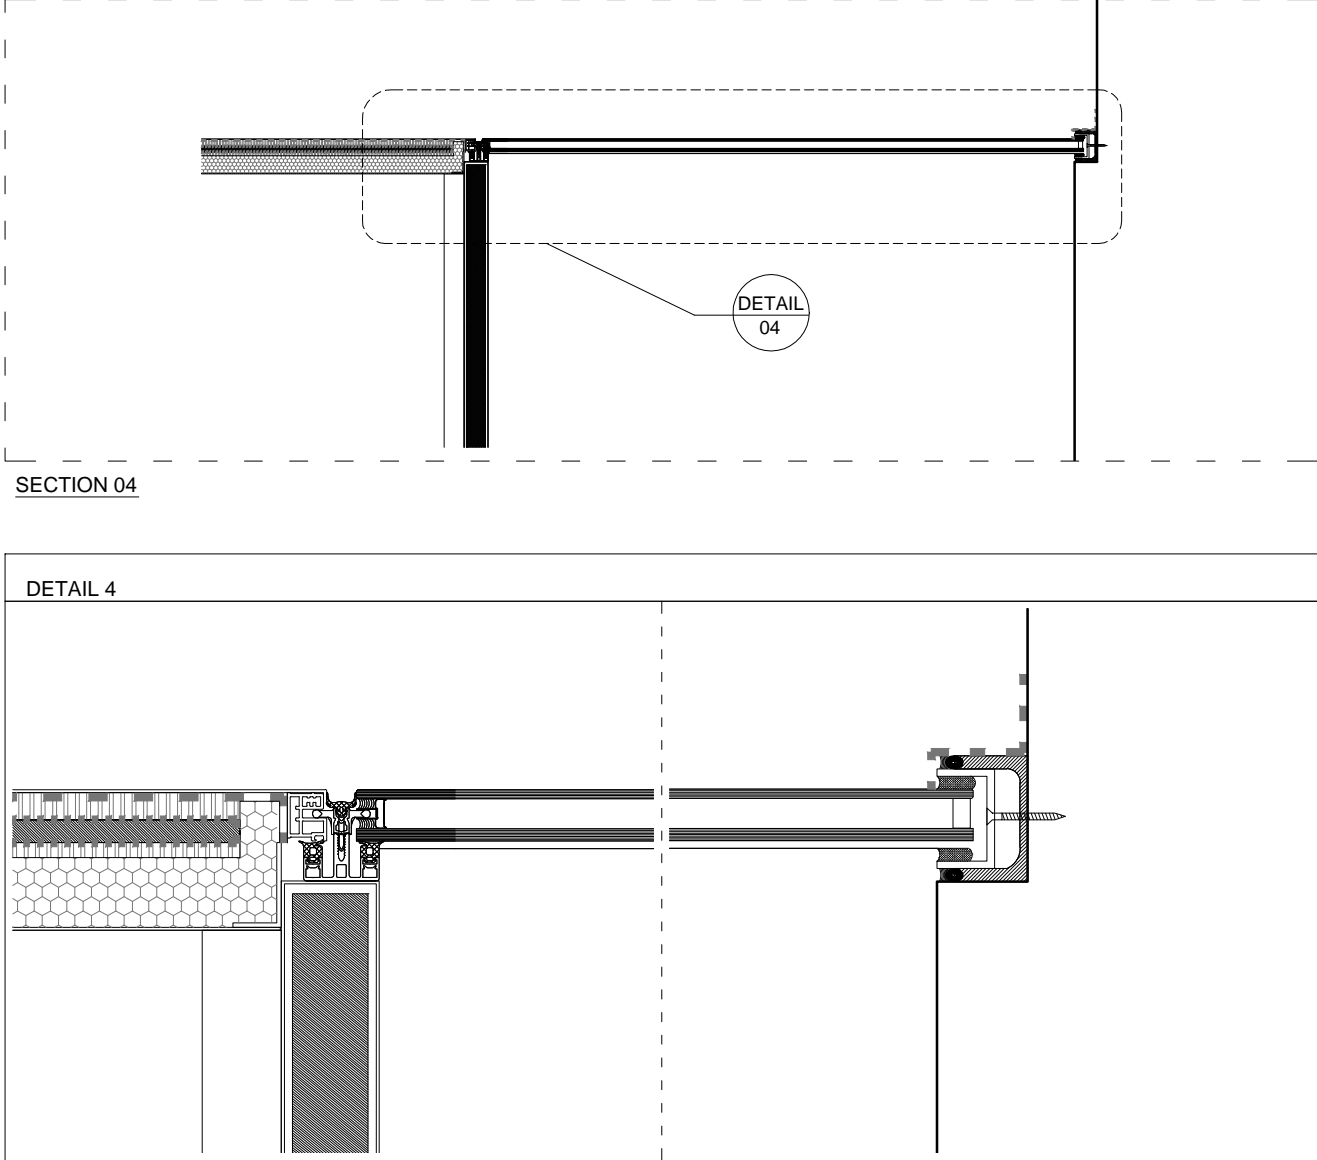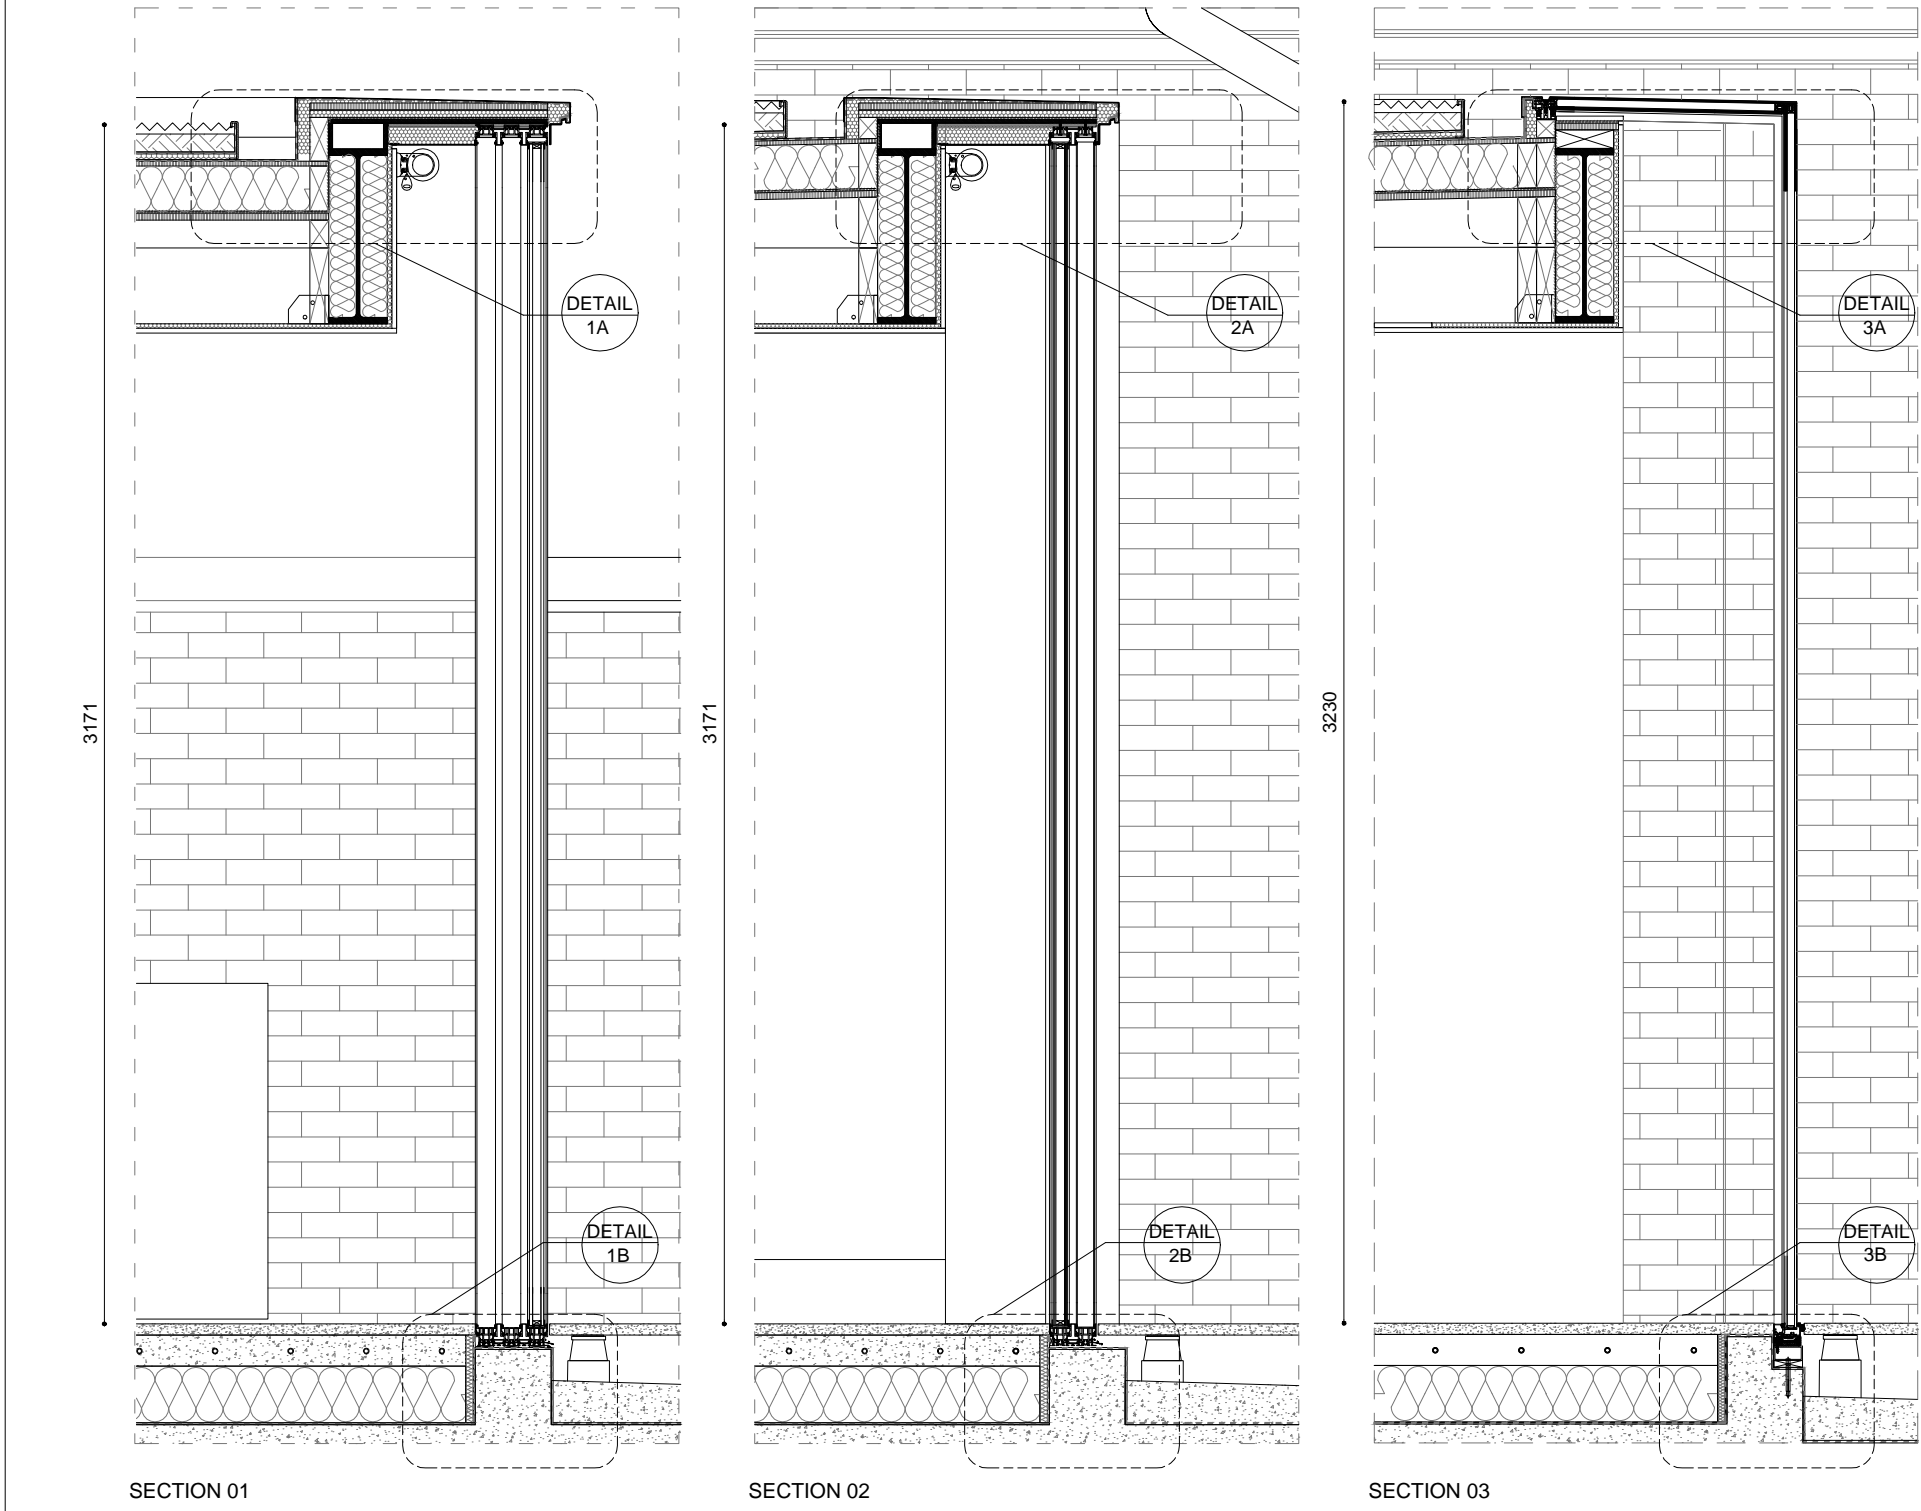

LBMV architects

Lug Montefusco Ltd

27 Euston Way, NW3 4LP, London

T+44 (0) 207 483 3880

info@lbmv architects.com

www.lbmv architects.com

STAGE B

REAR EXTENSION

REAR EXTENSION

INTERNAL ALTERATIONS

05 Lyndhurst Gardens

NW3 5NR

DRAWING STATUS

STAGE B

DRAWING NO

0050

DRAWN

MC, UG

CHECKED

LM

DATE

02.08.2016

SCALE

1:20 @ A1

DRAWING TITLE

SCHEDULE OF

PROPOSED WINDOWS

REV

04

05

06

DATE

04/01/2017

07/12/2016

06/12/2016

NAME

GENERAL NOTE

1. This drawing should be removed from currency immediately when a revised version is issued.

2. All dimensions to be checked on site by the contractor. Discrepancies to be reported before proceeding with the work.

3. This drawing is copyrighted.

4. All dimensions in mm's.

5. All structural elements size and position to be verified from structural engineer drawings.

6. All services to be designed by contractor.

7. All skylights to be cleaned by specialist company.

NOTE

0 1 5 m

0 1 2 m

0 100 1000mm

0 100 1000 mm

0 100 500 mm

0 100 200 mm

04

05

06

04/01/2017


07/12/2016

06/12/2016

NAME

WD-02


SCALE 1:20

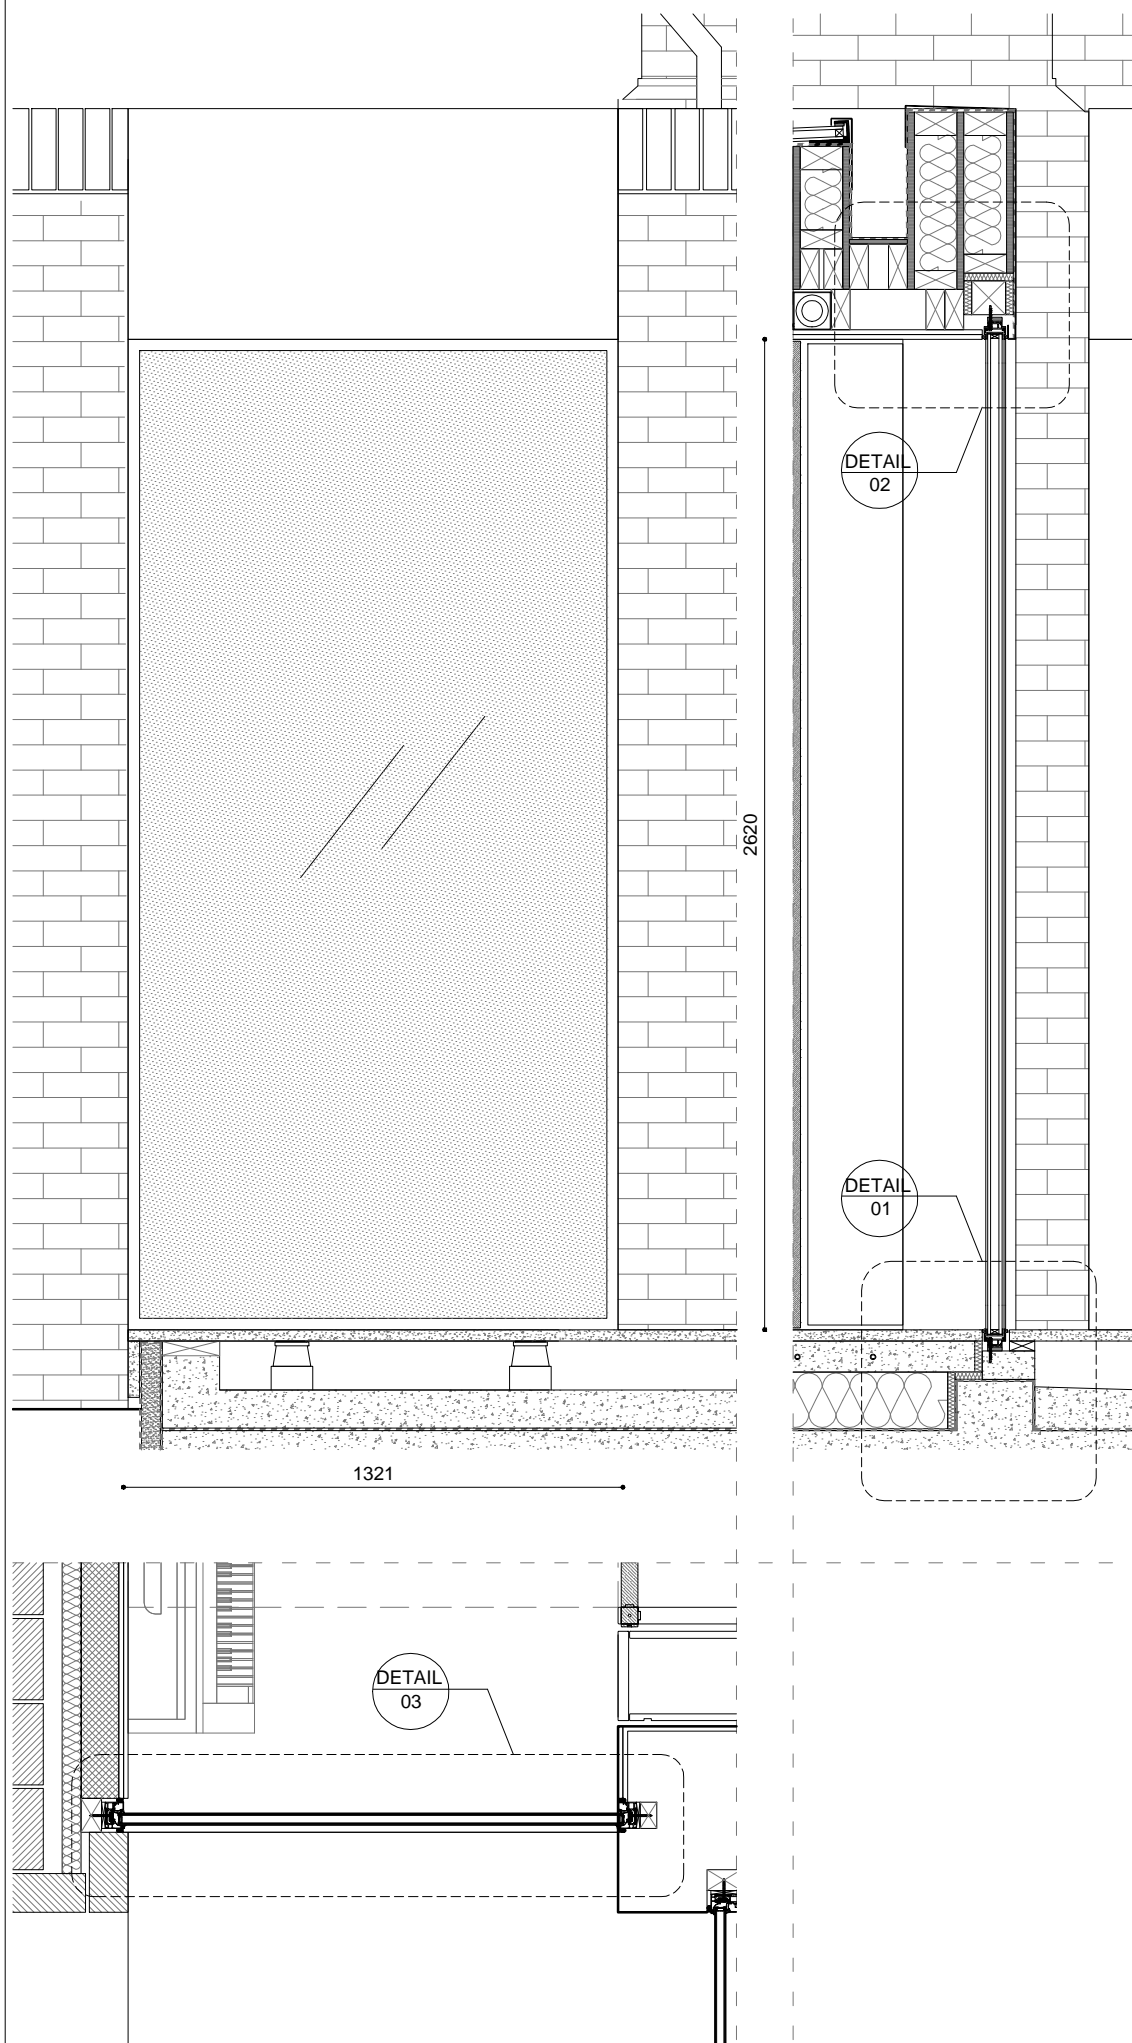


DESCRIPTION

- 1- GLASS: DOUBLE GLAZED UNIT
2- FRAME: SOLID TIMBER
3- FINISH: HAND PAINTED-EGG SHELL
4- HANDLES: TBS
5- U-VALUE: 1.6 W/m2k
6- SEALS: TBS


DETAIL 01- VERTICAL SECTION

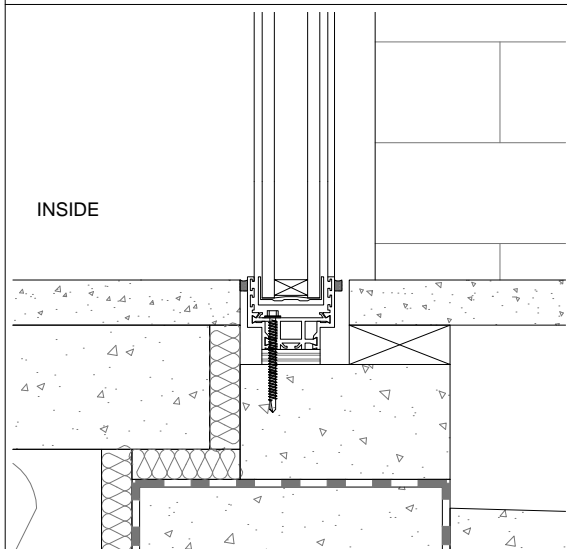

DETAIL 02- VERTICAL SECTION

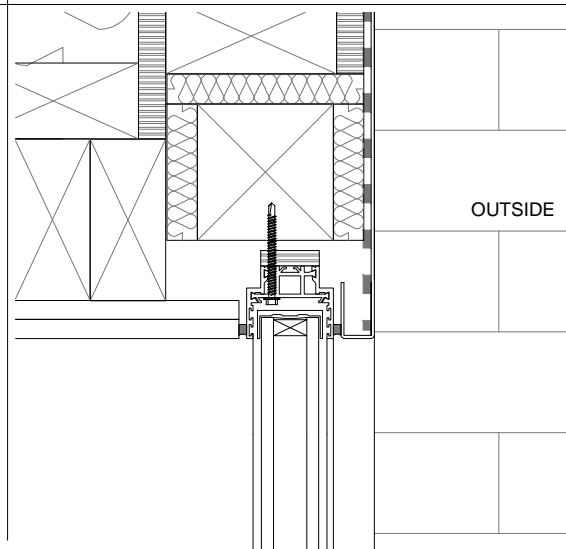


DETAIL 03 - HORIZONTAL SECTION

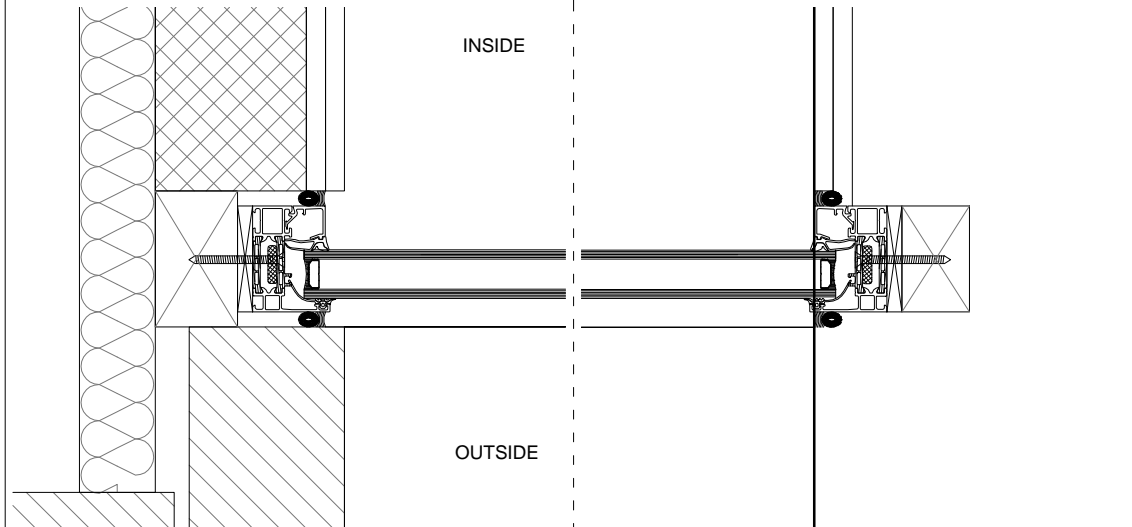

WD-03


SCALE 1:20

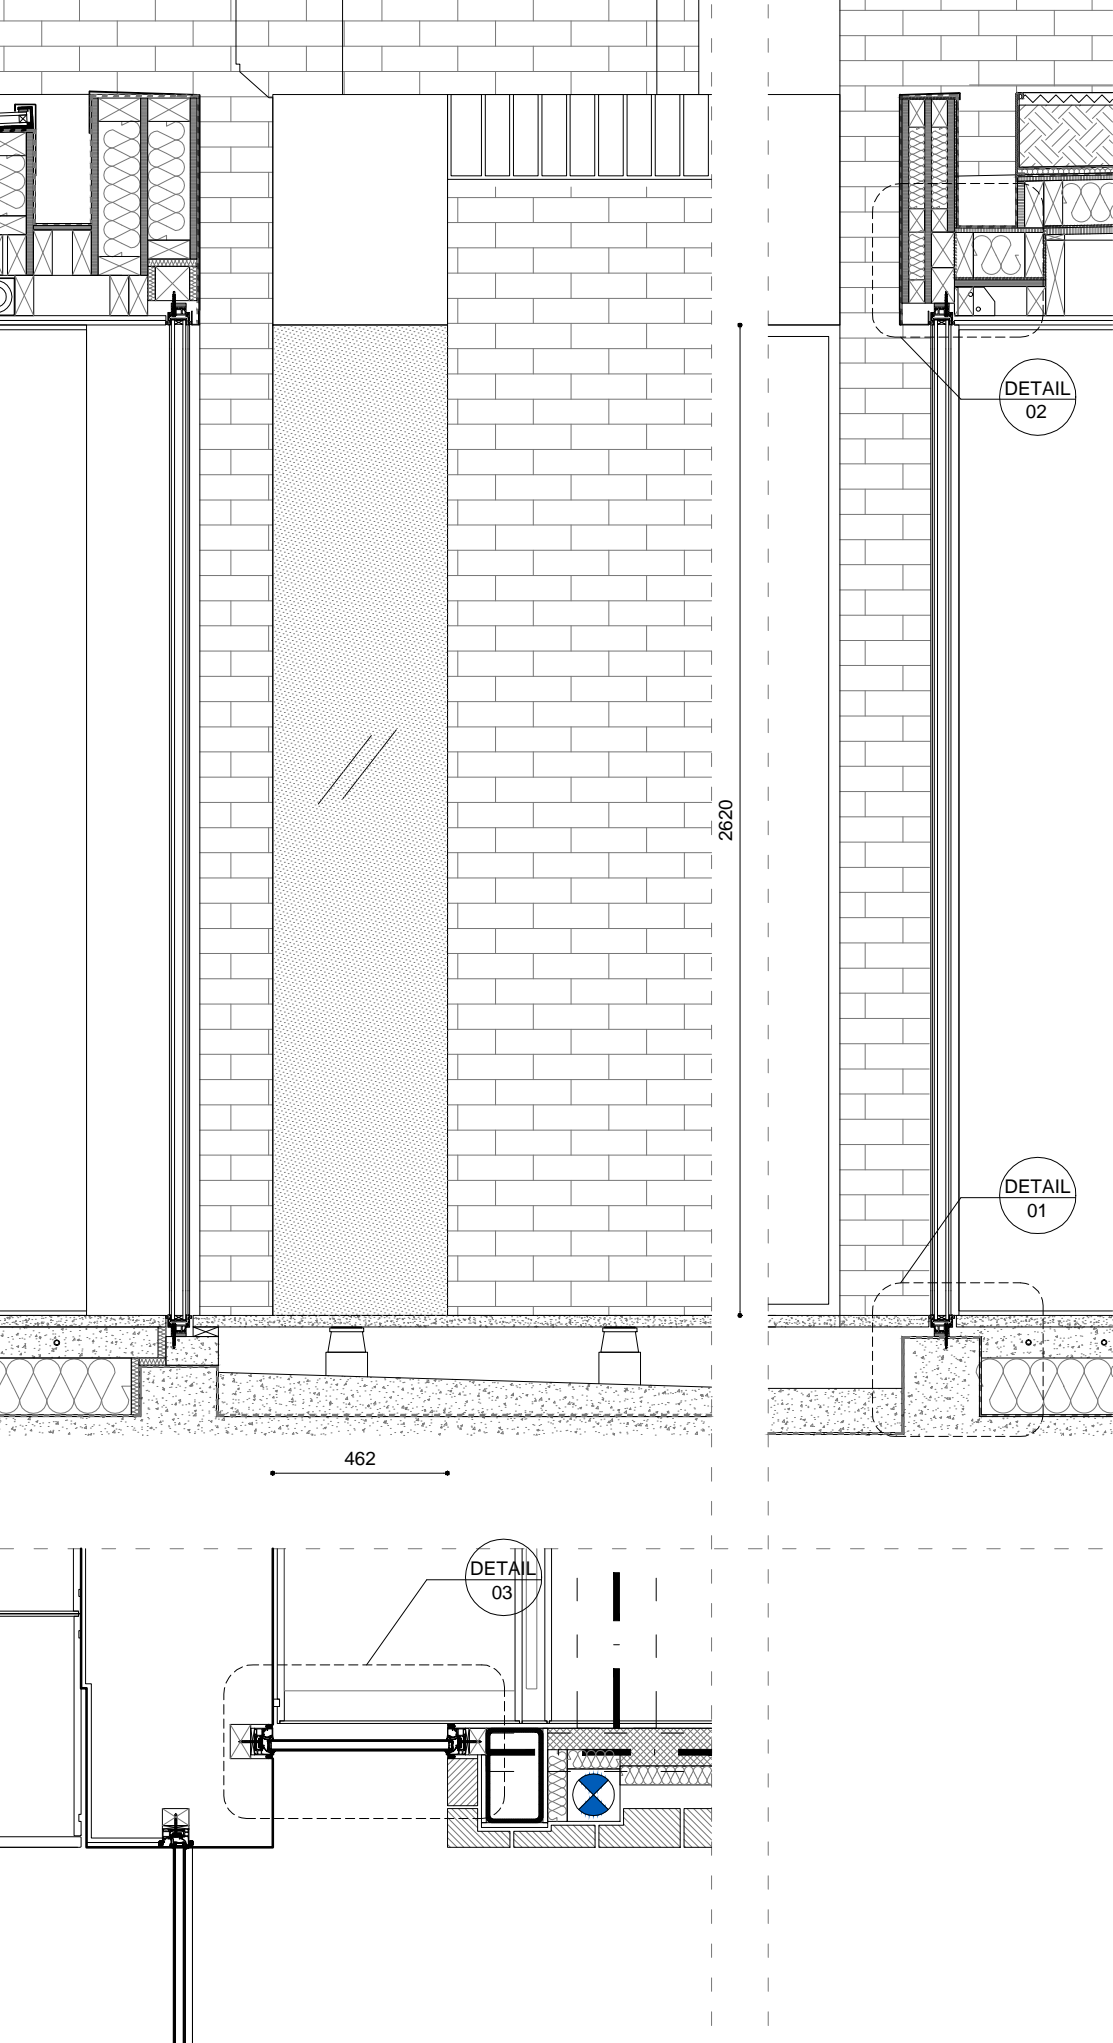


DESCRIPTION

- 1- GLASS: DOUBLE GLAZED UNIT
2- FRAME: SOLID TIMBER
3- FINISH: -
4- HANDLES: TBS
5- U-VALUE: 1.6 W/m2k
6- SEALS: TBS


DETAIL 01- VERTICAL SECTION

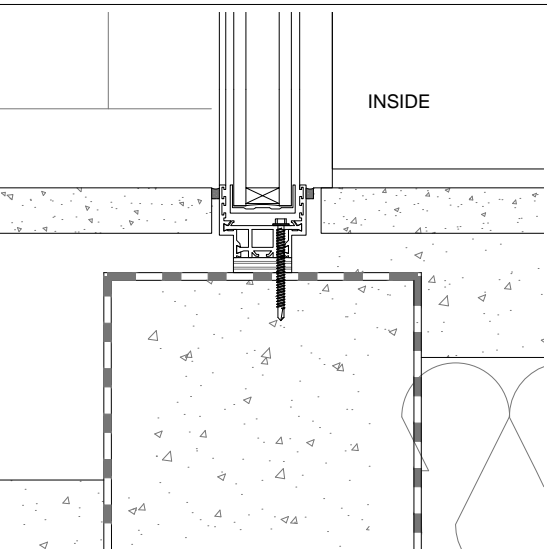

DETAIL 02- VERTICAL SECTION

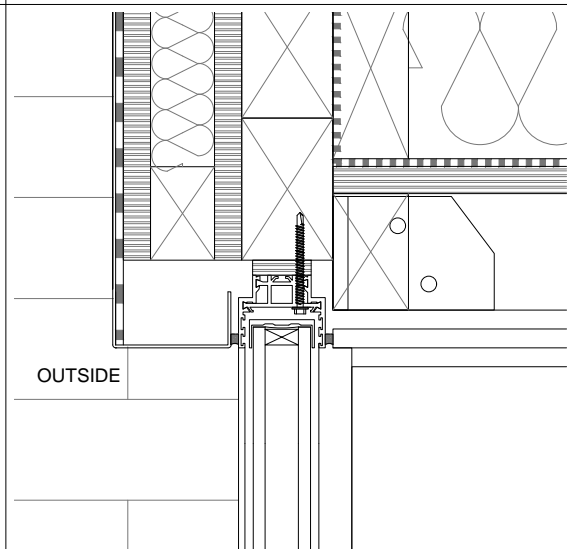


DETAIL 03 - HORIZONTAL SECTION

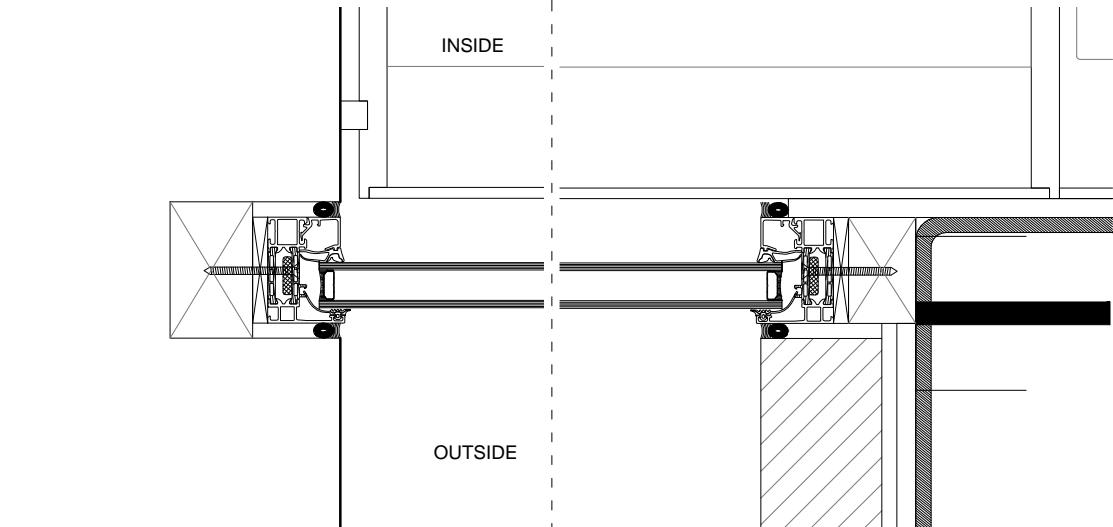

RWD-01

SCALE 1:20

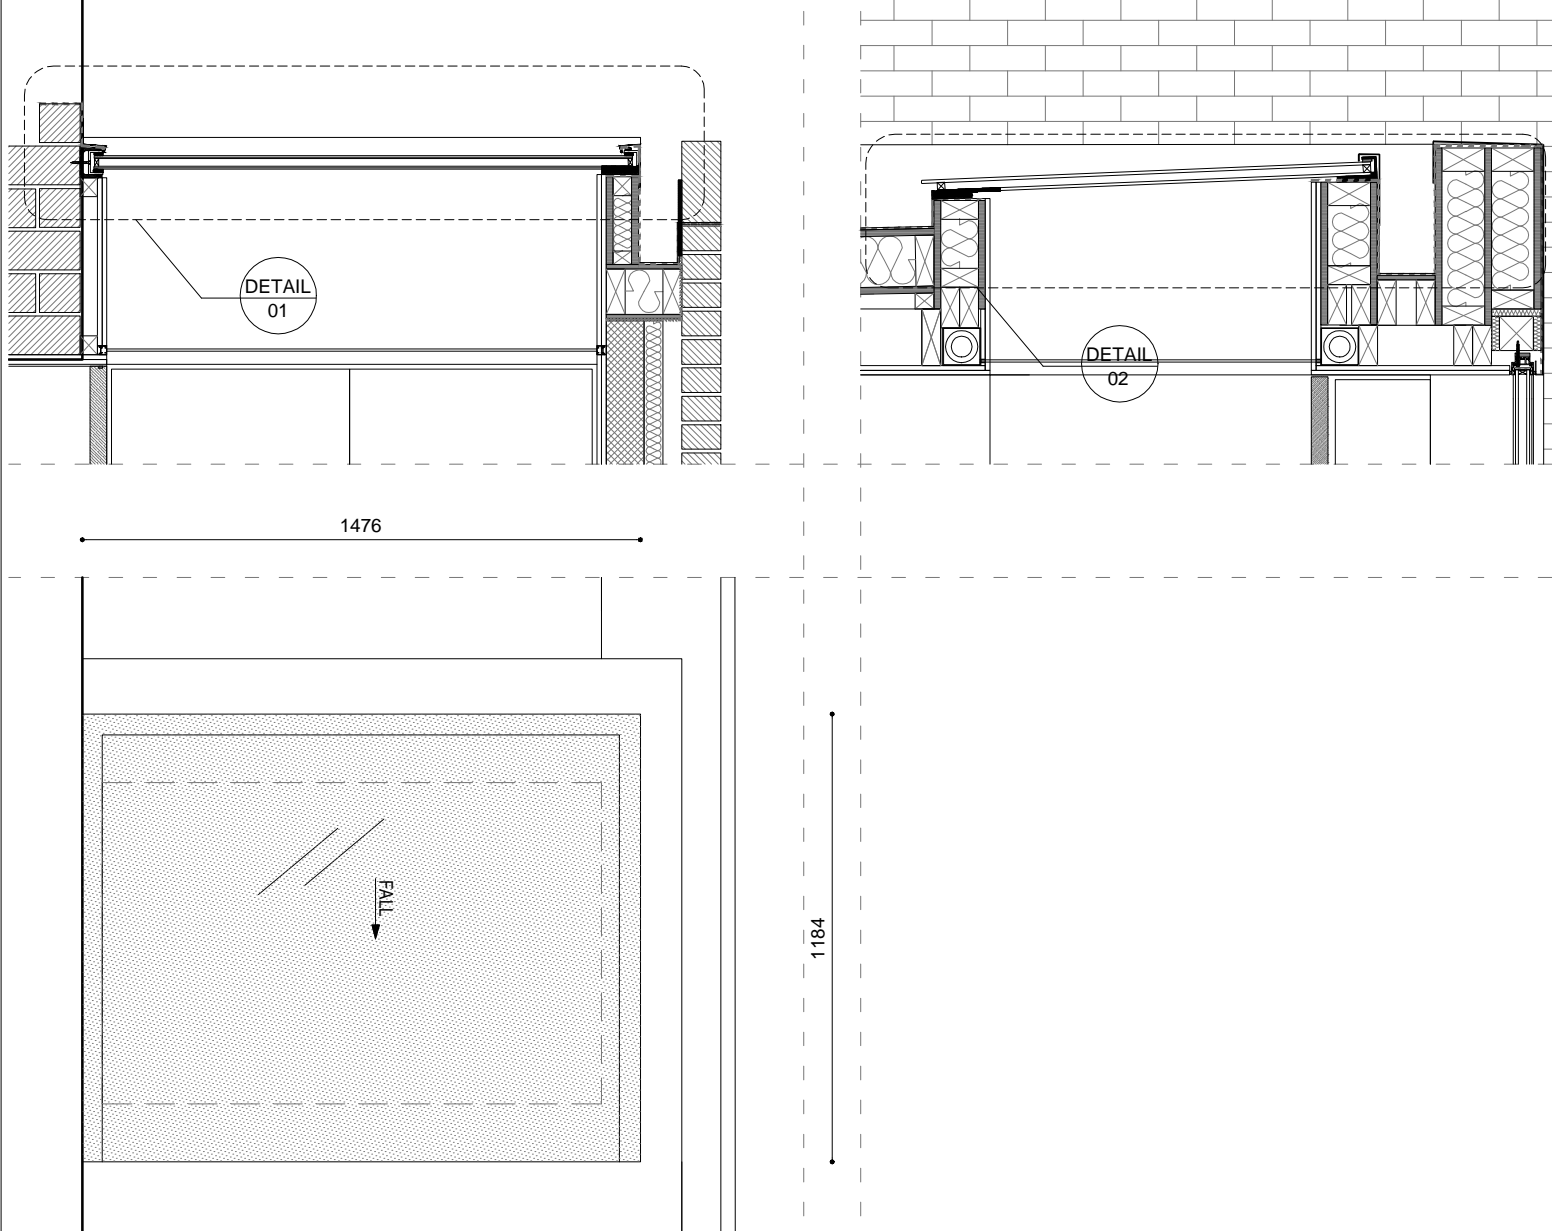

DESCRIPTION


- 1- TYPE:
2- MODEL:
2- MEASURES:
2- FRAME FINISH:
5- IRONMONGERY:
6- MOTORIZED:

SUPPLY BY

CUSTOM MADE


GLASS - high performing solar control

DETAIL 01

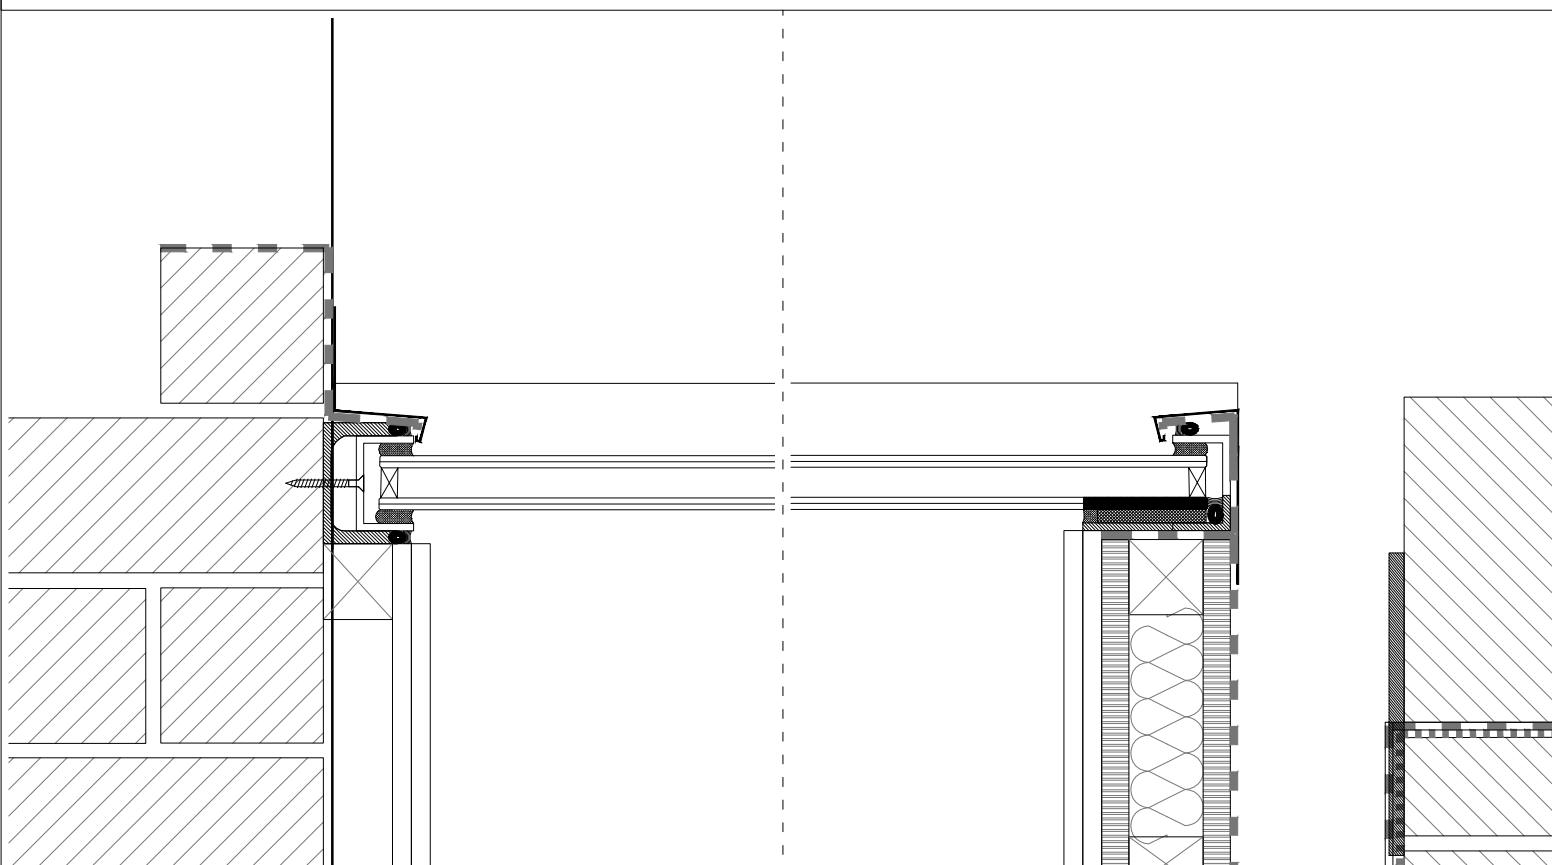

SCALE 1:5


DETAIL 02

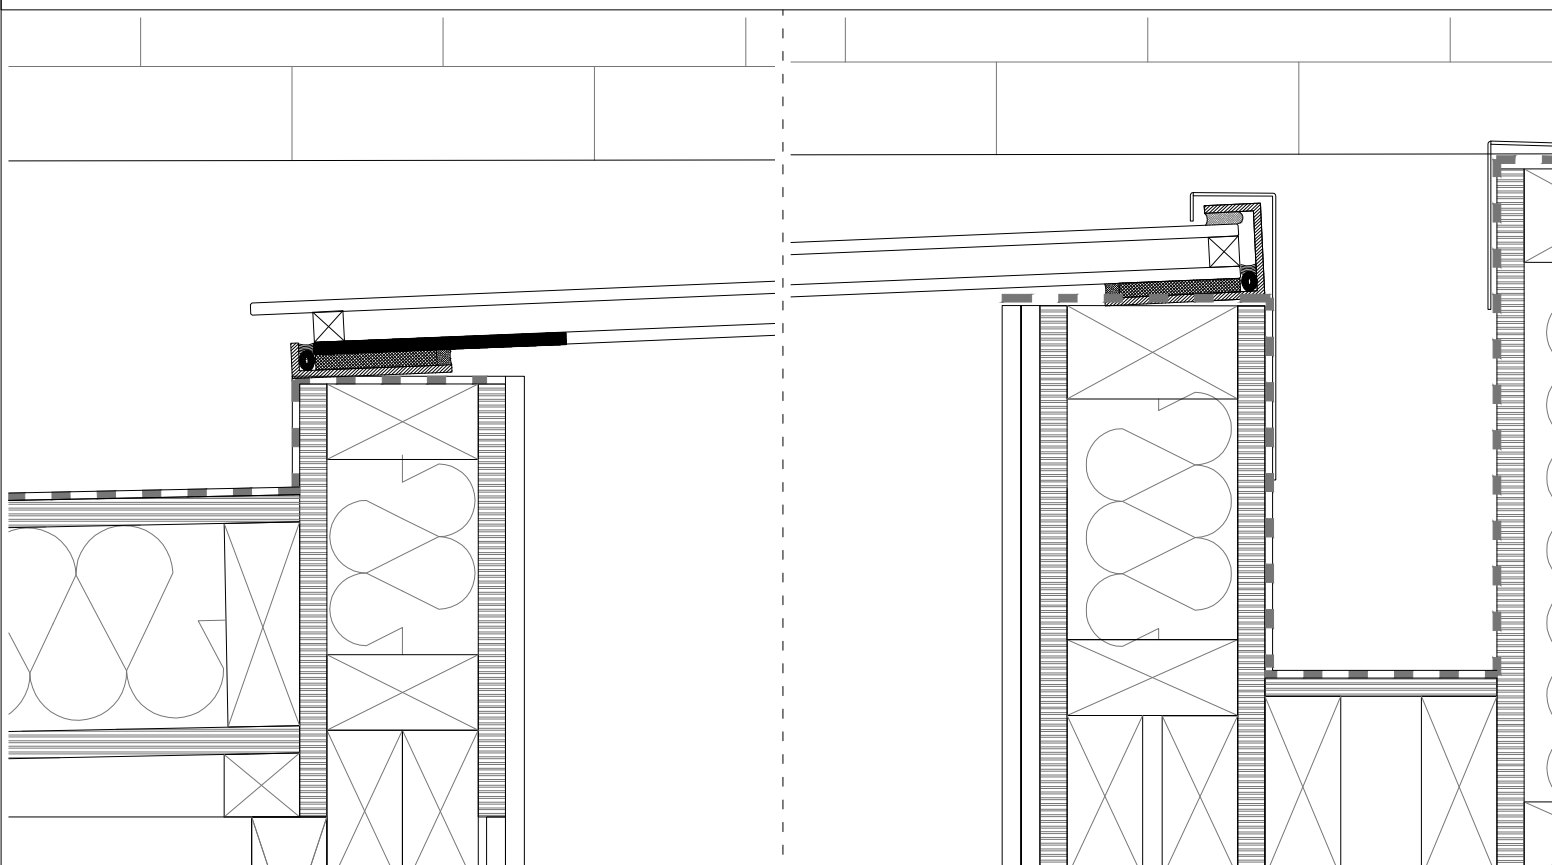

SCALE 1:5

RWD-02

SCALE 1:20

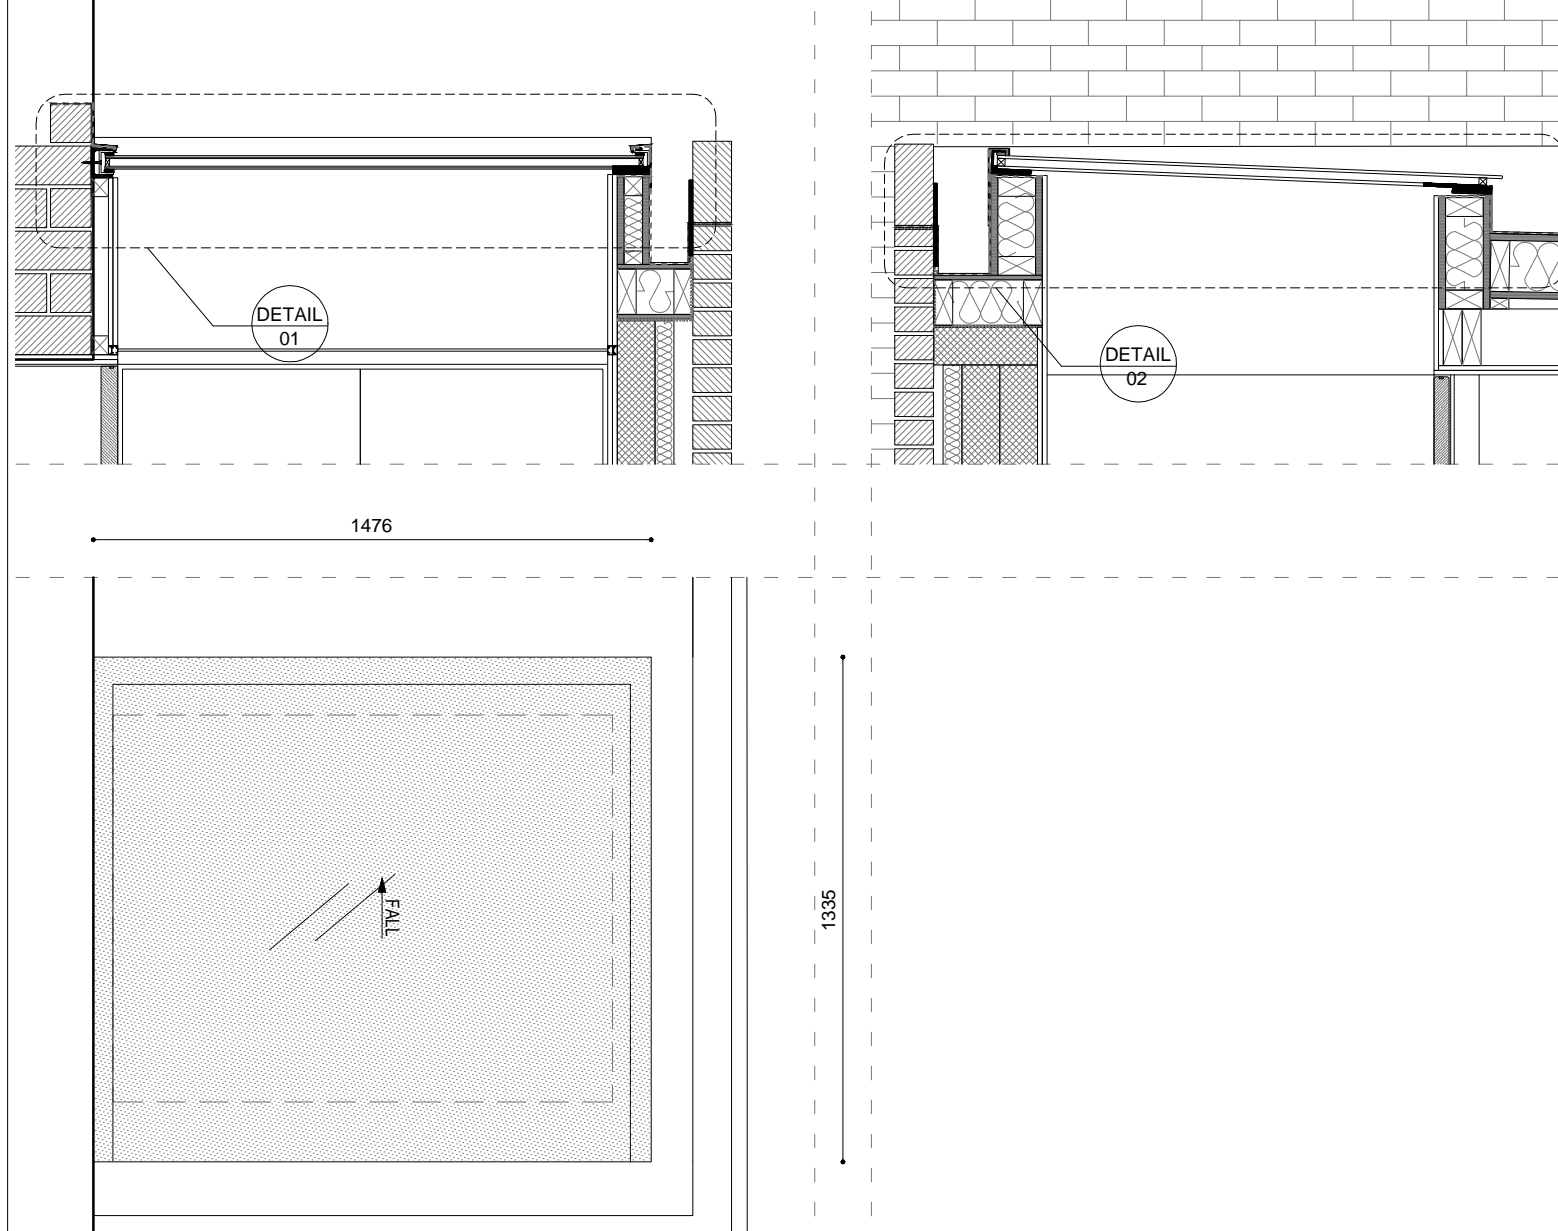

DESCRIPTION


- 1- TYPE:
2- MODEL:
2- MEASURES:
2- FRAME FINISH:
5- IRONMONGERY:
6- MOTORIZED:

SUPPLY BY

CUSTOM MADE


GLASS - high performing solar control

DETAIL 01

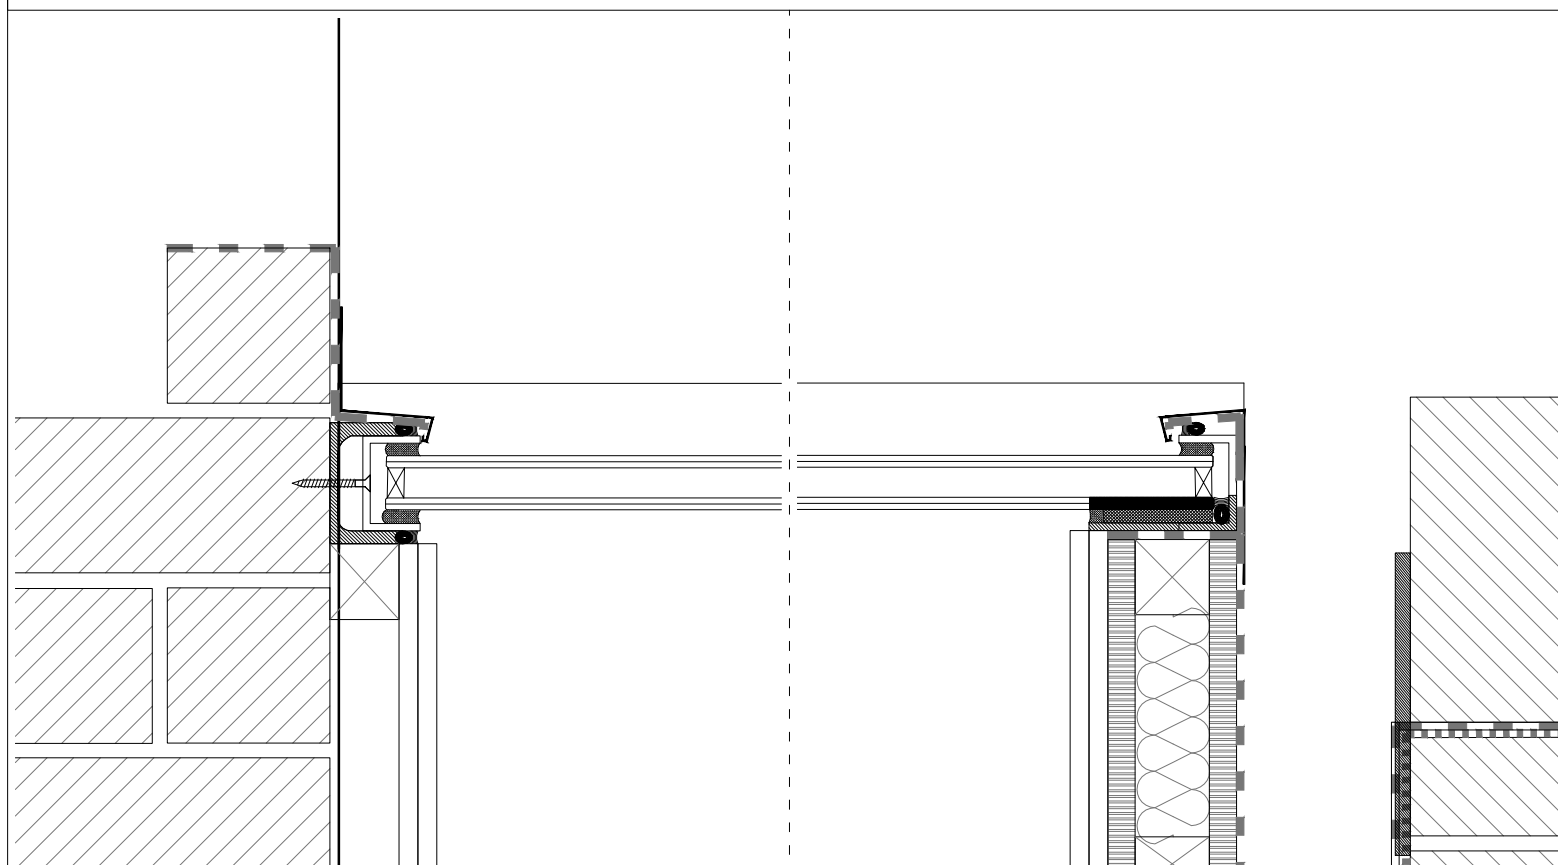

SCALE 1:5

DETAIL 02

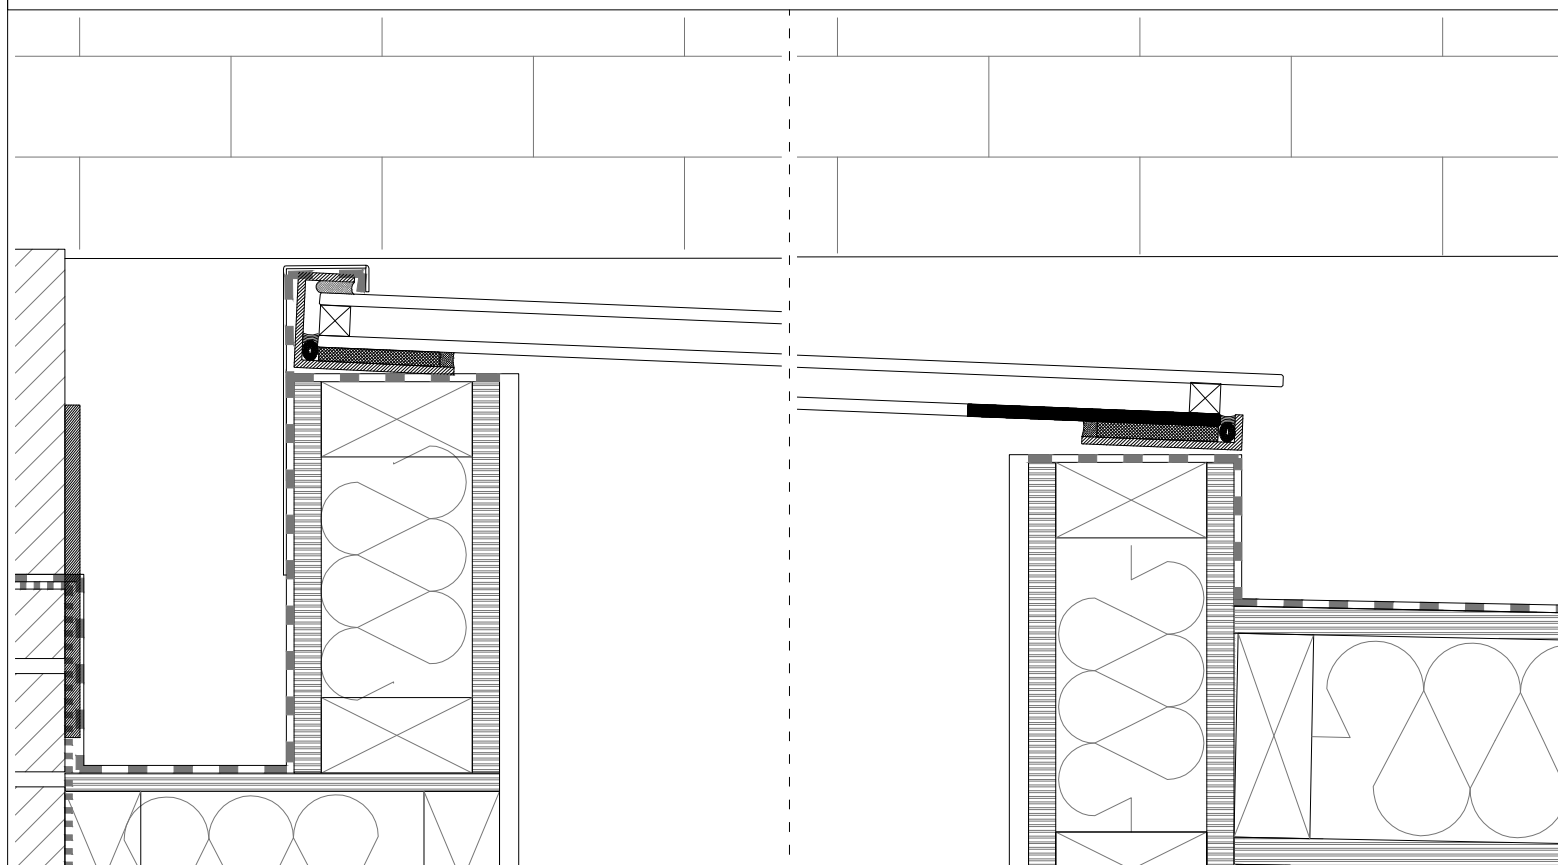

SCALE 1:5

LBMV architects

Lug Montebusco Ltd
27 Euston Way, NW3 4LP, London
T+44 (0) 207 483 3880
info@lvmarchitects.com
www.lvmarchitects.com

DRAWING STATUS

STAGE B

DRAWN

A1

CHECKED

LM

DATE

02.08.2016

SCALE

1:20@A1

DRAWING TITLE

SCHEDULE OF
PROPOSED WINDOWS05 Lyndhurst Gardens
NW3 5NR

JOB NO

0050

DRAWING NO

A7005

GENERAL NOTE

- This drawing should be removed from currency immediately when a revised version is issued.
- All dimensions to be checked on site by the contractor. Discrepancies to be reported before proceeding with the work.
- This drawing is copyrighted.
- All dimensions in mm's.
- All structural elements size and position to be verified from structural engineer drawings.
- All services to be designed by contractor.
- All skylights to be cleaned by specialist company.

NOTE

1:100

0 1 5 m

1:50 0 1 2 m

1:25 0 100 1000mm

1:20 0 100 1000 mm



1:10 0 100 500 mm

1:5 0 100 200 mm


REV	DESCRIPTION	DATE	NAME
04		04/01/2017	000
05		07/12/2016	000
06		06/12/2016	000

IWD-01


SCALE 1:20

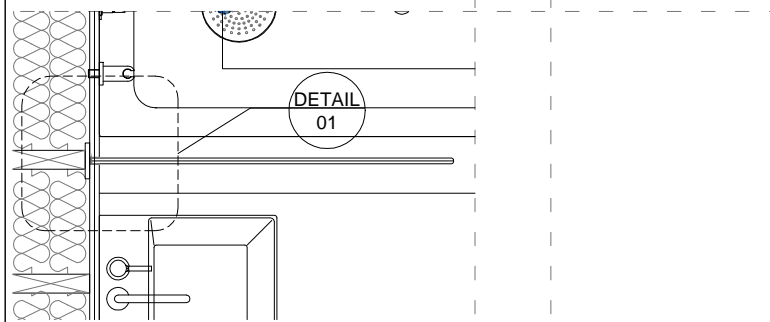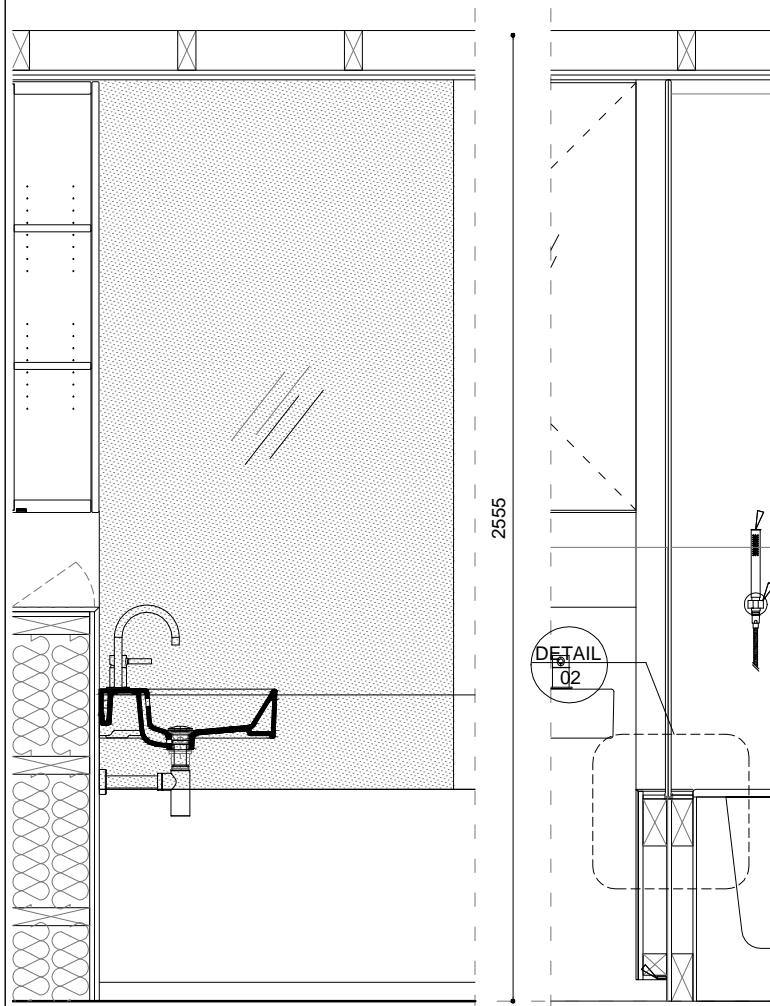

DESCRIPTION
1- GLASS
2- FRAME:

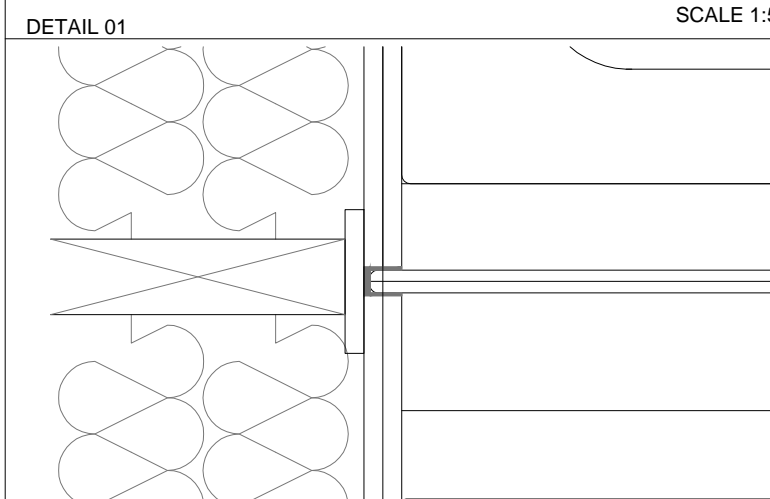



SCALE 1:5

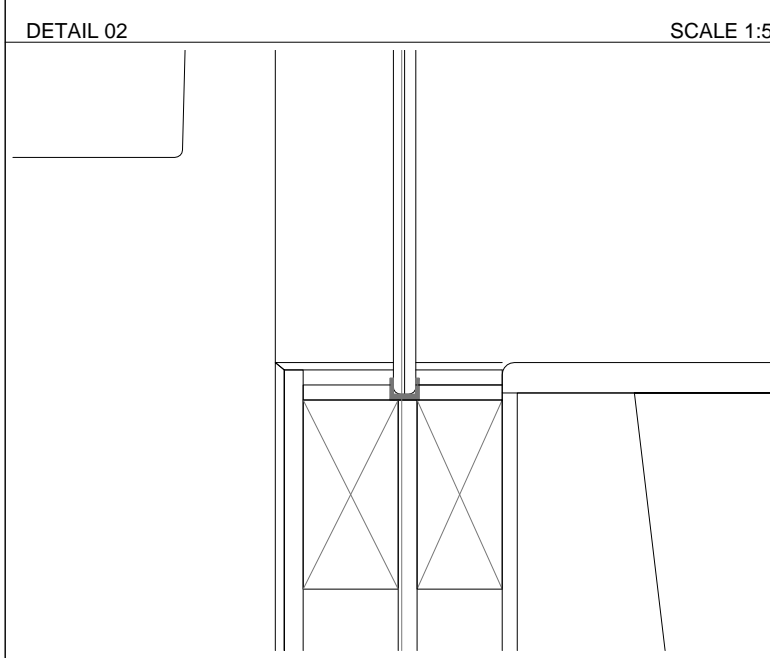


SCALE 1:5

IWD-02


SCALE 1:20

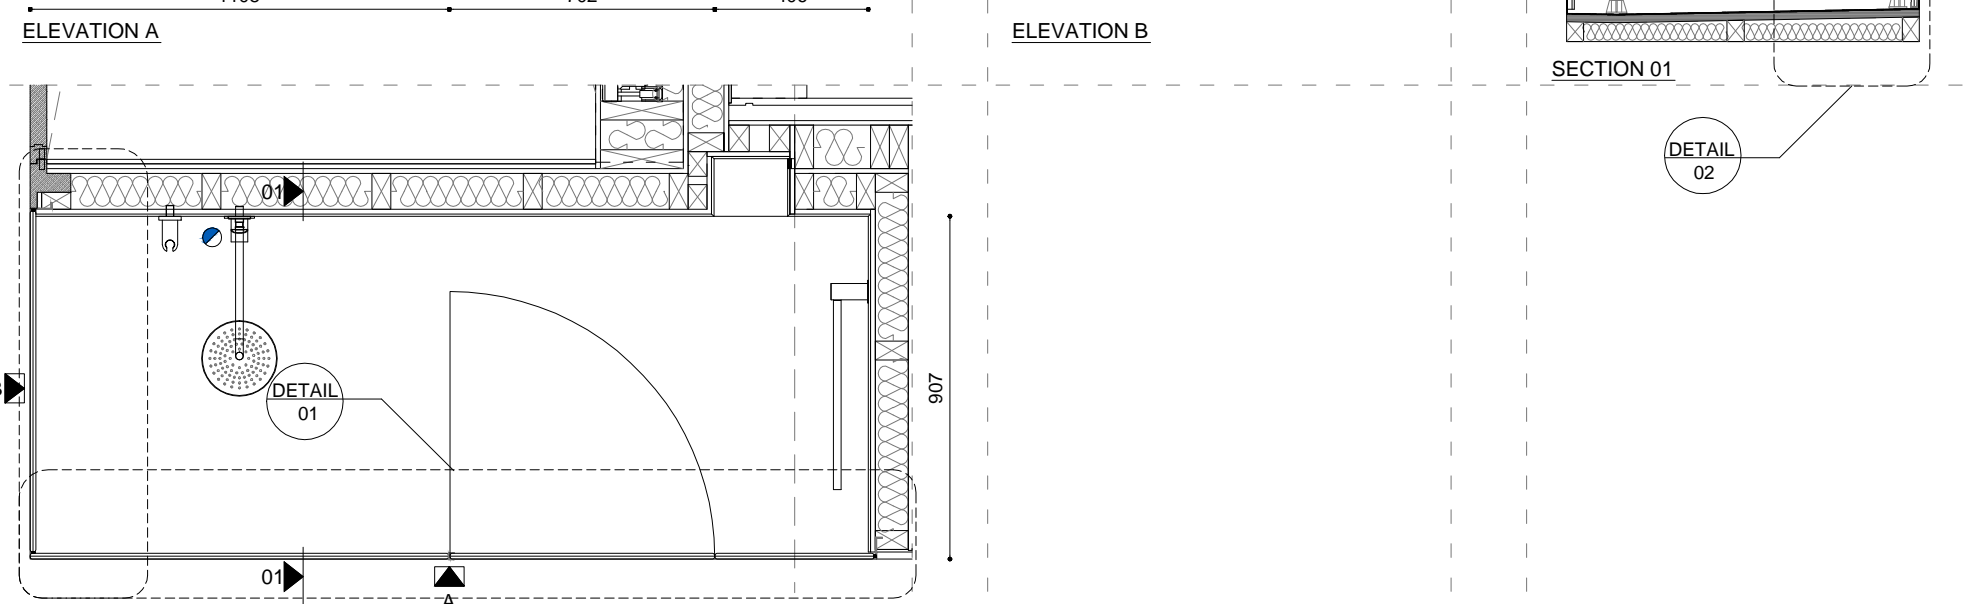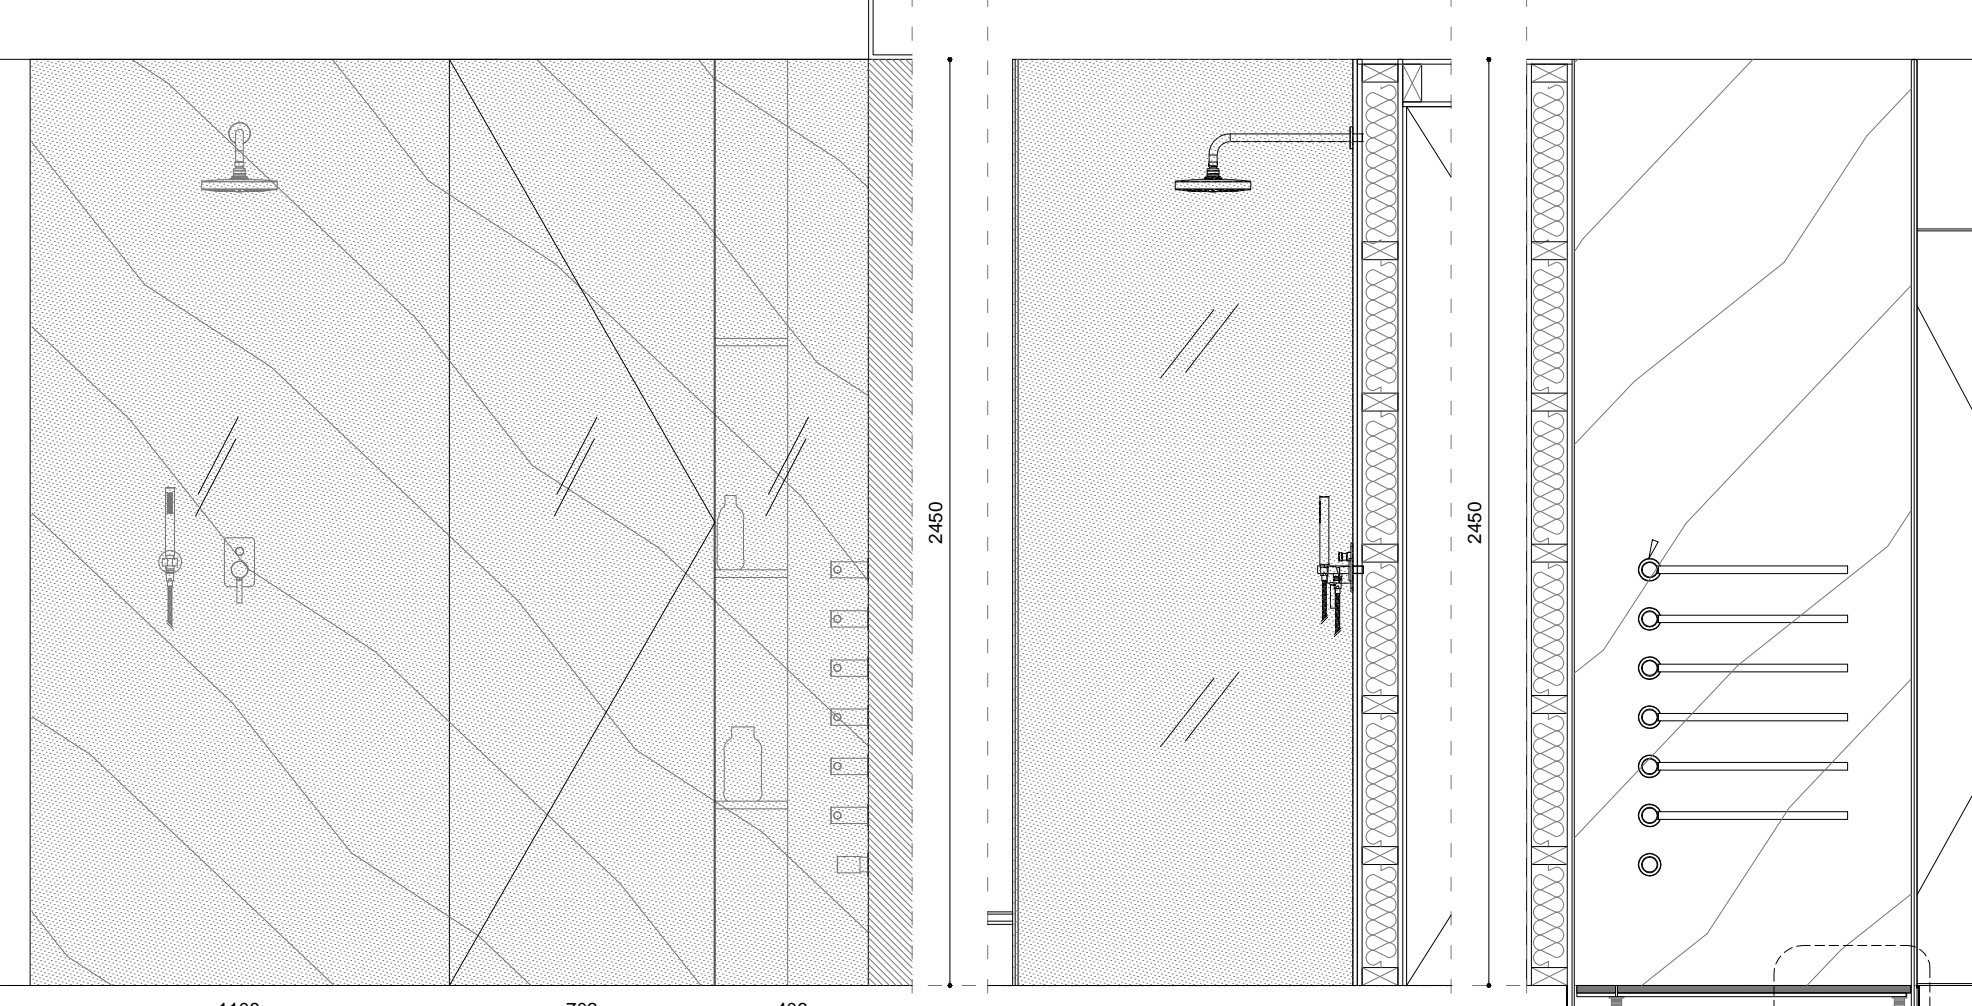

DESCRIPTION
1- GLASS
2- FRAME:

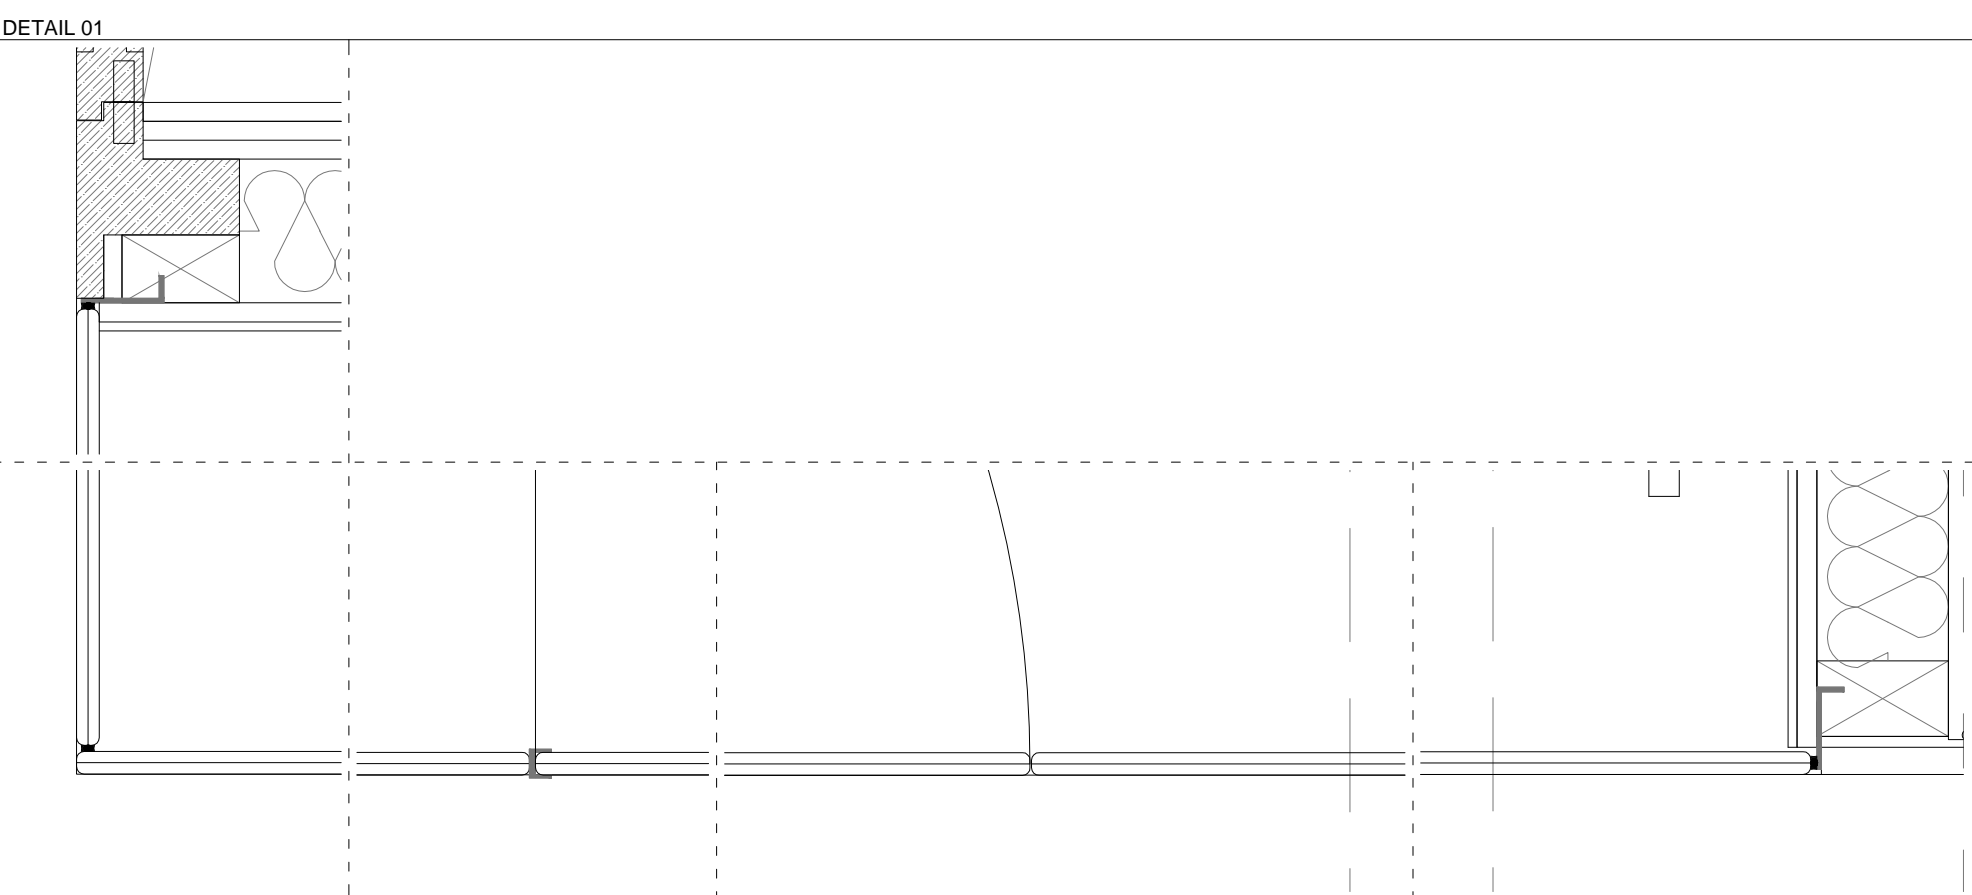

SCALE 1:5

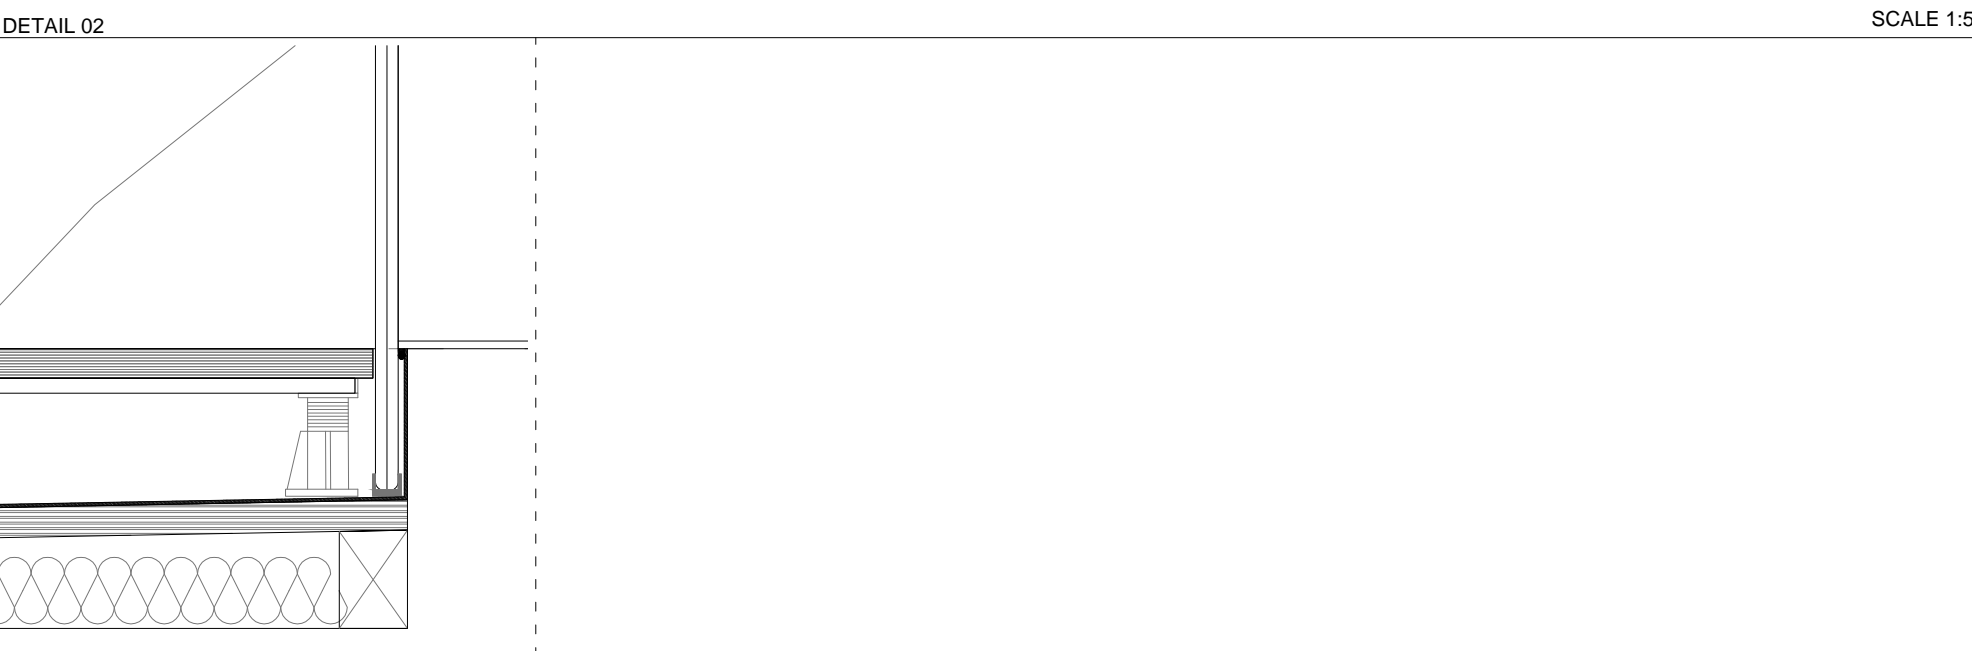

DRAWING STATUS		STAGE B		A1		DRAWN		MC, UG		CHECKED		LM		GENERAL NOTE	
PROJECT TITLE		SIDE EXTENSION		REAR EXTENSION		DRAWING TITLE		SCHEDULE OF		PROPOSED WINDOWS		1. This drawing should be removed from currency immediately when a revised version is issued.		2. All dimensions to be checked on site by the contractor. Discrepancies to be reported before proceeding with the work.	
05 Lyndhurst Gardens		NW3 SW1		DATE		02.08.2016		SCALE		1:20@A1		3. This drawing is copyrighted.		4. All dimensions in mm's.	
JOB NO		0050		DRAWING NO		A7006		5. All structural elements size and position to be verified from structural engineer drawings.		6. All services to be designed by contractor.		7. All skylights to be cleaned by specialist company.		REV	
NOTE		1:100		0		1		5 m		DATE		04/01/2017		000	
1:50		0		1		2 m		DATE		07/12/2016		000		000	
1:25		0		100		1000mm		DATE		06/12/2016		000		000	
1:20		0		100		1000 mm		DATE		06/12/2016		000		000	
1:10		0		100		500 mm		DATE		06/12/2016		000		000	
1:10		0		100		200 mm		DATE		06/12/2016		000		000	
1:5		0		100		200 mm		DATE		06/12/2016		000		000	

LBMV architects

Luis Montefusco Ltd
27 Euston Way, NW3 4LH, London
T+44 (0) 207 483 3880
info@lvmarchitects.com
www.lvmarchitects.com

DRAWING STATUS
STAGE B
PROJECT TITLE
SIDE EXTENSION
REAR EXTENSION
INTERNAL ALTERATIONS

05 Lyndhurst Gardens
NW3 SW1

A1

DRAWN
MC, UG
CHECKED
LM

DATE
02.08.2016
SCALE
1:20@A1

DRAWING TITLE
SCHEDULE OF
PROPOSED WINDOWS

JOB NO
0050
DRAWING NO
A7006

GENERAL NOTE
1. This drawing should be removed from currency immediately when a revised version is issued.
2. All dimensions to be checked on site by the contractor. Discrepancies to be reported before proceeding with the work.
3. This drawing is copyrighted.
4. All dimensions in mm's.
5. All structural elements size and position to be verified from structural engineer drawings.
6. All services to be designed by contractor.
7. All skylights to be cleaned by specialist company.

REV	DESCRIPTION	DATE	NAME
04		04/01/2017	000
03		07/12/2016	000
01		06/12/2016	000