
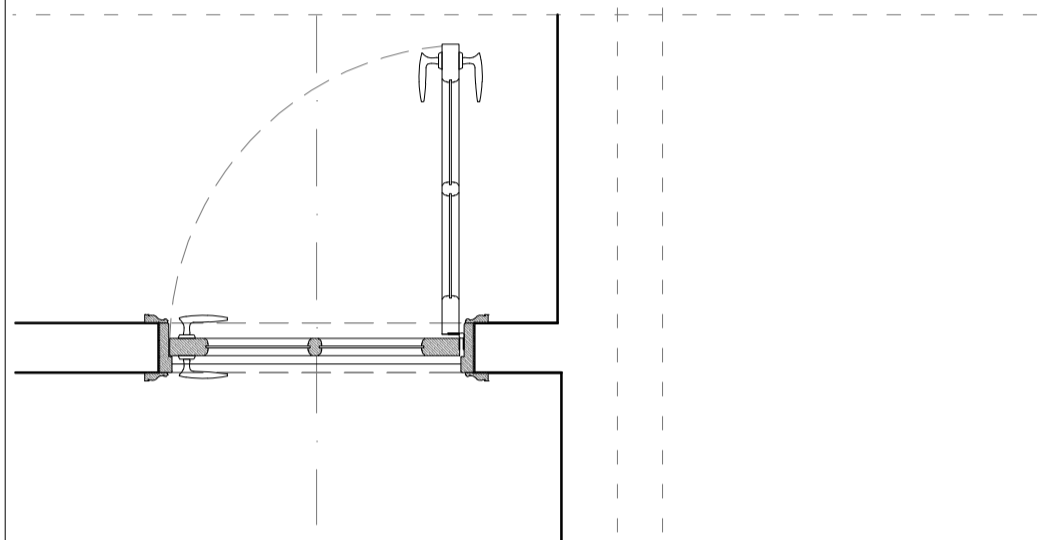


EX DR-03

SCALE 1:20


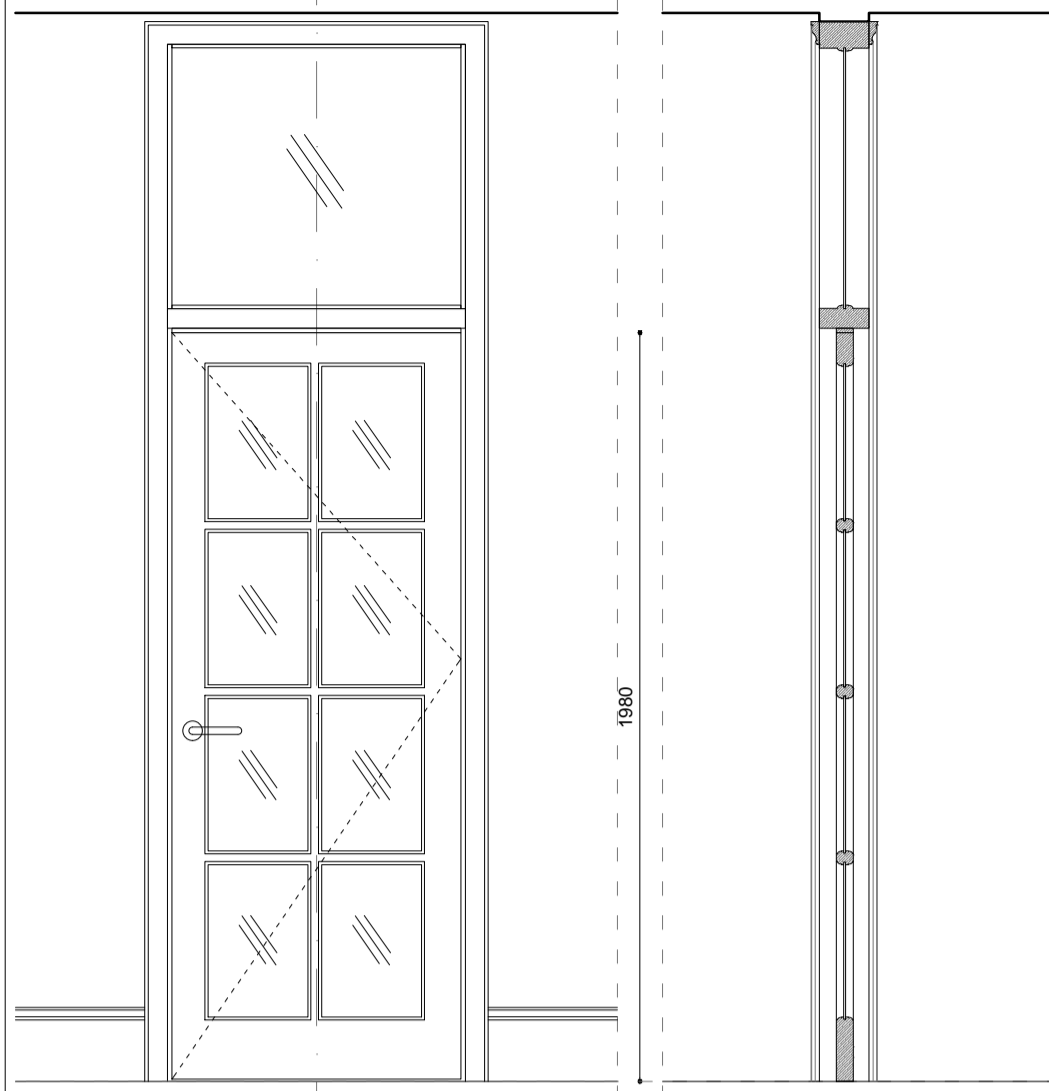


DESCRIPTION

1- DOOR LEAF:	LAMINESSE FIRE SMOKE SPRUCE LAMINATE CORE FACED WITH MDF BS476 part22 FD30
2- FRAME:	TIMBER
3- POCKET:	TIMBER
4- FINISH:	HAND PAINTED
5- HINGES:	/
6- FIRE REG:	/
7- HANDLE:	/
8- LOCK:	/

FIRE RATING 30 MINUTES



FRAME DETAILS SCALE 1:5

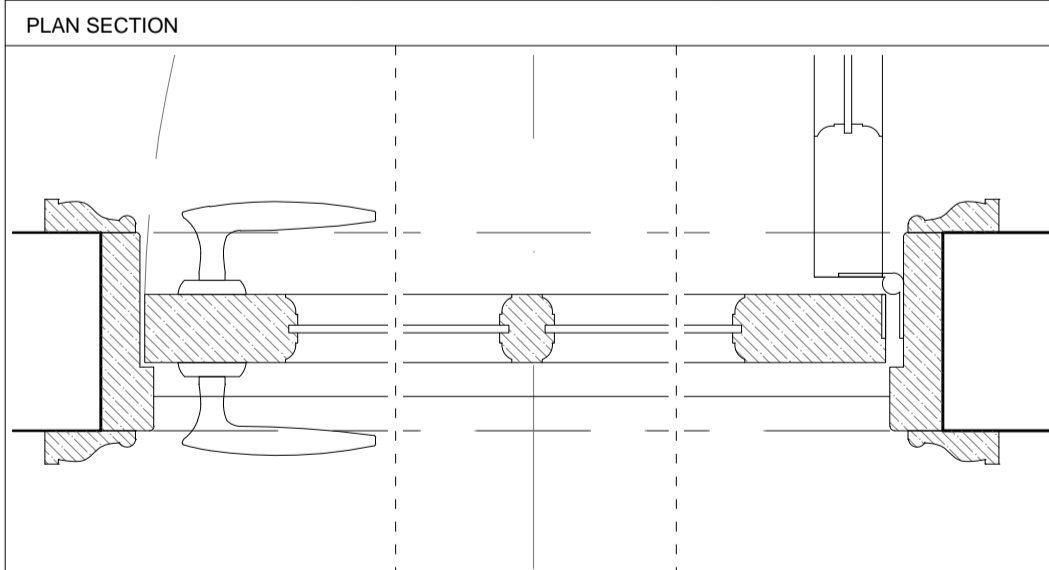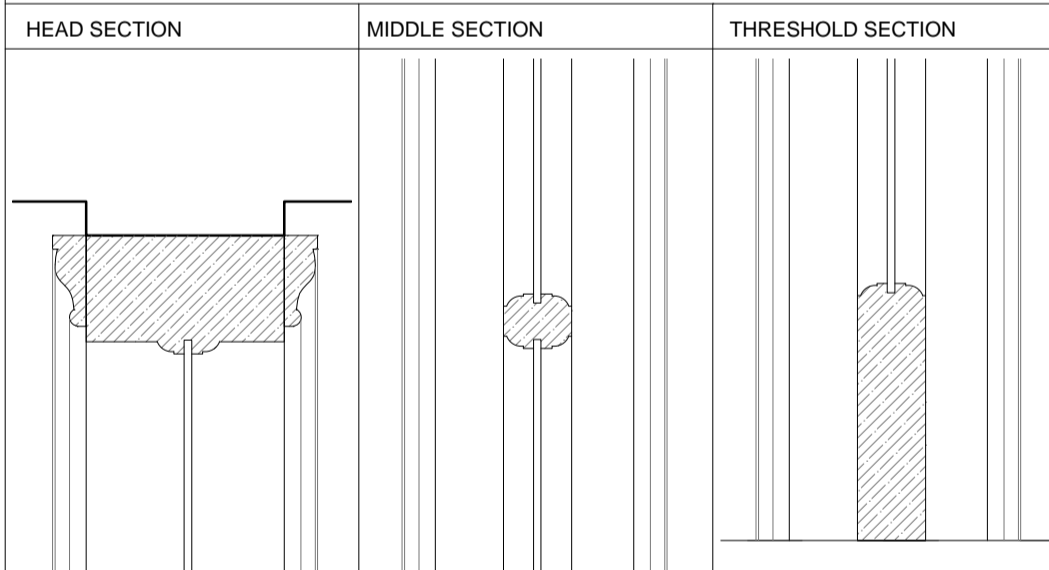

SUPPLY BY CUSTOM MADE

EX DR-04

SCALE 1:20

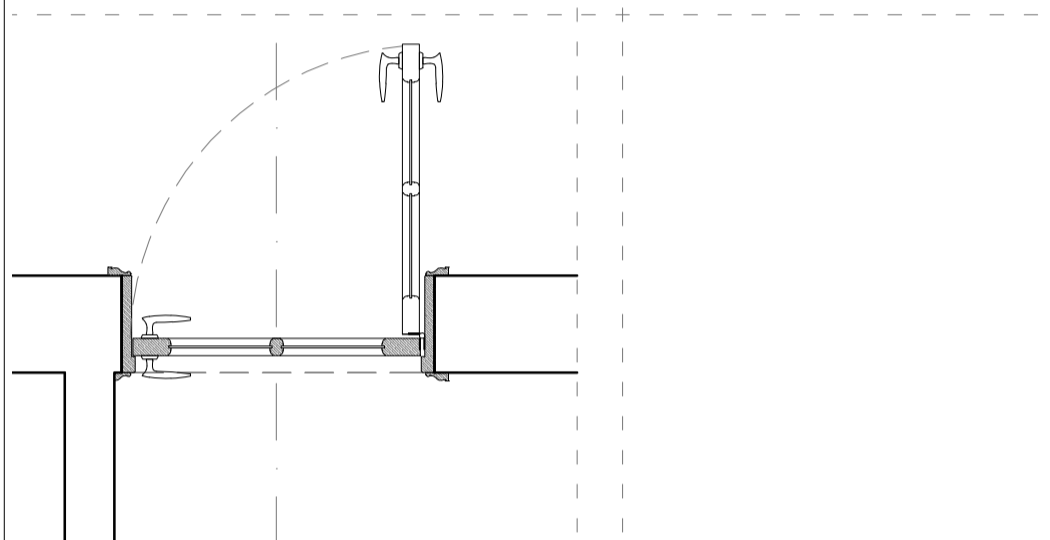
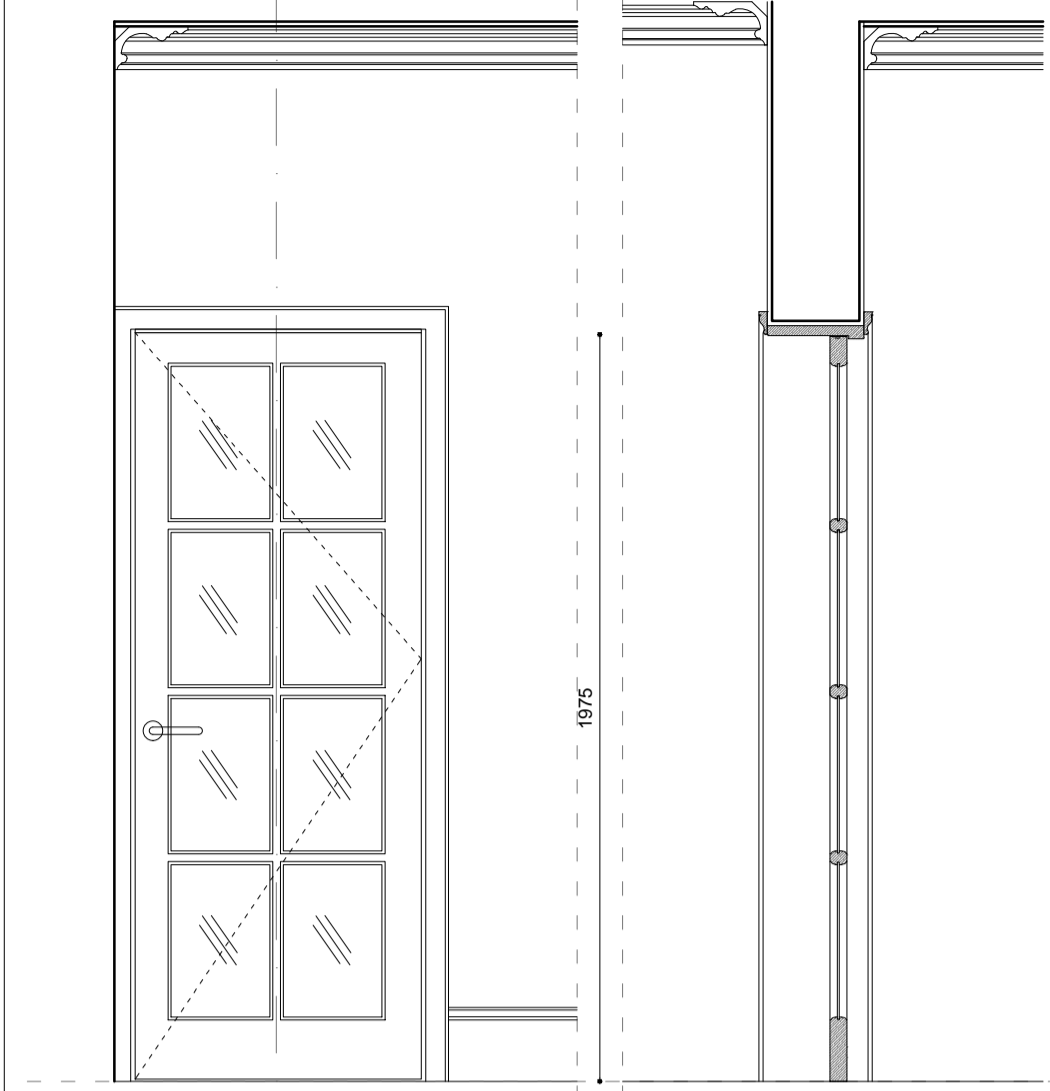


DESCRIPTION

1- DOOR LEAF:	LAMINESSE FIRE SMOKE SPRUCE LAMINATE CORE FACED WITH MDF BS476 part22 FD30
2- FRAME:	TIMBER
3- POCKET:	TIMBER
4- FINISH:	HAND PAINTED
5- HINGES:	/
6- FIRE REG:	/
7- HANDLE:	/
8- LOCK:	/

FIRE RATING 30 MINUTES

FRAME DETAILS SCALE 1:5

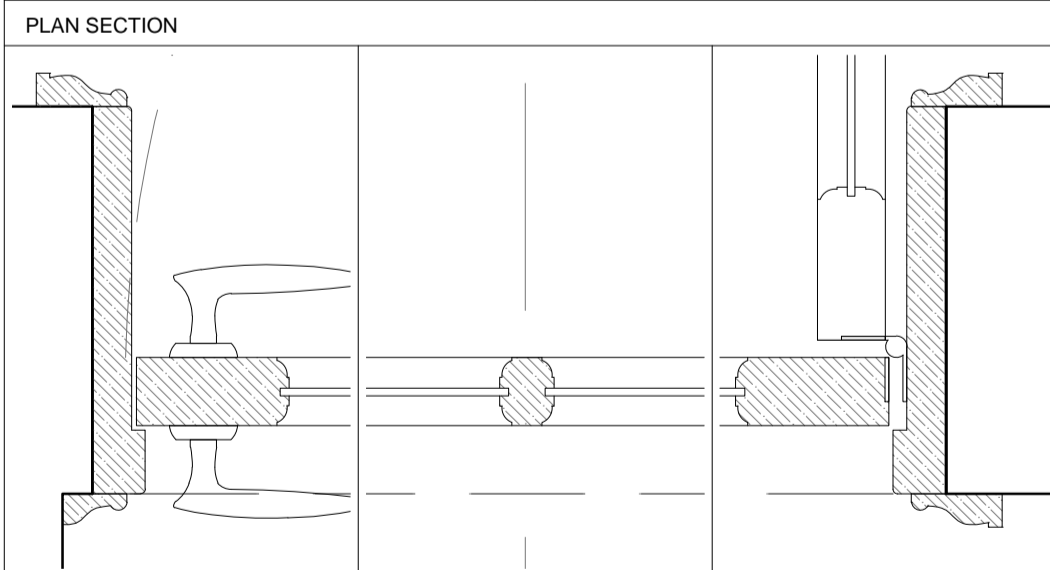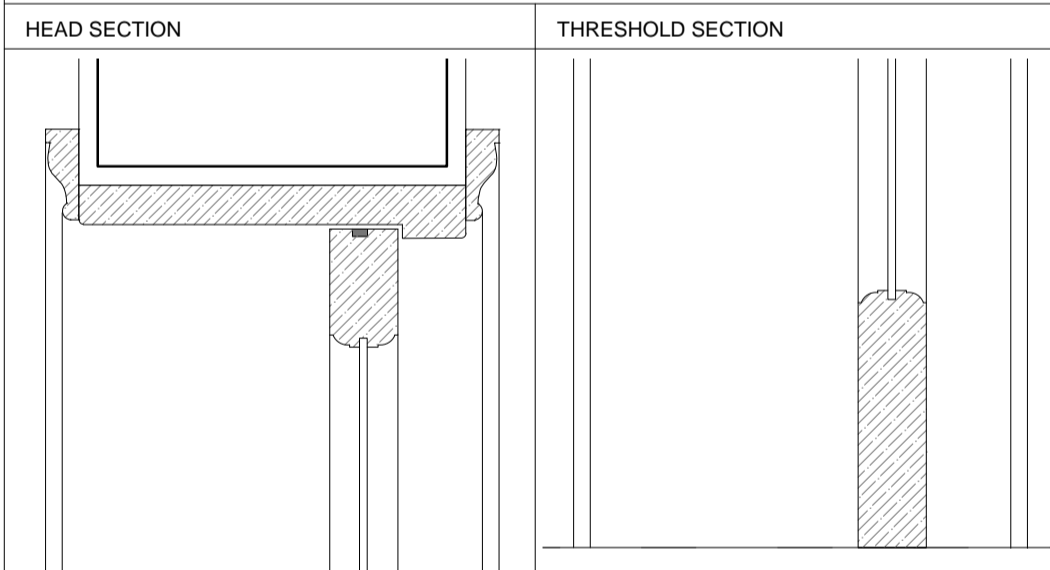

SUPPLY BY CUSTOM MADE

LBMV architects

Lug Morrellsco Ltd.
27 Essex Road, NW3 4JH, London
T+44 (0) 207 483 3880
lvm@lvmarchitects.com
www.lvmarchitects.com

STAGE B
PROJECT TITLE
SIDE EXTENSION
REAR EXTENSION
INTERNAL ALTERATIONS

05 Lyndhurst Gardens
NW3 5NR


SCALE
A1
DATE
02.08.2016
SCALE
1:20@A1

DRAWING TITLE
SCHEDULE OF EXISTING
DOORS

JOB NO
0050
DRAWING NO
A8001

GENERAL NOTE

- This drawing should be removed from currency immediately when a revised version is issued.
- All dimensions to be checked on site by the contractor. Discrepancies to be reported before proceeding with the work.
- This drawing is copyrighted.
- All dimensions in mm's.
- All structural elements size and position to be verified from structural engineer drawings.
- All services to be designed by contractor.
- All skylights to be cleaned by specialist company.

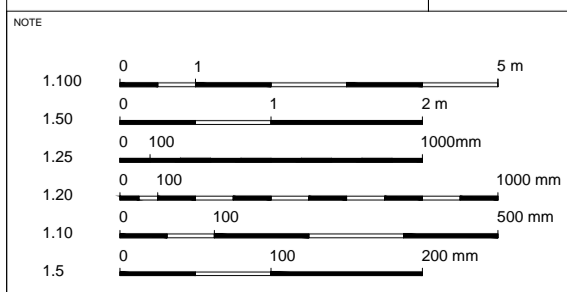

REV	DESCRIPTION	DATE	NAME
04		04/01/2017	000
05		07/12/2016	000
06		06/12/2016	000