




BASEMENT

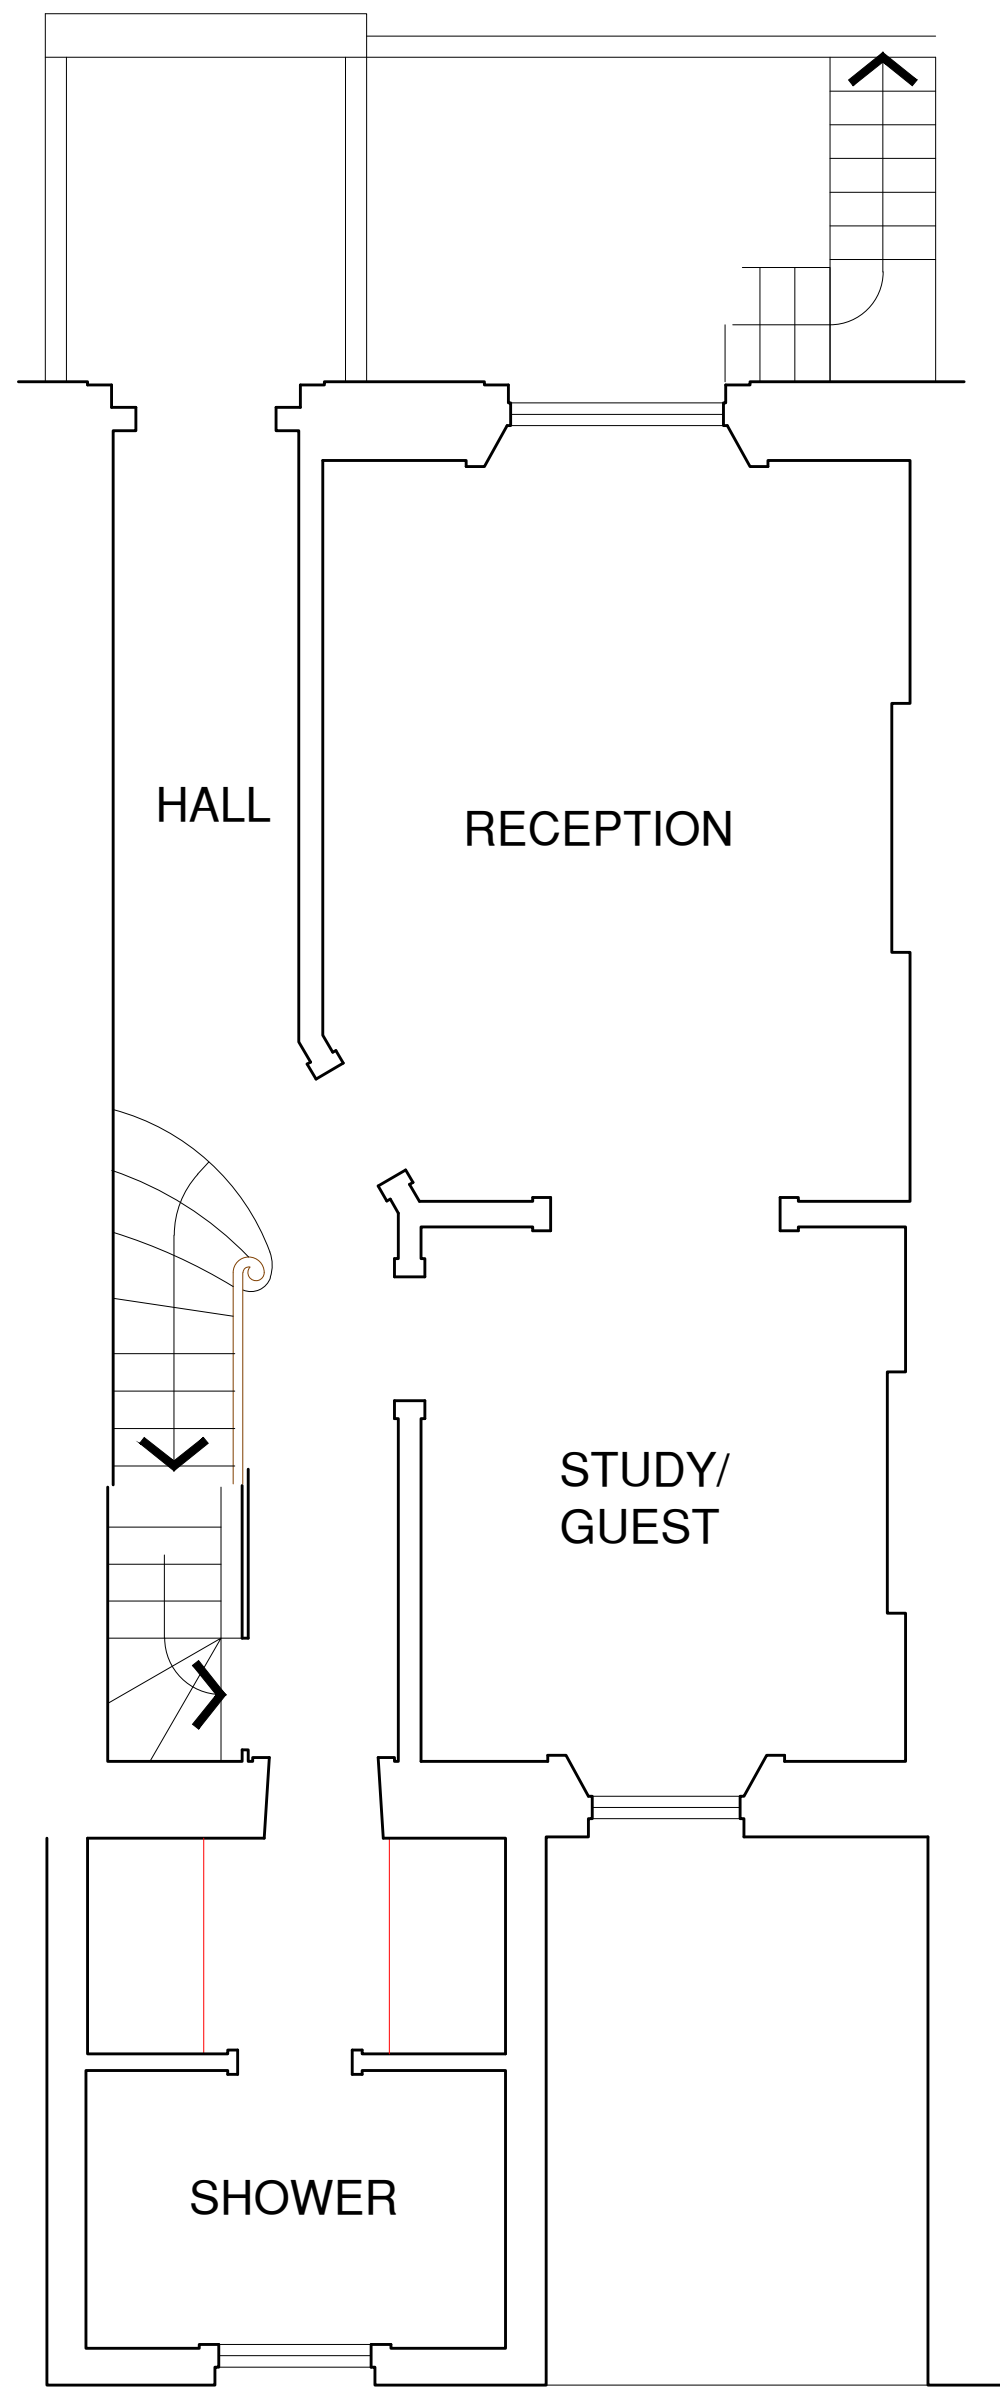


GROUND

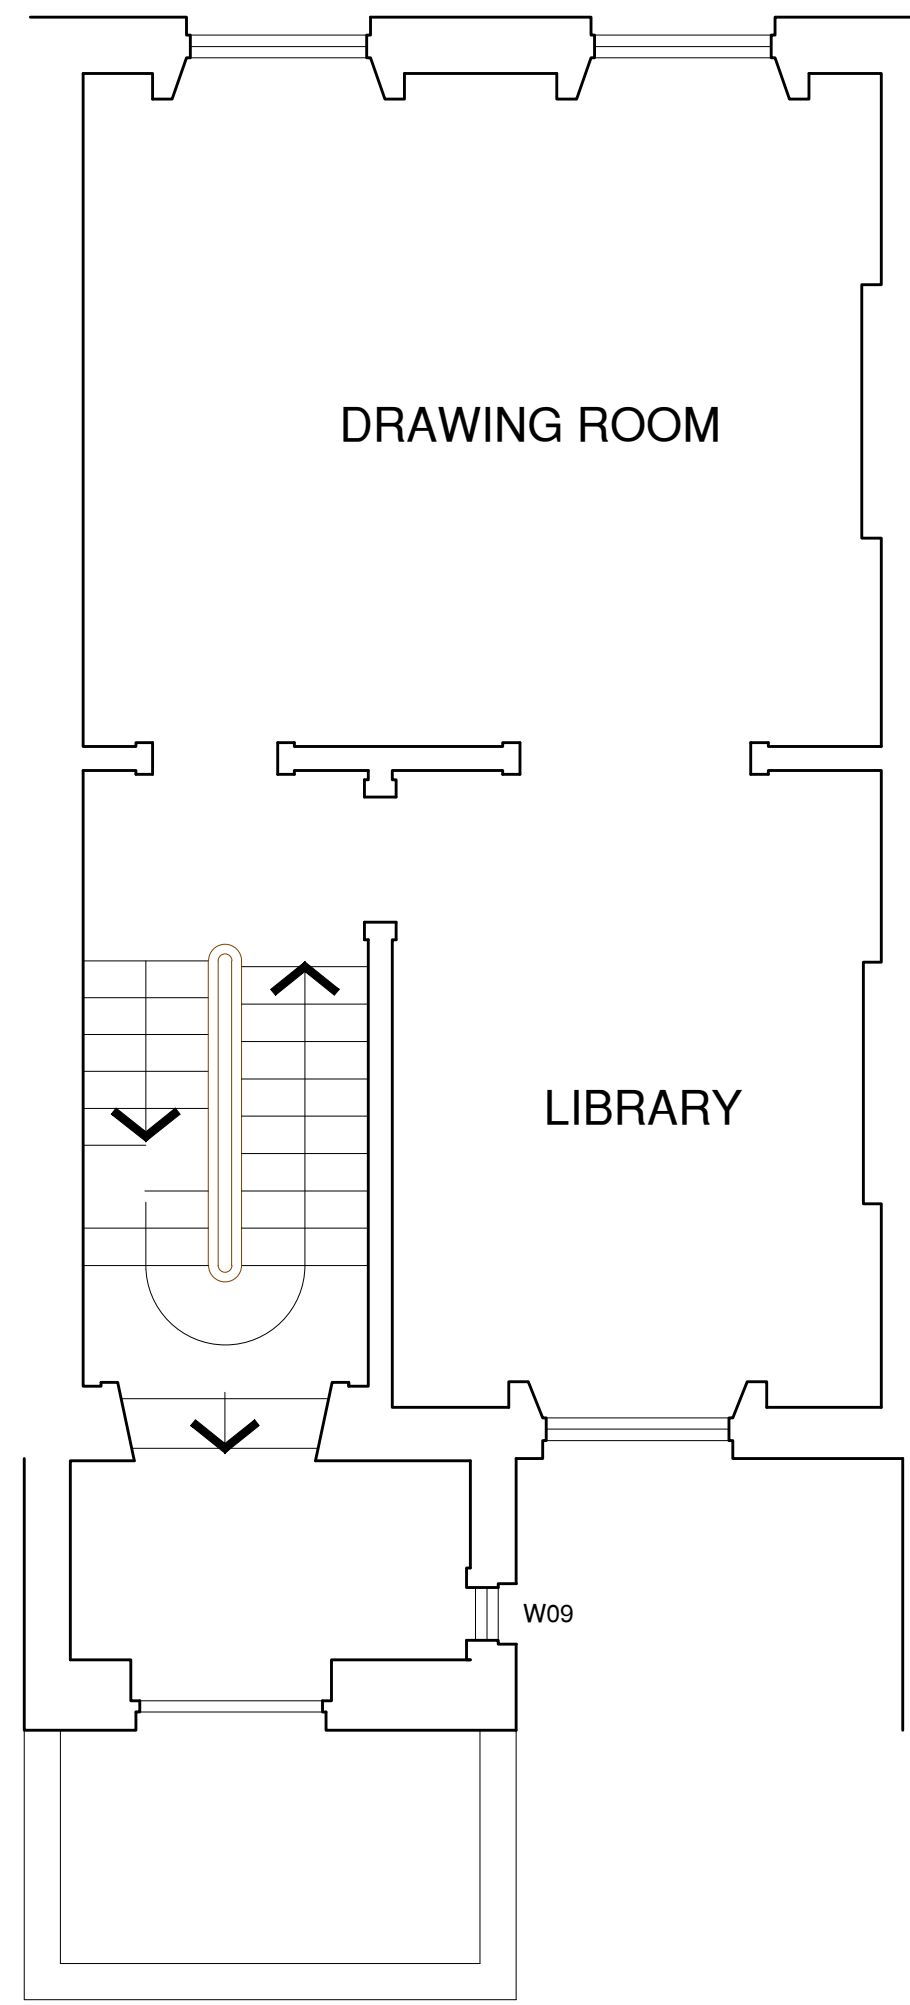


FIRST

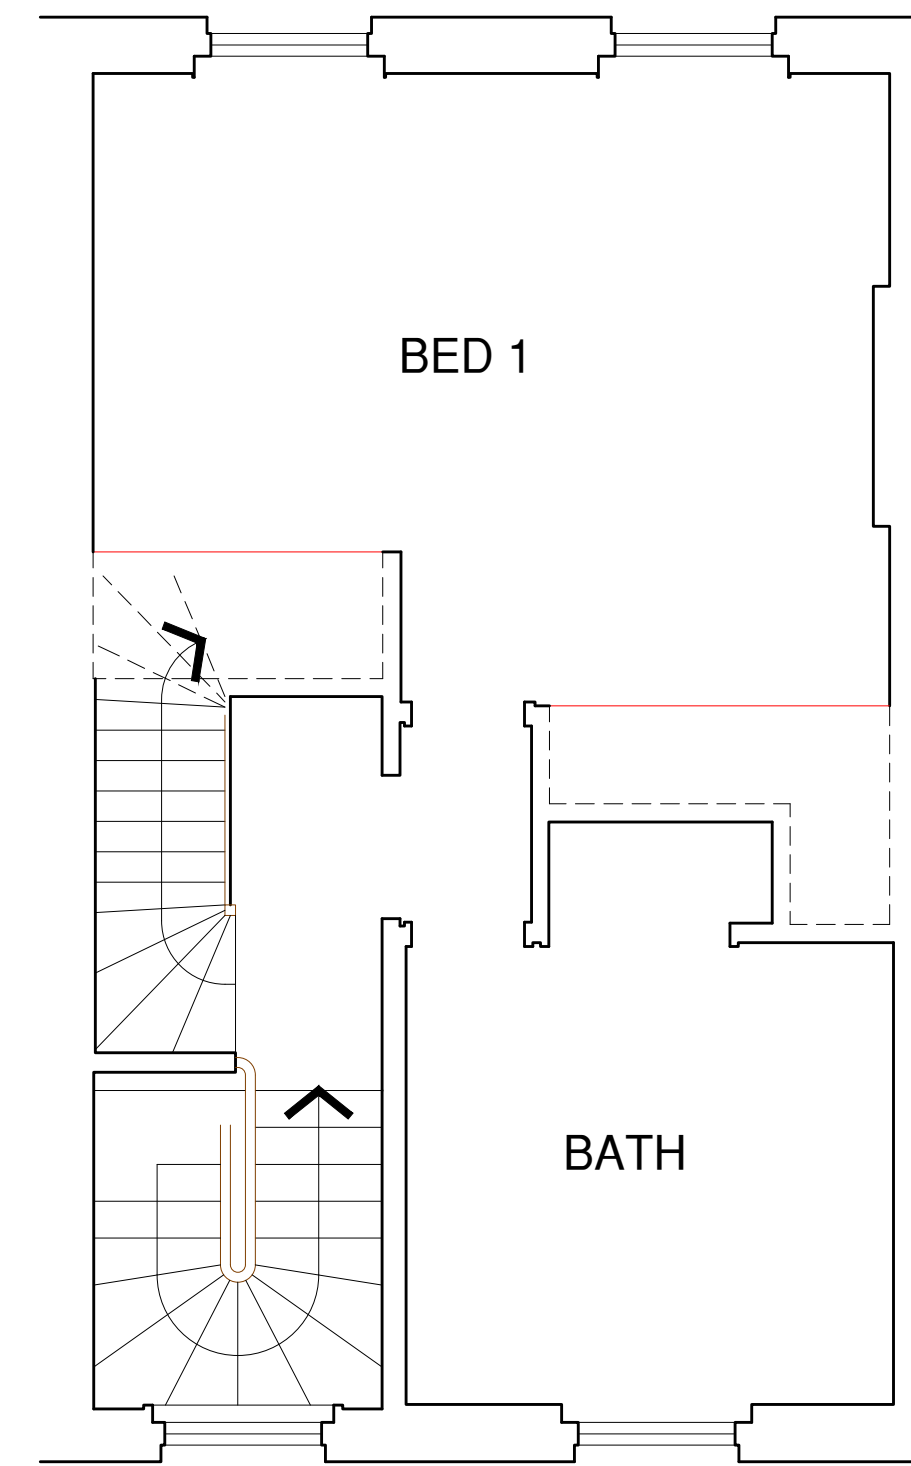

SECOND

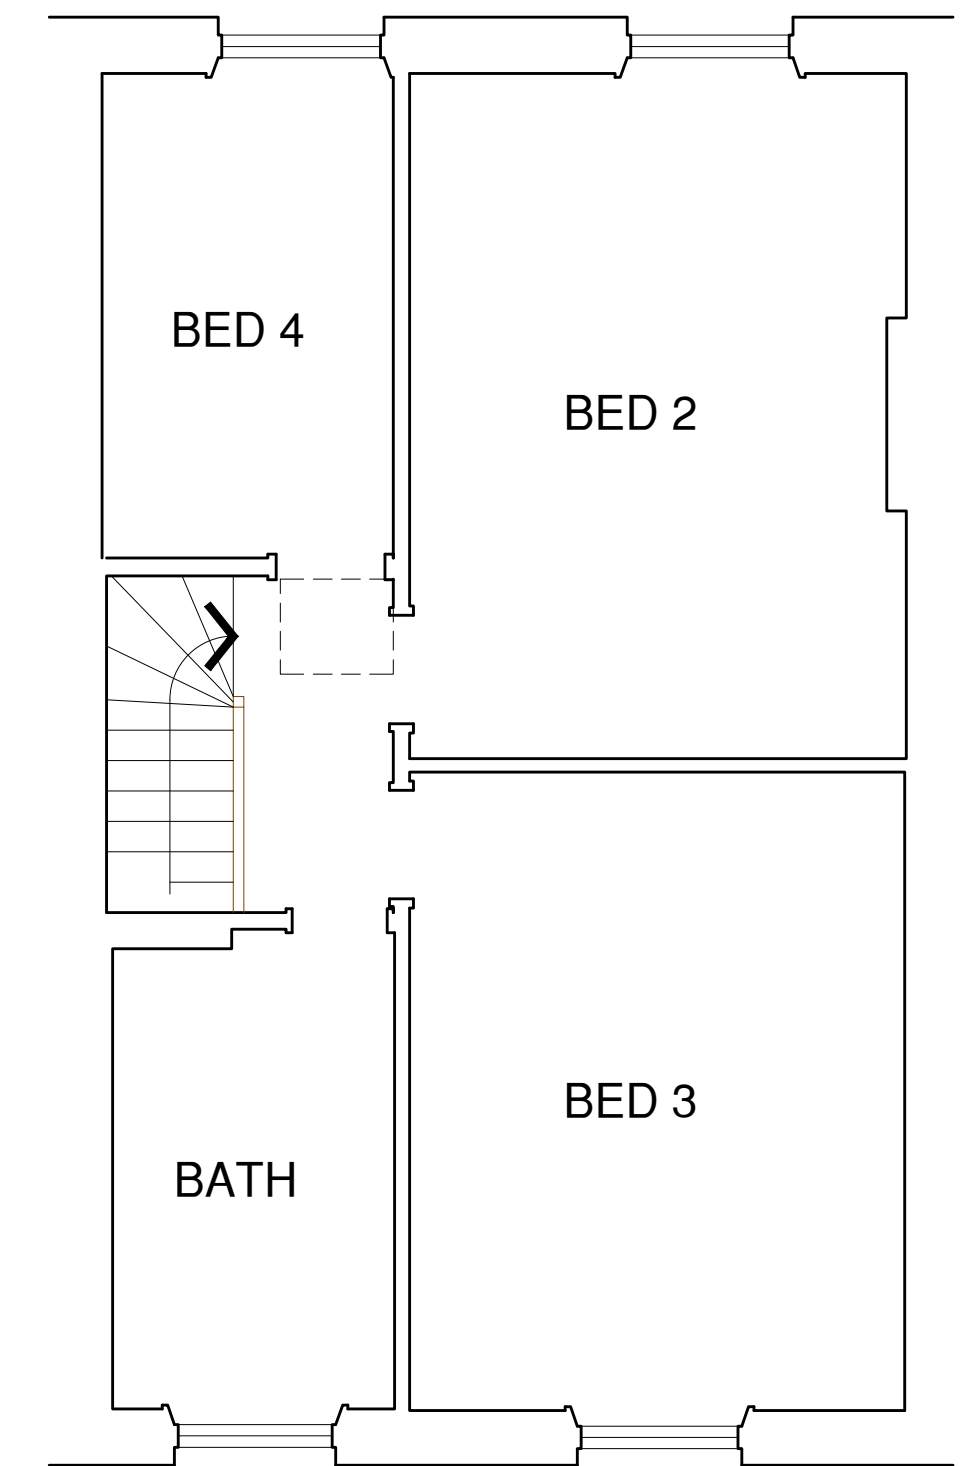


THIRD

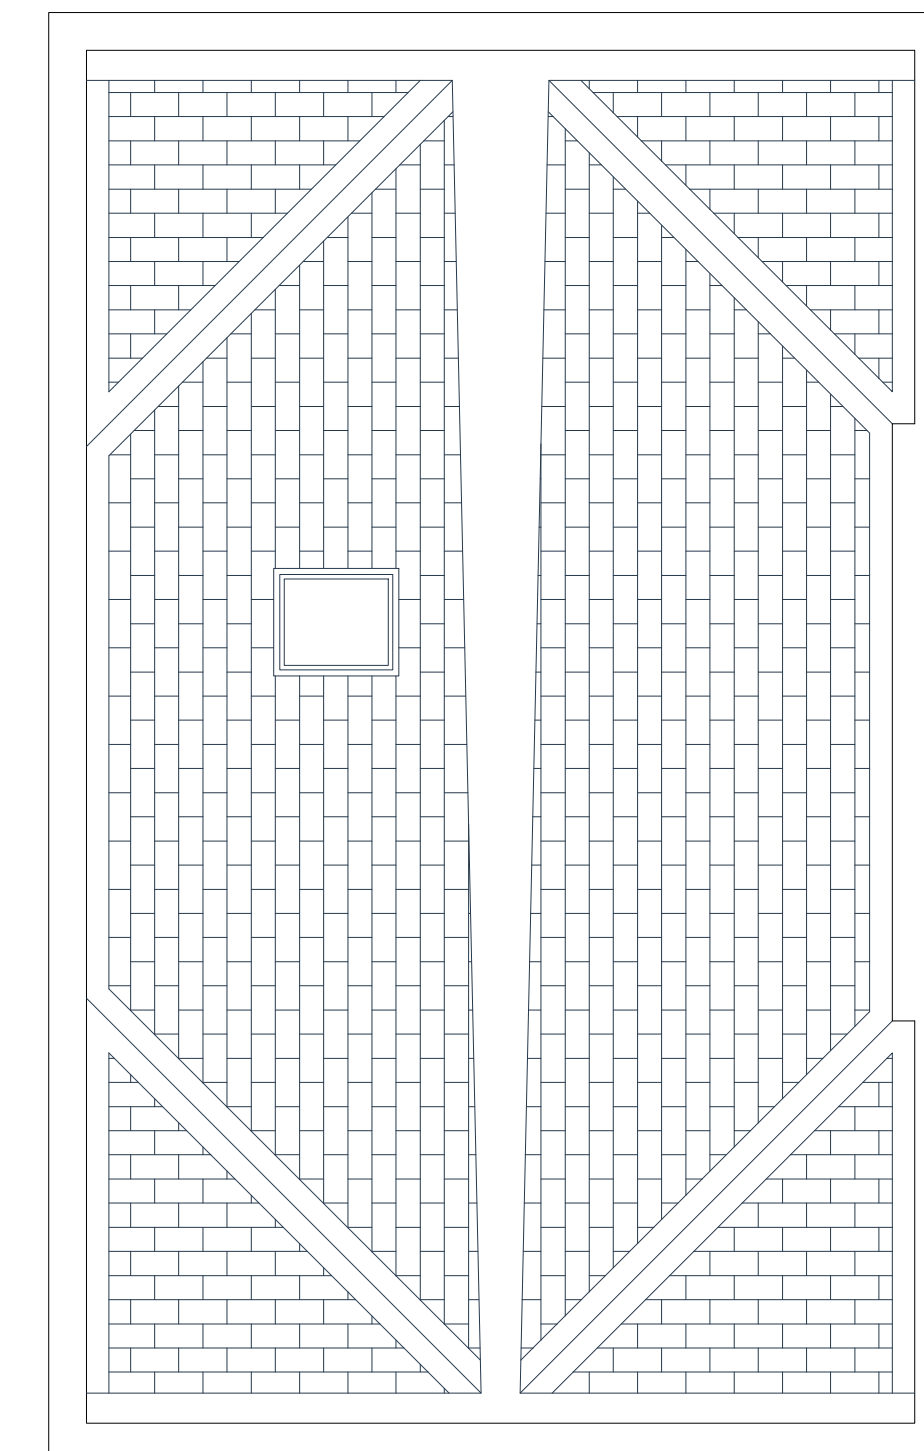

ROOF

Revisions

--	--

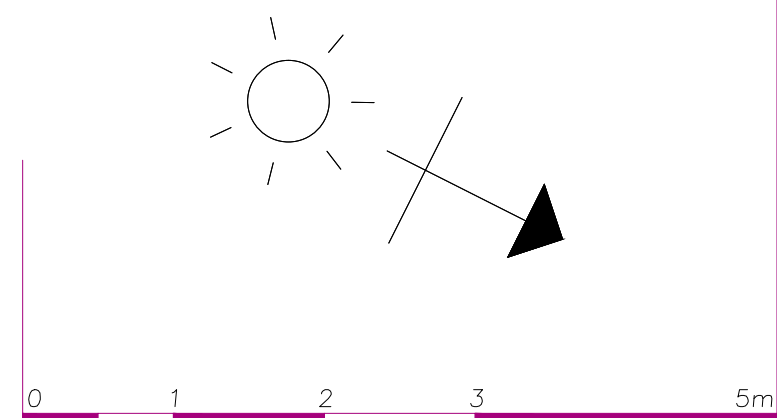

Architecture and Design © Copyright  
**STEPHEN BRANDES ARCHITECTS**  
 5 Spedan Close Hampstead London NW3 7XF  
 architects@brandes.co.uk Tel 020 7431 2225

Job Title  
 14 REGENTS PARK TERRACE  
 LONDON NW1

Drawing Title  
 SURVEY  
 PLANS

SCALE	1:50 @ A1	CAD Information
DATE	JUN 16	
DRAWN	SB	
ISSUE	SURVEY	

Job No.	Drawing No.	Rev.
575	LB 001	