




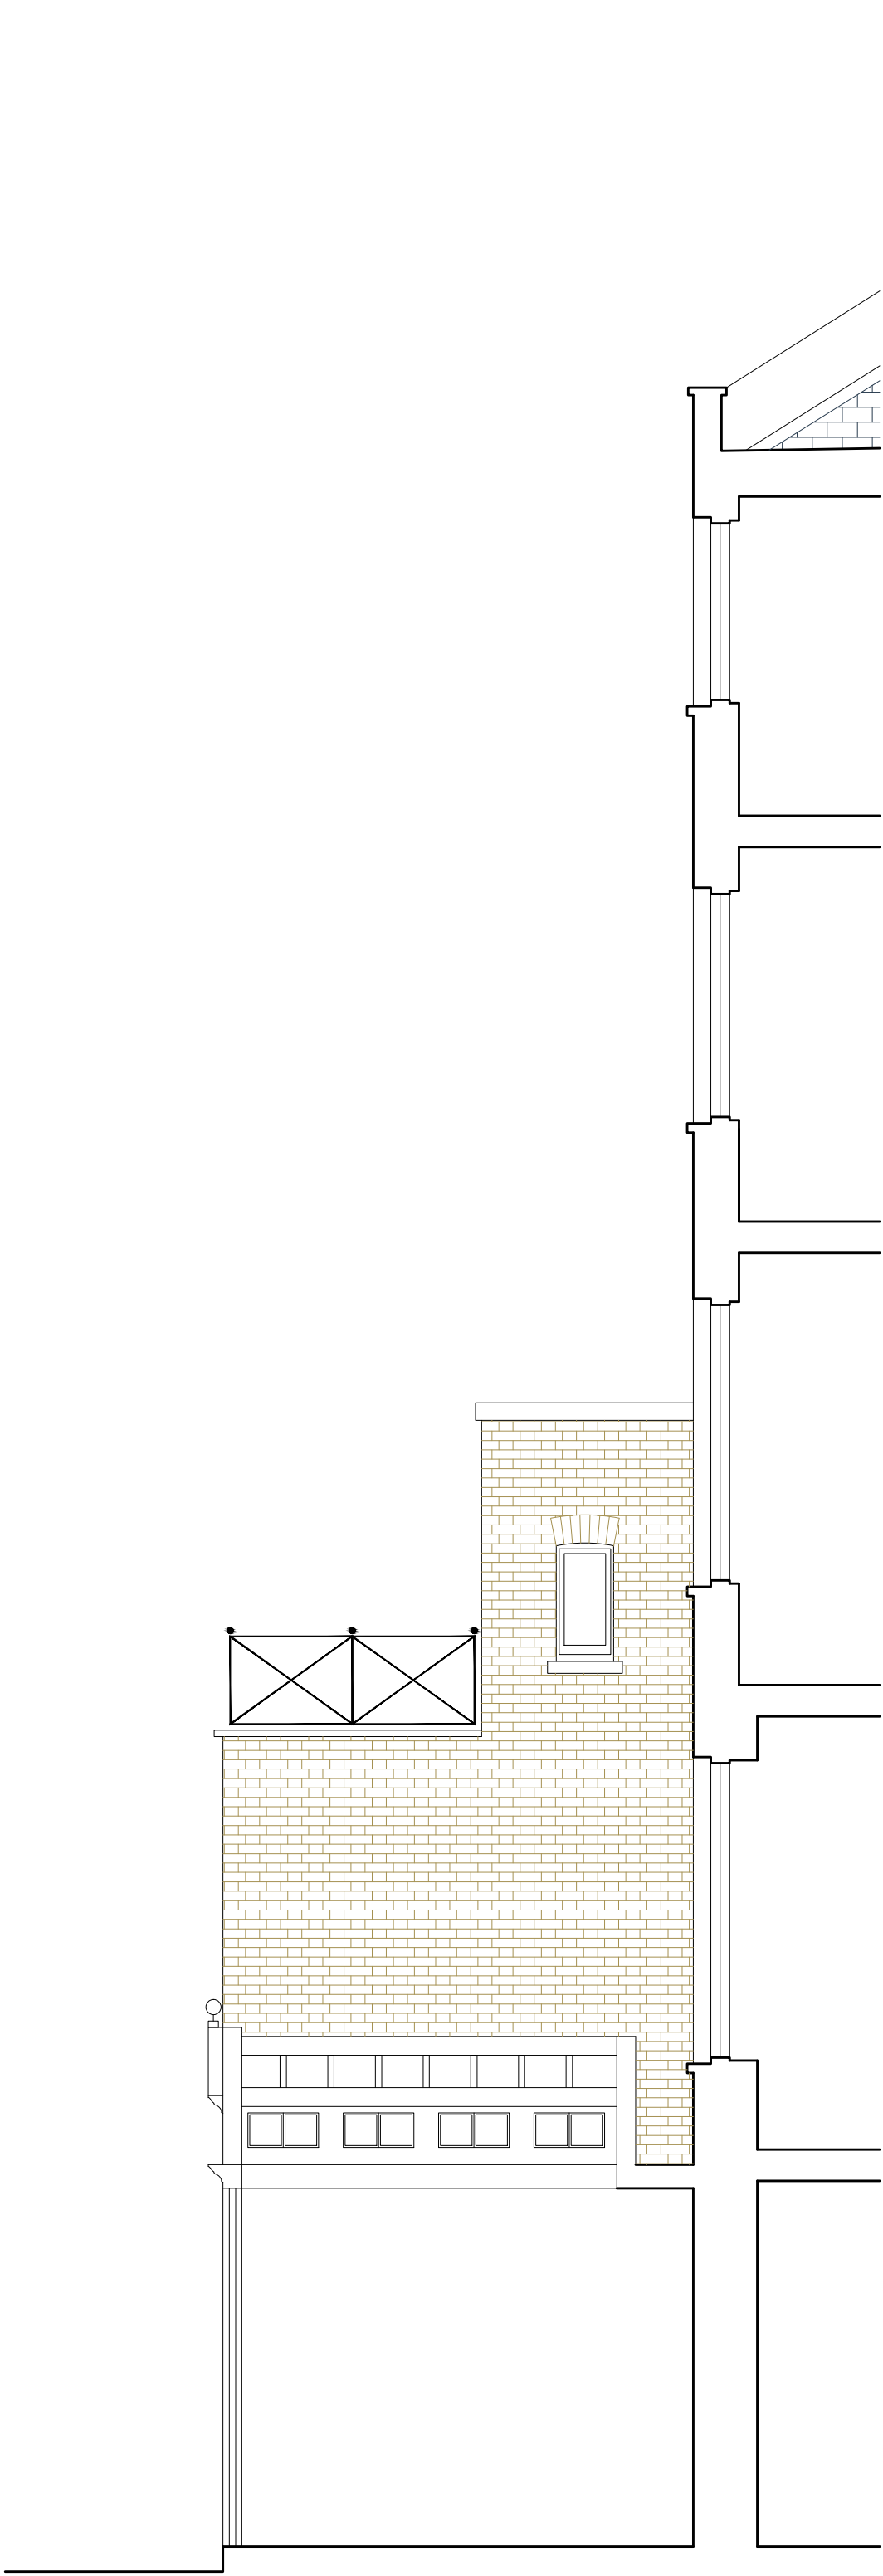

SECTION B²

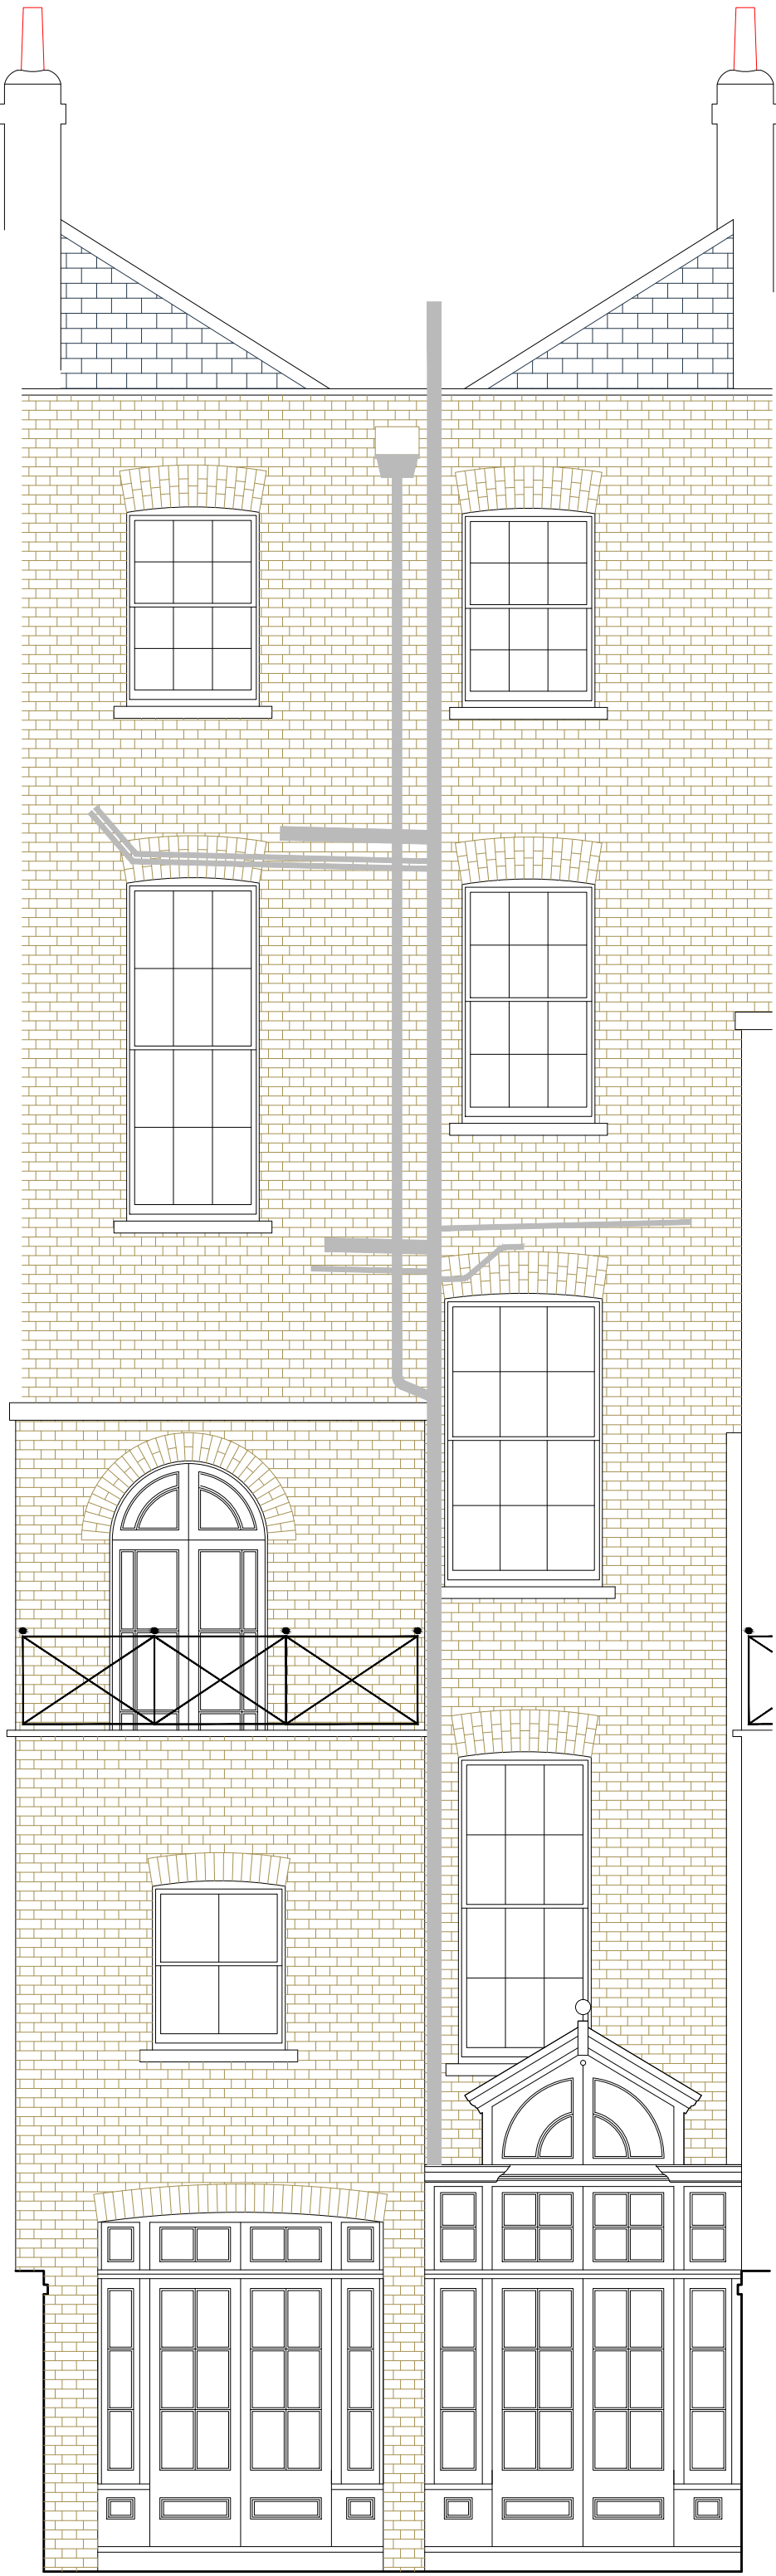

BACK
ELEVATION

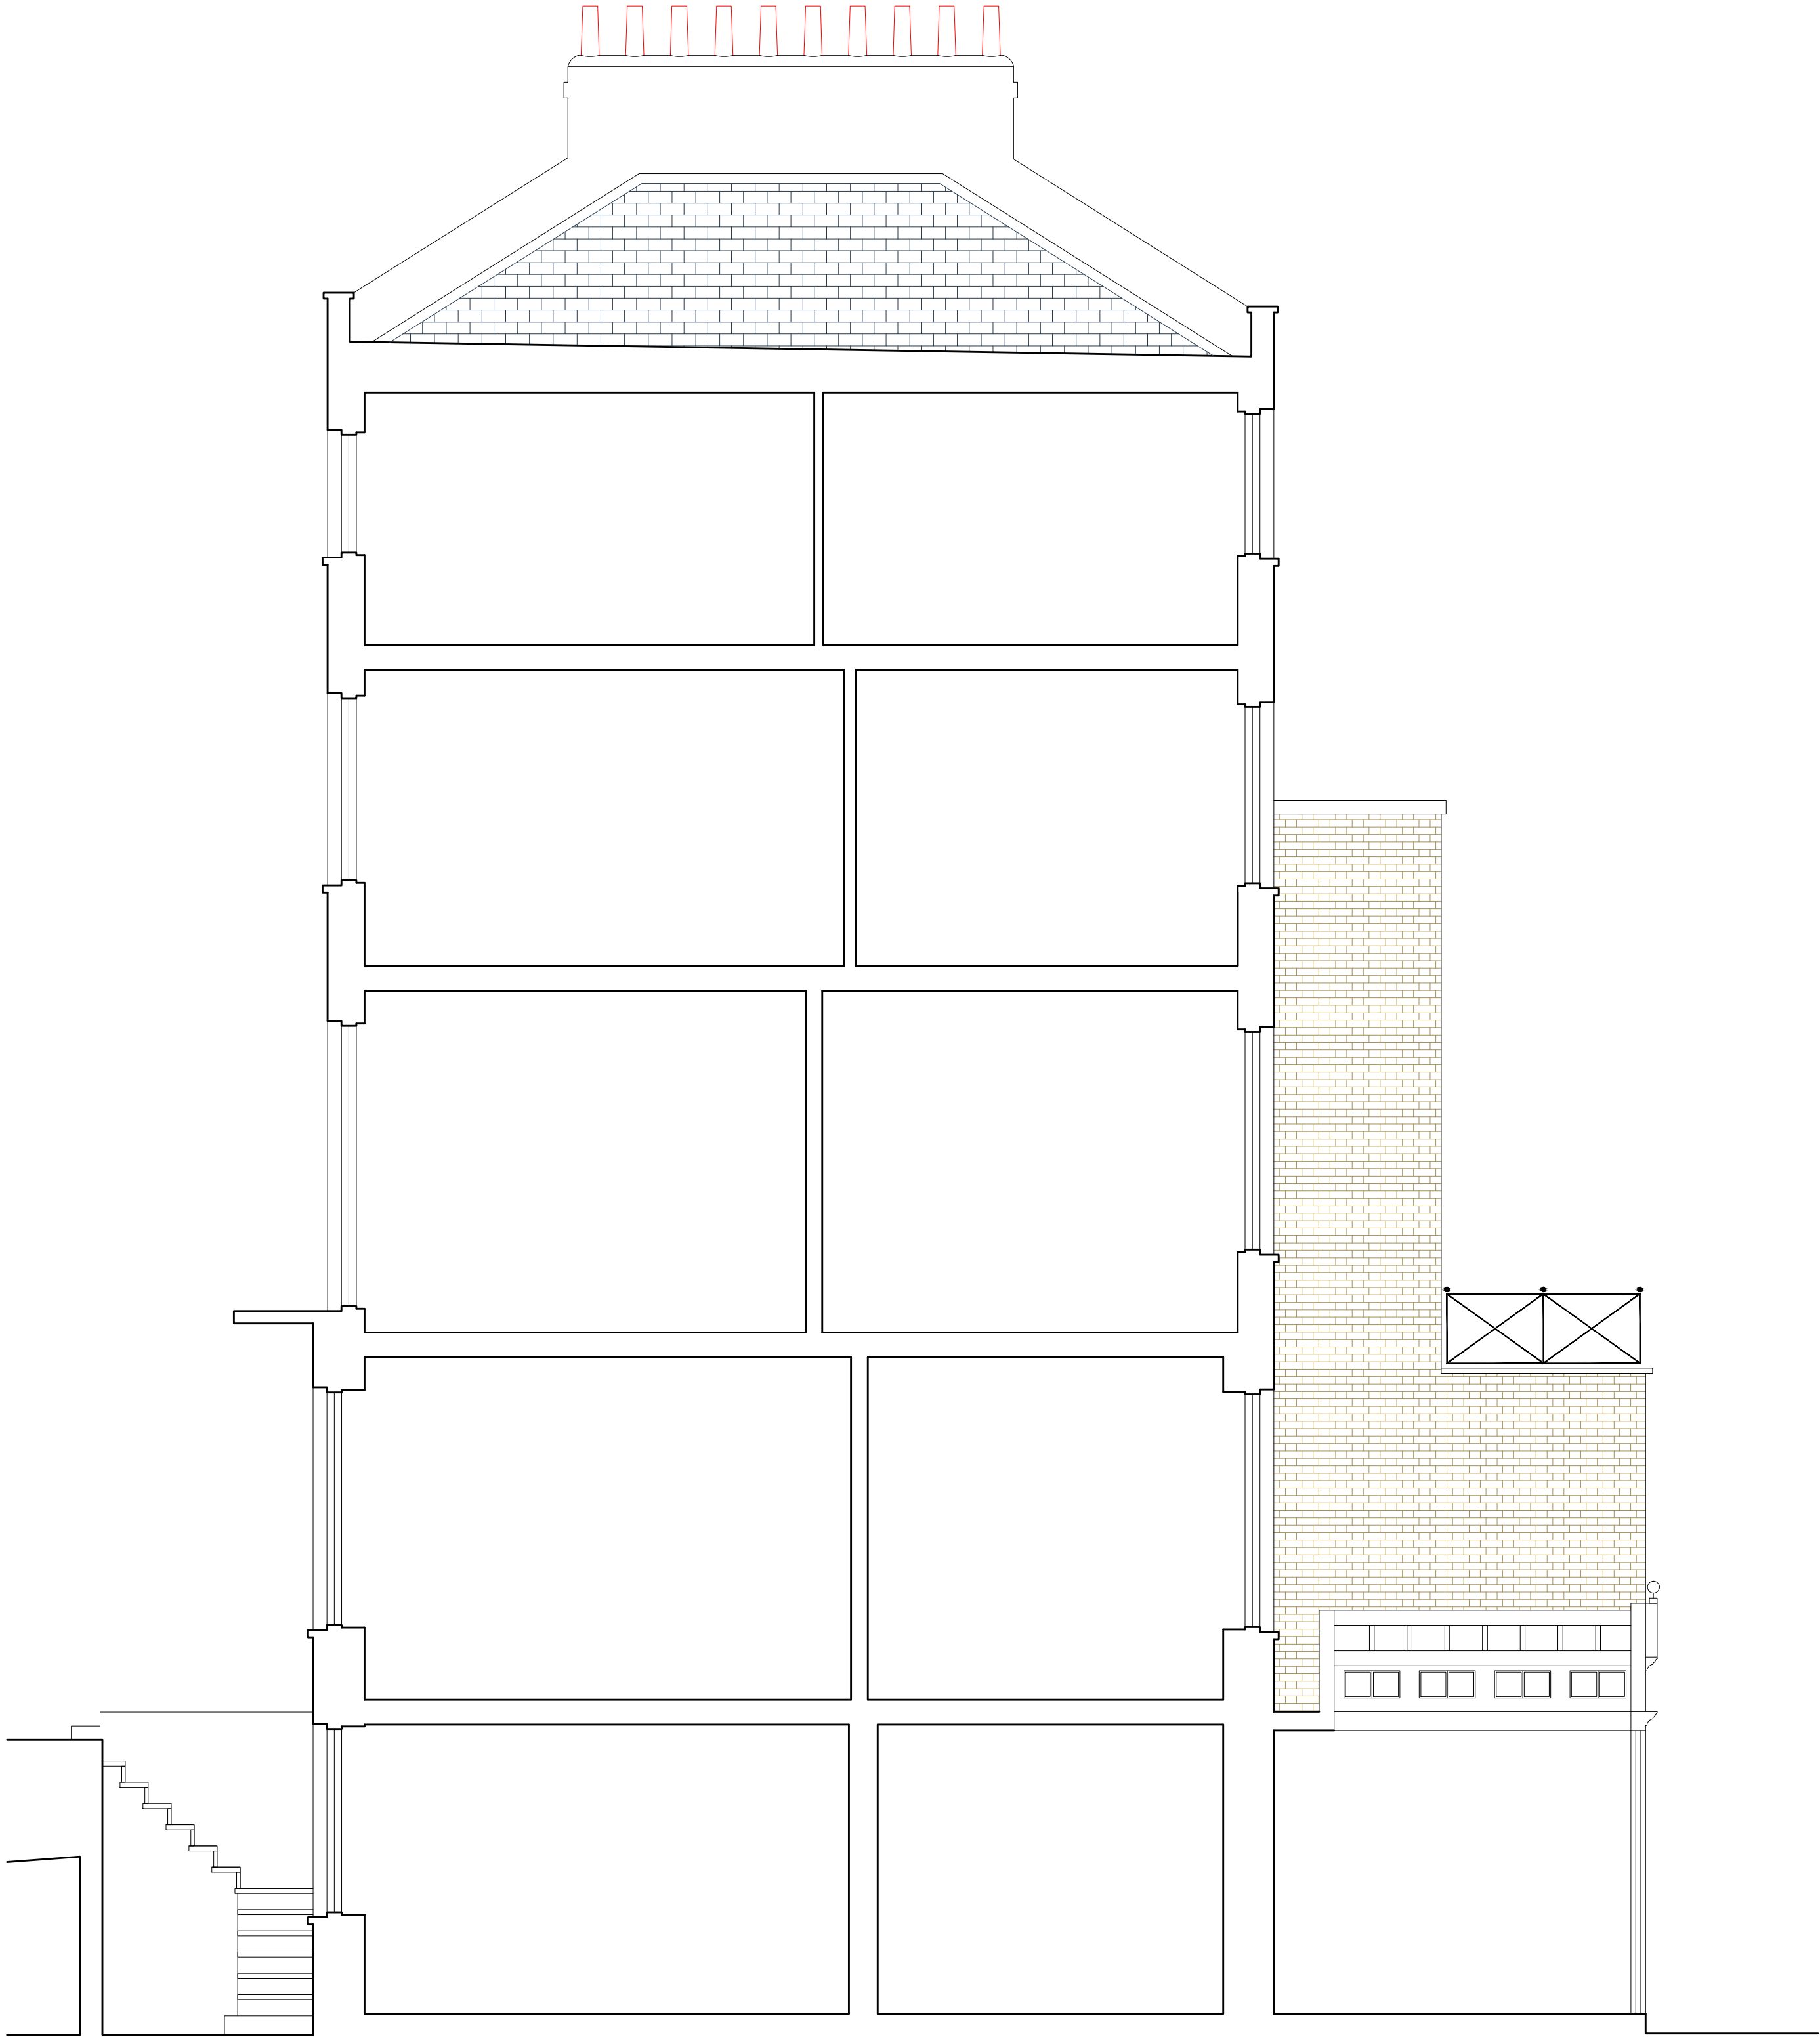

SECTION B

Revisions

01235m

Architecture and Design

© Copyright

STEPHEN BRANDES ARCHITECTS
5 Spedan Close Hampstead London NW3 7XF
architects@brandes.co.uk Tel 020 7431 2225

Job Title

14 REGENTS PARK TERRACE
LONDON NW1

Drawing Title

SURVEY
BACK ELEVATION & SECTIONS B

SCALE	1:50 @ A1	CAD Information
DATE	JUN 16	
DRAWN	SB	
ISSUE	SURVEY	

Job No.	Drawing No.	Rev.
575	LB 004	