
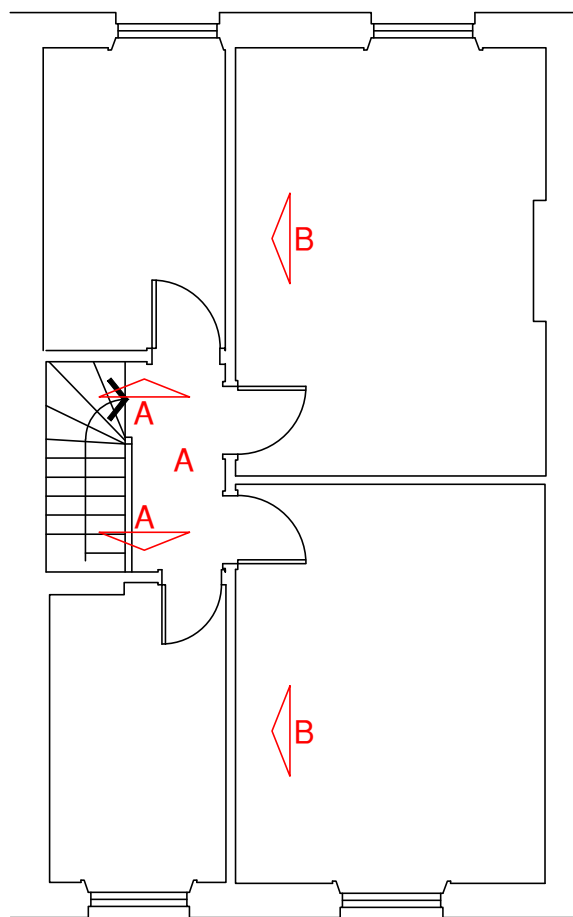
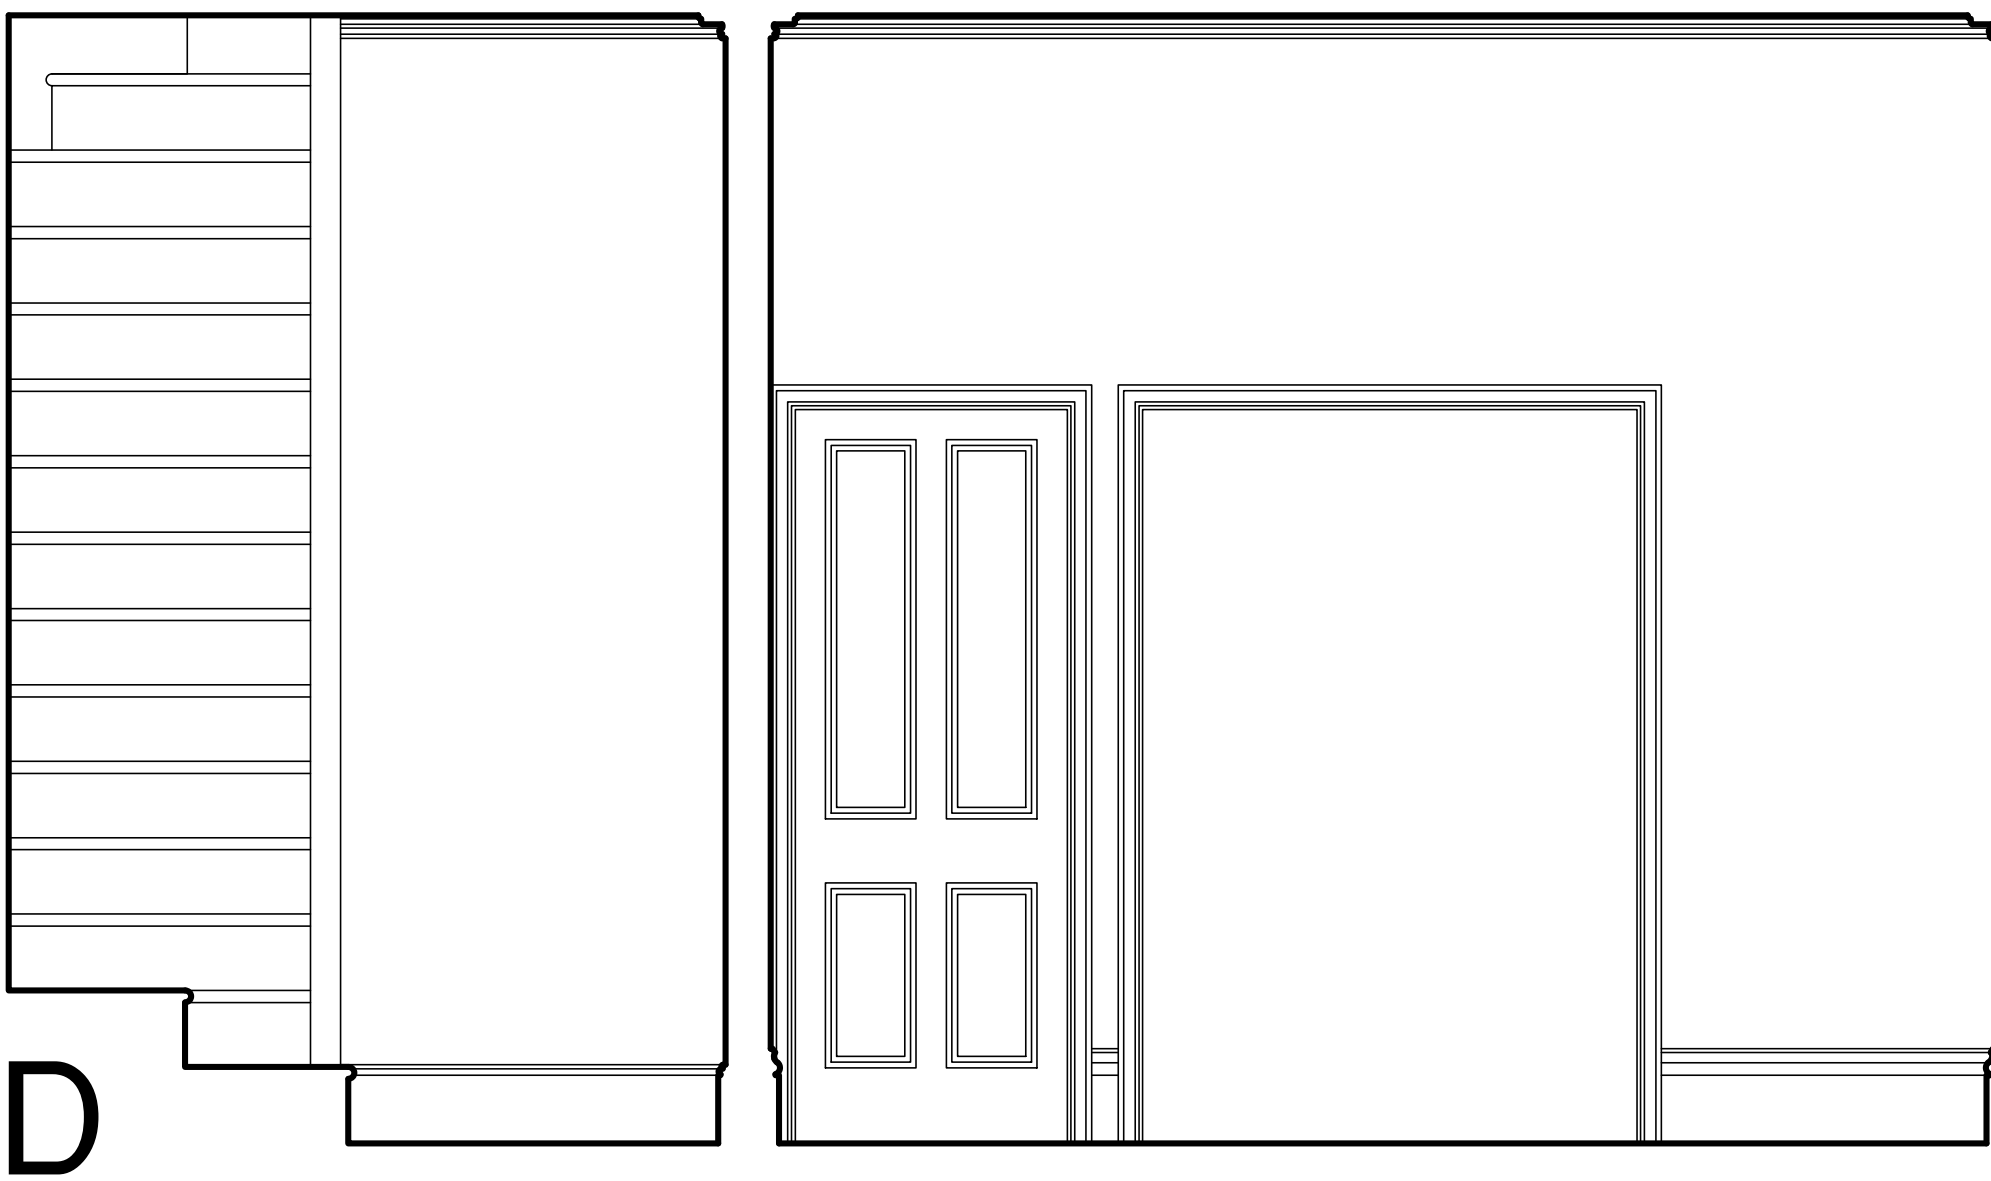
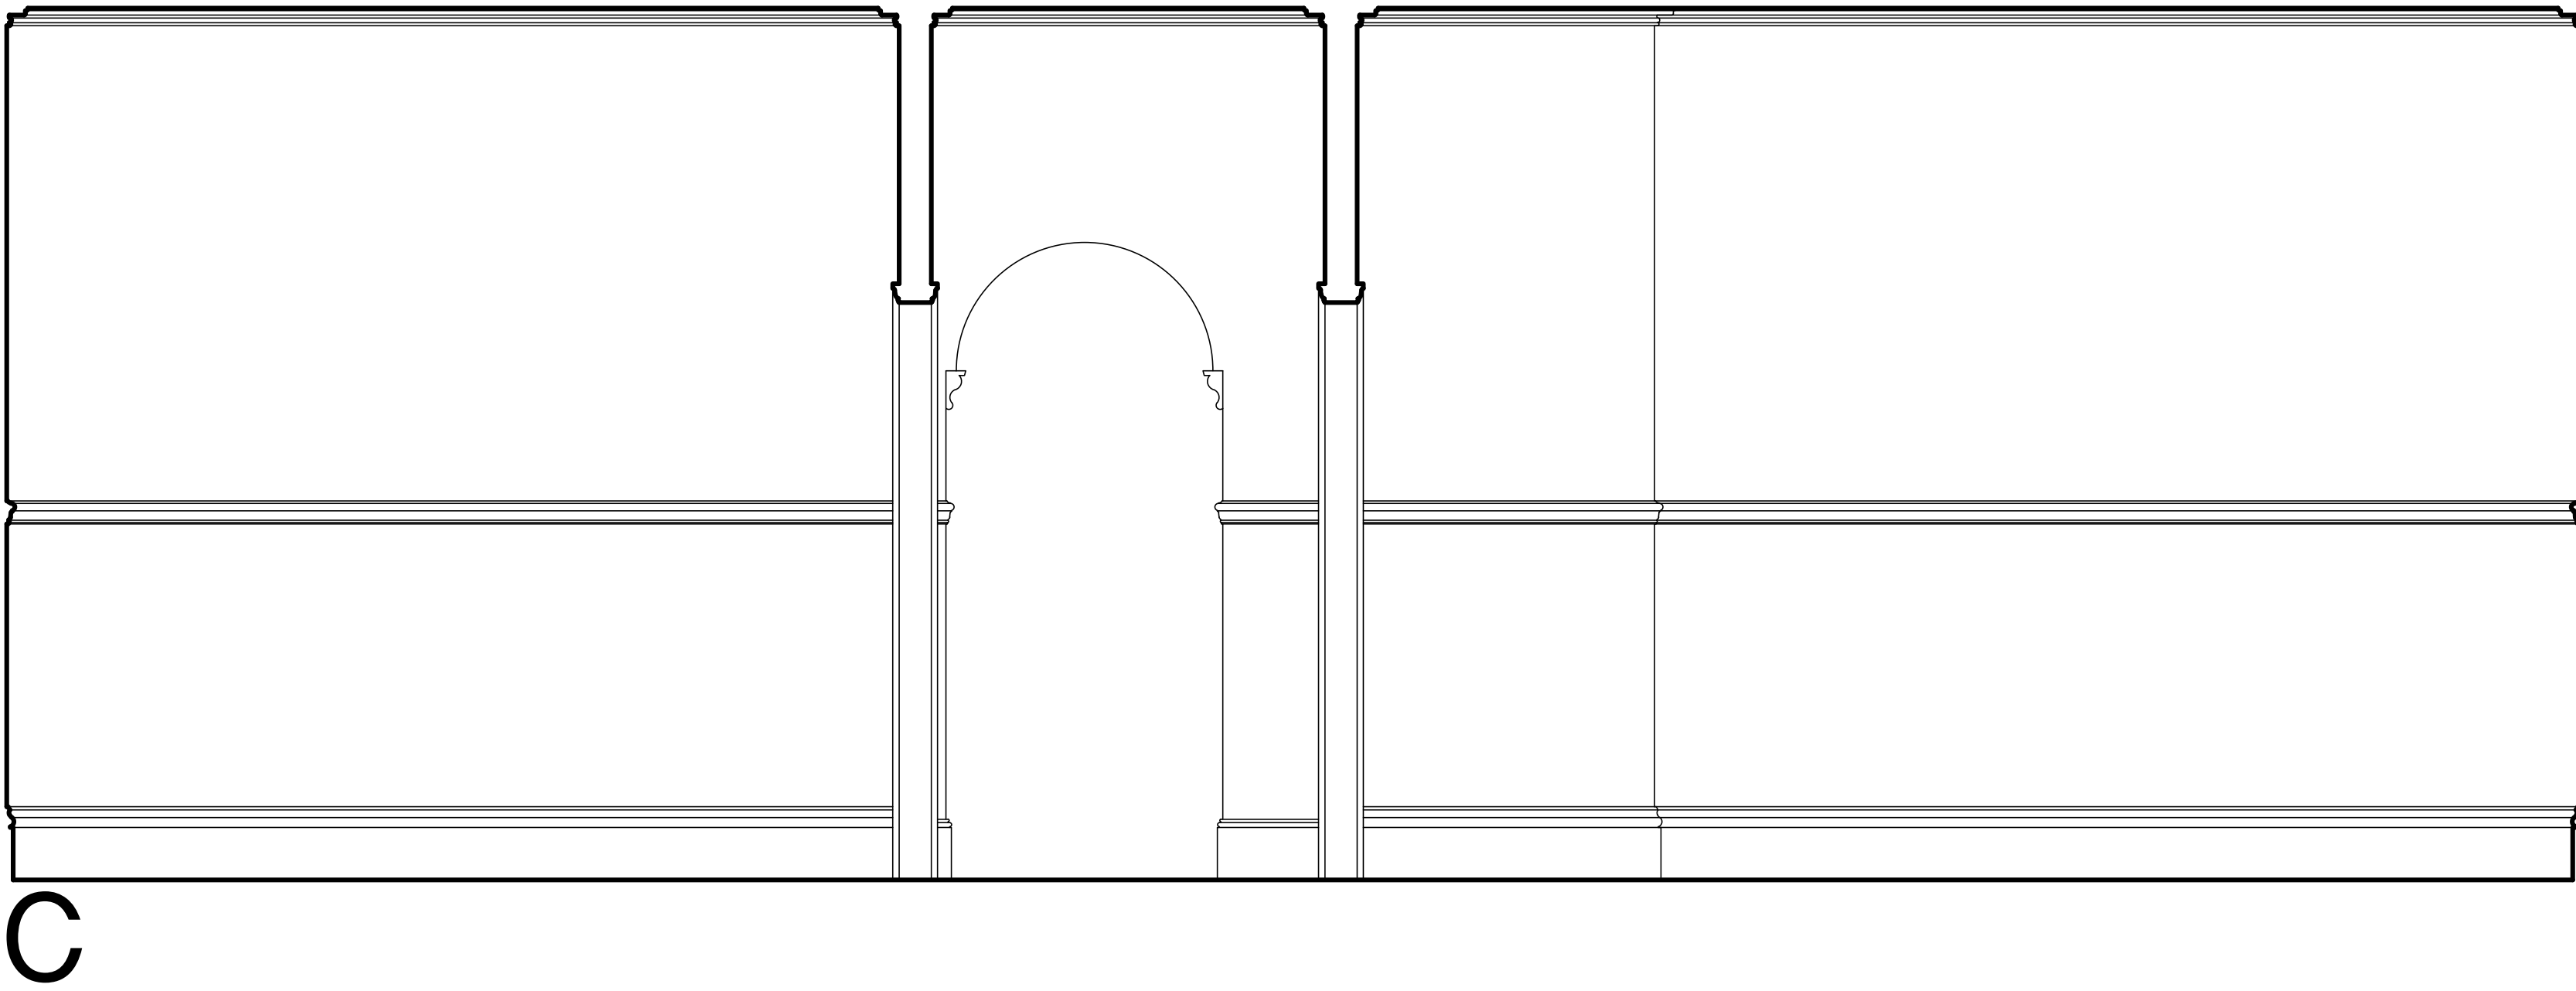
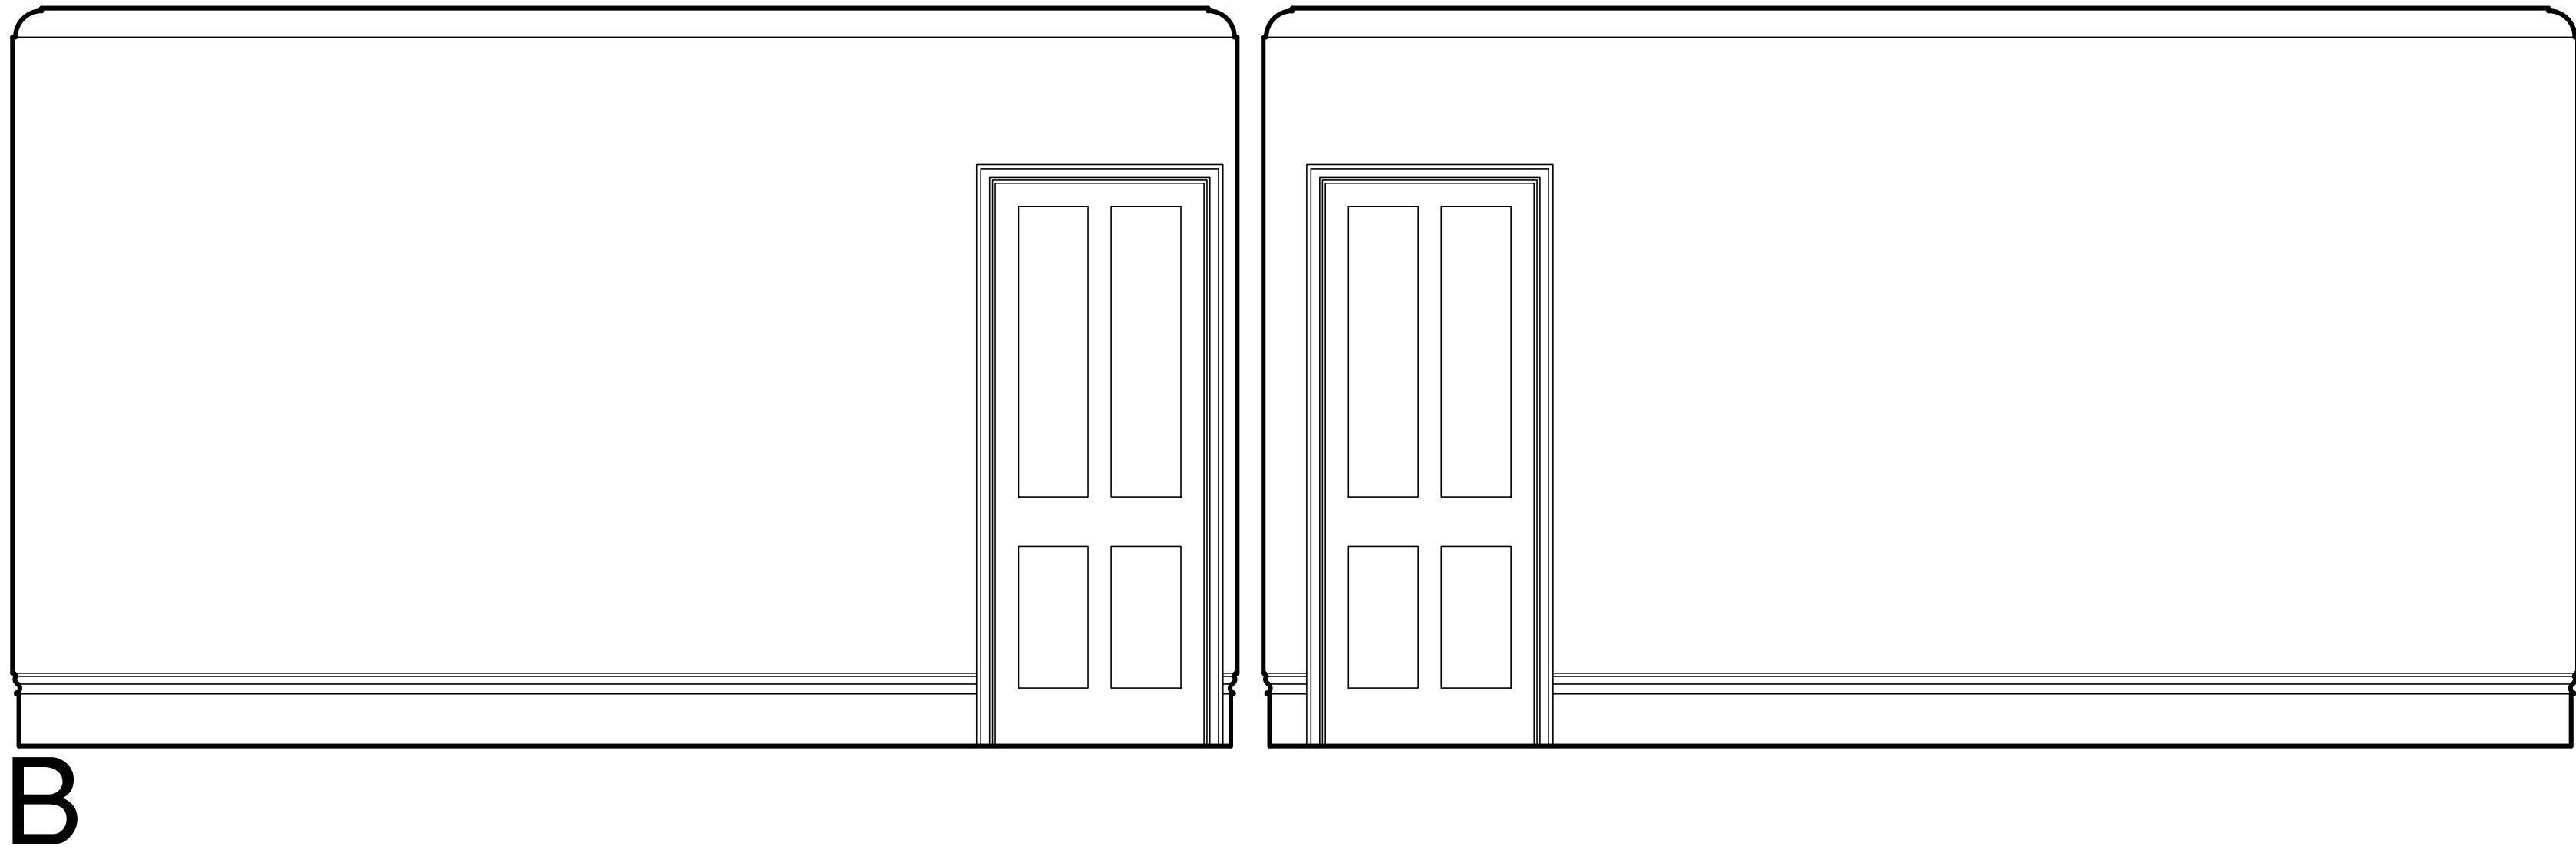


Revisions

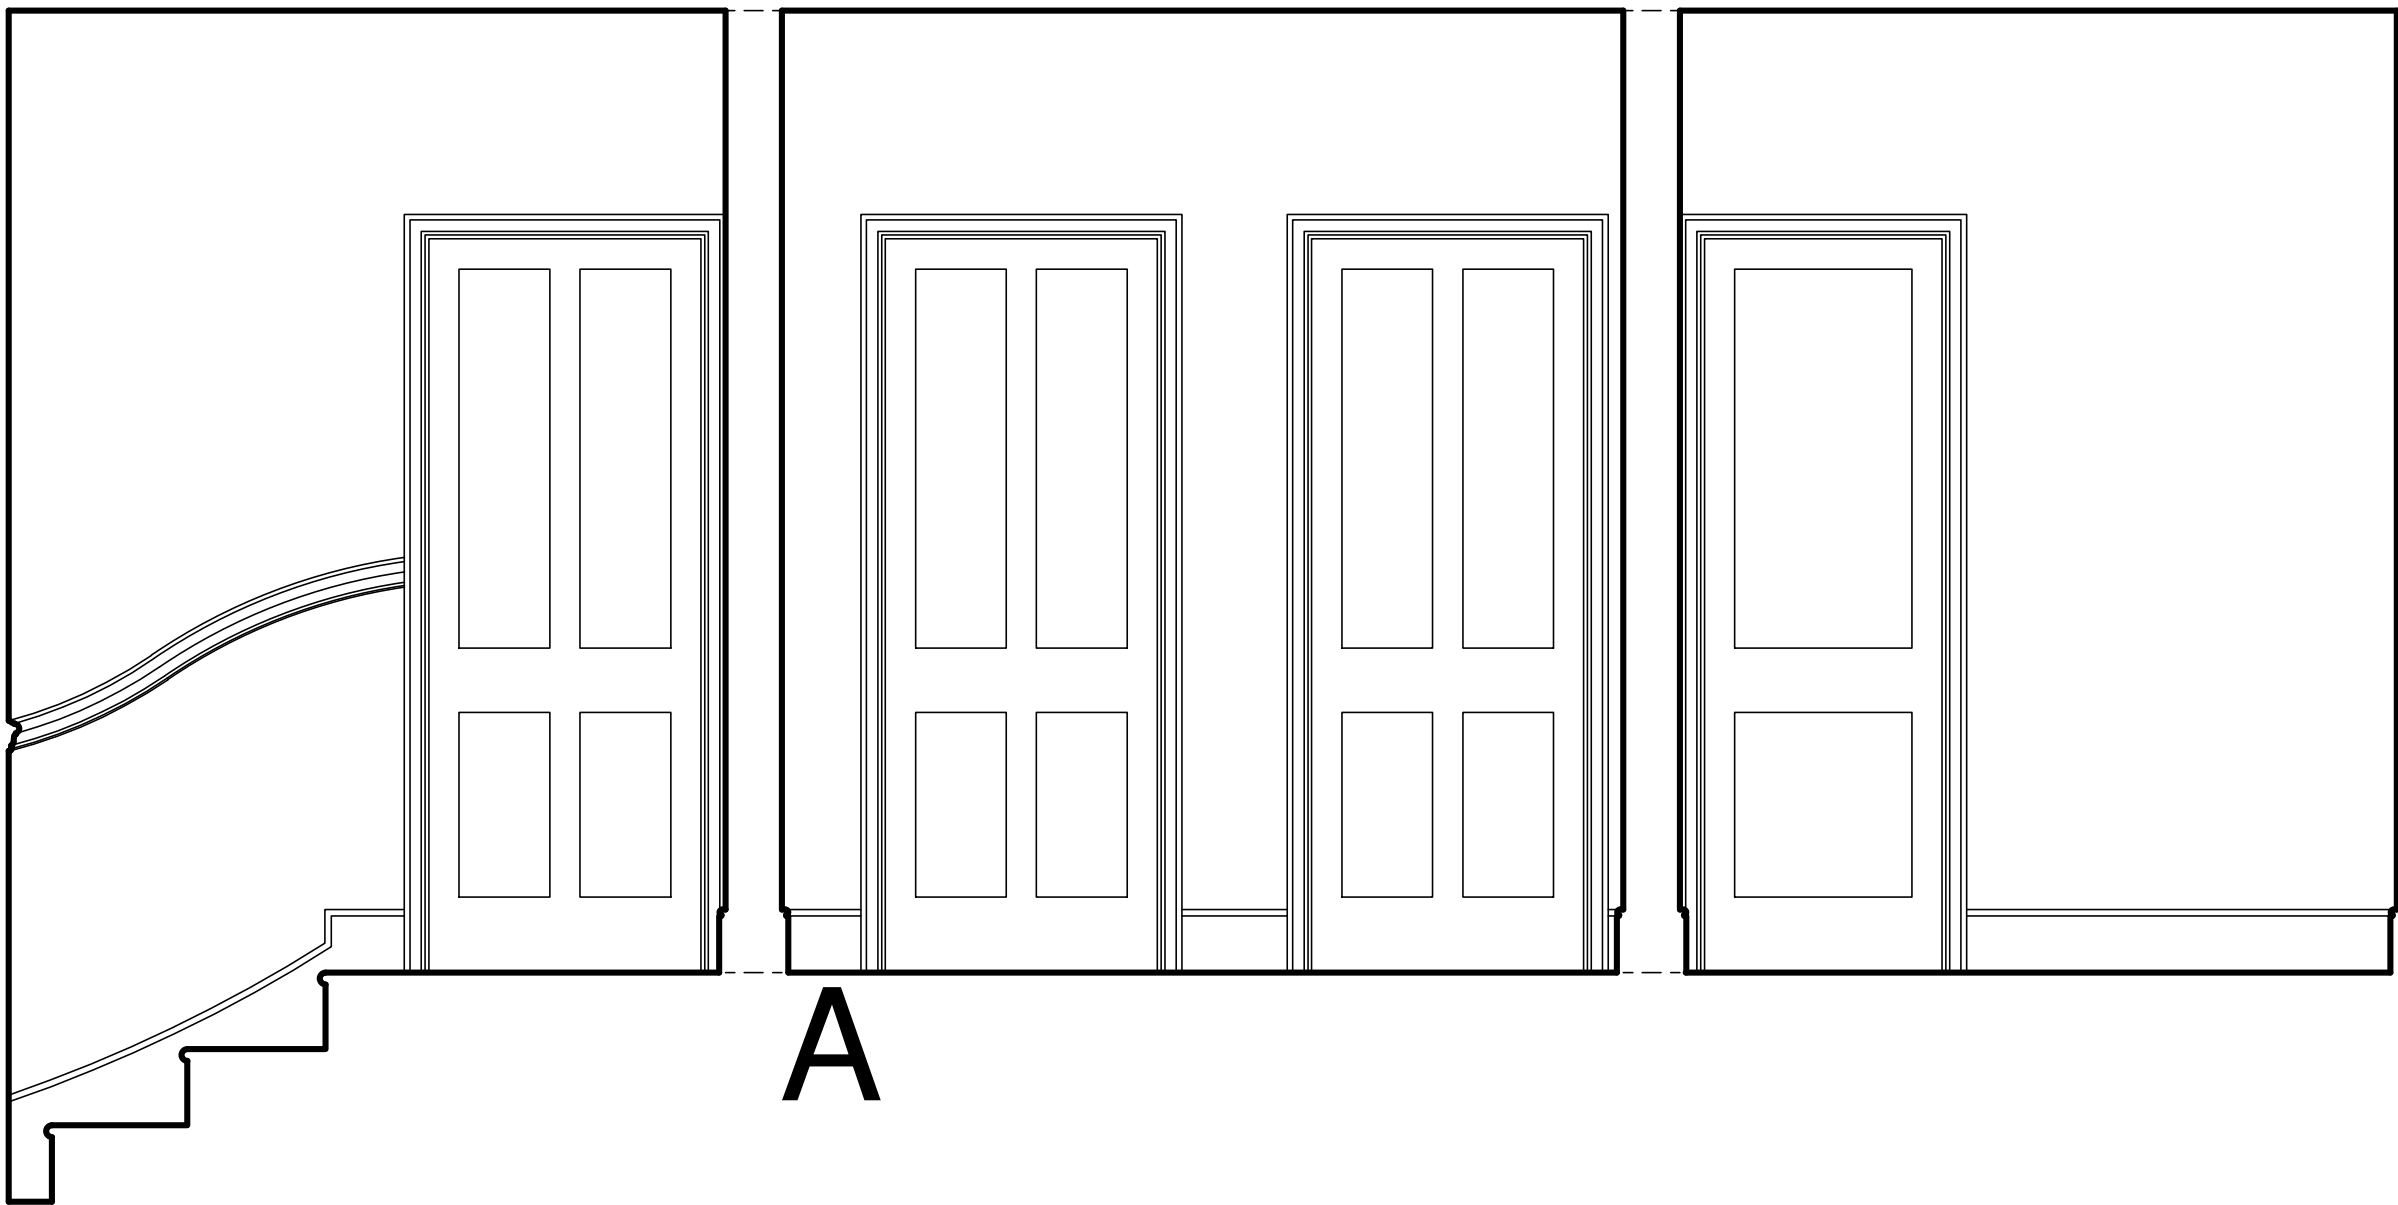

THIRD

Architecture and Design © Copyright


STEPHEN BRANDES ARCHITECTS
5 Spedan Close Hampstead London NW3 7XF
architects@brandes.co.uk Tel 020 7431 2225

Job Title
**14 REGENTS PARK TERRACE
LONDON NW1**

Drawing Title
**EXISTING ROOM ELEVATIONS
SECOND & THIRD FLOORS**

SCALE	1:20 @ A1	CAD Information
DATE	NOV 16	
DRAWN	SB	
ISSUE	PLANNING LB	

Job No.	Drawing No.	Rev.
575	LB 044	

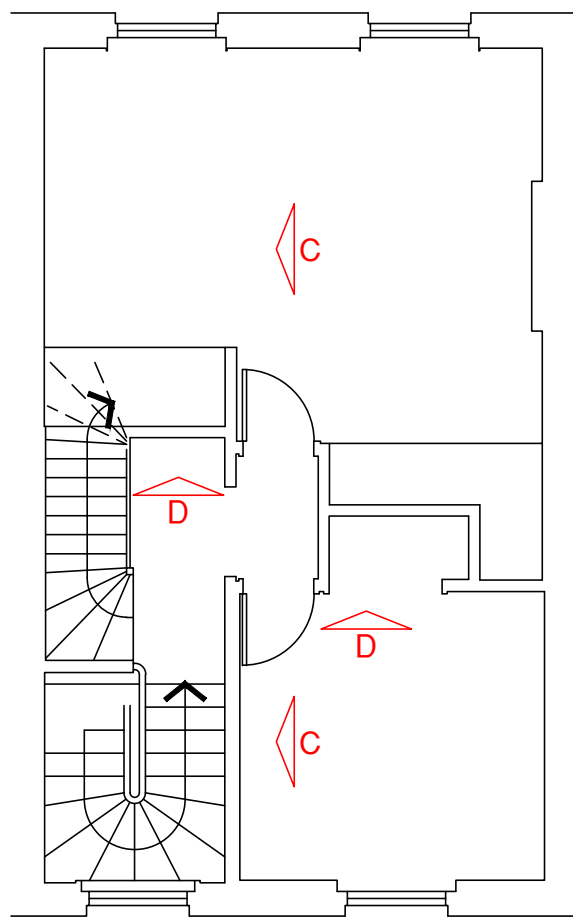

SECOND

0 1 2 3 5m