




PROPOSED PLAN

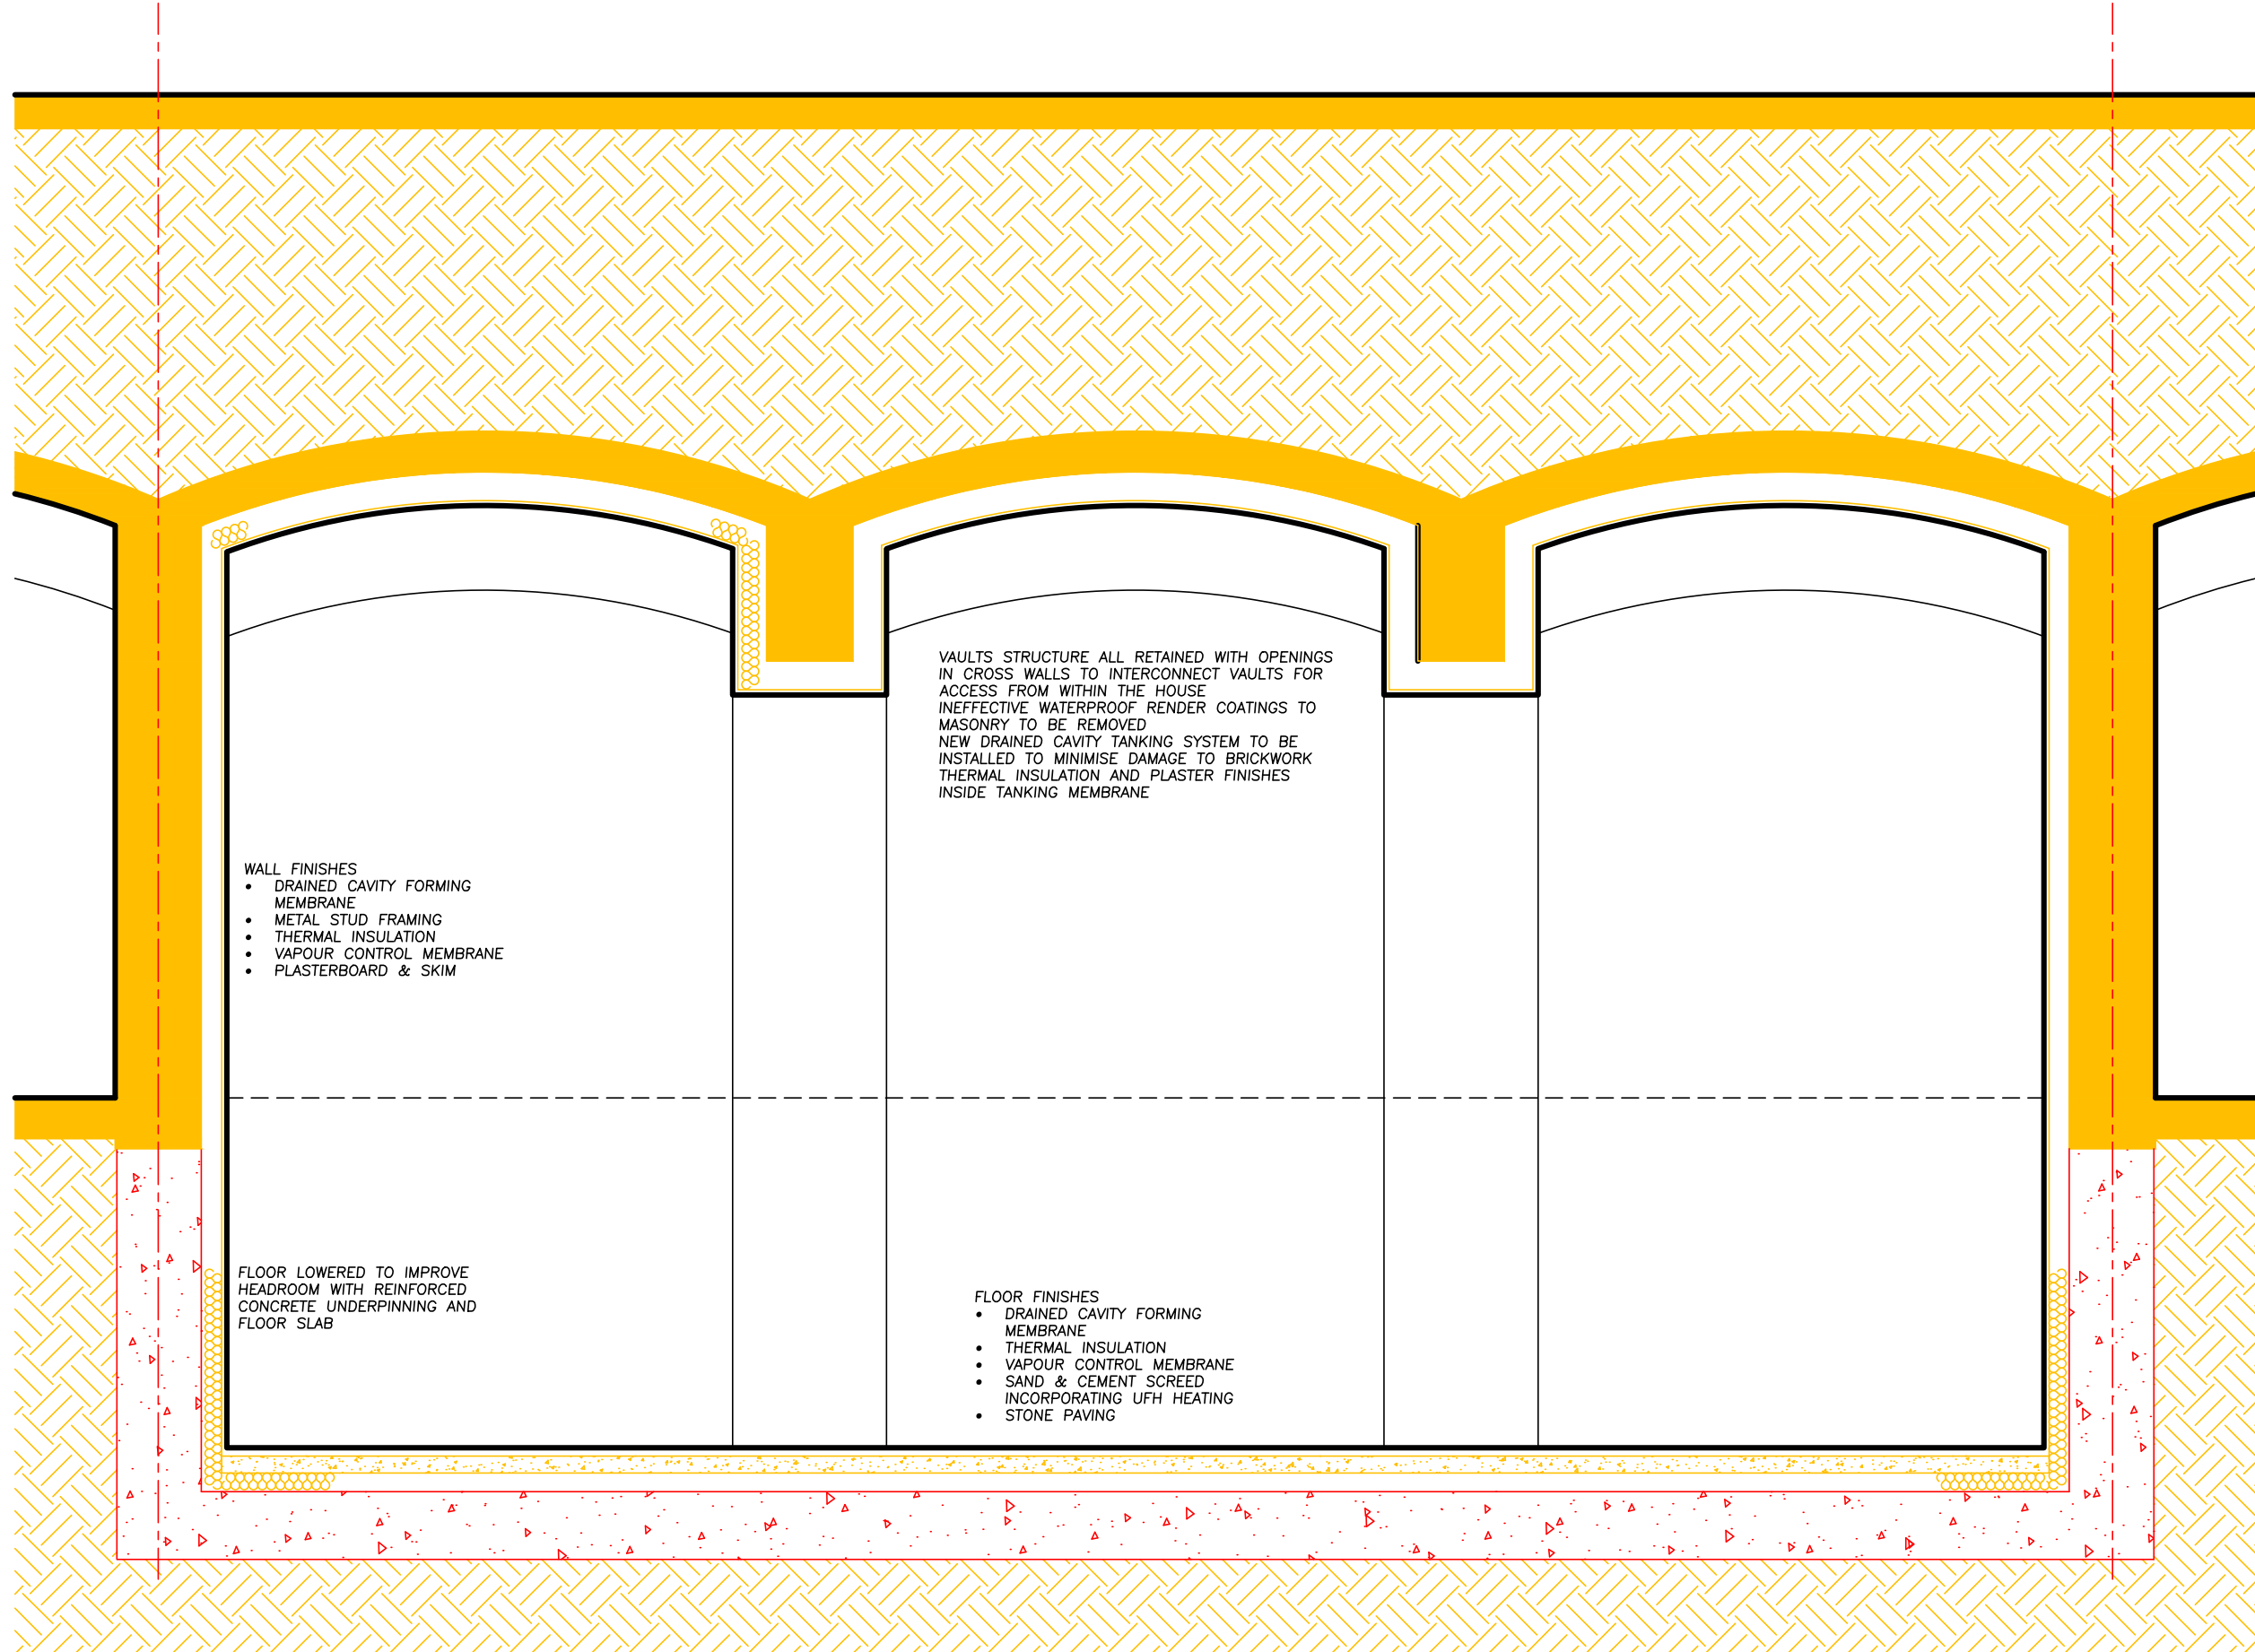

LONG SECTION

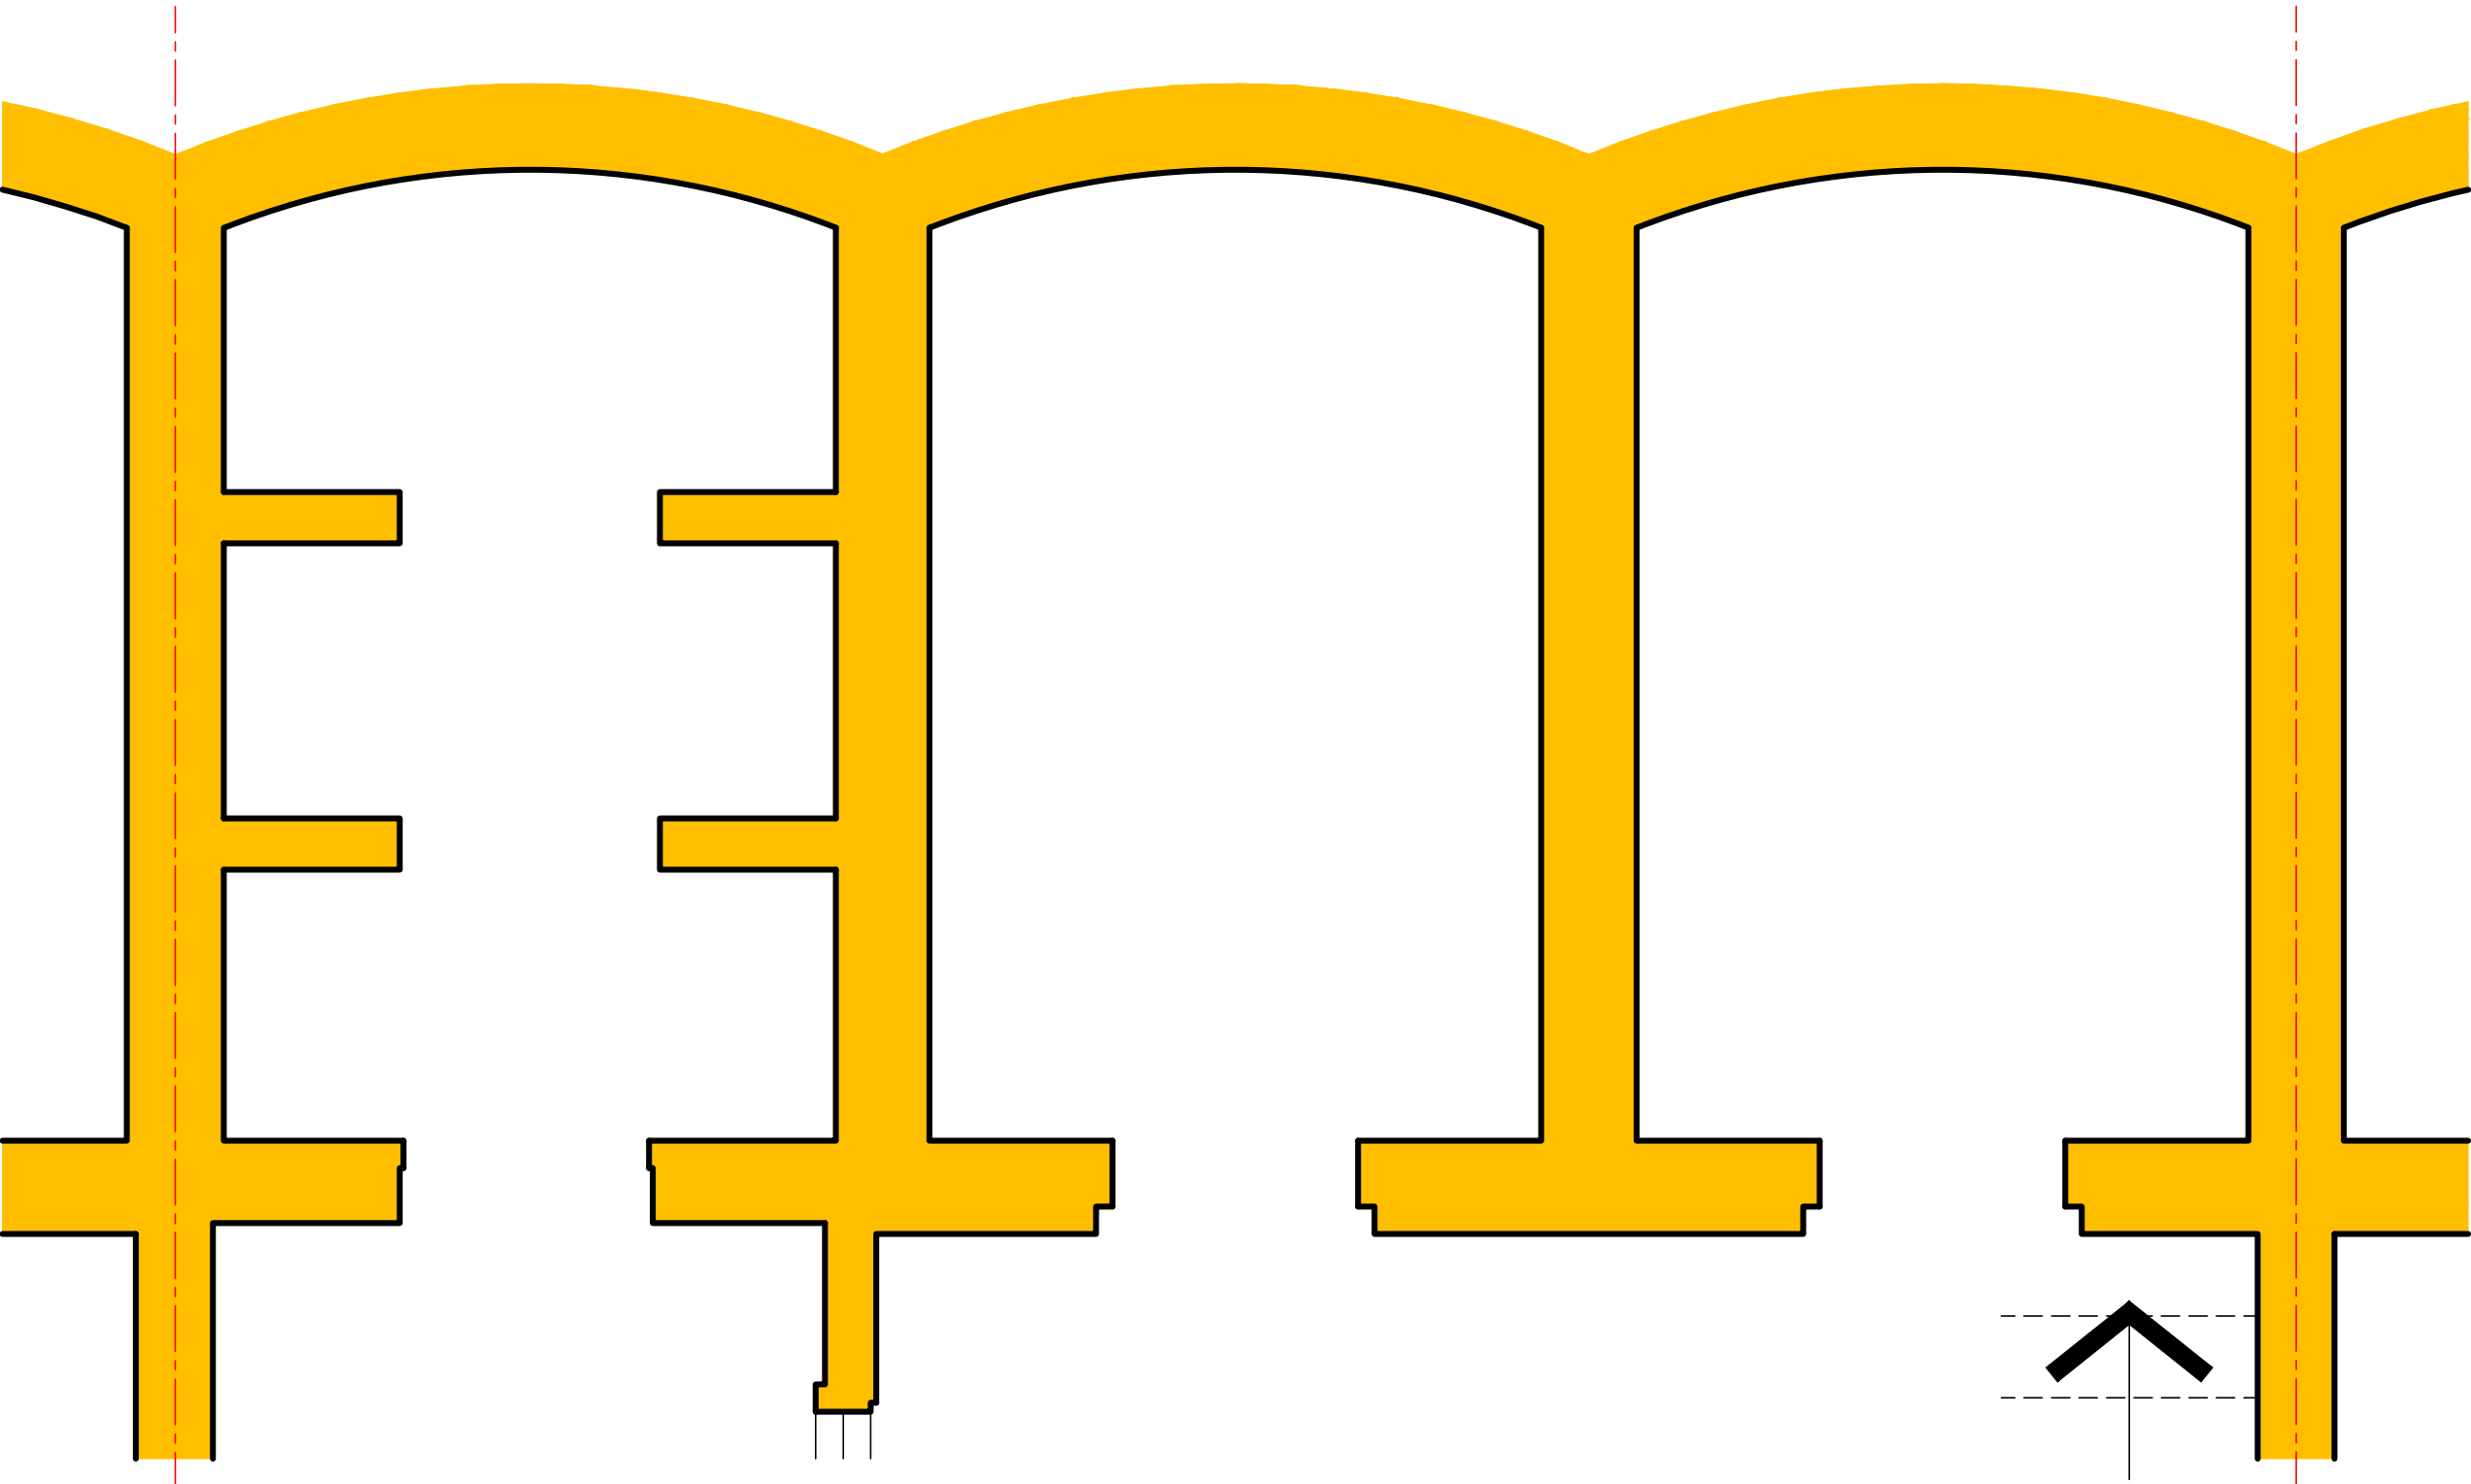

EXISTING PLAN

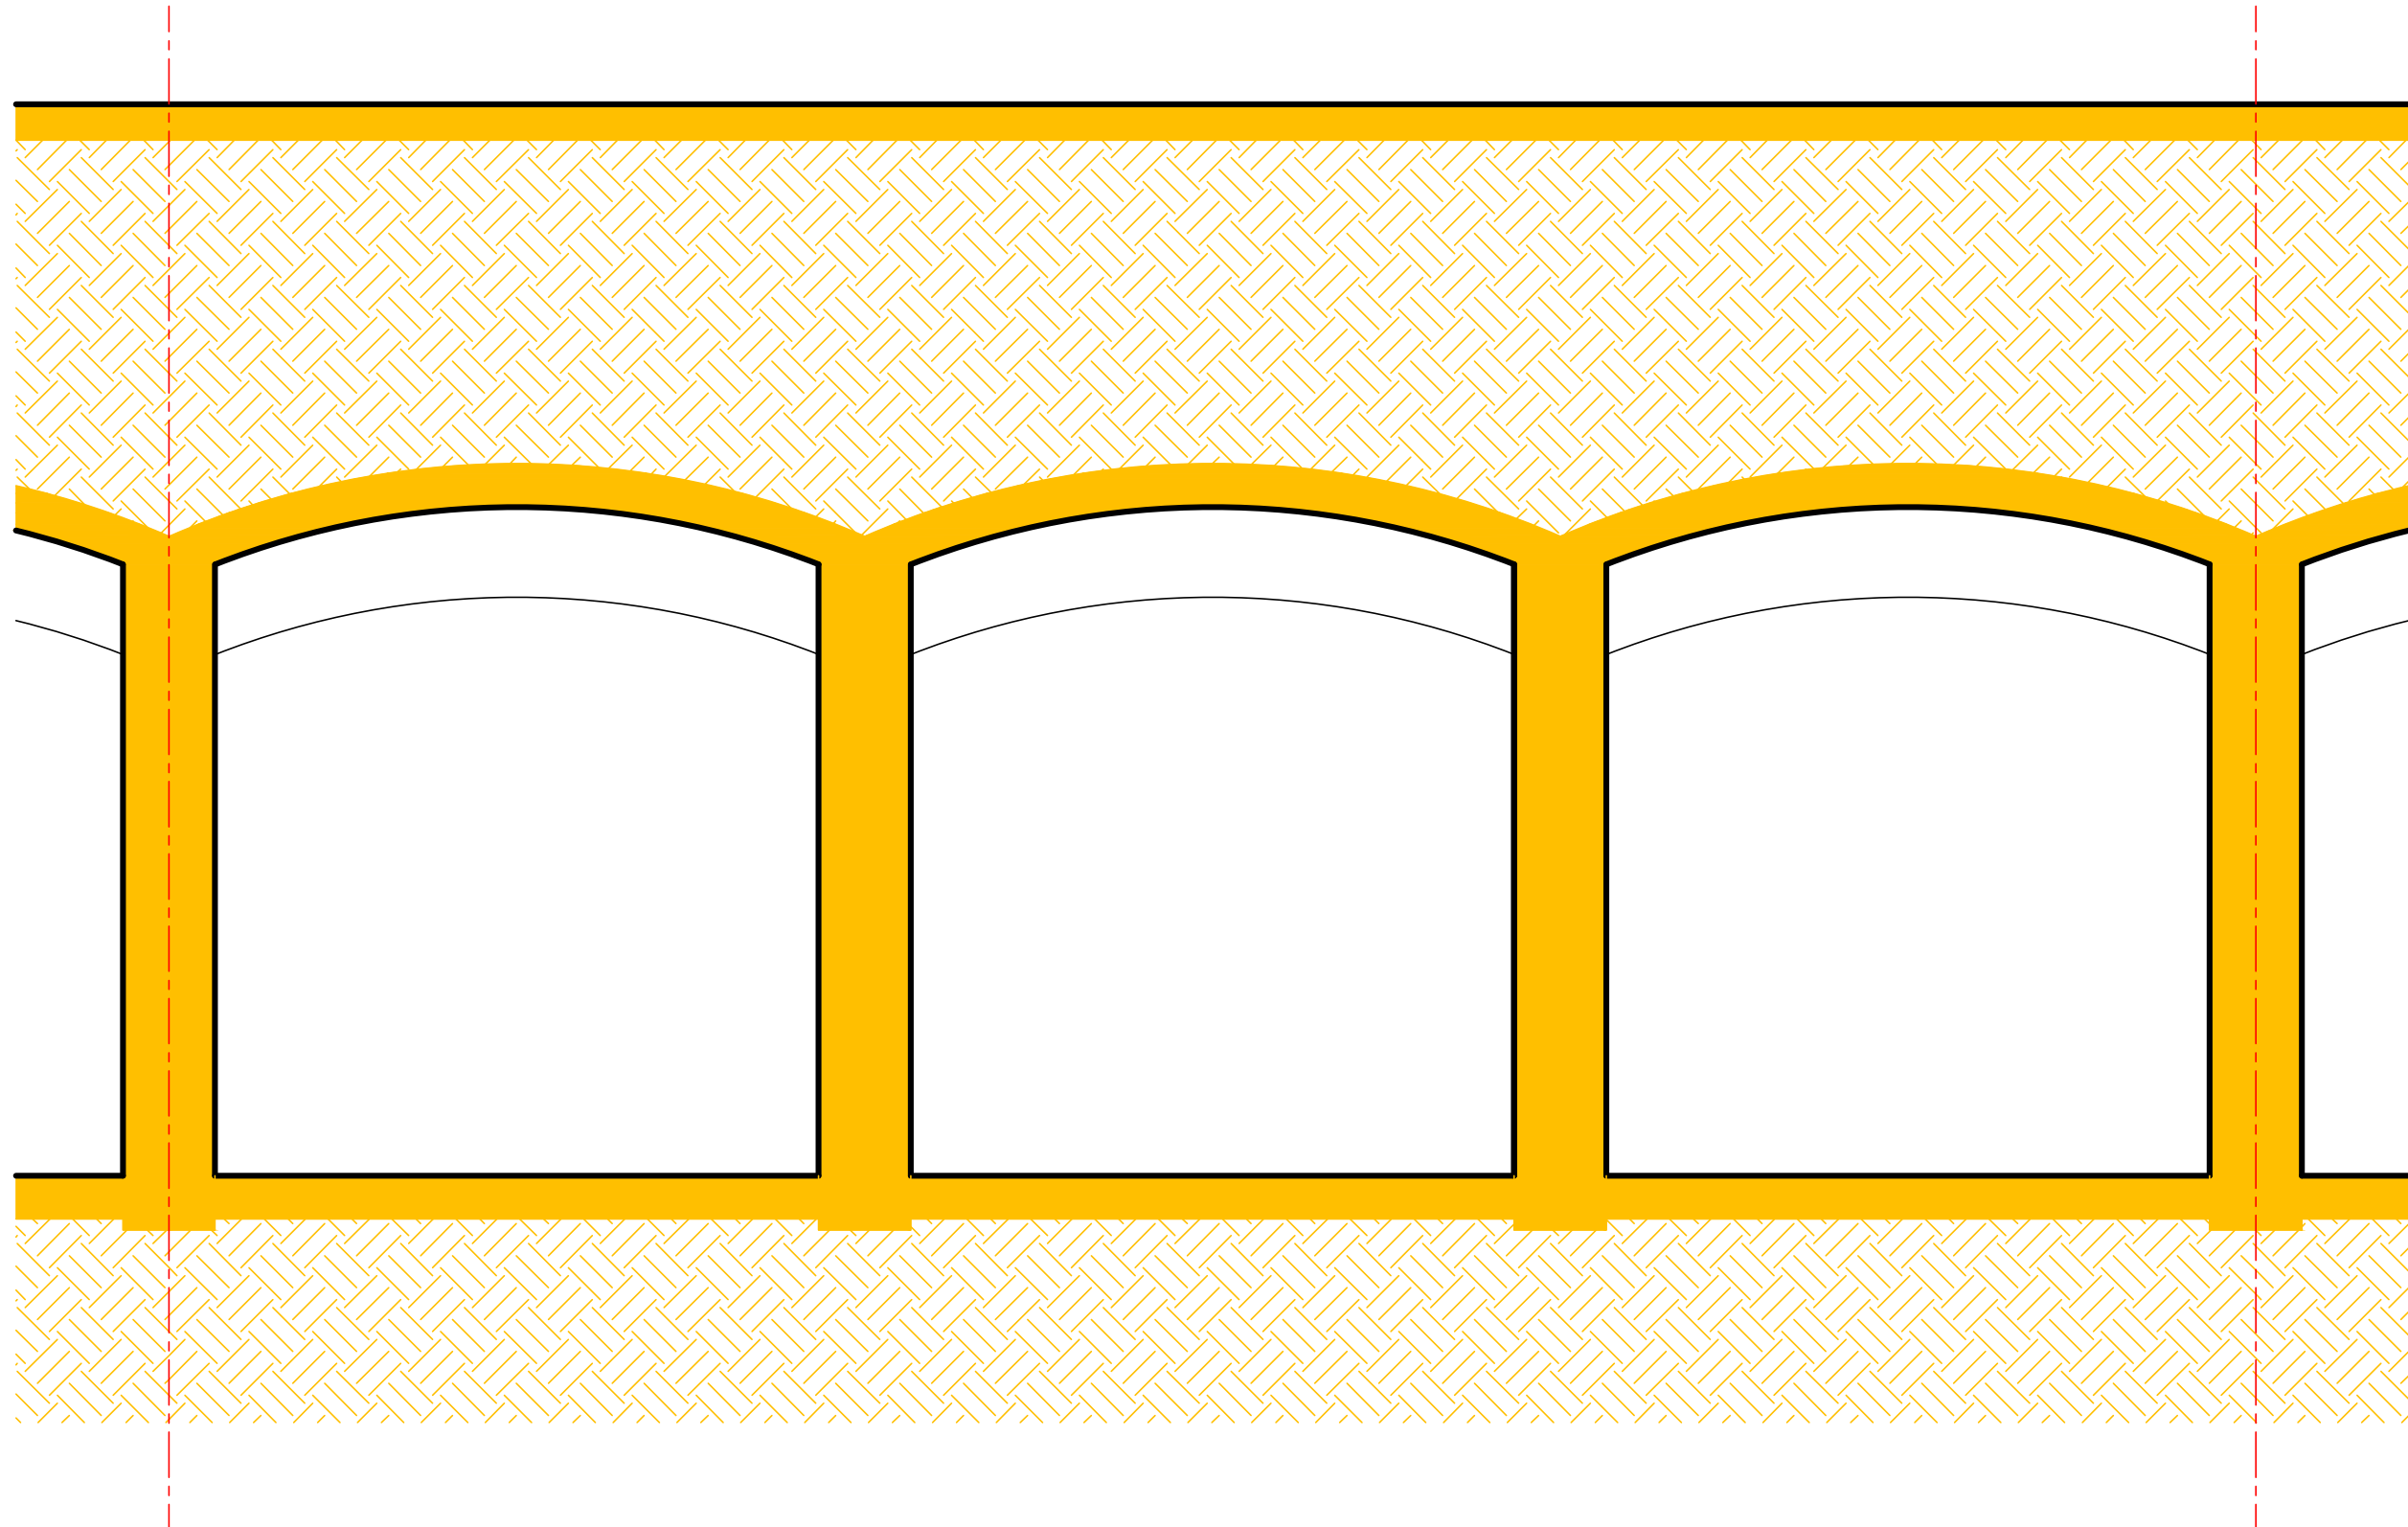

EXISTING SECTION



Revisions

Architecture and Design © Copyright

STEPHEN BRANDES ARCHITECTS
5 Spedan Close Hampstead London NW3 7XF
architects@brandes.co.uk Tel 020 7431 2225

Job Title

14 REGENTS PARK TERRACE
LONDON NW1

Drawing Title

PROPOSED VAULTS ALTERATIONS
CONSTRUCTION DETAILS

SCALE	1:20	CAD Information
DATE	NOV 16	
DRAWN	SB	
ISSUE	PLANNING LB	

Job No.	Drawing No.	Rev.
575	LB 131	