



SOUTH

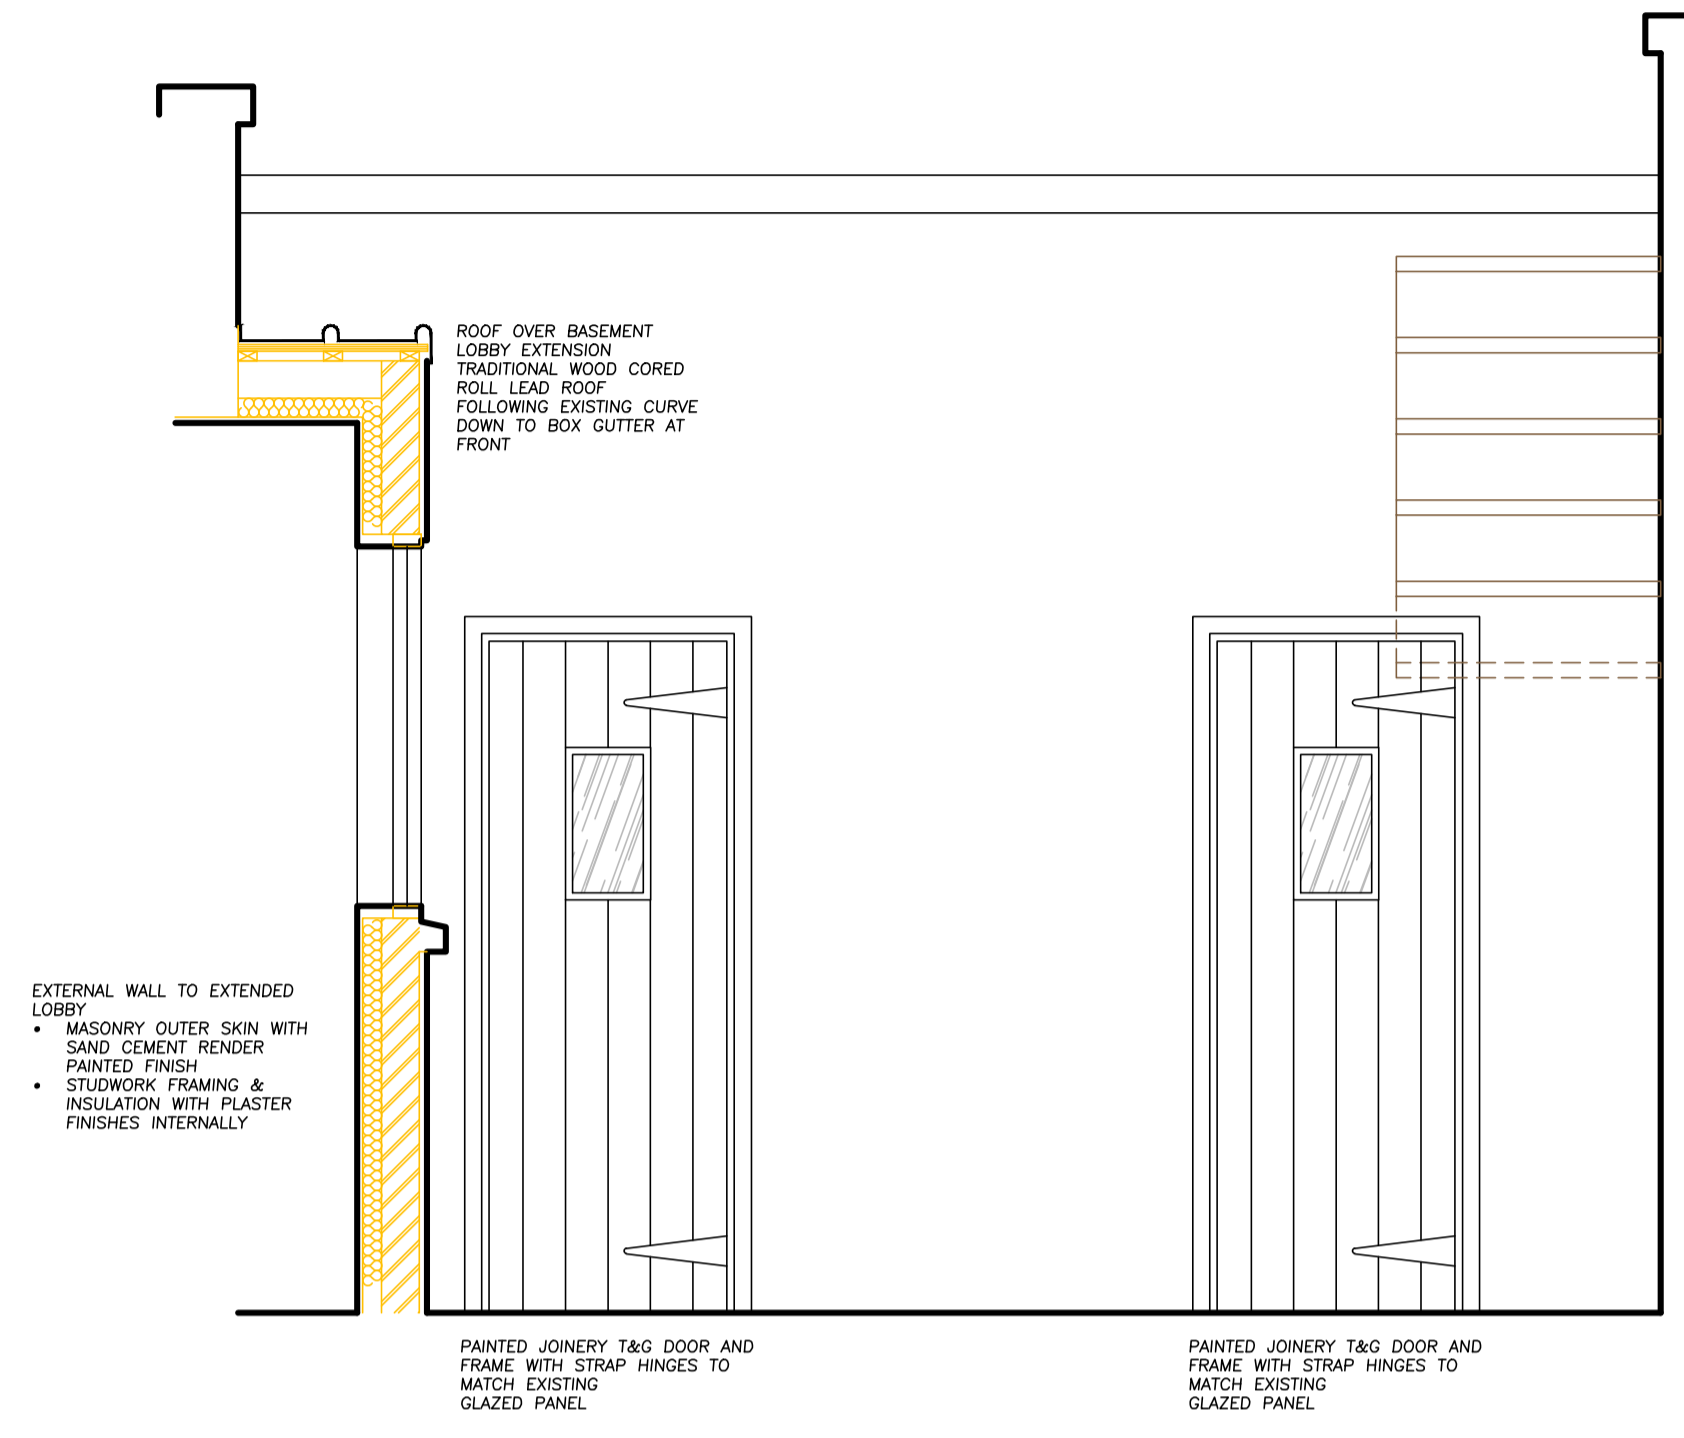


WEST

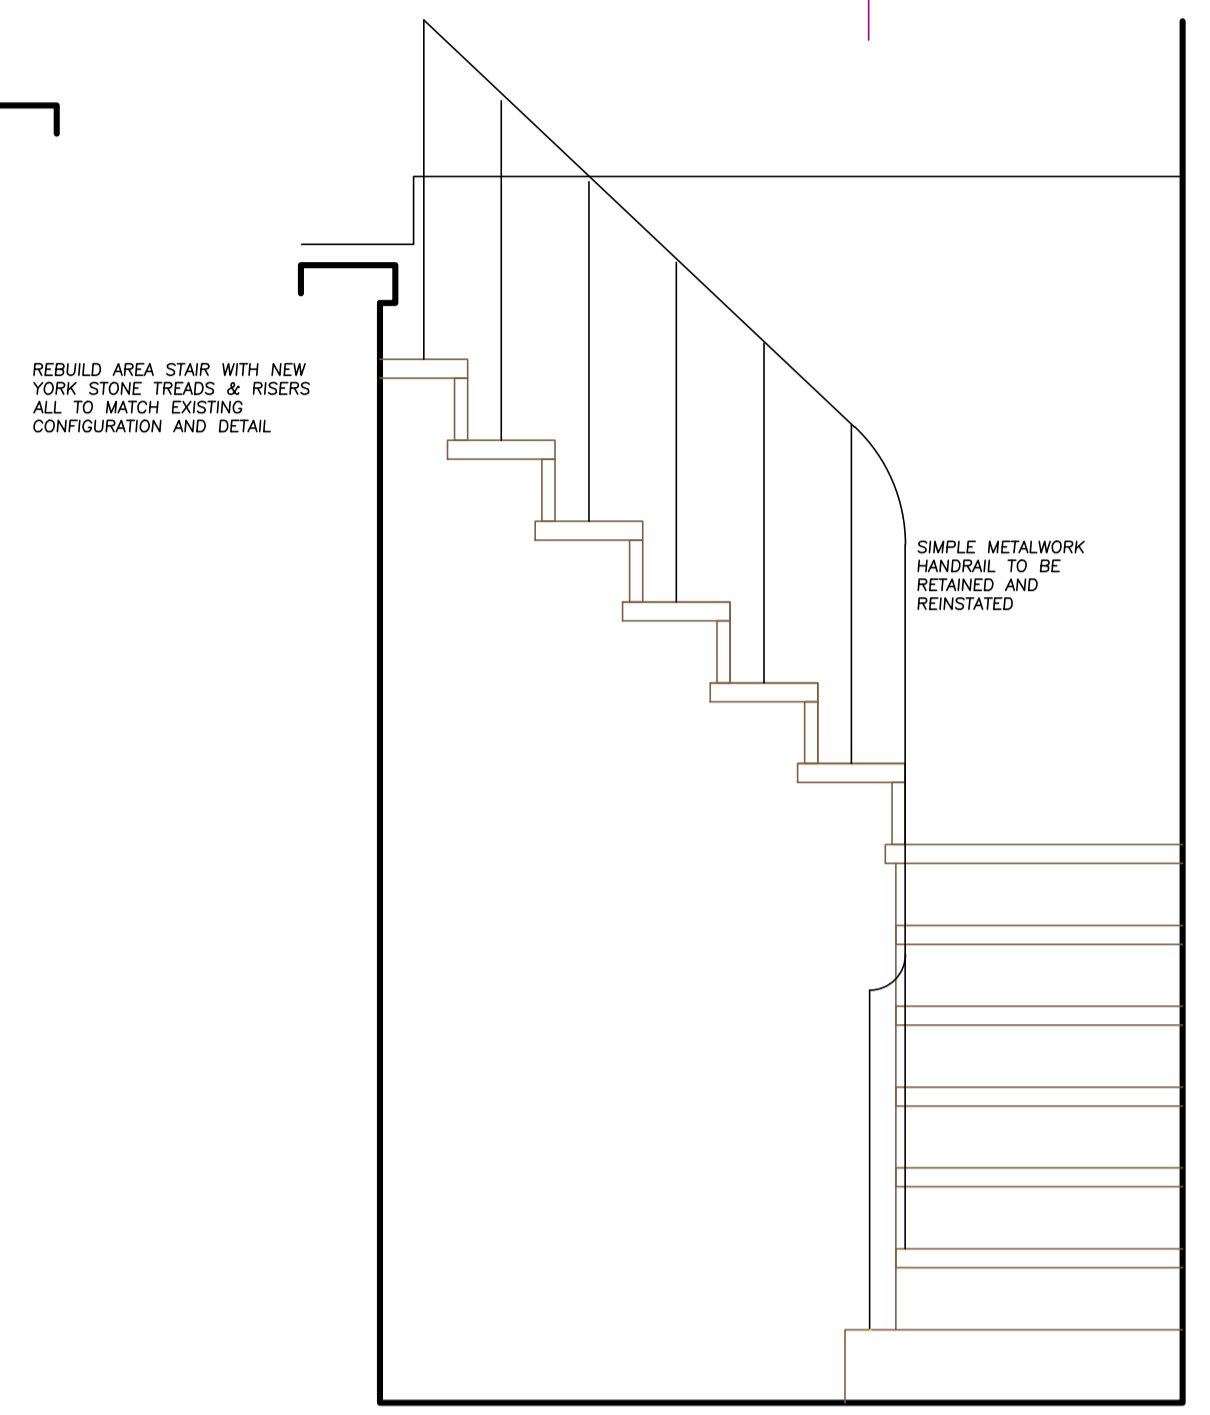


NORTH

ELEVATIONS & SECTION

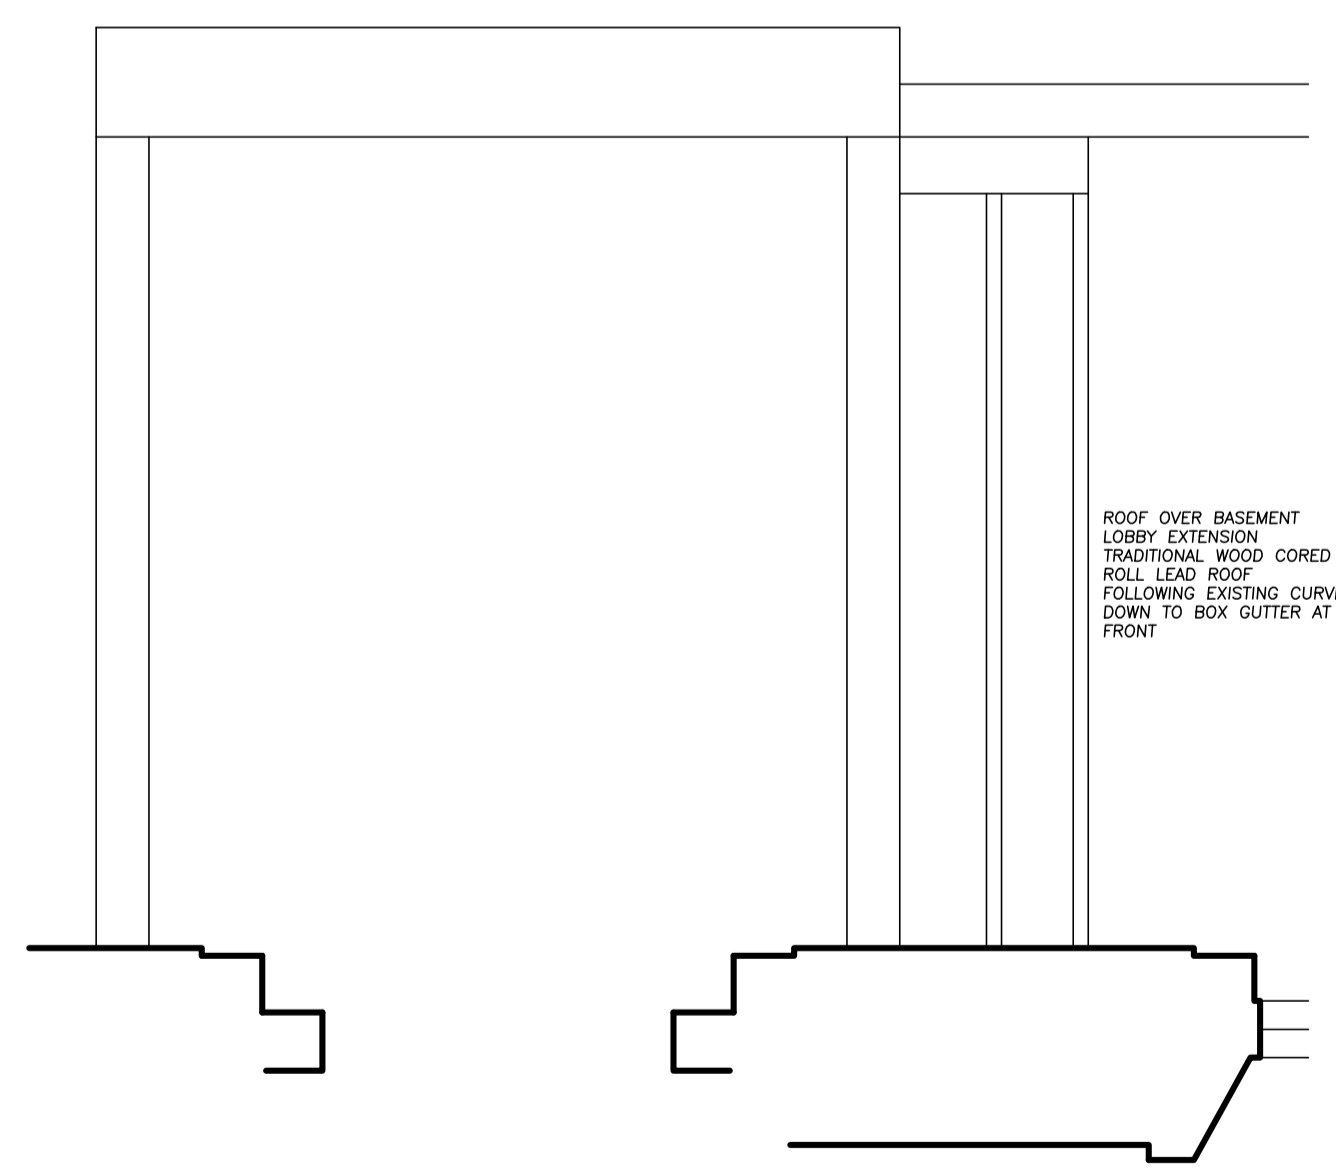

LOBBY ROOF

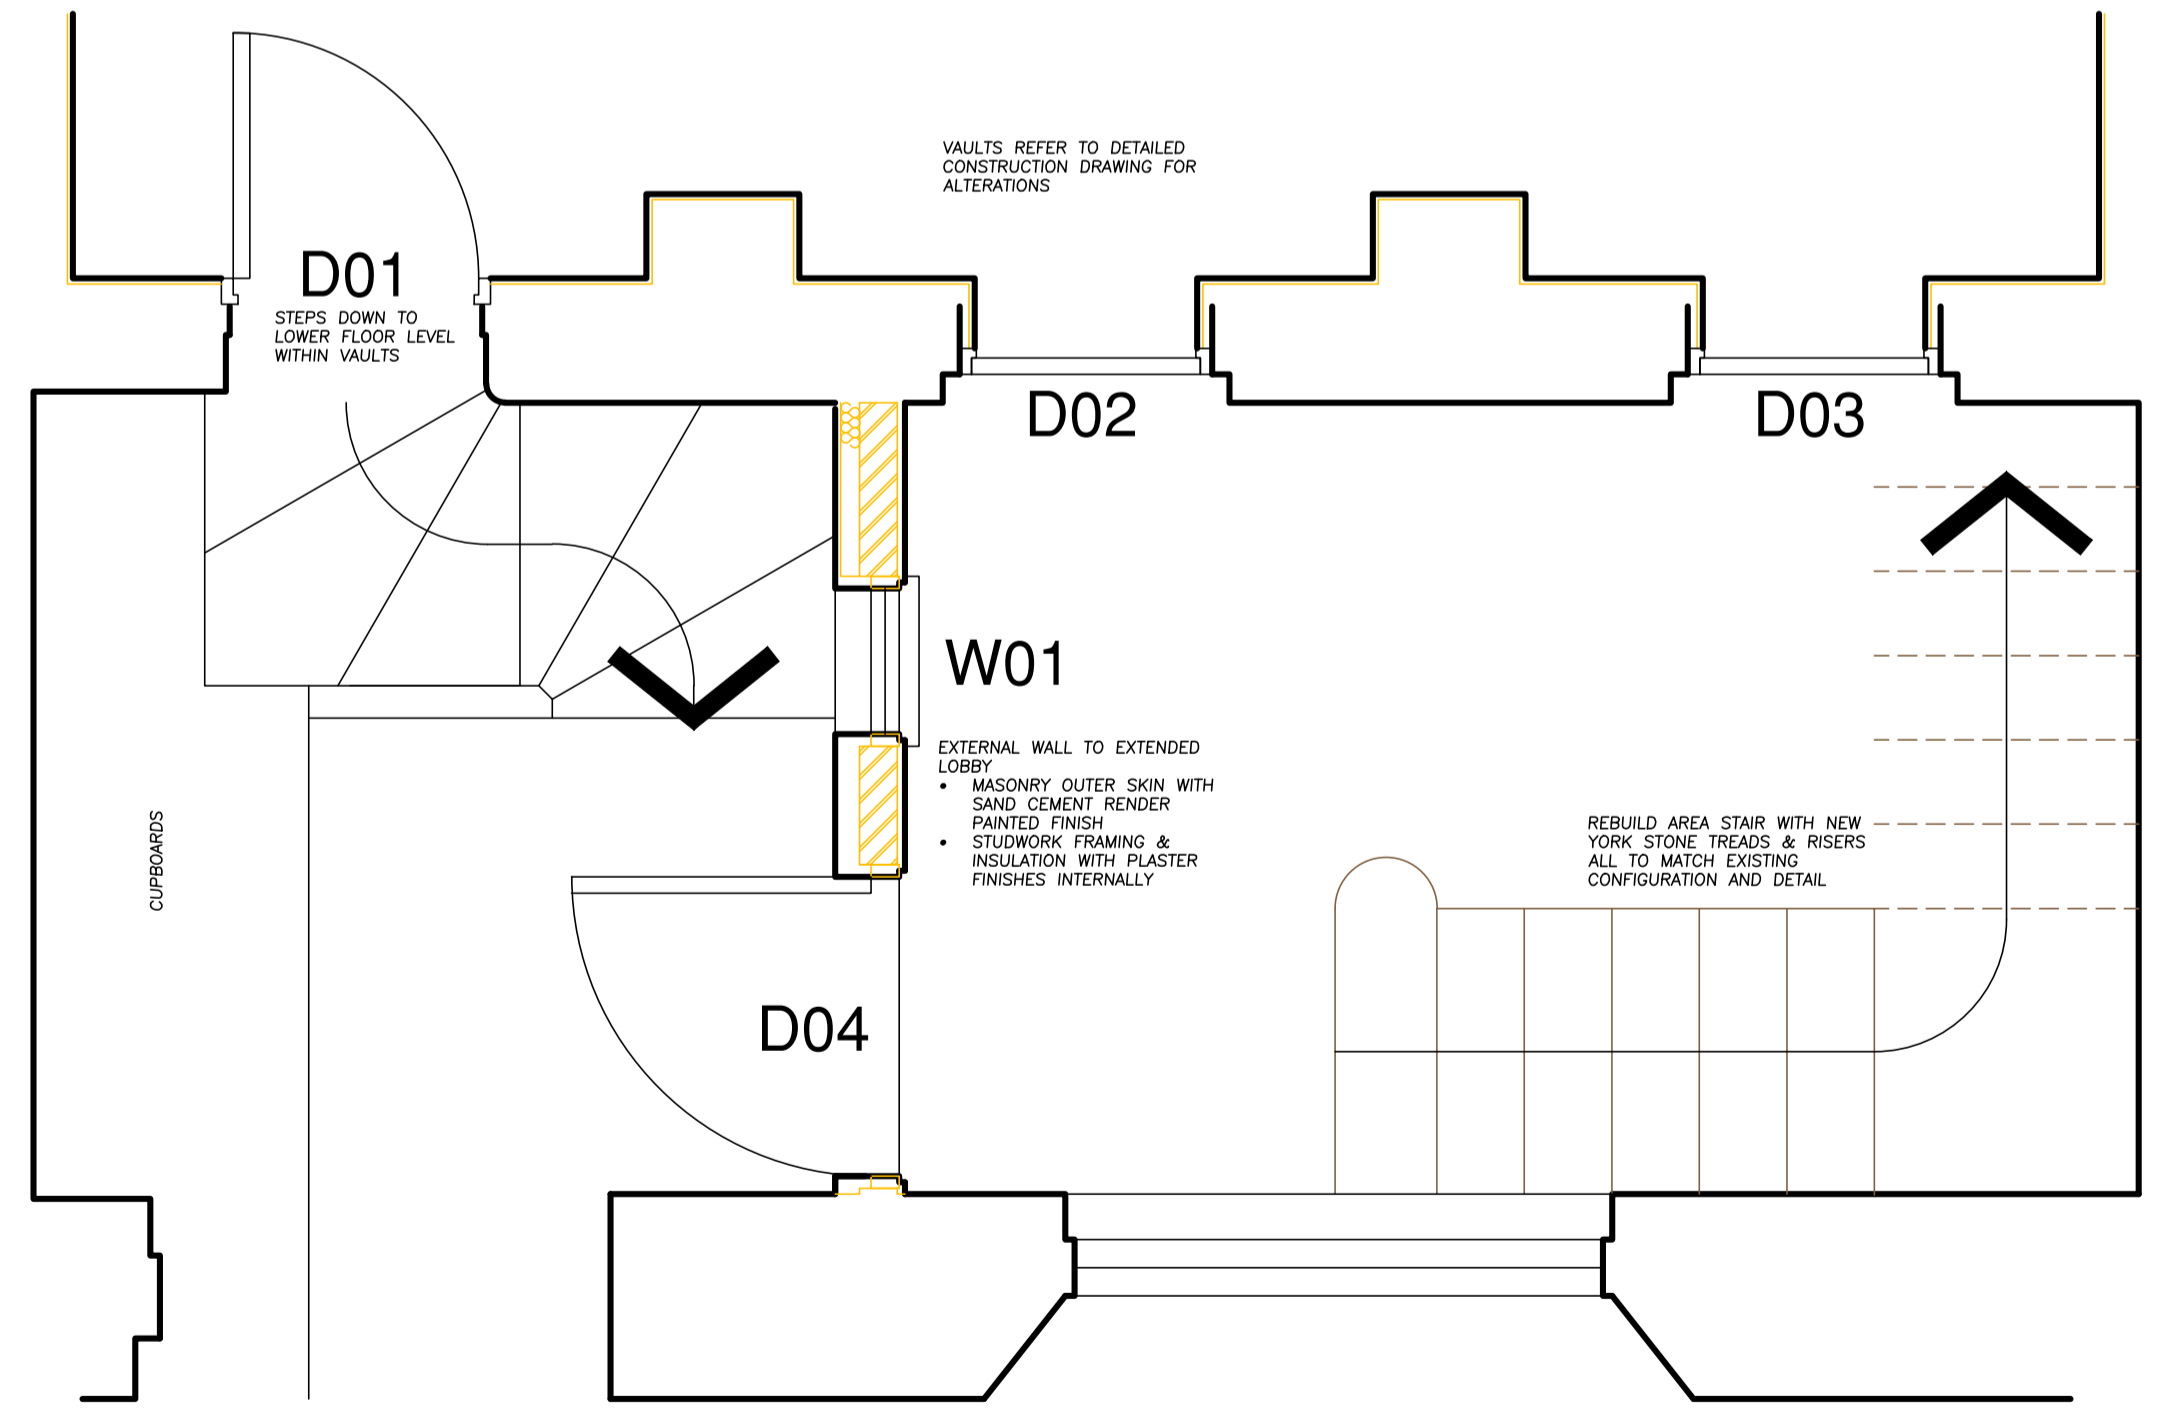

LOBBY & AREA PLAN

Architecture and Design © Copyright
STEPHEN BRANDES ARCHITECTS
 5 Spedan Close Hampstead London NW3 7XF
 architects@brandes.co.uk Tel 020 7431 2225

Job Title
 14 REGENTS PARK TERRACE
 LONDON NW1

Drawing Title
**BASEMENT AREA & LOBBY
 CONSTRUCTION DETAILS**

SCALE	1:20	CAD Information
DATE	NOV 16	
DRAWN	SB	
ISSUE	PLANNING LB	

Job No.	Drawing No.	Rev.
575	LB 132	

