



**A** NON-ORIGINAL DOORS REMOVED, SIMPLE OPENING RETAINED WITH JOINERY LININGS AND ARCHITRAVE AR-2

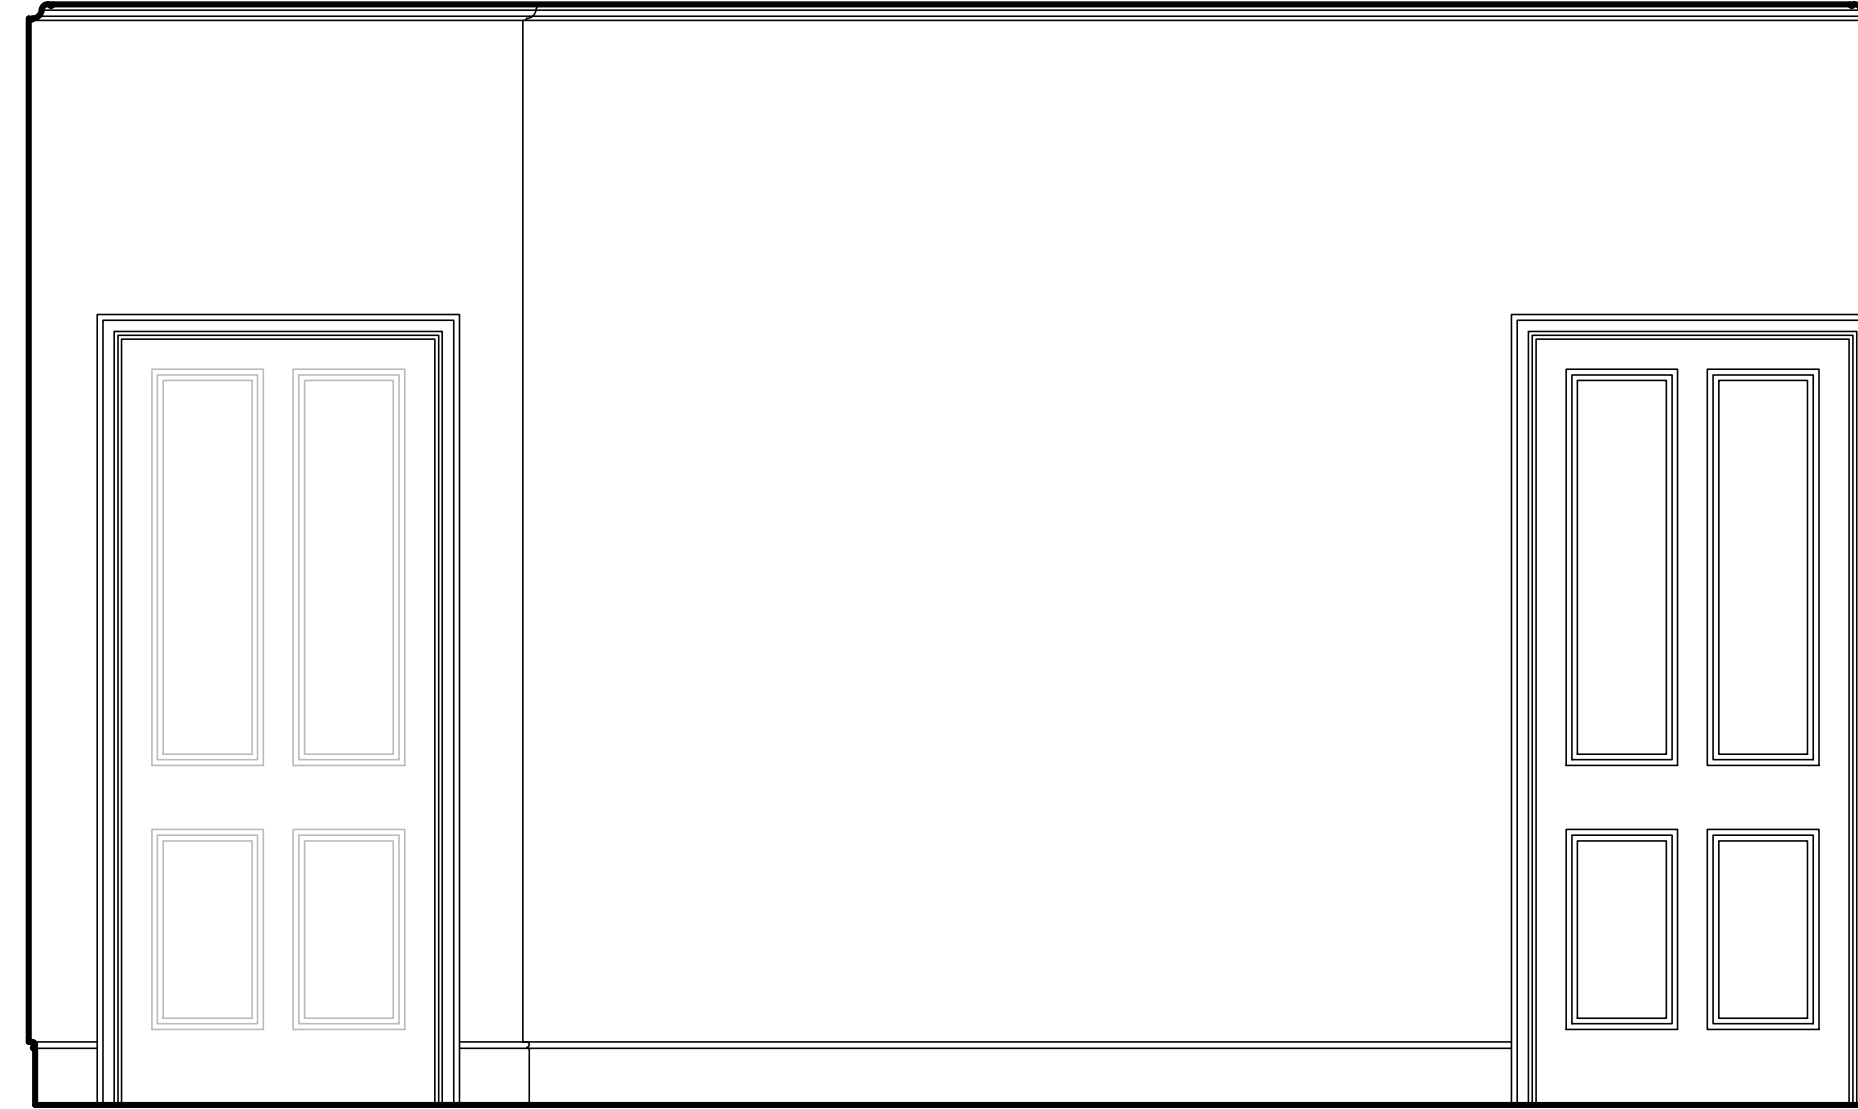

**B**

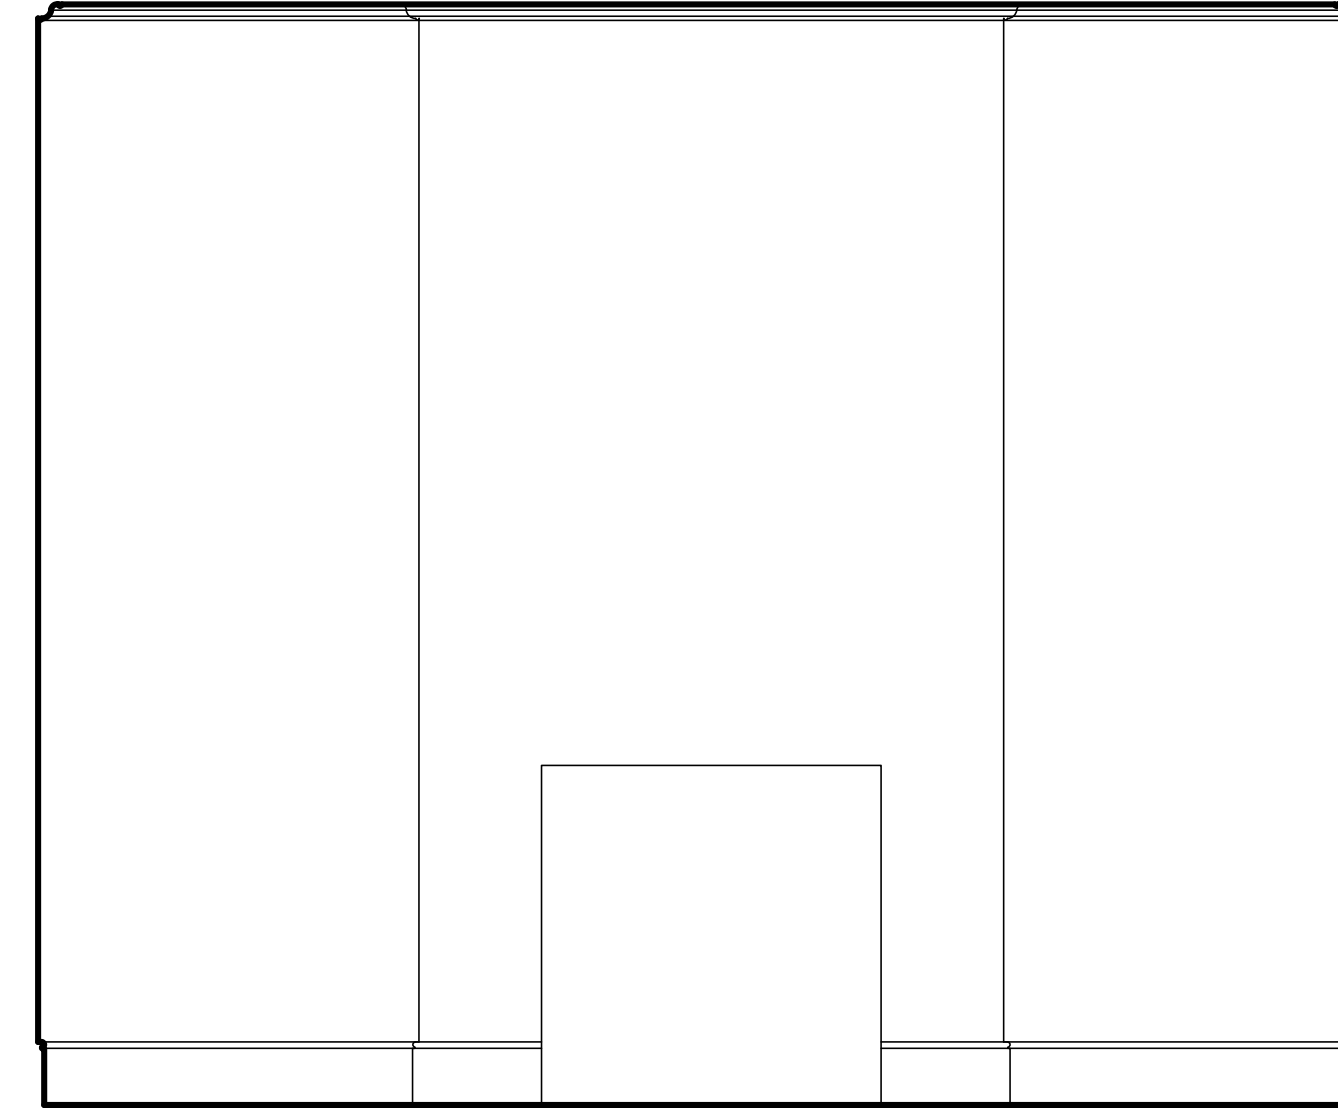


**E** NON-ORIGINAL AND OVERLABORATE FIREPLACE SURROUND REMOVED, RETAINING SIMPLE APERTURE

SIMPLE CORNICE TO REPLACE EXISTING RECENT AND OVERLABORATE PROFILE

POCKET SLIDING DOOR PAINTED JOINERY PANELLED DOOR, LINING AND ARCHITRAVES

SIMPLE SKIRTING PROFILE SK-7 TO REPLACE EXISTING RECENT AND OVERLABORATE PROFILE

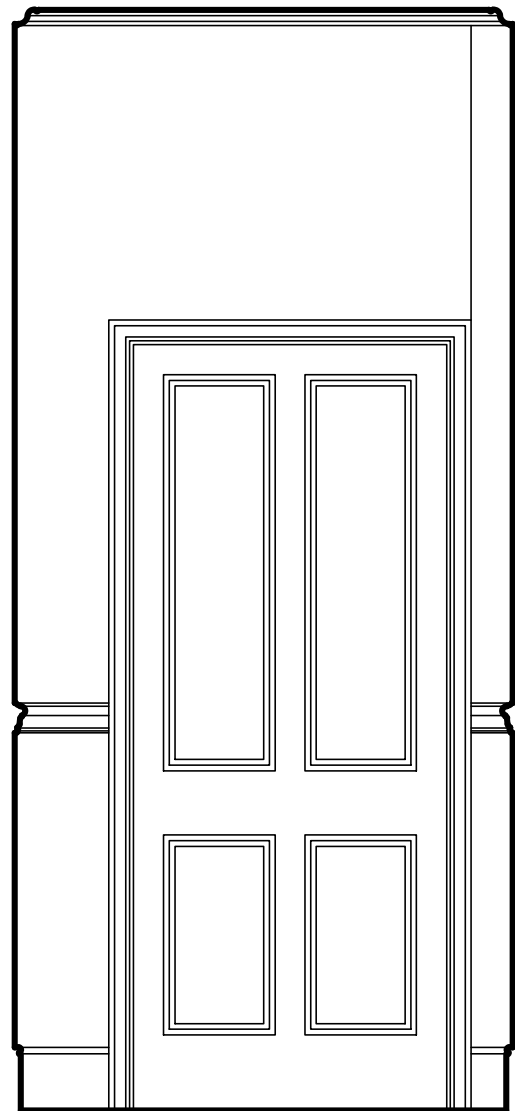

**C**




**D**

ENLARGED OPENING IN STAIRWELL WALL WITH JOINERY LININGS AND ARCHITRAVE AR-2

SIMPLE CORNICE TO REPLACE EXISTING RECENT AND OVERLABORATE PROFILE

ARCHITRAVE AR-2 TO REPLACE EXISTING RECENT AND OVERLABORATE PROFILE

SIMPLE SKIRTING PROFILE SK-7 TO REPLACE EXISTING RECENT AND OVERLABORATE PROFILE

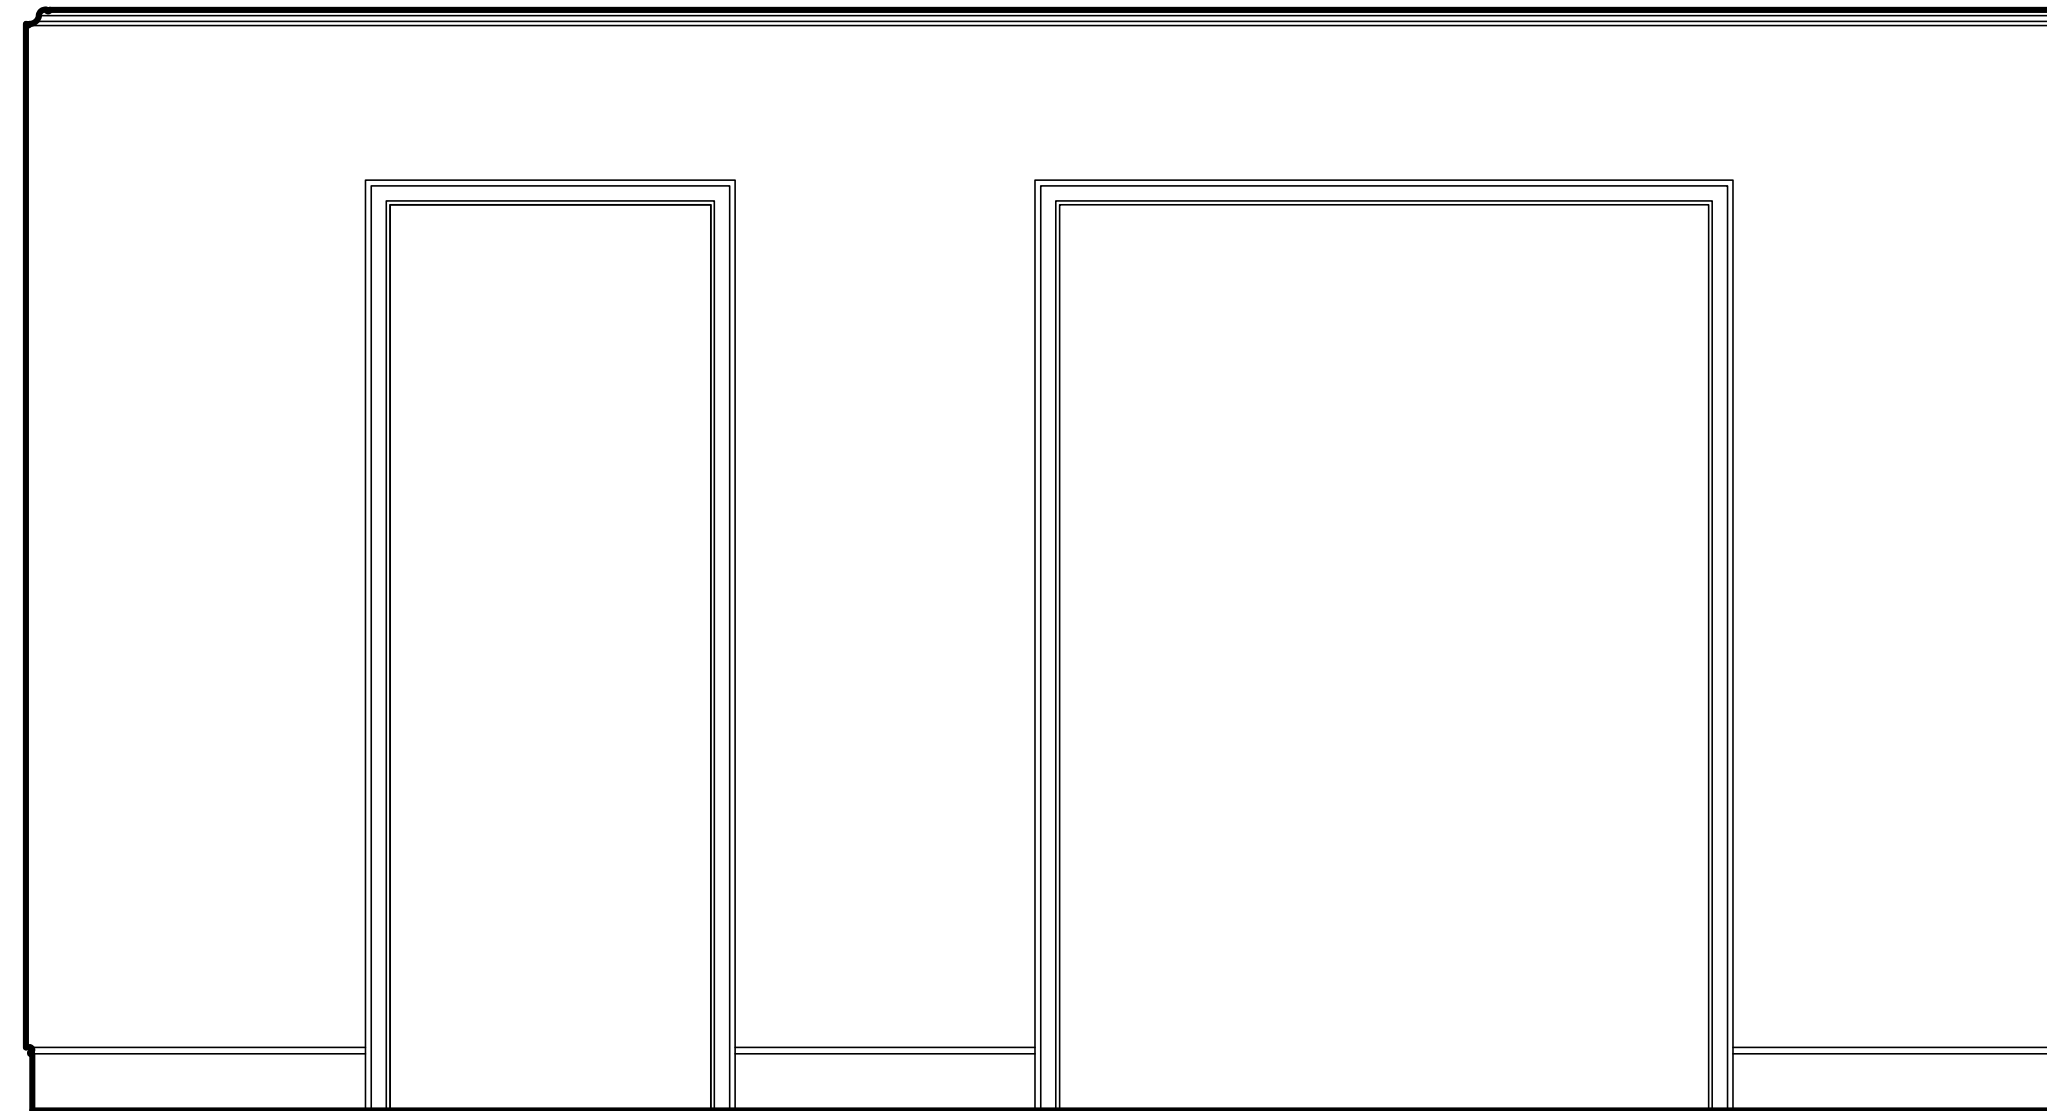


**F**

NON-ORIGINAL DOORS REMOVED, SIMPLE OPENING RETAINED WITH JOINERY LININGS AND ARCHITRAVE AR-2

NON-ORIGINAL DOORS REMOVED, SIMPLE OPENING RETAINED WITH JOINERY LININGS AND ARCHITRAVE AR-2

Revisions

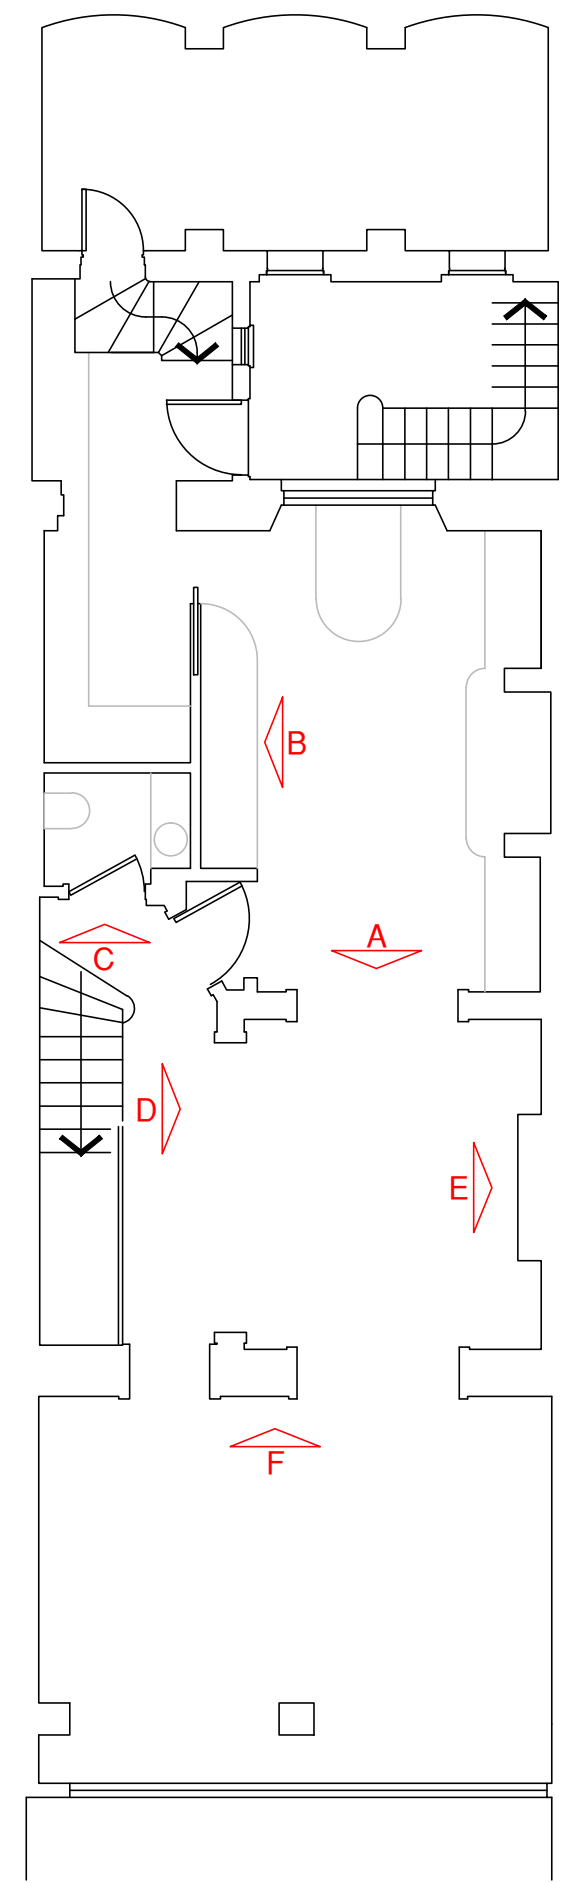

Architecture and Design © Copyright

**STEPHEN BRANDES ARCHITECTS**  
5 Spedan Close Hampstead London NW3 7XF  
architects@brandes.co.uk Tel 020 7431 2225

Job Title

14 REGENTS PARK TERRACE  
LONDON NW1

Drawing Title

PROPOSED ROOM ELEVATIONS  
BASEMENT

SCALE	1:20 @ A1	CAD Information
DATE	NOV 16	
DRAWN	SB	
ISSUE	PLANNING LB	

Job No.	Drawing No.	Rev.
575	LB 142	

0 1 2 3 5m