




A
"SECRET" FLUSH JOINERY DOOR TO WARDROBES & BATHROOM WITH SKIRTING & DADO RAIL CARRIED ACROSS ON ROOM SIDE

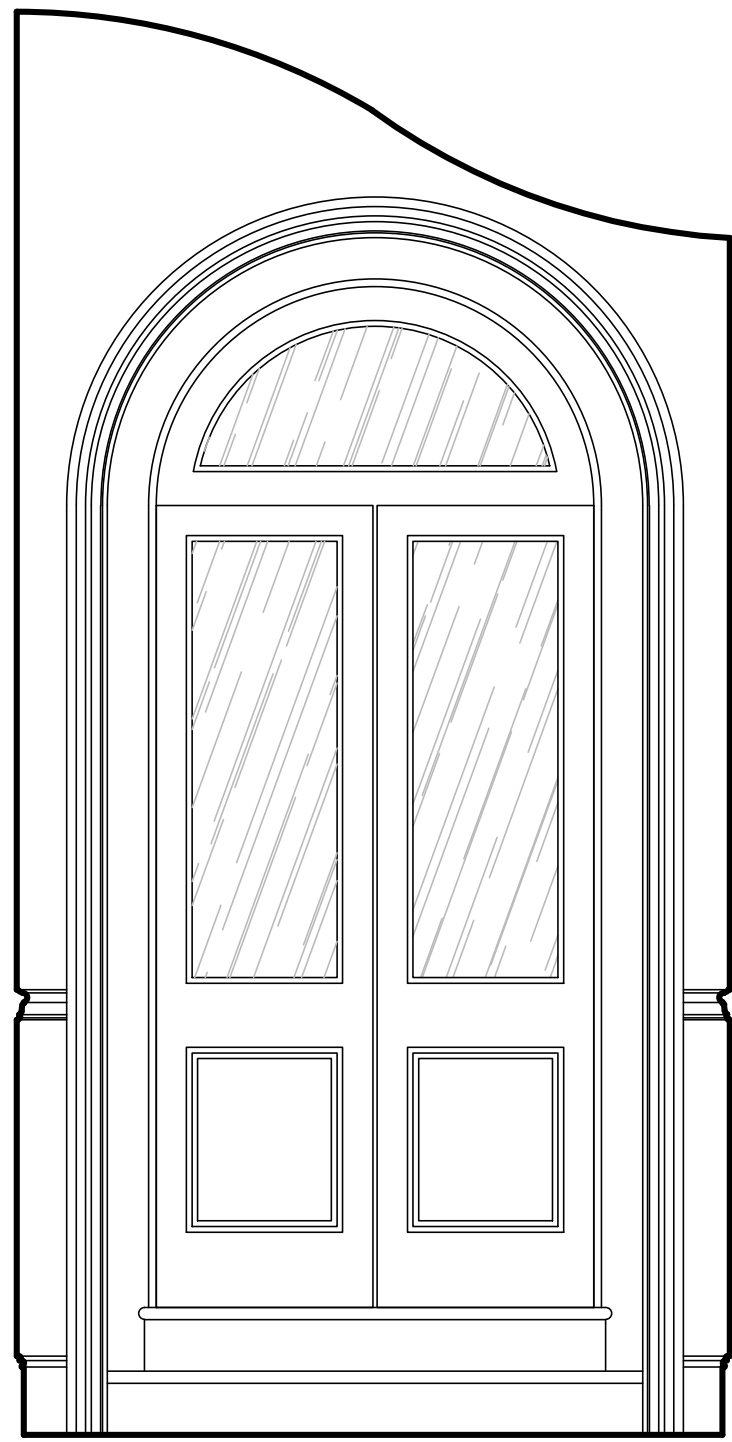



B
NEW PAINTED JOINERY DOUBLE DOOR & FRAME SET WITHIN EXISTING ARCHWAY, JOINERY DETAILING GENERALLY TO MATCH EXISTING DOORS, WITH GLAZED UPPER PANELS AND FIXED OVERPANEL

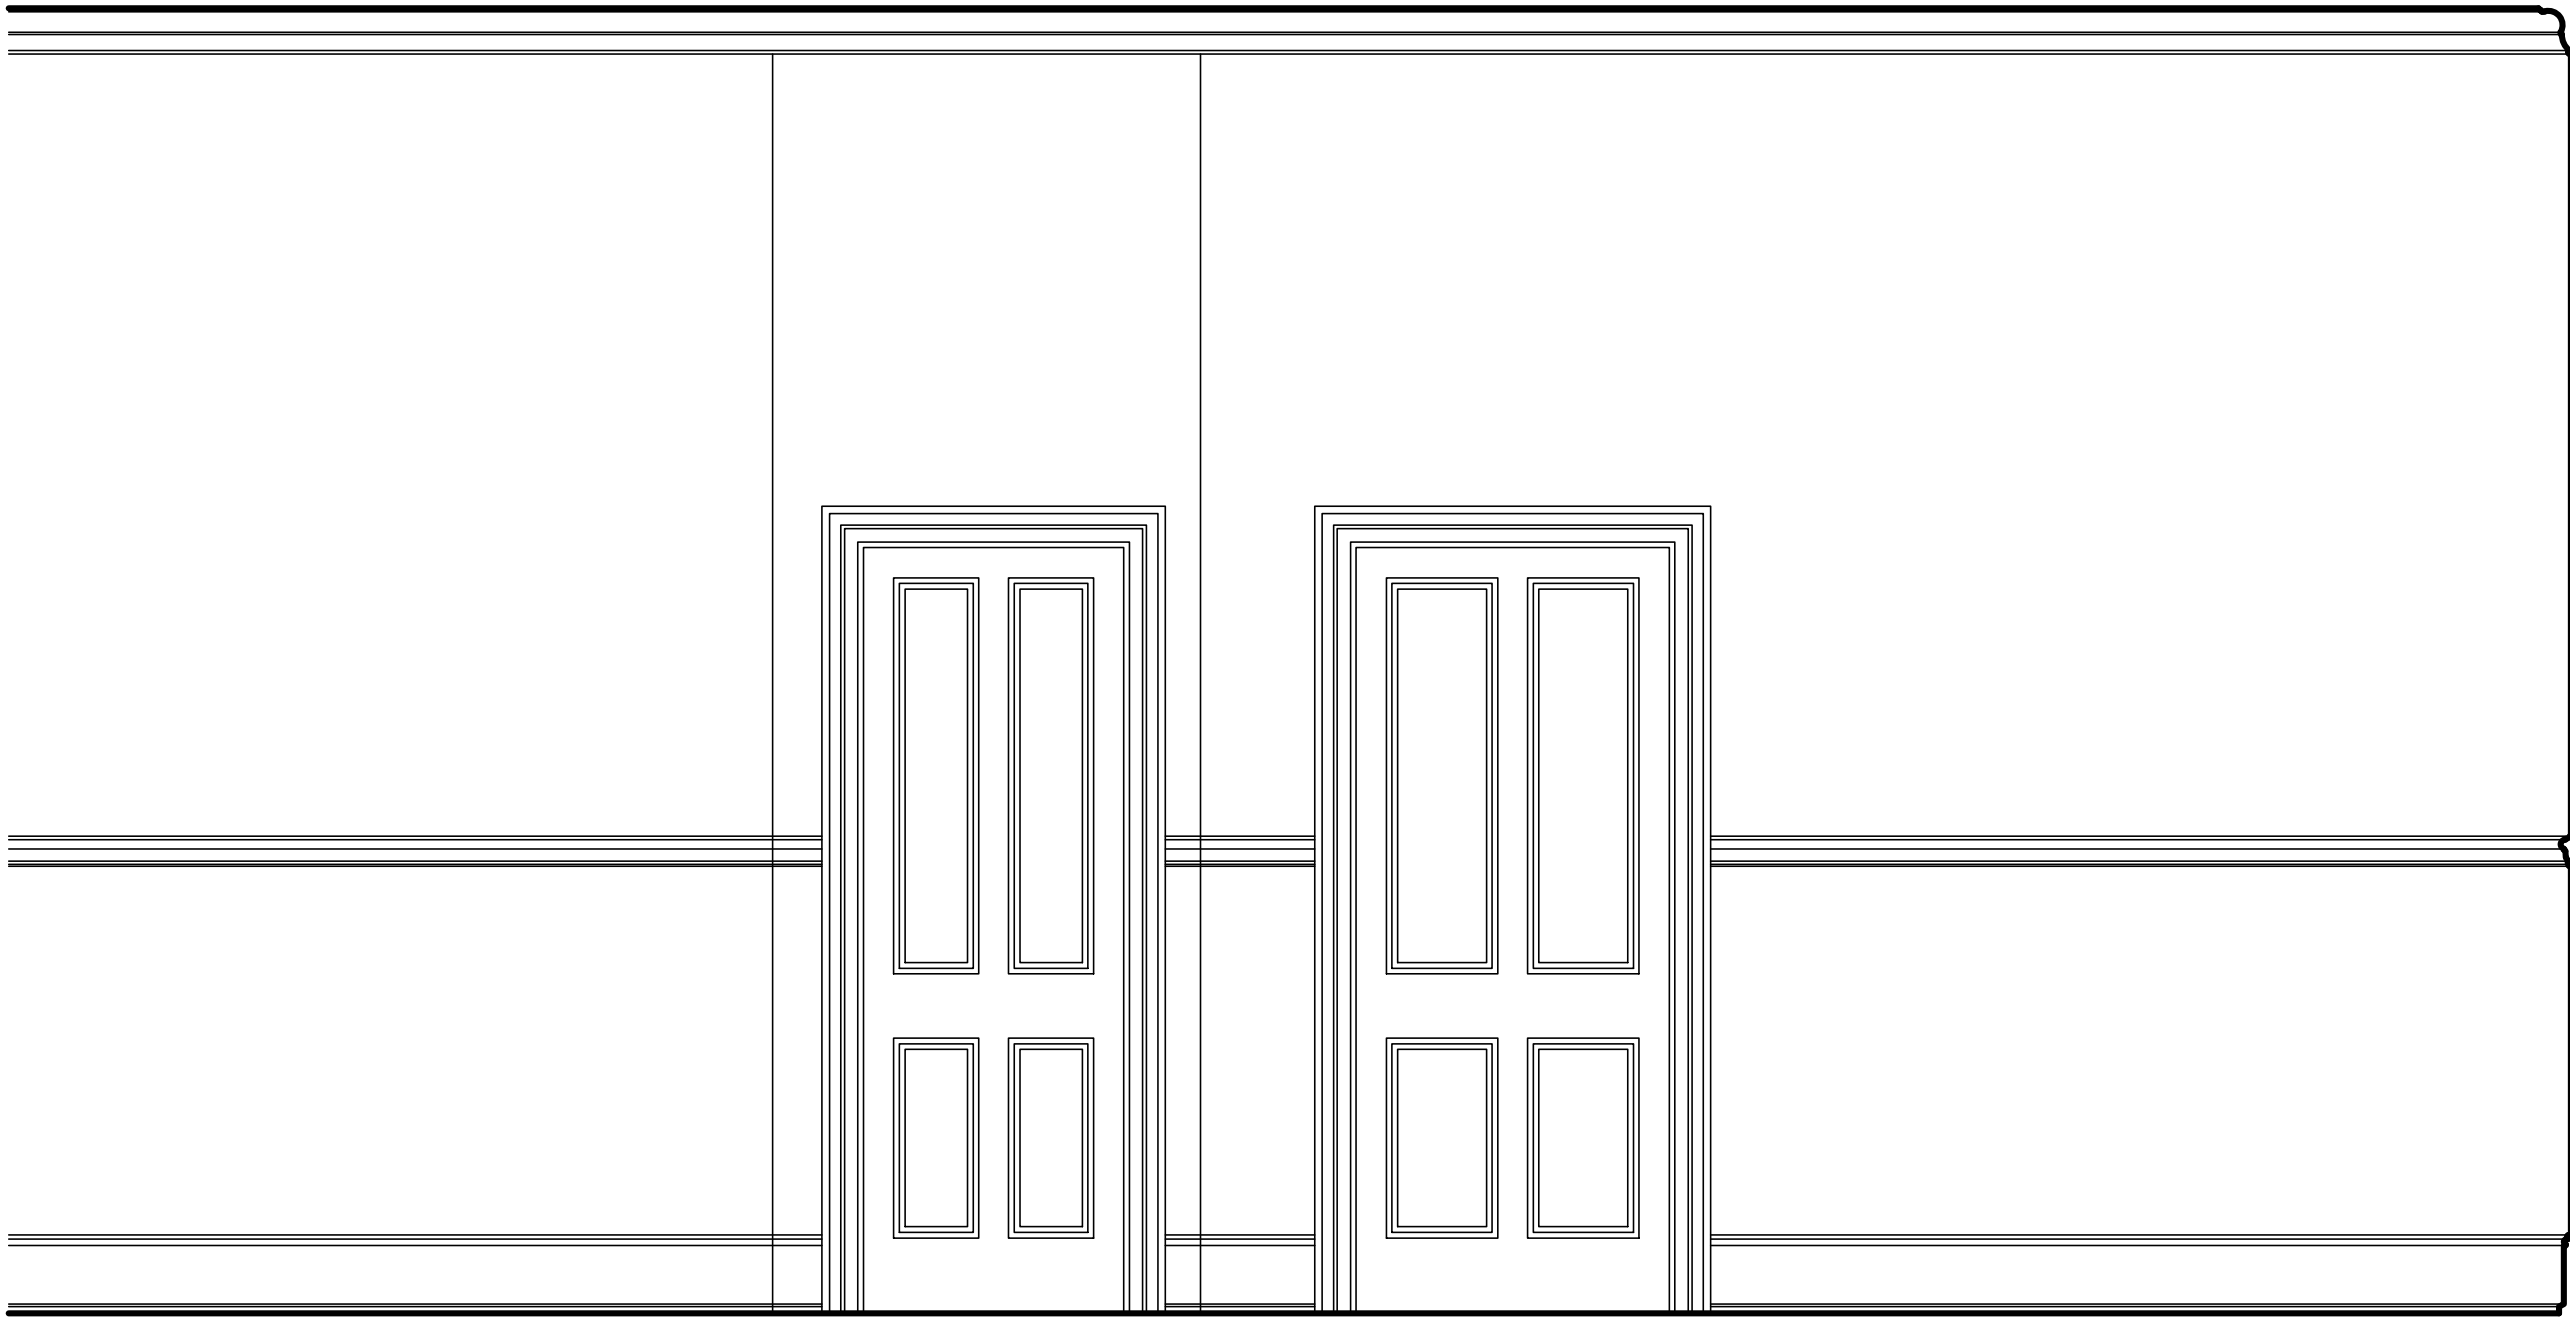

C
DOOR FIXED SHUT INTO FRAME ON HALL SIDE

 

D
ROOM FINISHES EXTENDED ACROSS CLOSED UP DOOR, PLASTERWORK, JOINERY SKIRTING & DADO ALL TO MATCH EXISTING

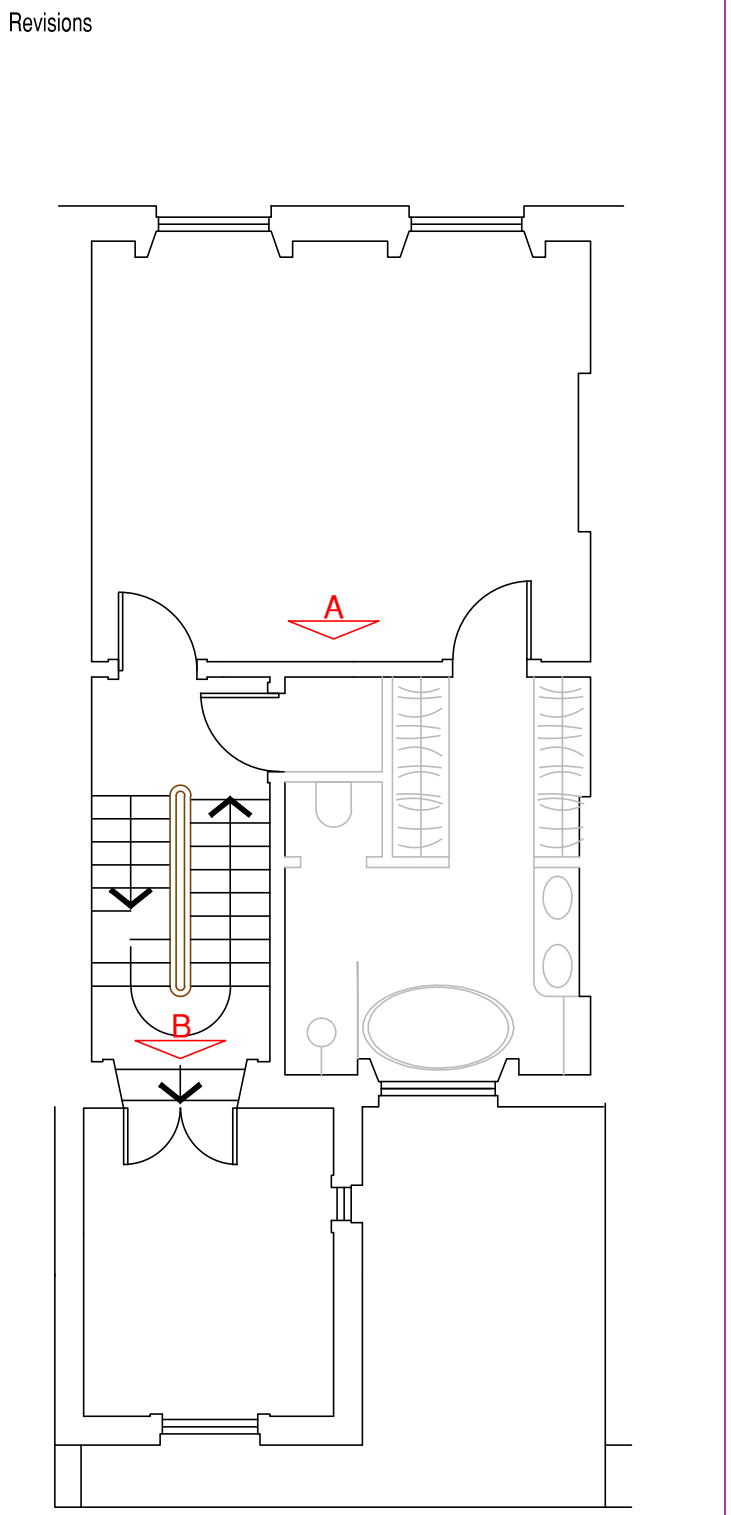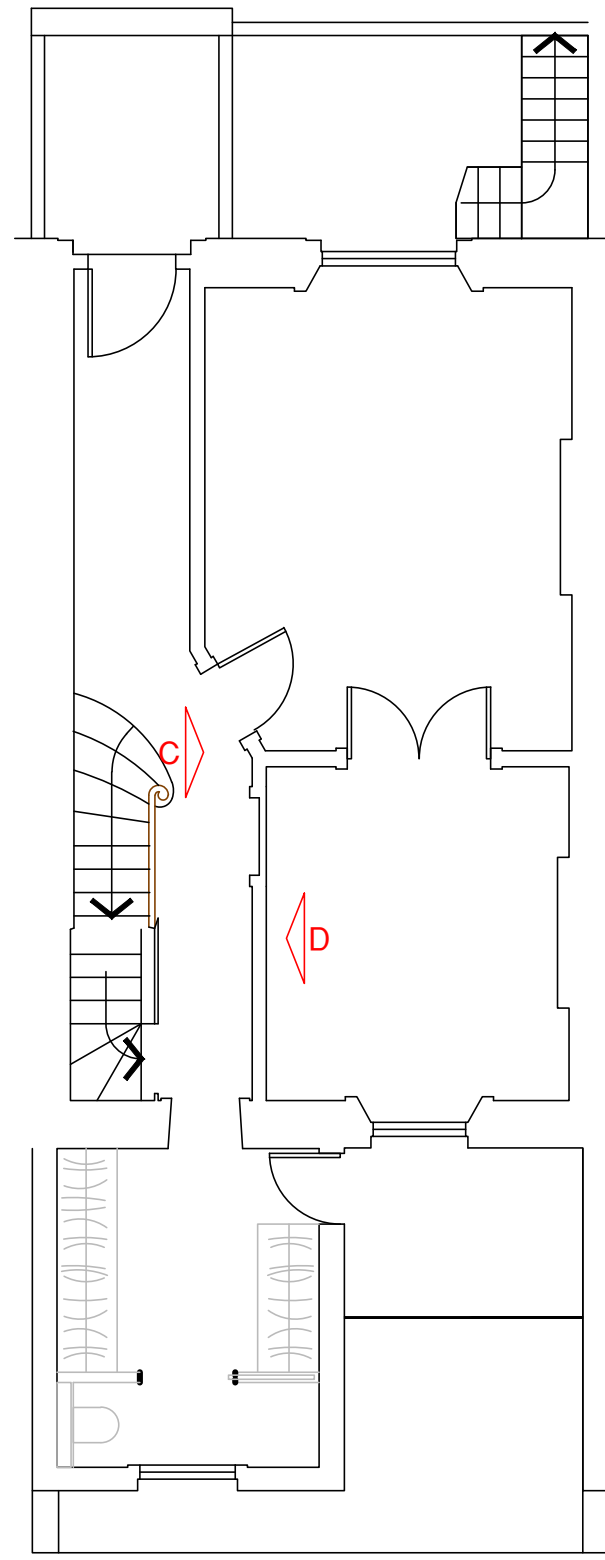

Architecture and Design © Copyright
STEPHEN BRANDES ARCHITECTS
5 Spedan Close Hampstead London NW3 7XF
architects@brandes.co.uk Tel 020 7431 2225

Job Title
**14 REGENTS PARK TERRACE
LONDON NW1**

Drawing Title
**PROPOSED ROOM ELEVATIONS
GROUND & FIRST FLOORS**

SCALE	1:20 @ A1	CAD Information
DATE	NOV 16	
DRAWN	SB	
ISSUE	PLANNING LB	

Job No.	Drawing No.	Rev.
575	LB 143	

0 1 2 3 5m