



Revisions

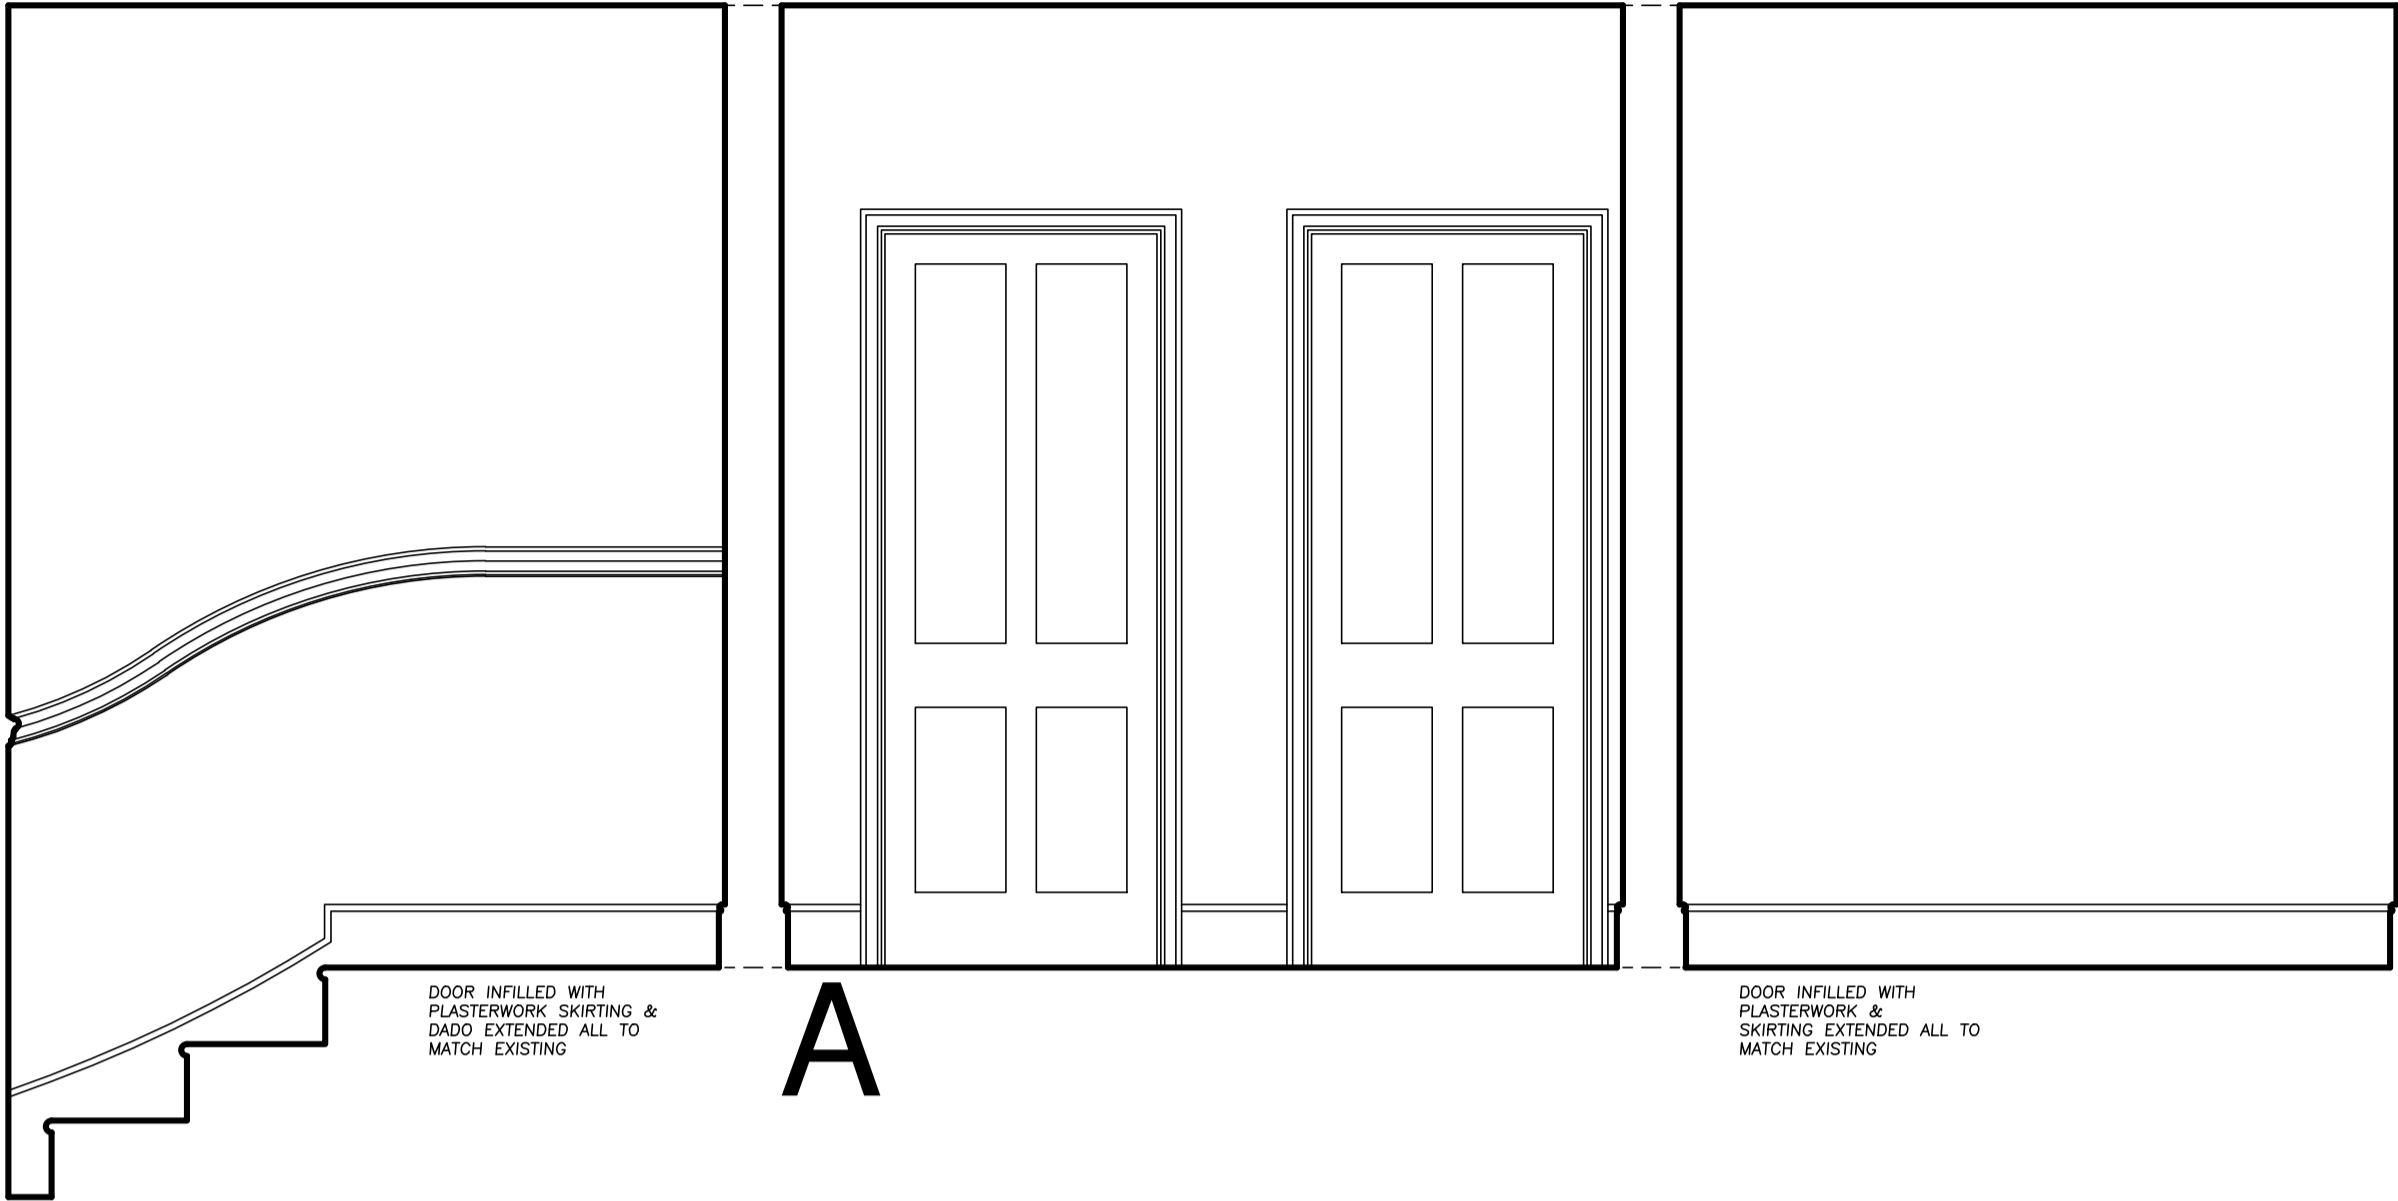


A



B

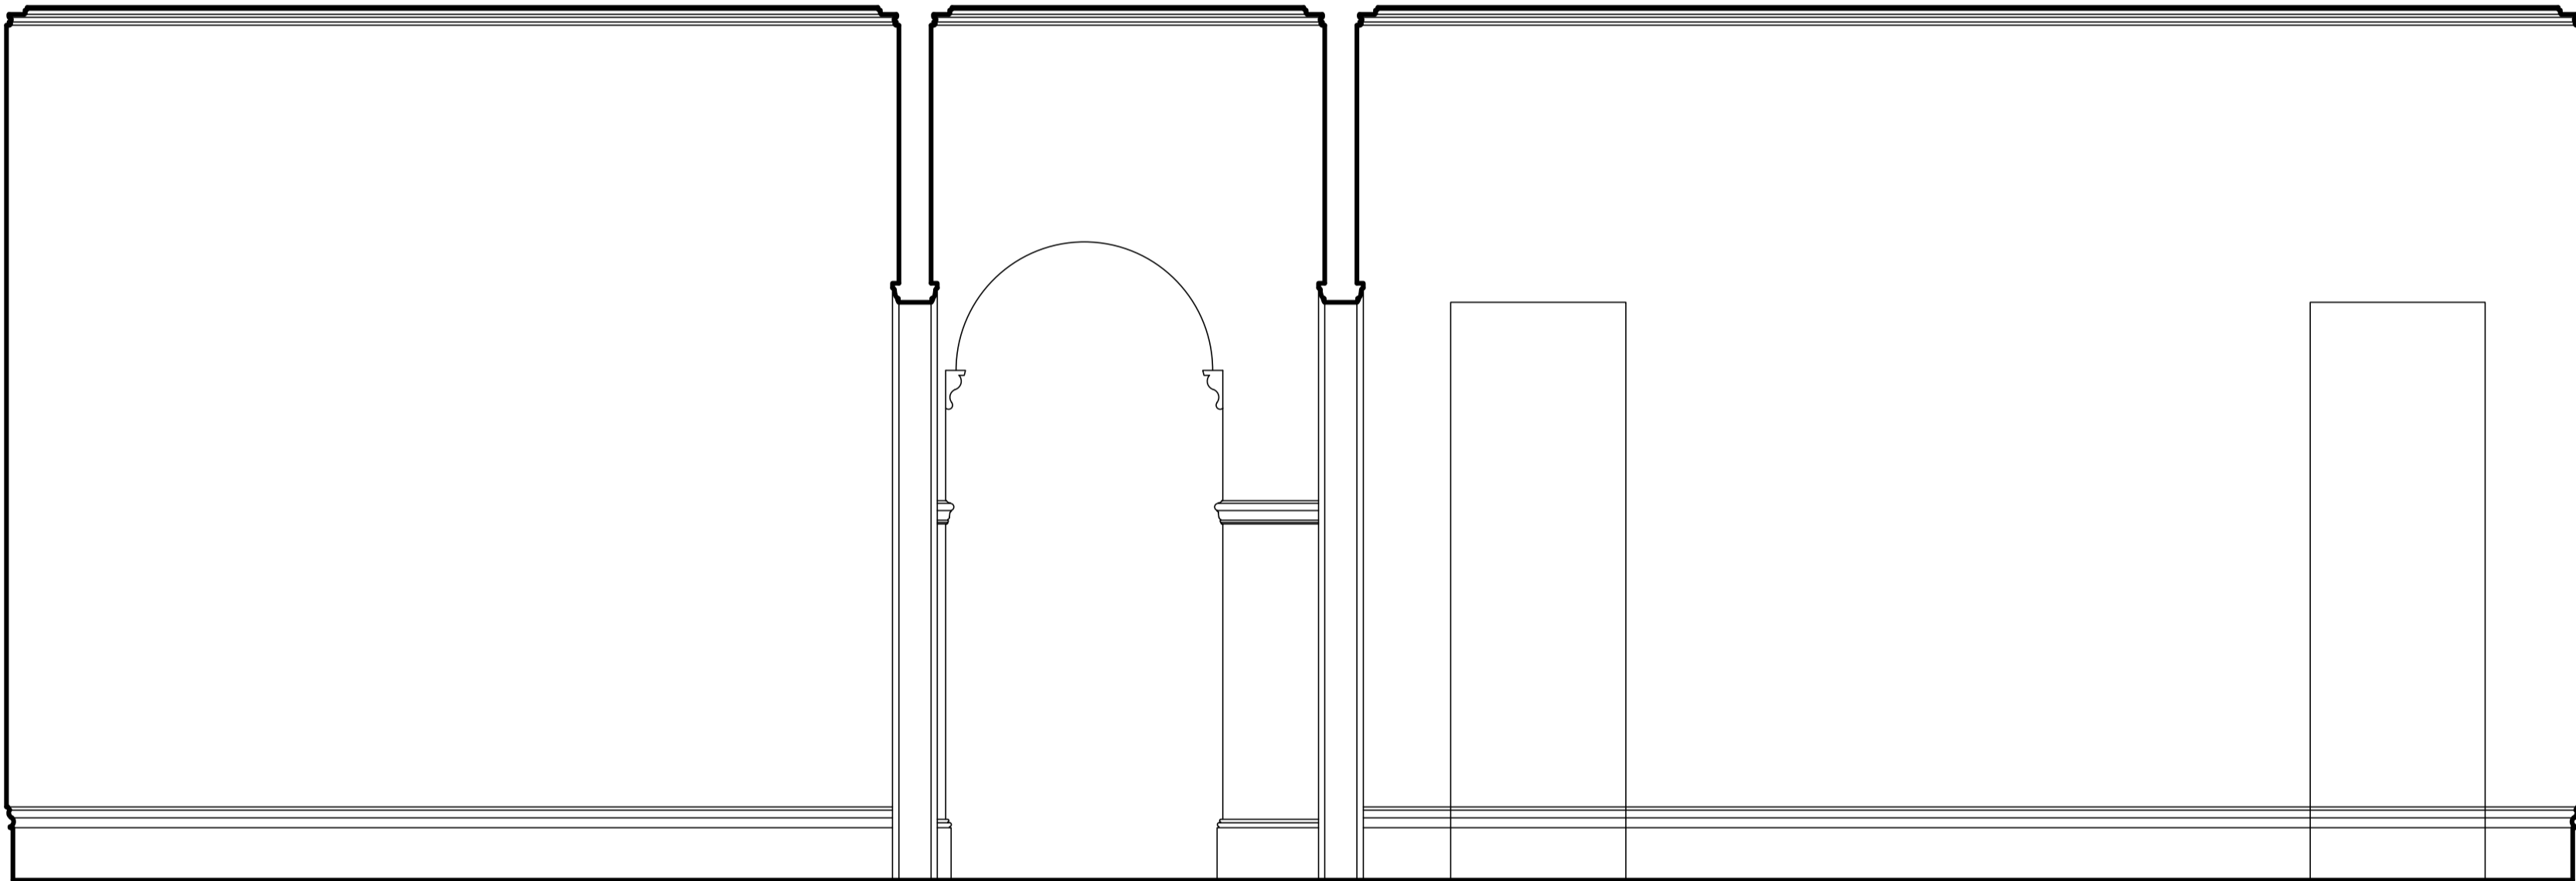


C

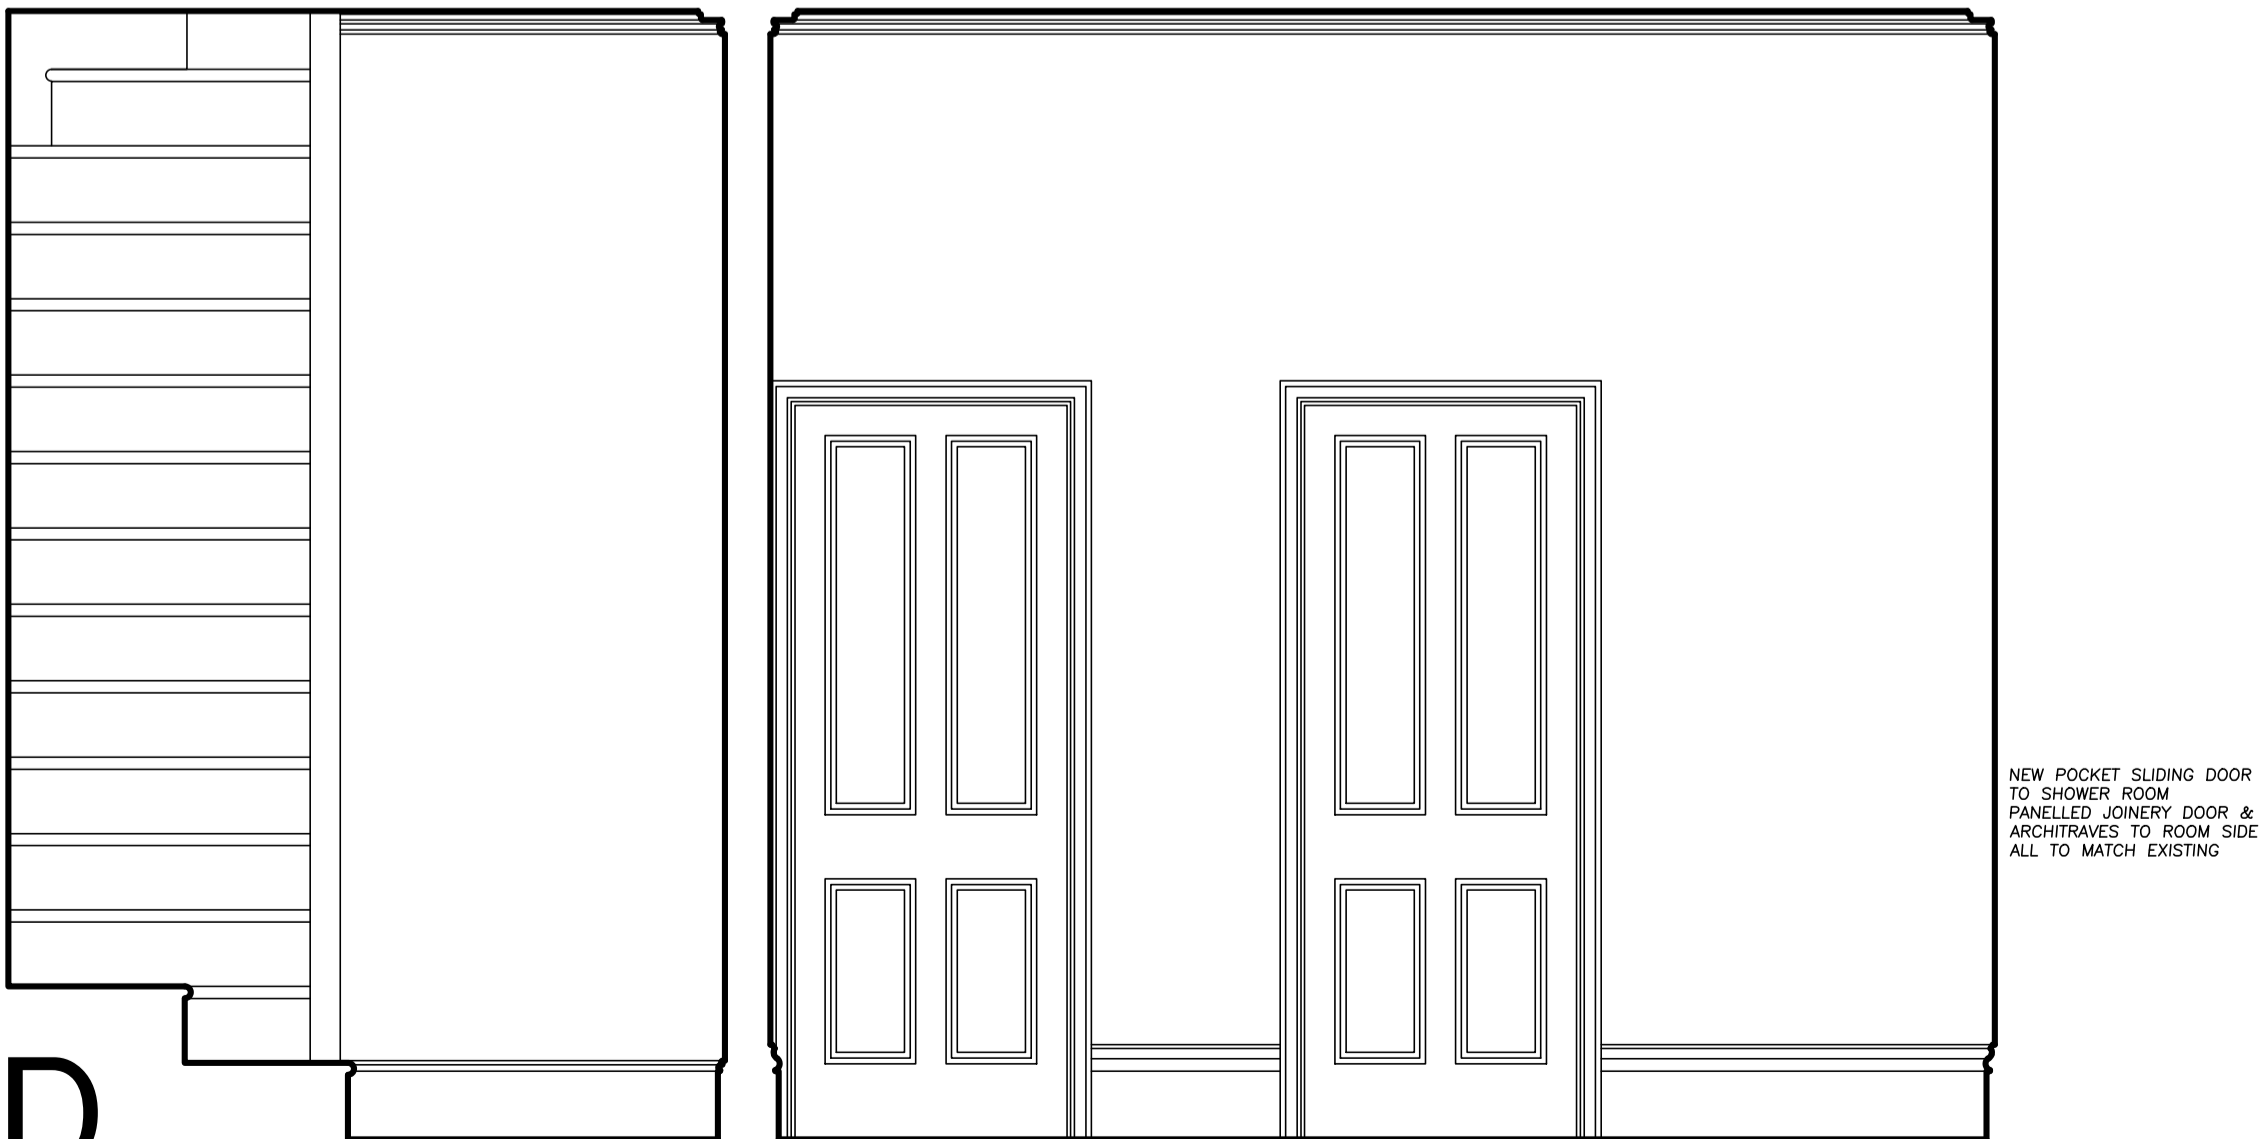


D

0 1 2 3 5m

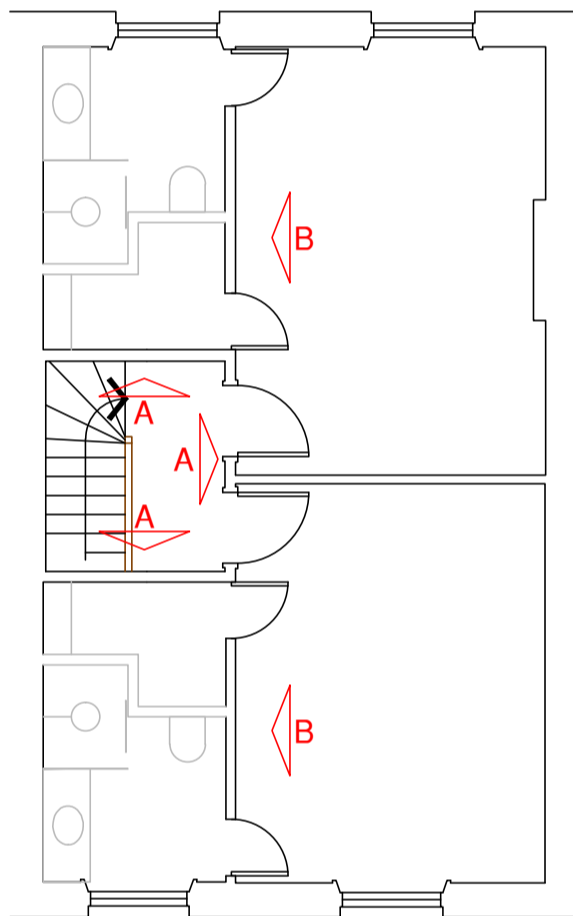

THIRD

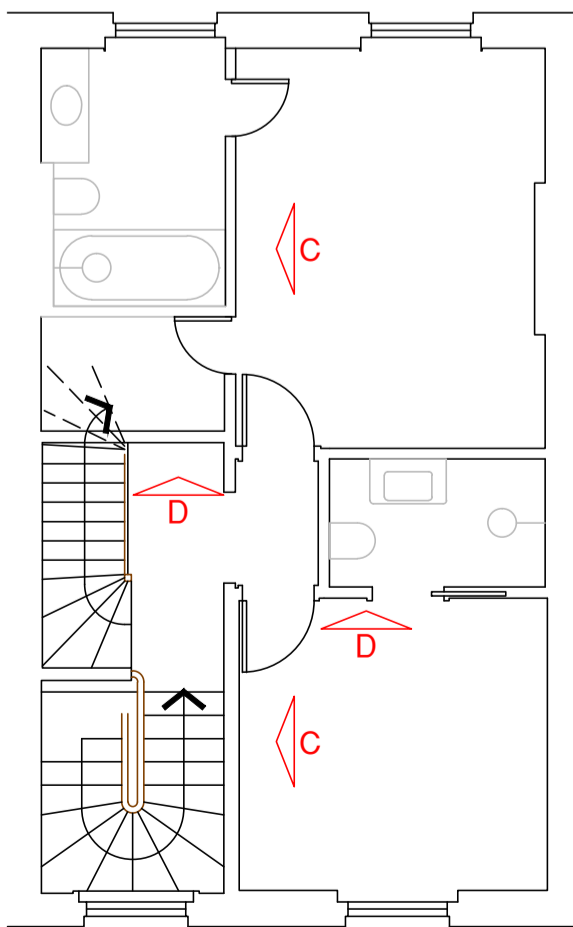

SECOND

Architecture and Design

© Copyright

STEPHEN BRANDES ARCHITECTS
5 Spedan Close Hampstead London NW3 7XF
architects@brandes.co.uk Tel 020 7431 2225

Job Title
14 REGENTS PARK TERRACE
LONDON NW1

Drawing Title
PROPOSED ROOM ELEVATIONS
SECOND & THIRD FLOORS

SCALE	1:20 @ A1	CAD Information
DATE	NOV 16	
DRAWN	SB	
ISSUE	PLANNING LB	

Job No.	Drawing No.	Rev.
575	LB 144	