



W01

PAINTED JOINERY OUTWARD OPENING
CASEMENT WINDOW
GLAZING PROFILE AS W08-1
RENDERED MASONRY APERTURE AND SILL
TO MATCH EXISTING DETAILS

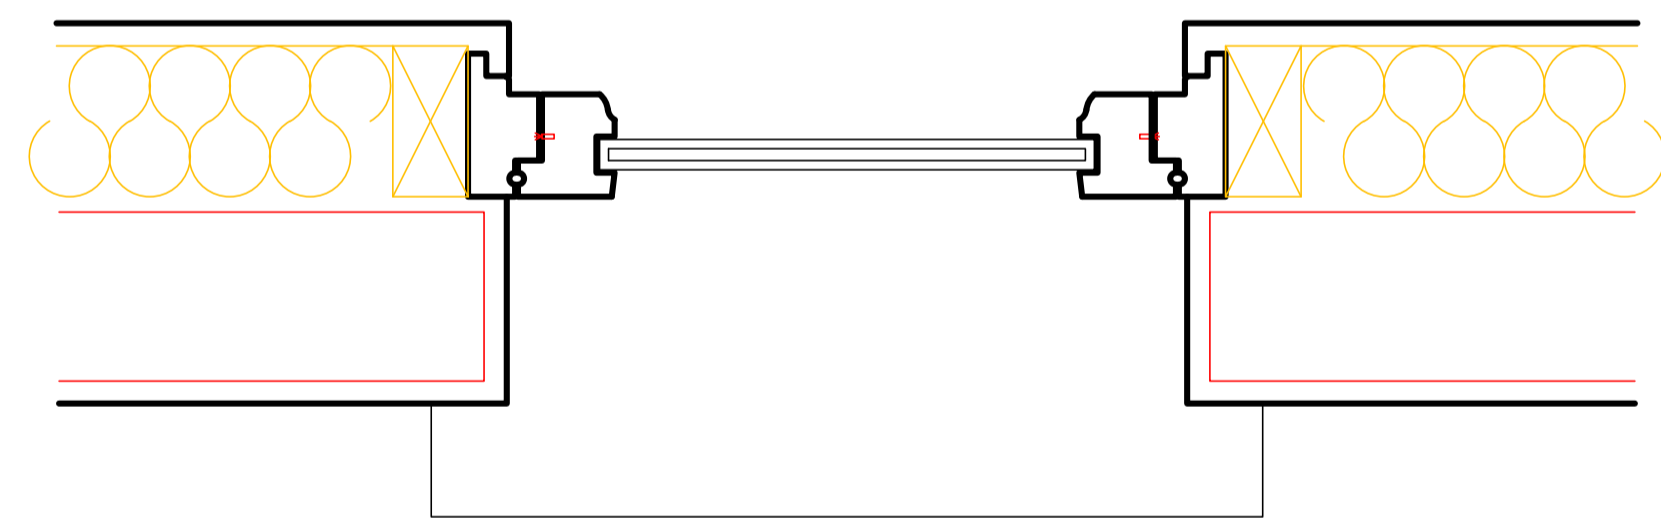


W01 DETAILS 1:5

JOINERY WINDOW SET BACK
BEHIND BRICK REVEAL TO
MATCH EXISTING

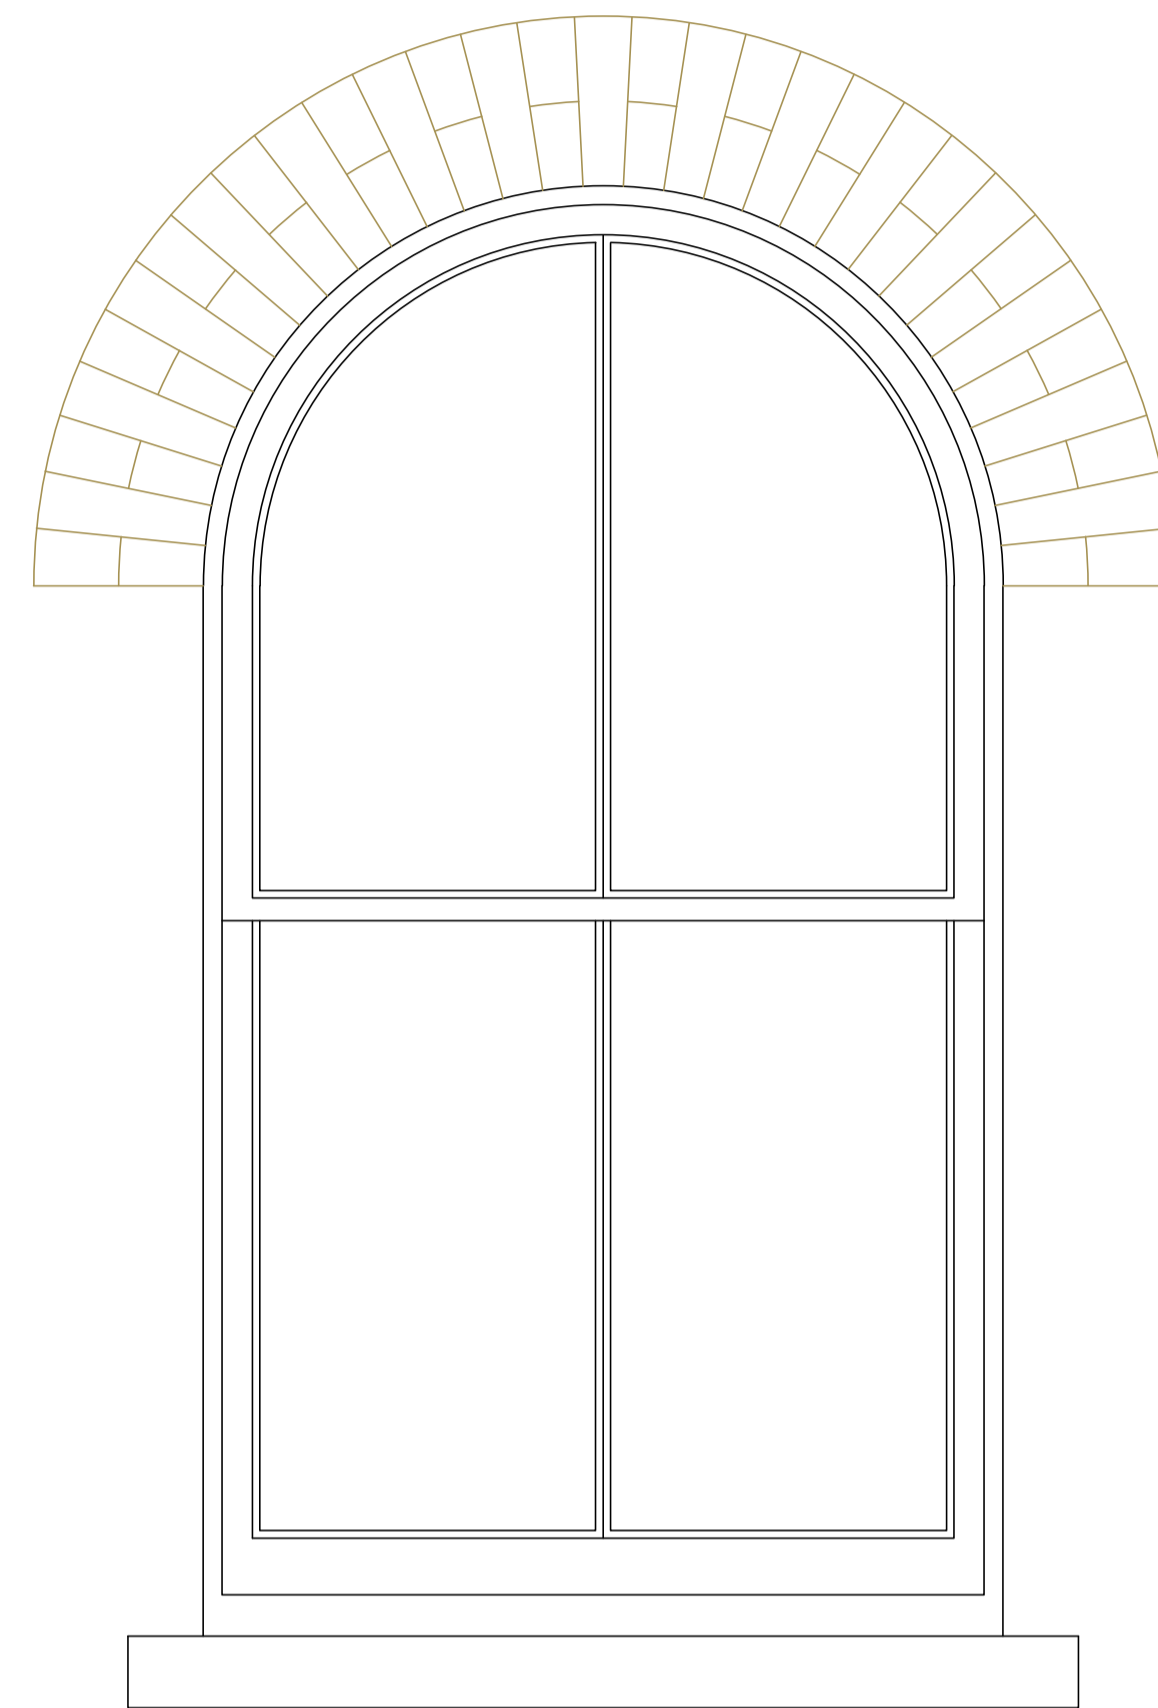


W10

PAINTED JOINERY DOUBLE HUNG
COUNTERWEIGHTED SASH WINDOW
GLAZING BAR PROFILE W08-1
SINGLE GLAZED
FULLY WEATHERSTRIPPED
MASONRY APERTURE WITH BRICK REVEALS,
RELIEVING ARCH AND MASONRY SILL
ALL DETAILED TO MATCH ORIGINAL WINDOWS

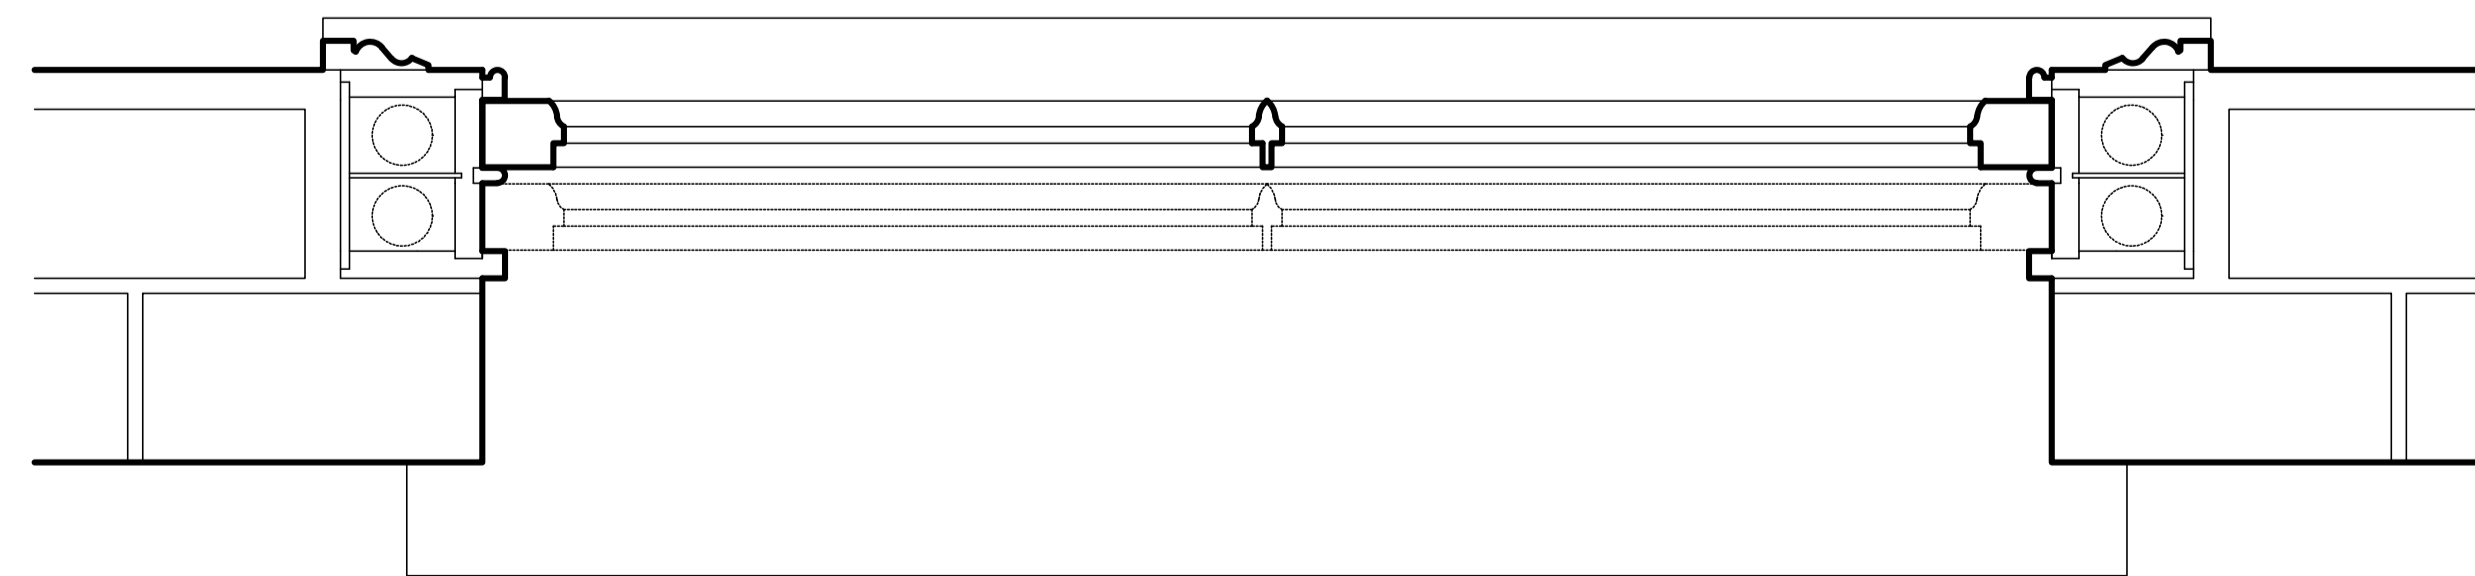

W10 DETAILS 1:5

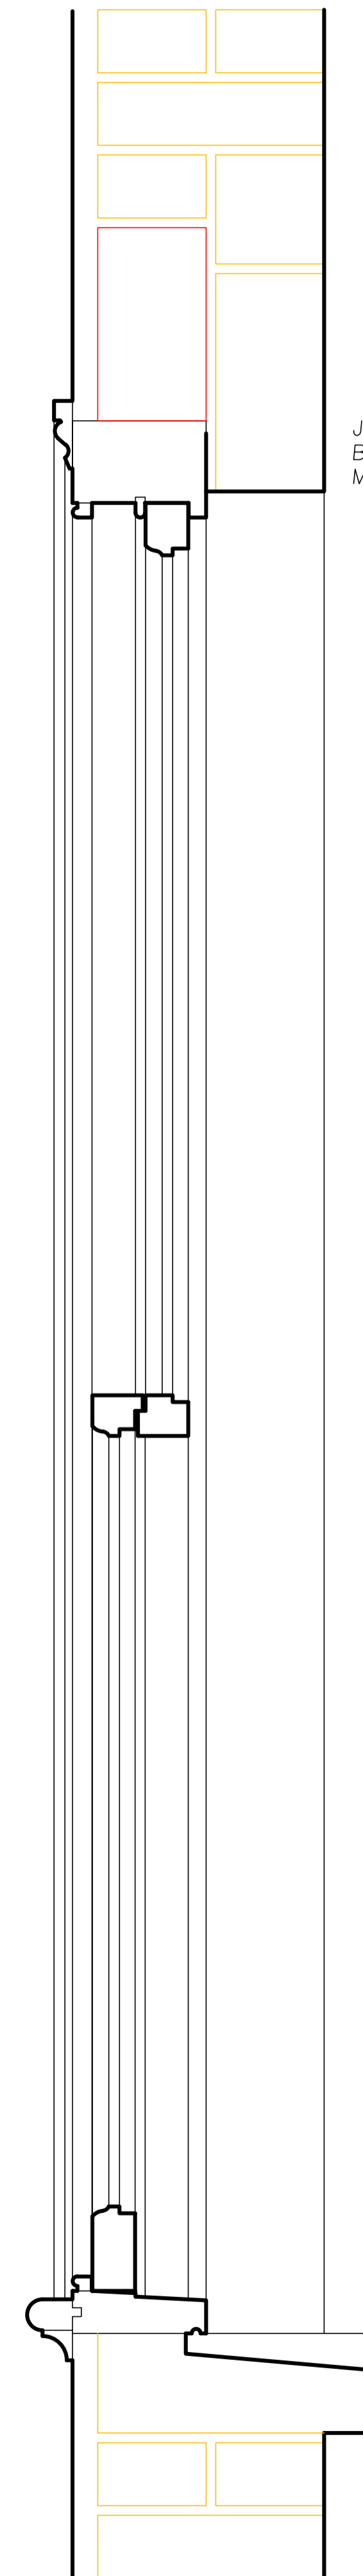

JOINERY WINDOW SET BACK
BEHIND BRICK REVEAL TO
MATCH EXISTING

Revisions

Architecture and Design © Copyright

STEPHEN BRANDES ARCHITECTS
5 Spedan Close Hampstead London NW3 7XF
architects@brandes.co.uk Tel 020 7431 2225

Job Title

14 REGENTS PARK TERRACE
LONDON NW1

Drawing Title

PROPOSED NEW JOINERY
WINDOWS

SCALE 1:10 & 1:5 @ A1 CAD Information

DATE DEC 16

DRAWN SB

ISSUE PLANNING LB

Job No. Drawing No. Rev.

575 LB 172