


EGBERT STREET

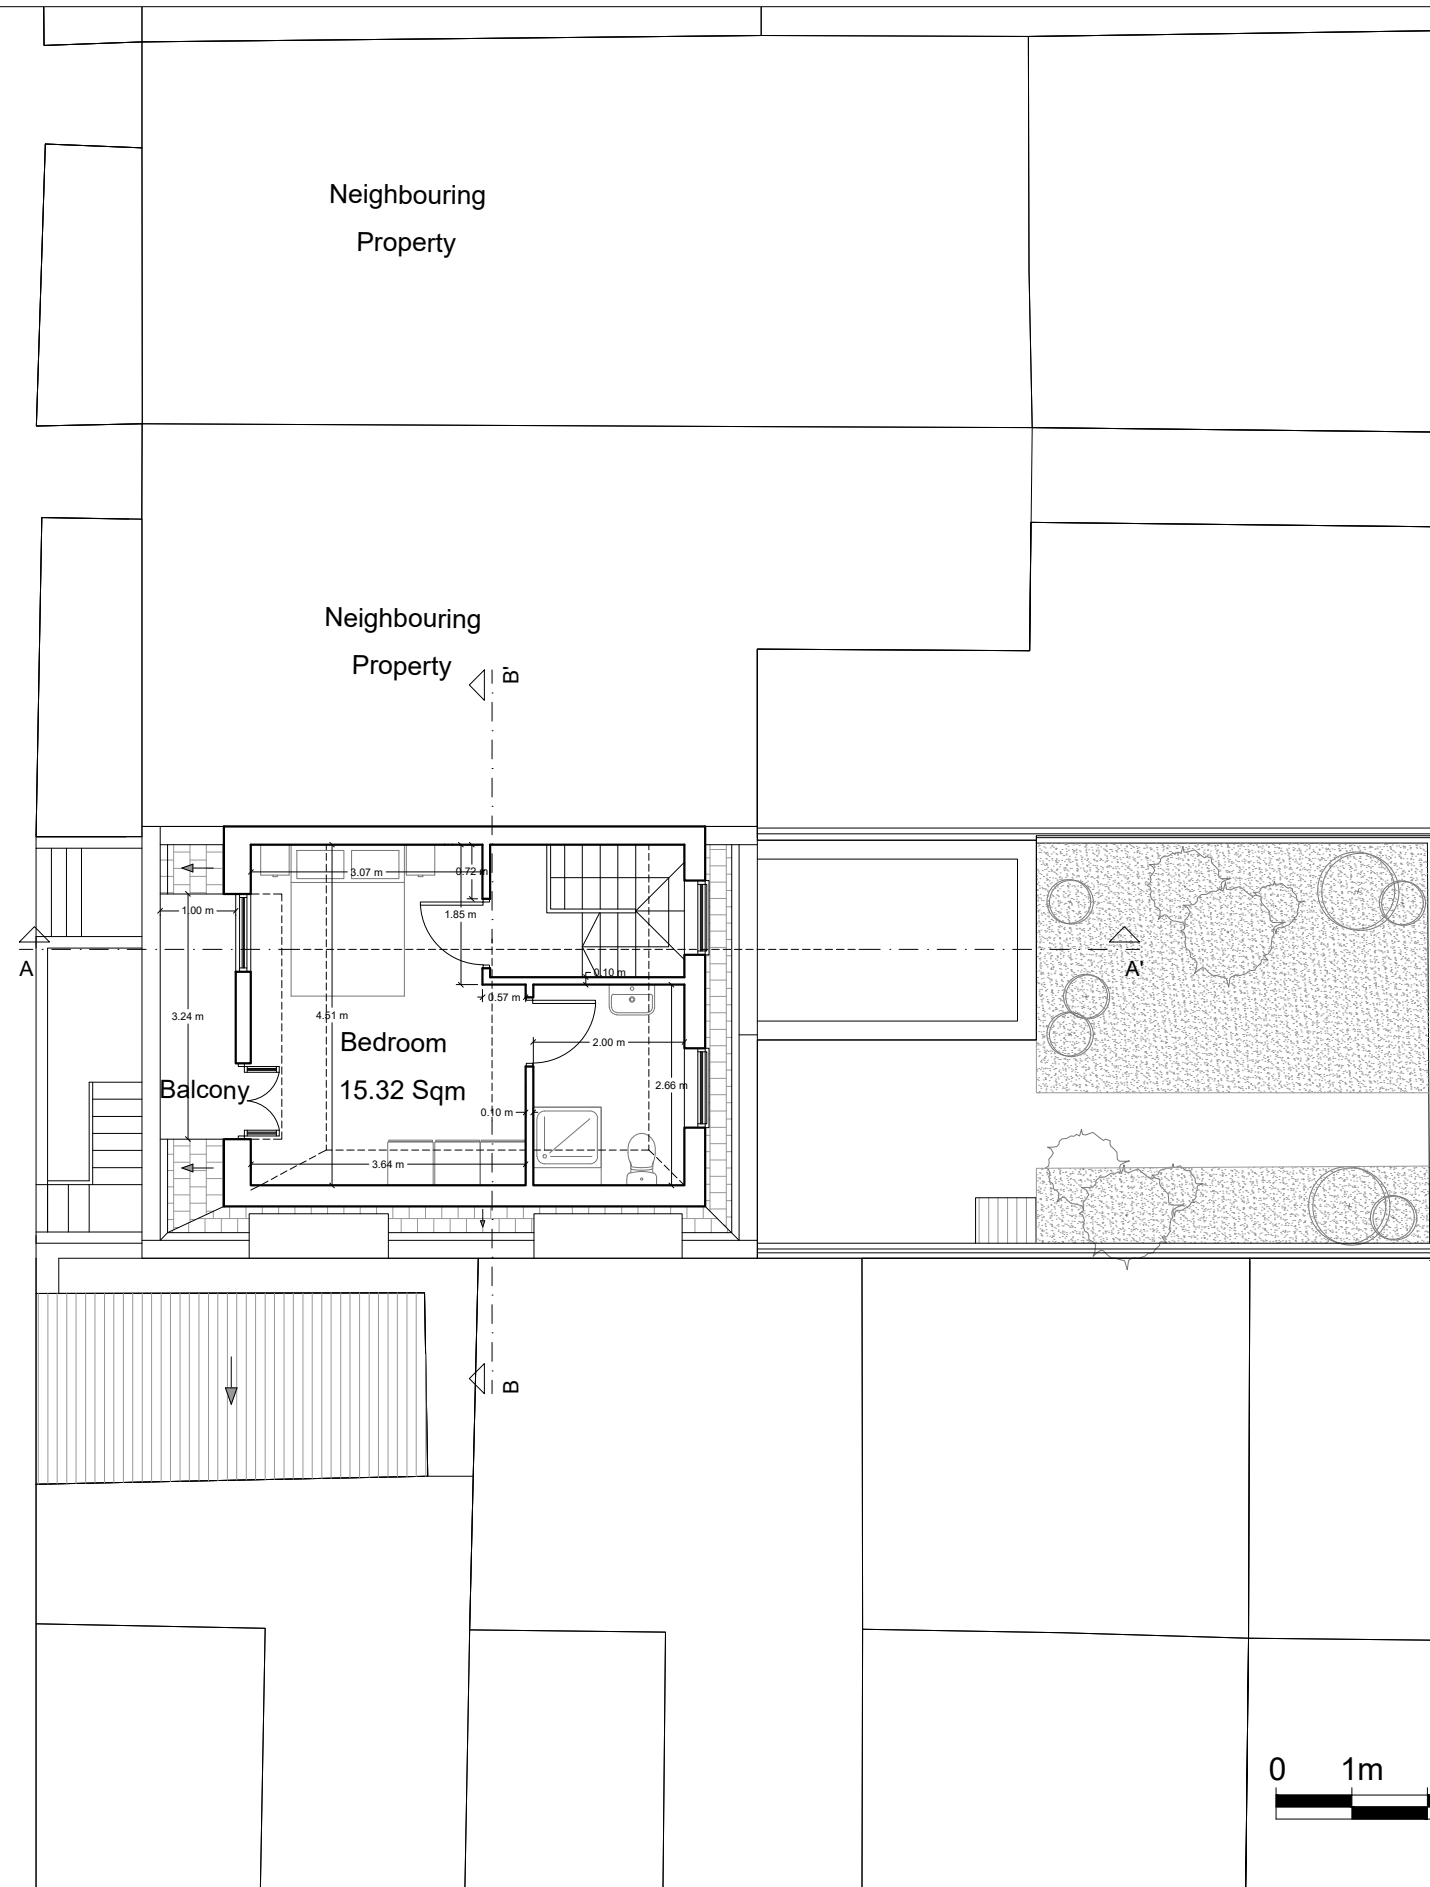

Dimensions Written dimensions to be taken in preference to scaled dimensions. The Contractor is responsible for checking all dimensions before work starts.

Local Authority All work is to be carried out to the requirements, and to the satisfaction of the Local Authority. These drawings are for planning purposes only.

Discrepancies Any discrepancies to be brought to the attention of Drawing And Planning Ltd. Immediately.

REVISIONS				
REV	DATE	DESCRIPTION	BY	CH
A	12/01/17	Alteration to retain the existing rear butterfly features.	CDD	BL
B	17/01/17	Amendment to mansard roof shape.	CDD	BL

PROJECT TITLE 1 Egbert Street	
DATE Jan 2017	REVISION B

DRAWING TITLE Proposed - Loft Plan	
CLIENT Susan Quick	
DRAWING No. EGBRT-P104	SCALE @ A3 1:100

