


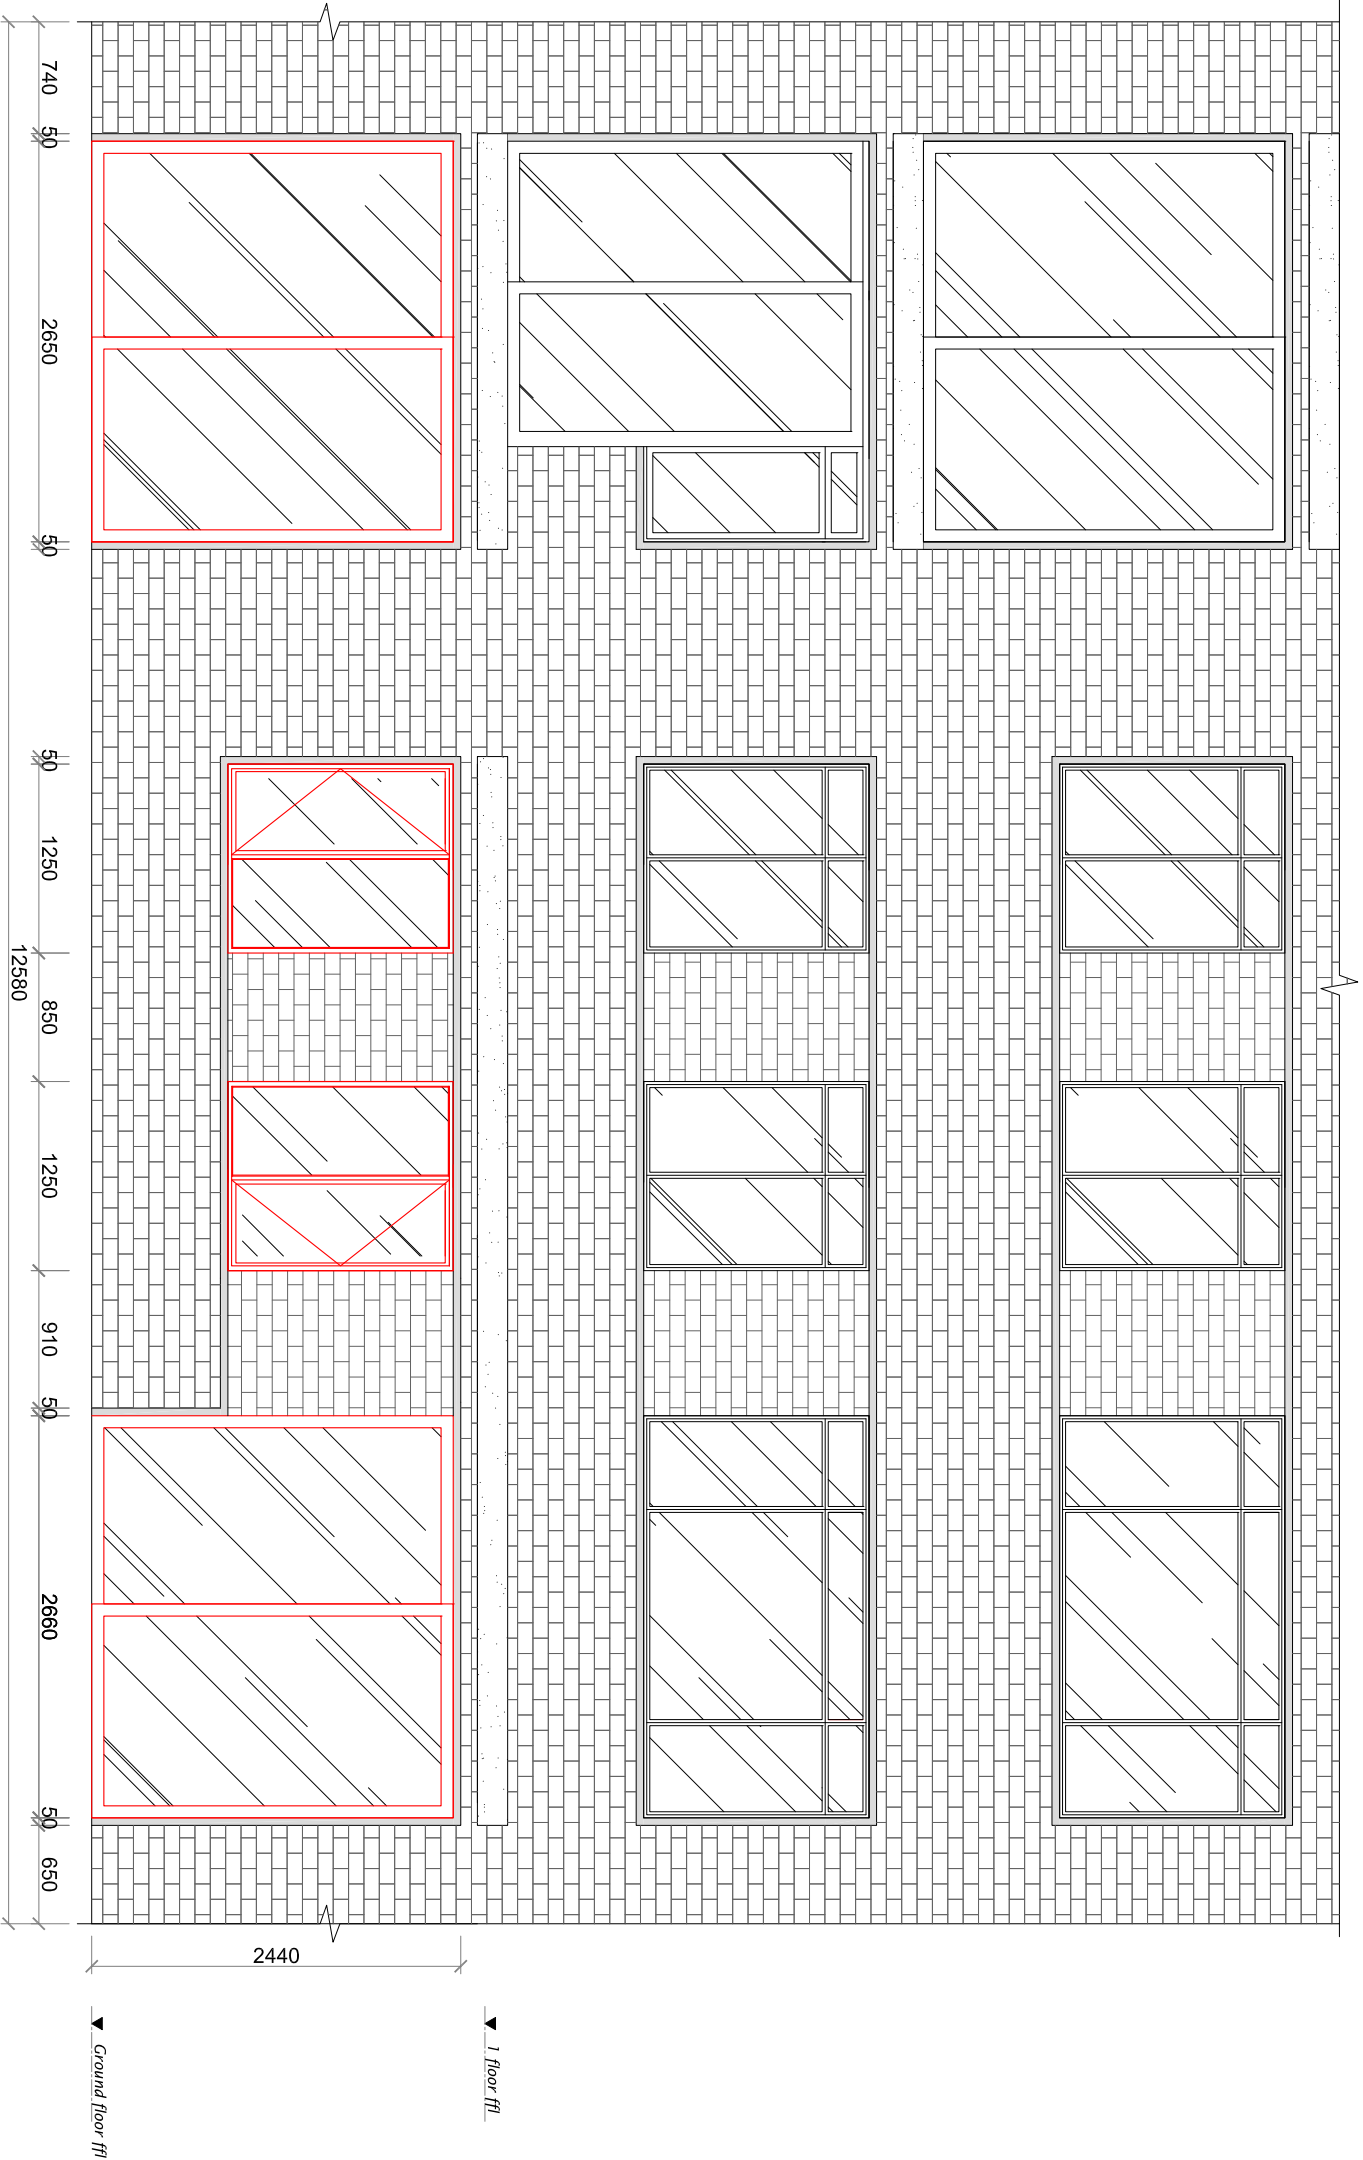

Masonry to be removed

Window to be replaced

Scale: 1:50



PROJECT

Flat14, 7 Lambolle road, NW3
4HS

DRAWING TITLE

Proposed Building Facade

DRAWN BY	DATE	DRAWING NUMBER
RYL	19.01.2017	A22
SCALE	SIZE	
1:50	A3	