




NOTES

ELEVATION UPPER FLOORS ESTIMATED FROM PHOTOGRAPHS TAKEN AT GROUND LEVEL - NO DIMENSIONAL SURVEY.

UPPER FLOOR WINDOWS GENERALLY PAINTED TIMBER SASH TYPE WHERE VISIBL PLUS STEEL & UPVC.

LOWER GROUND FLOOR EXISTING WINDOWS ALL UPVC.

DRAINAGE PIPEWORK NOT SHOWN

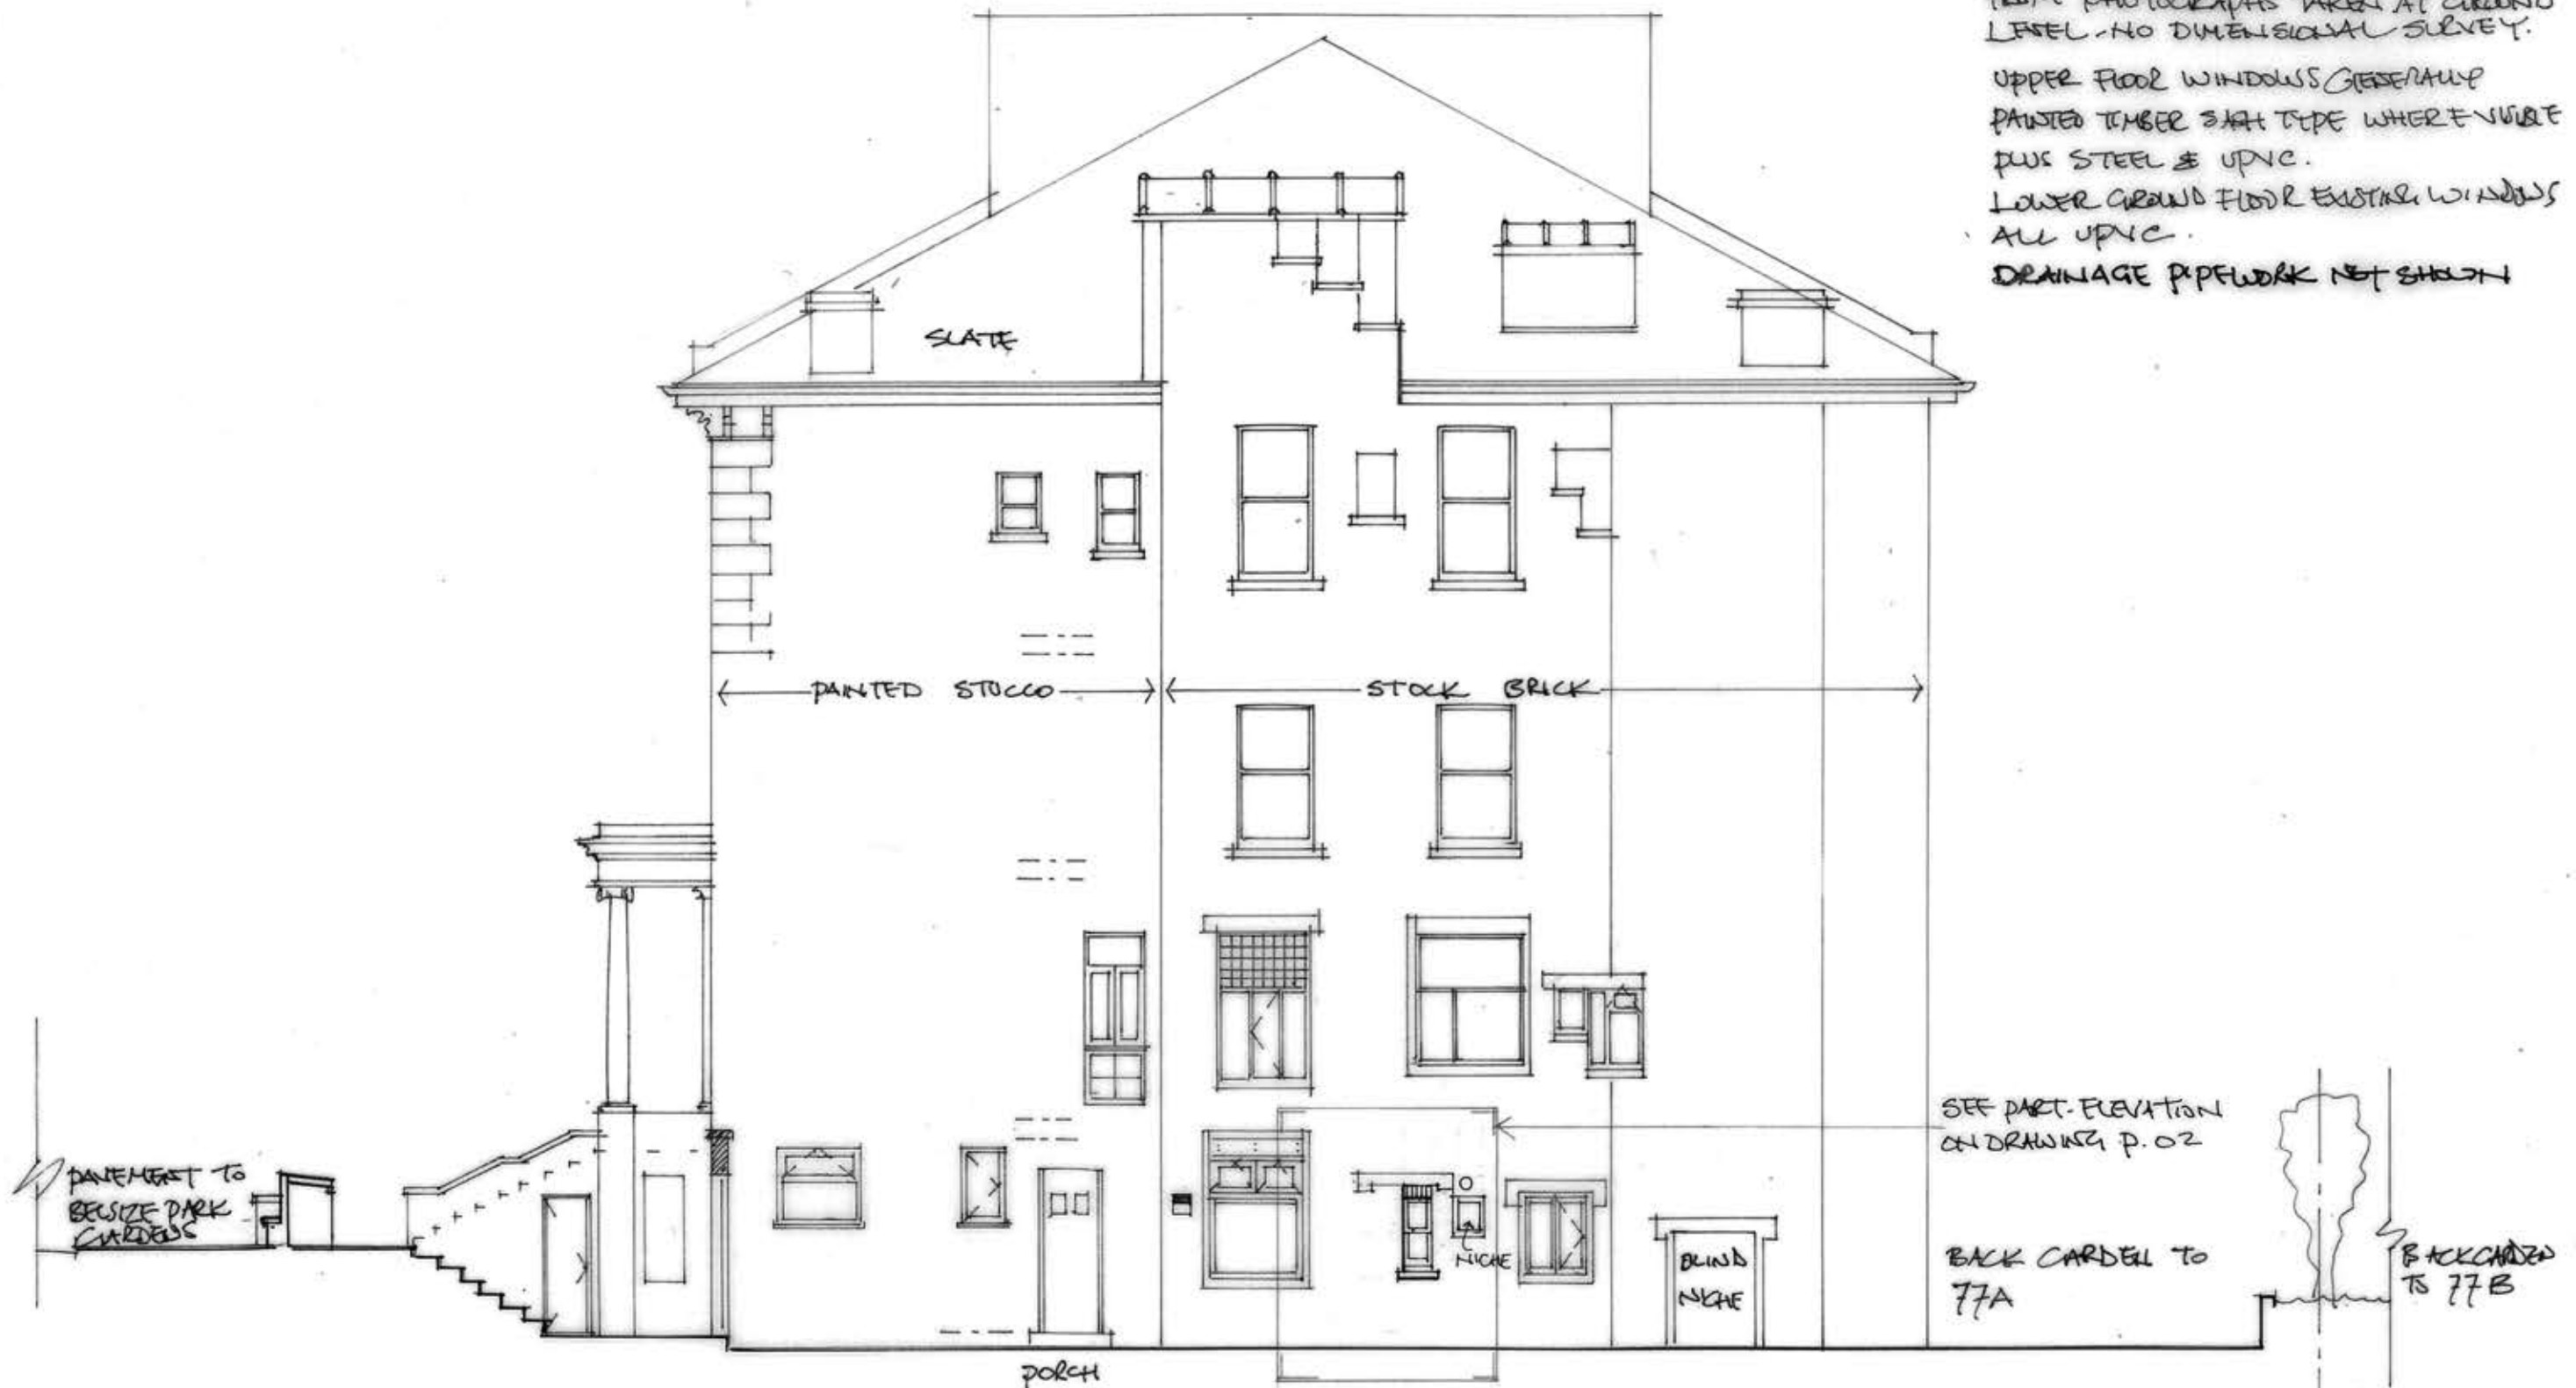

PROJECT 77A BELSIZE PARK GARDENS LONDON NWS 4JP

RICHARD KAY

DRAWING FLANK (WEST-NORTH-WEST) ELEVATION

ARCHITECT

32 BRIGHTON ROAD

LONDON N16 8EG

T/F 020 7249 4067

SCALE 1:100 @ A3 DATE 1-2017

DRWG. NO P. 03

REV.

Do not scale; check dimensions on site ©

richard.kay@tkconnect.com

www.richardkayarchitect.com