


0 1 2 3 4 5 10 METRES

NOTES

ELEVATION UPPER FLOORS ESTIMATED FROM PHOTOGRAPHS TAKEN AT GROUND LEVEL - NO DIMENSIONAL SURVEY.

UPPER FLOOR WINDOWS GENERALLY PAINTED TIMBER SASH TYPE WHERE VISIBLE PLUS STEEL & UPVC.

LOWER GROUND FLOOR EXISTING WINDOWS ALL UPVC.

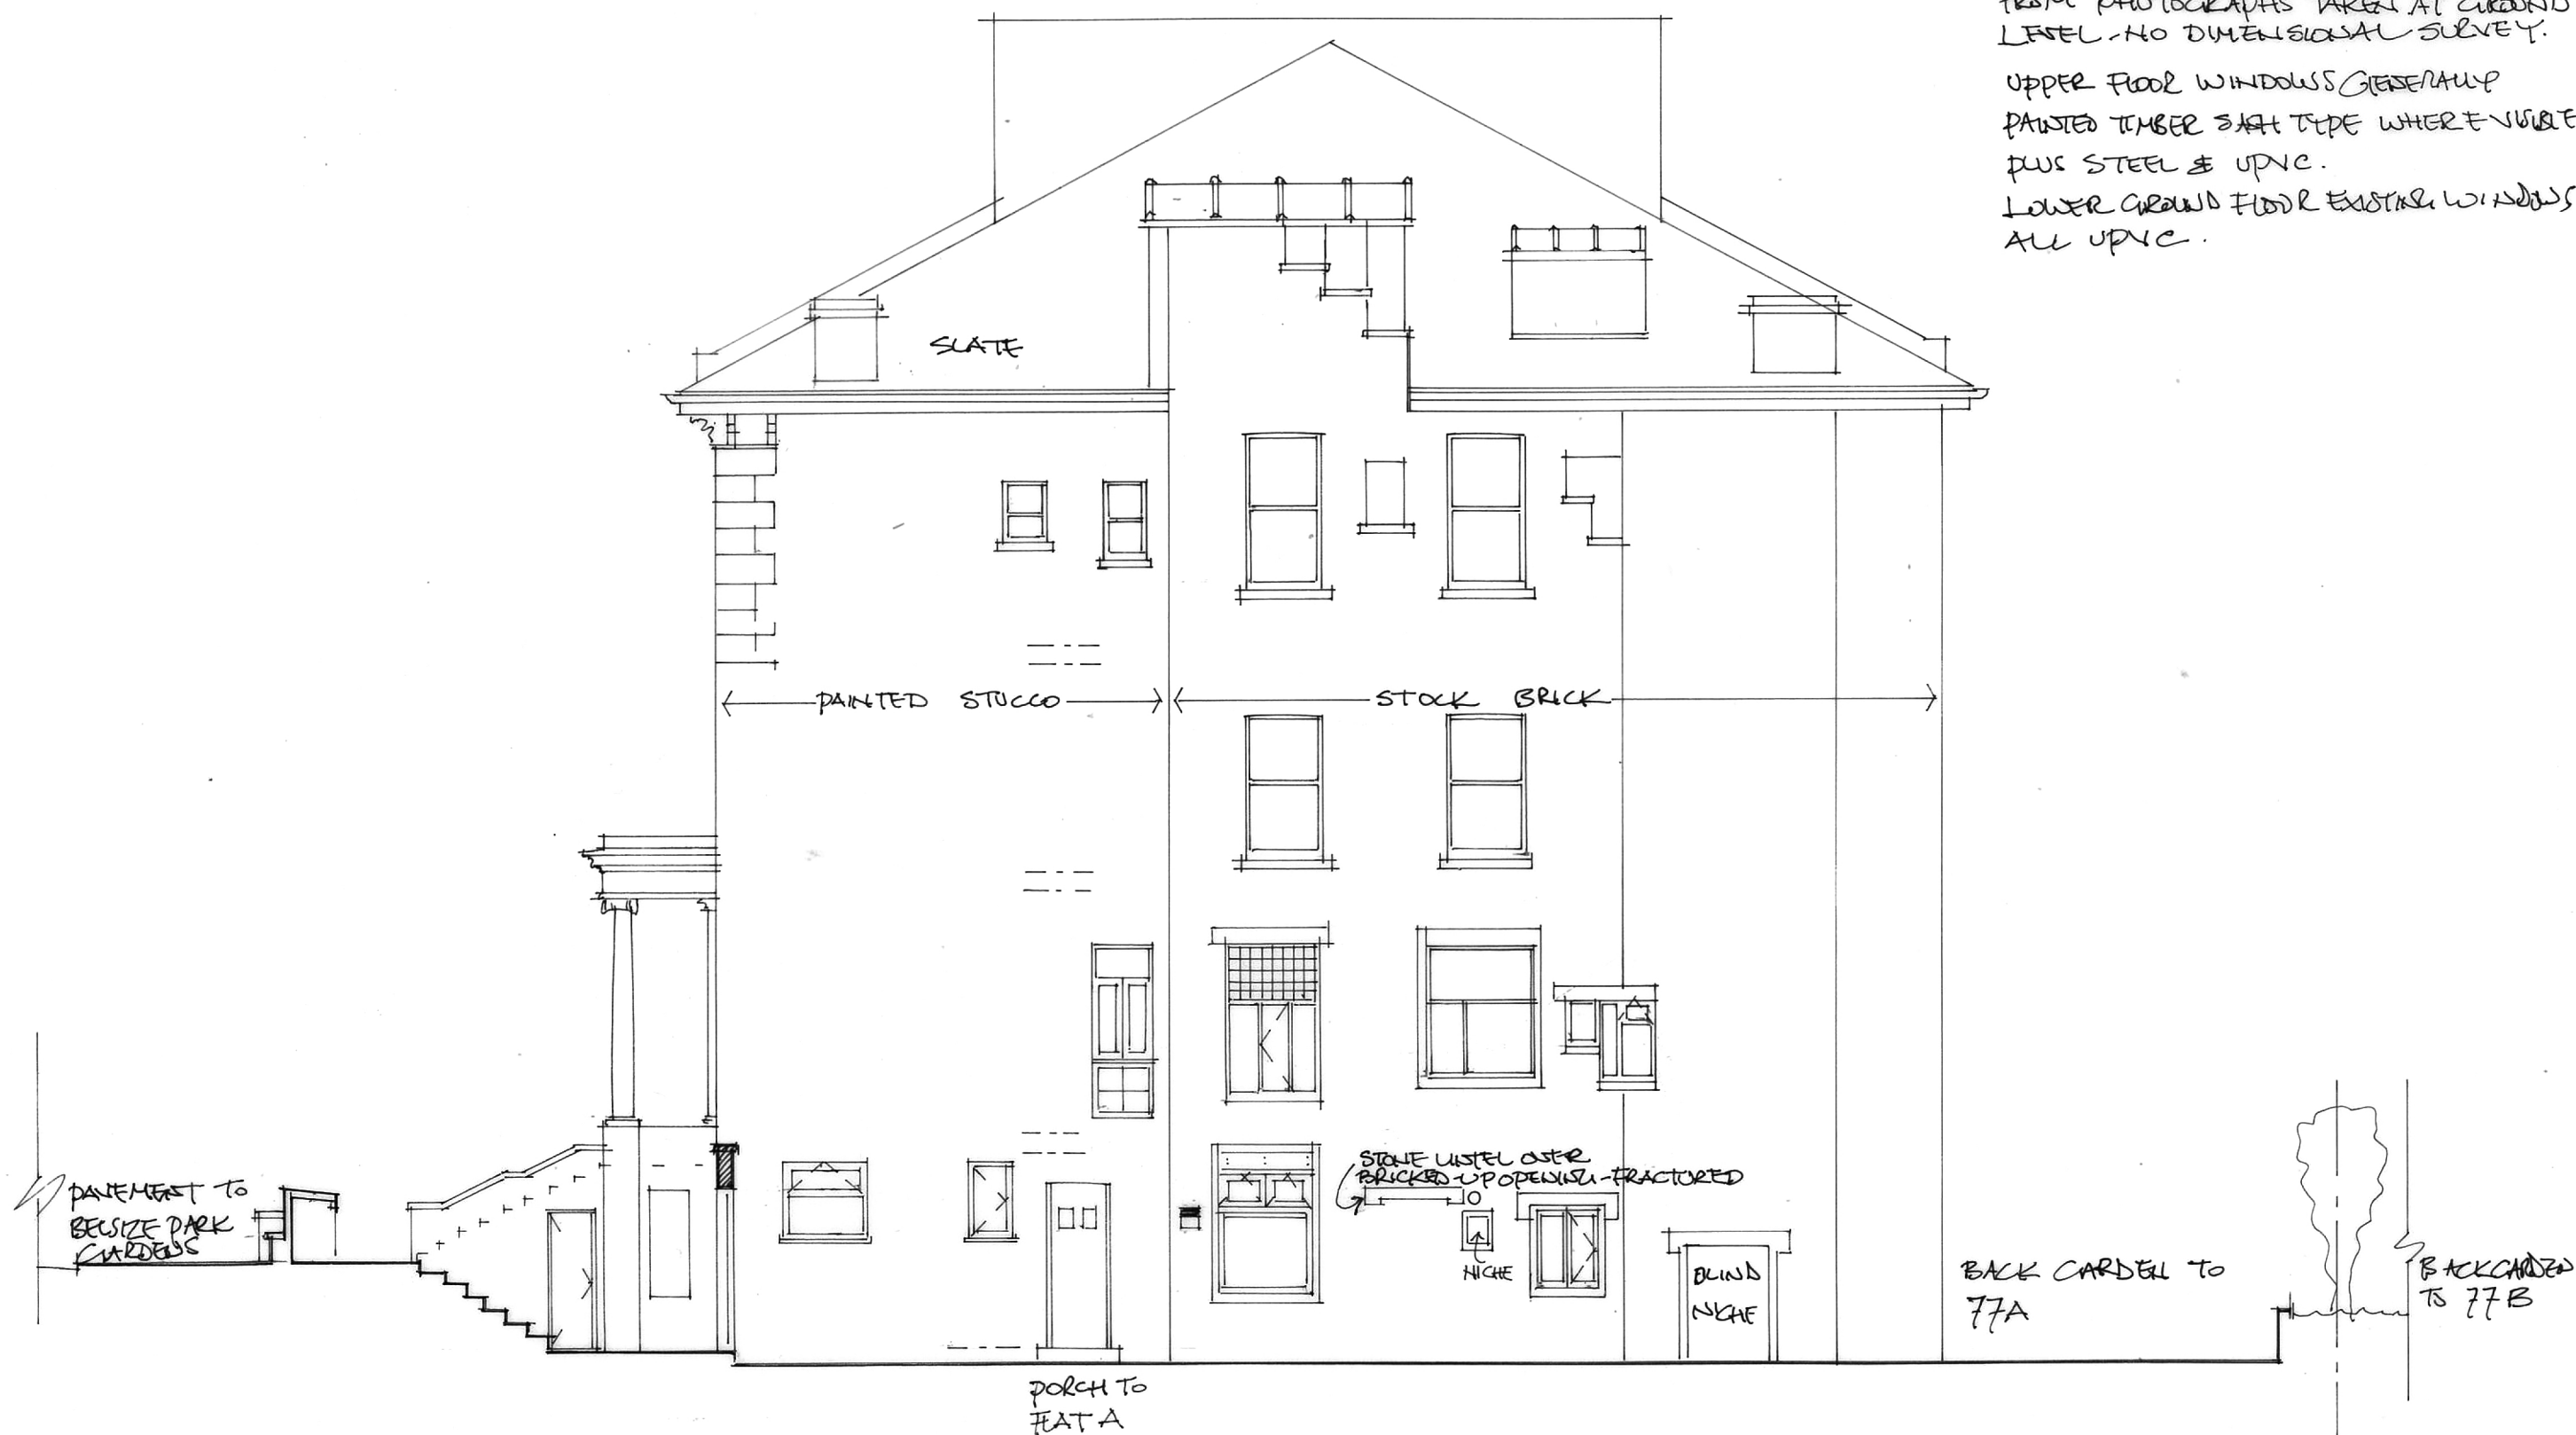

PROJECT 77A BELSIZE PARK GARDENS LONDON NW3 4TP

RICHARD KAY

DRAWING FLANK (WEST-NORTH-WEST) ELEVATION

SCALE 1:100 @ A3 DATE 1-2017
Do not scale; check dimensions on site. ©

DRWG. NO. E. 03

REV.

ARCHITECT
32 BRIGHTON ROAD
LONDON N16 8EG
t/f 020 7249 4067
e richard.kay@btconnect.com
www.richardkayarchitect.com