



VERTICAL TIMBER CLADDING WALL
(WESTERN ACCESS)


SECTION A SCALE 1:10

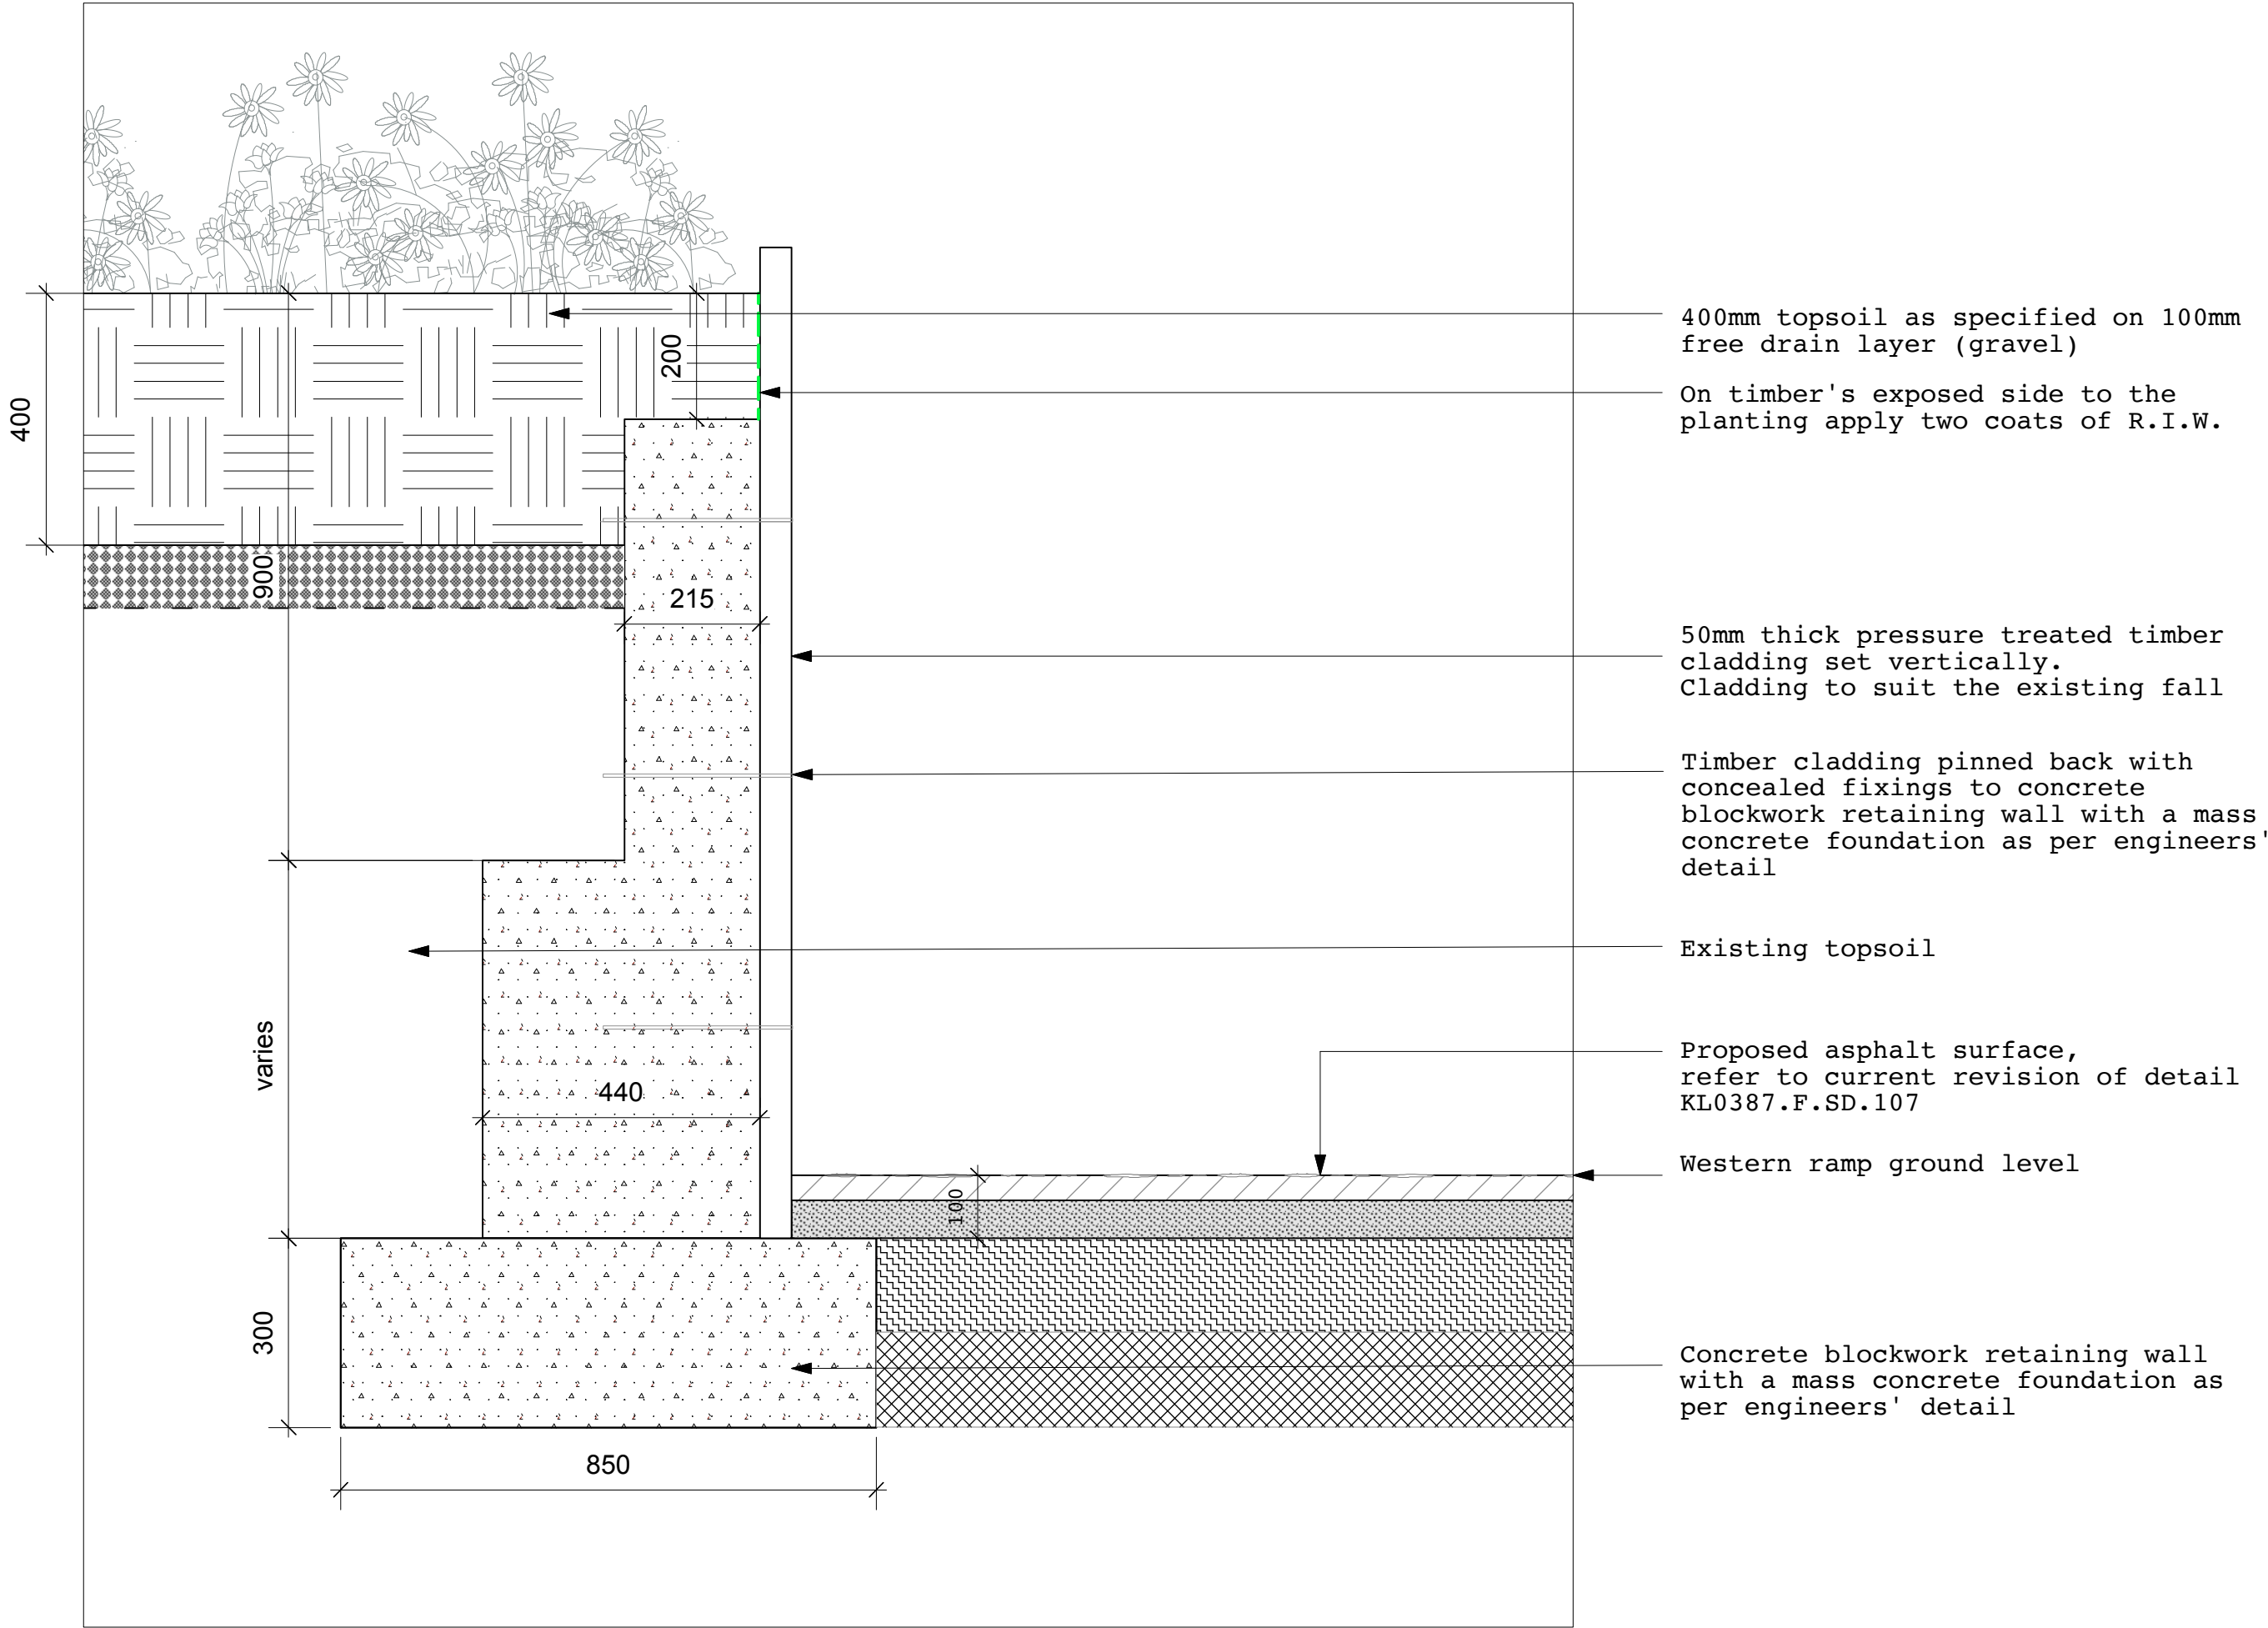

SECTION B scale 1:10

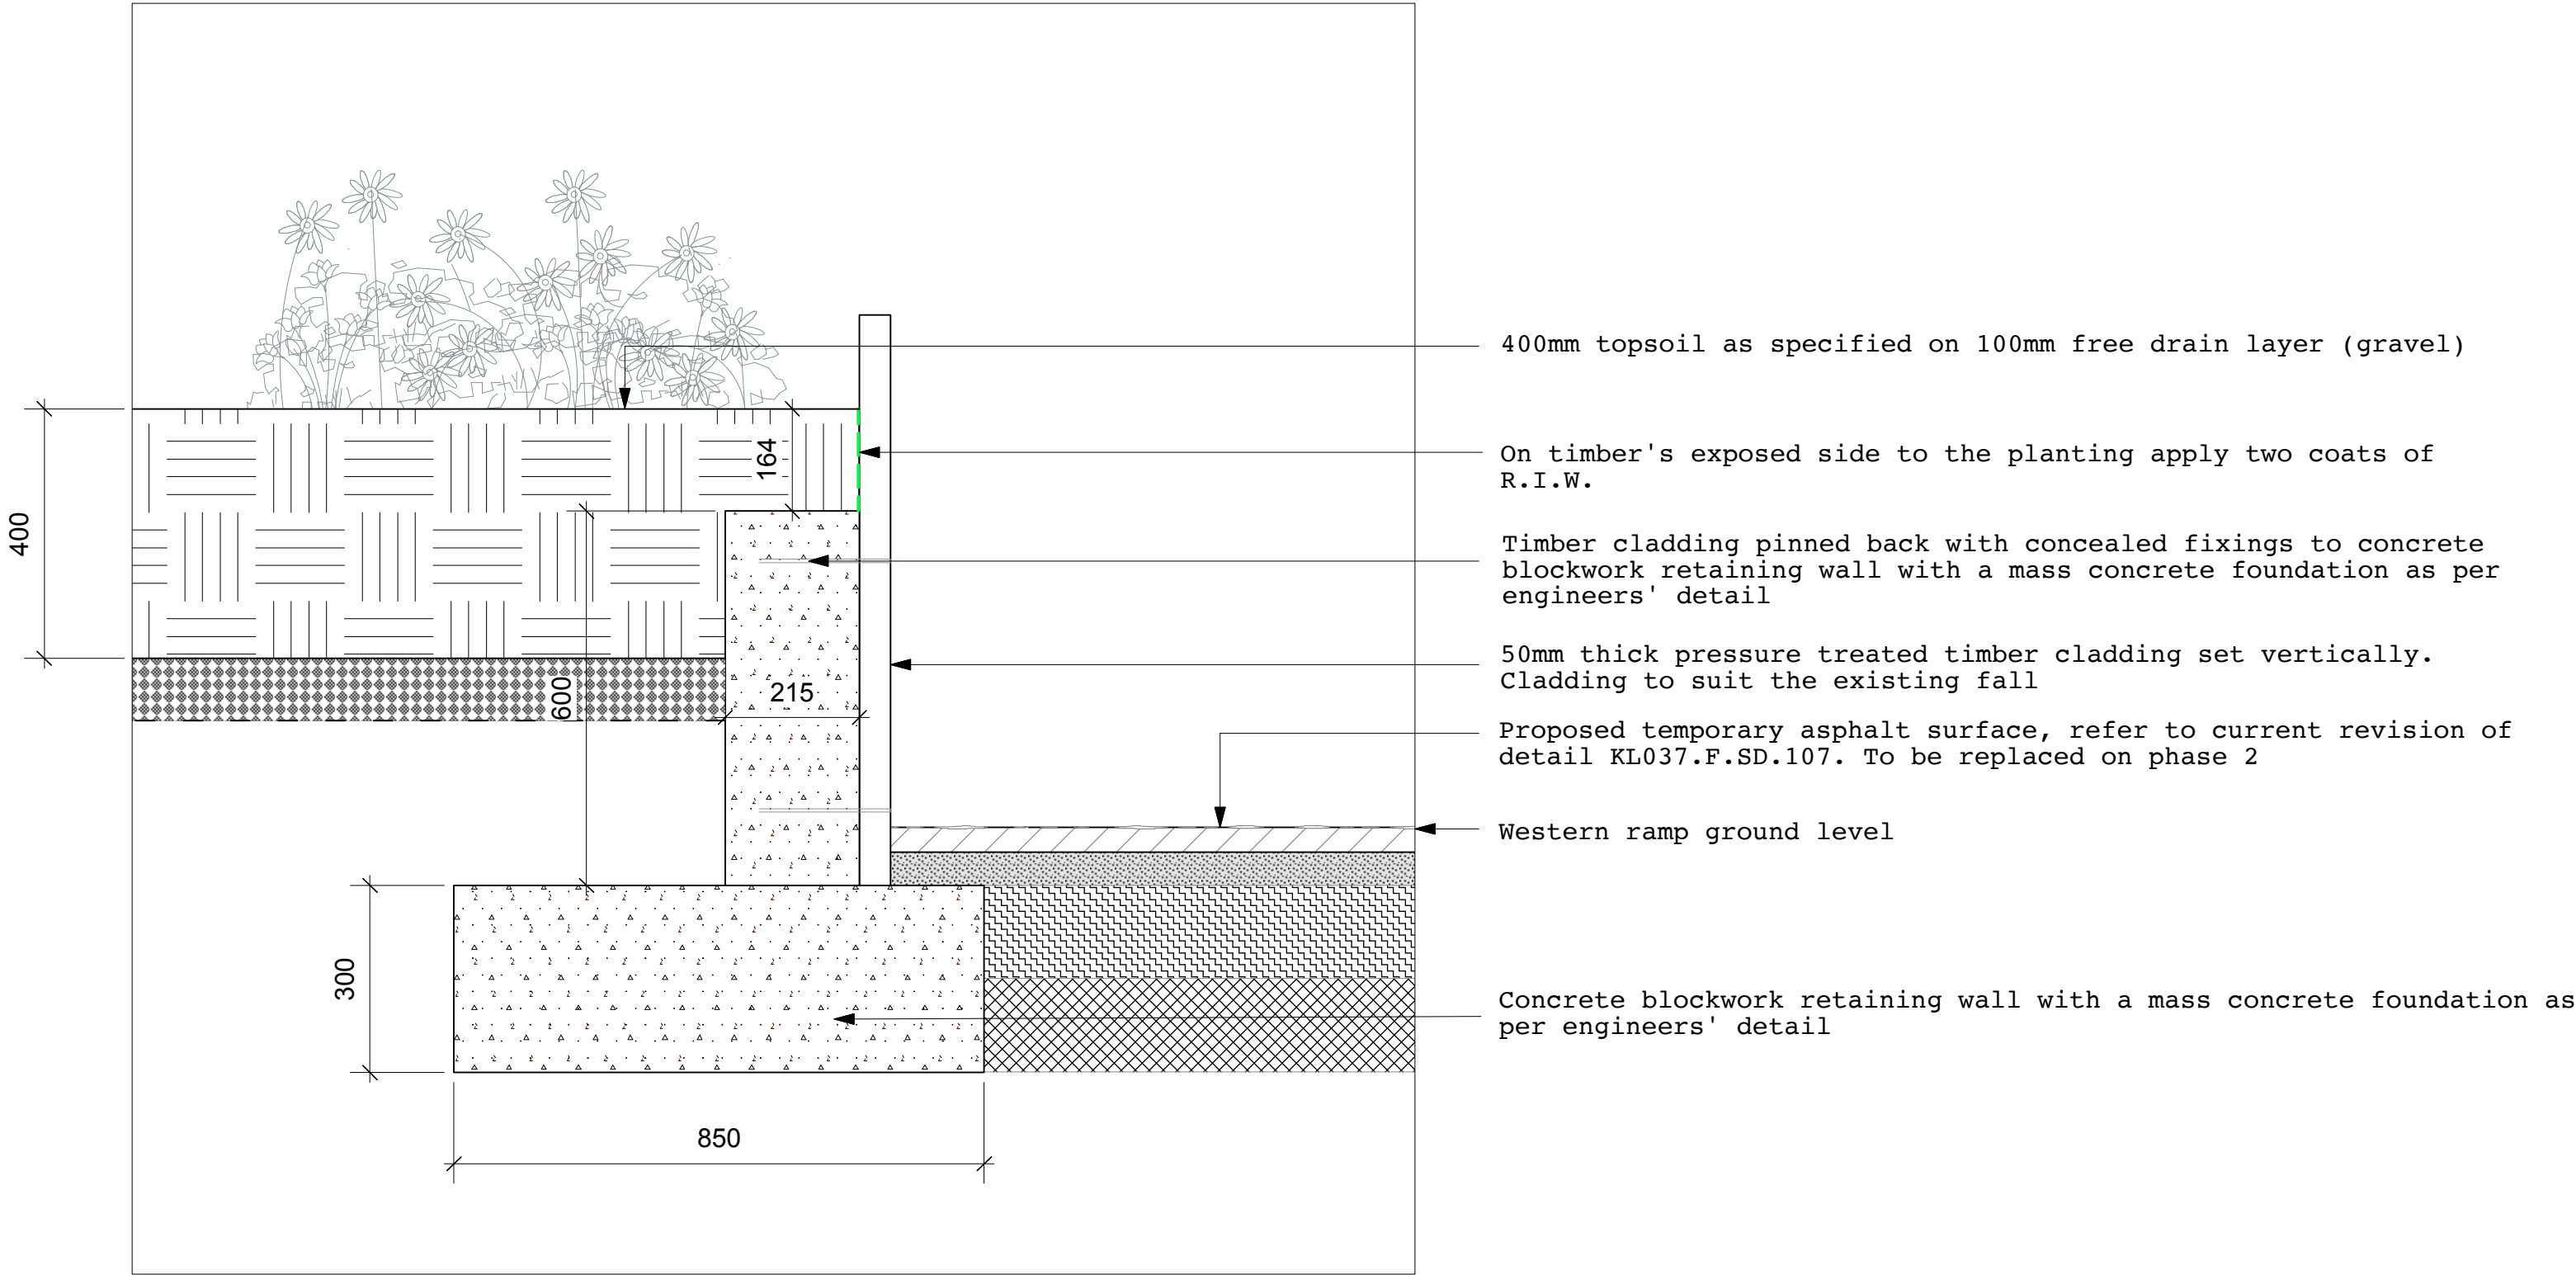

LOCATION PLAN 1:200
(WESTERN ACCESS)

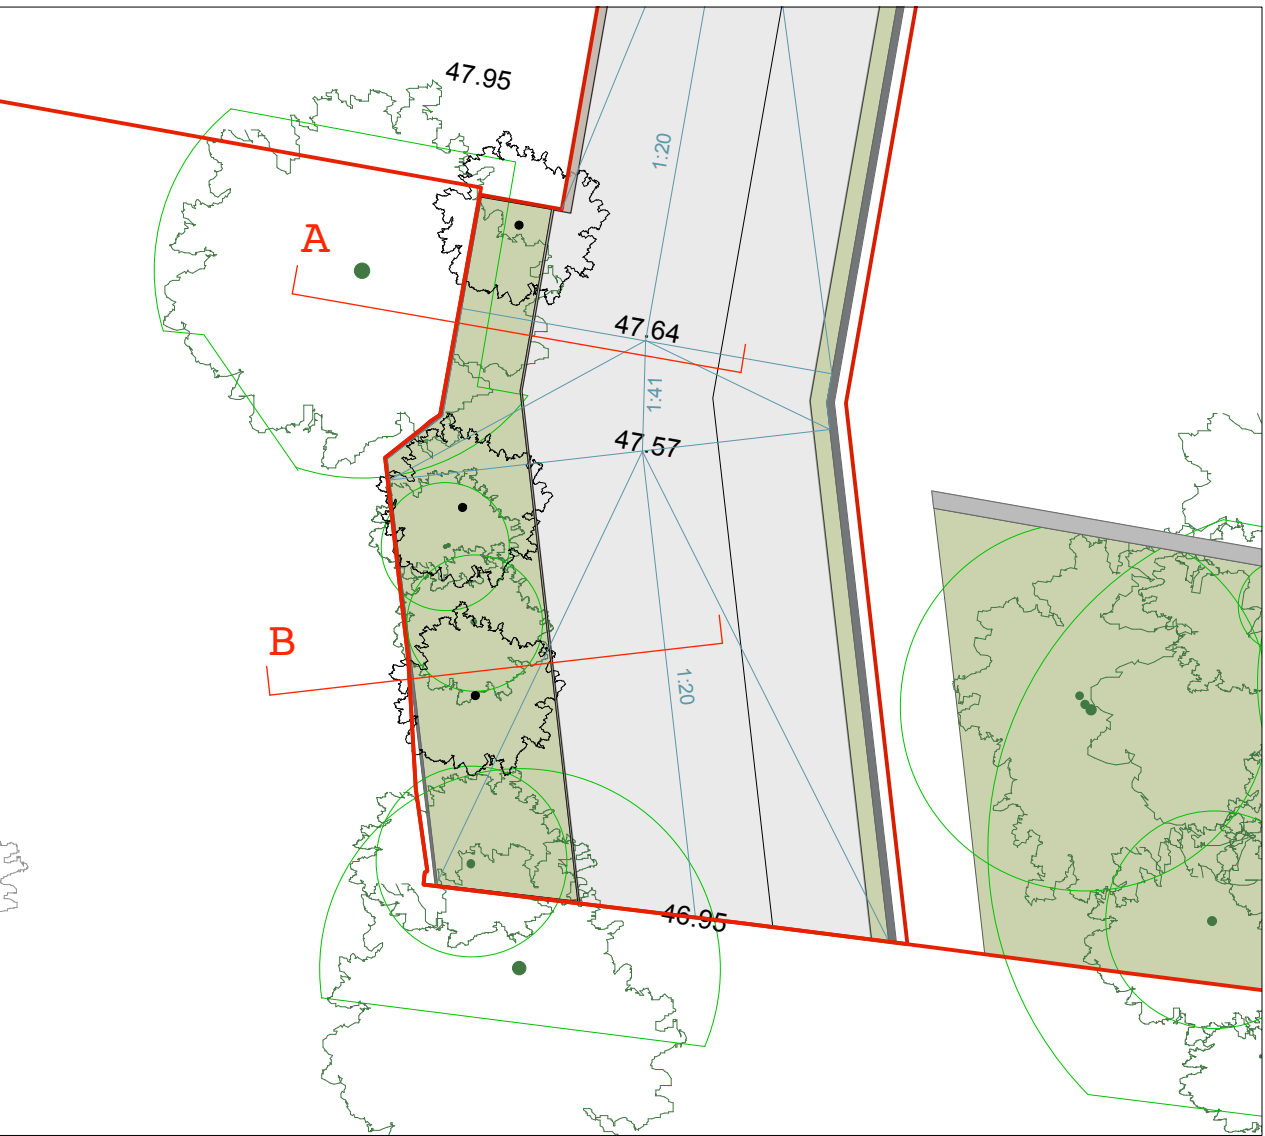

-For general arrangements refer to current revision of surfaces/edges plan K1037.F.08.HSL1.
-For position and build-up of blockwork and foundation refer to engineers' specification.

JCLA

3A Iliffe Yard
LONDON SE17 3QA
Telephone
+44 (0)207 703 3270

www.jcla.co.uk

Notes
- Do not scale from drawings.
- To be read in conjunction with all relevant Architects', Services and Structural Engineers' drawings.
- All existing site, tree and building information has been compiled from different sources.
- All dimensions to be checked on site.

Revisions

PLANNING
CONDITION ISSUE

Project Kingsgate Liddell
Project No. KL037
Client Camden council

Revision
Draft

Date 18.01.2017
Scale 1:10/200 @ A1

Drawing Name. Standard vertical timber sleeper edging
Dwg No. KL037.F.SD.304