




PROPOSED FRONT (NORTH EAST) ELEVATION  
FROM LIGHTWELL  
1:100

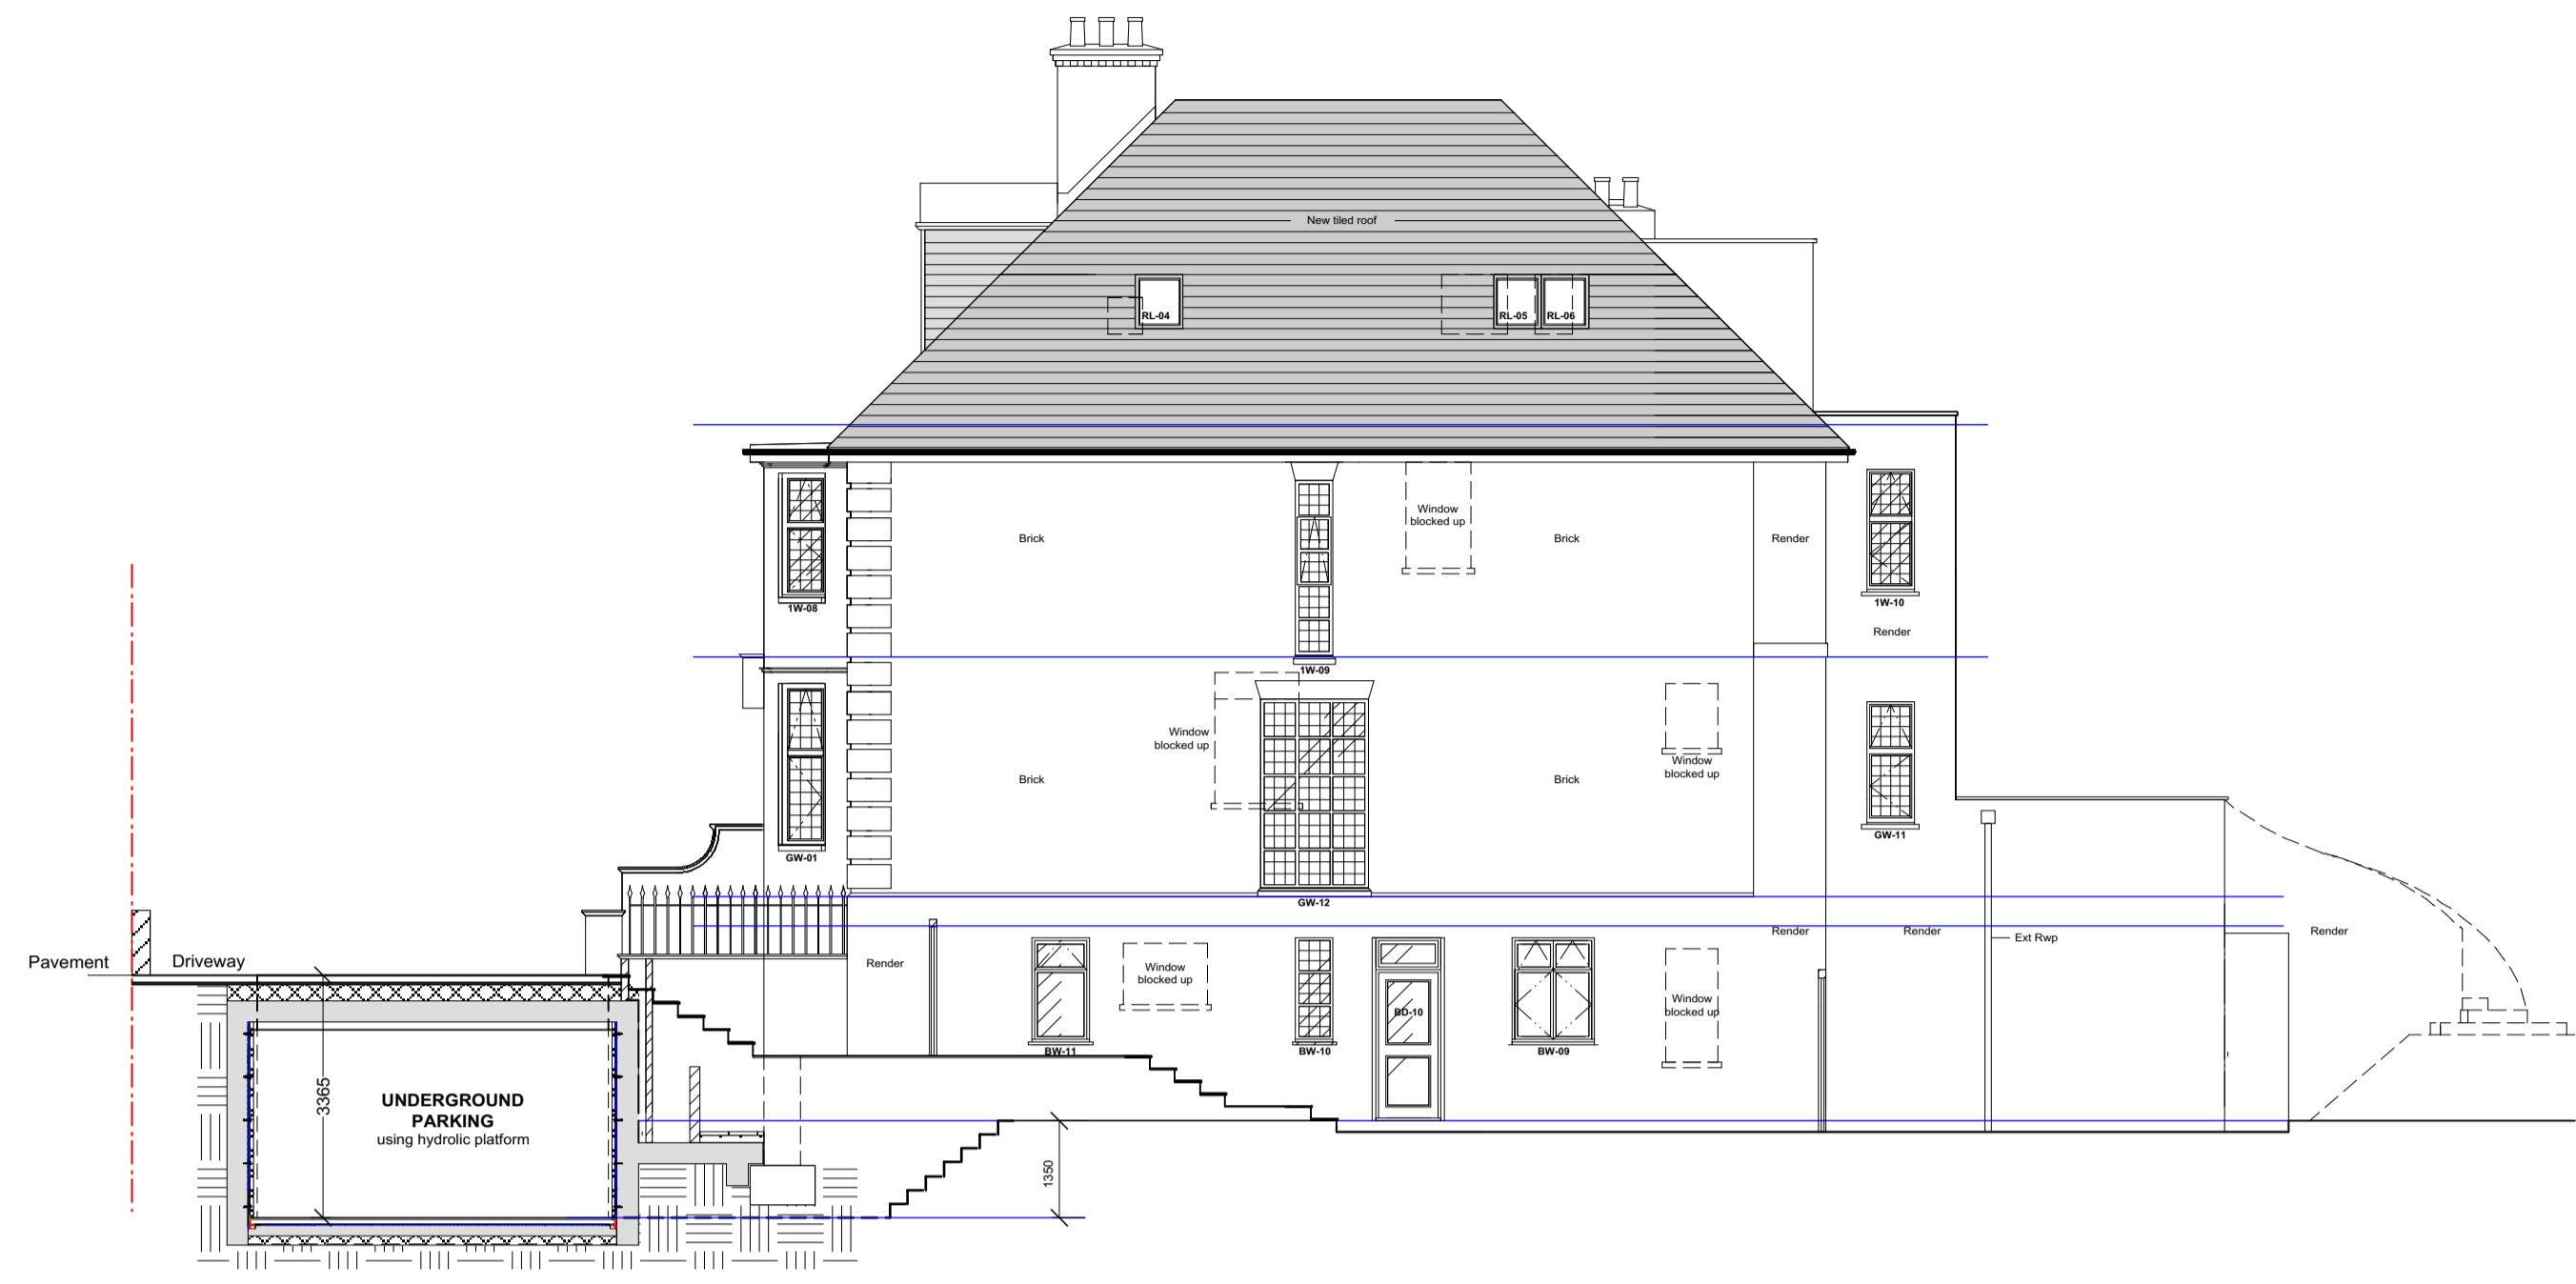


PROPOSED SIDE (NORTH WEST) ELEVATIONAL SECTION  
1:100

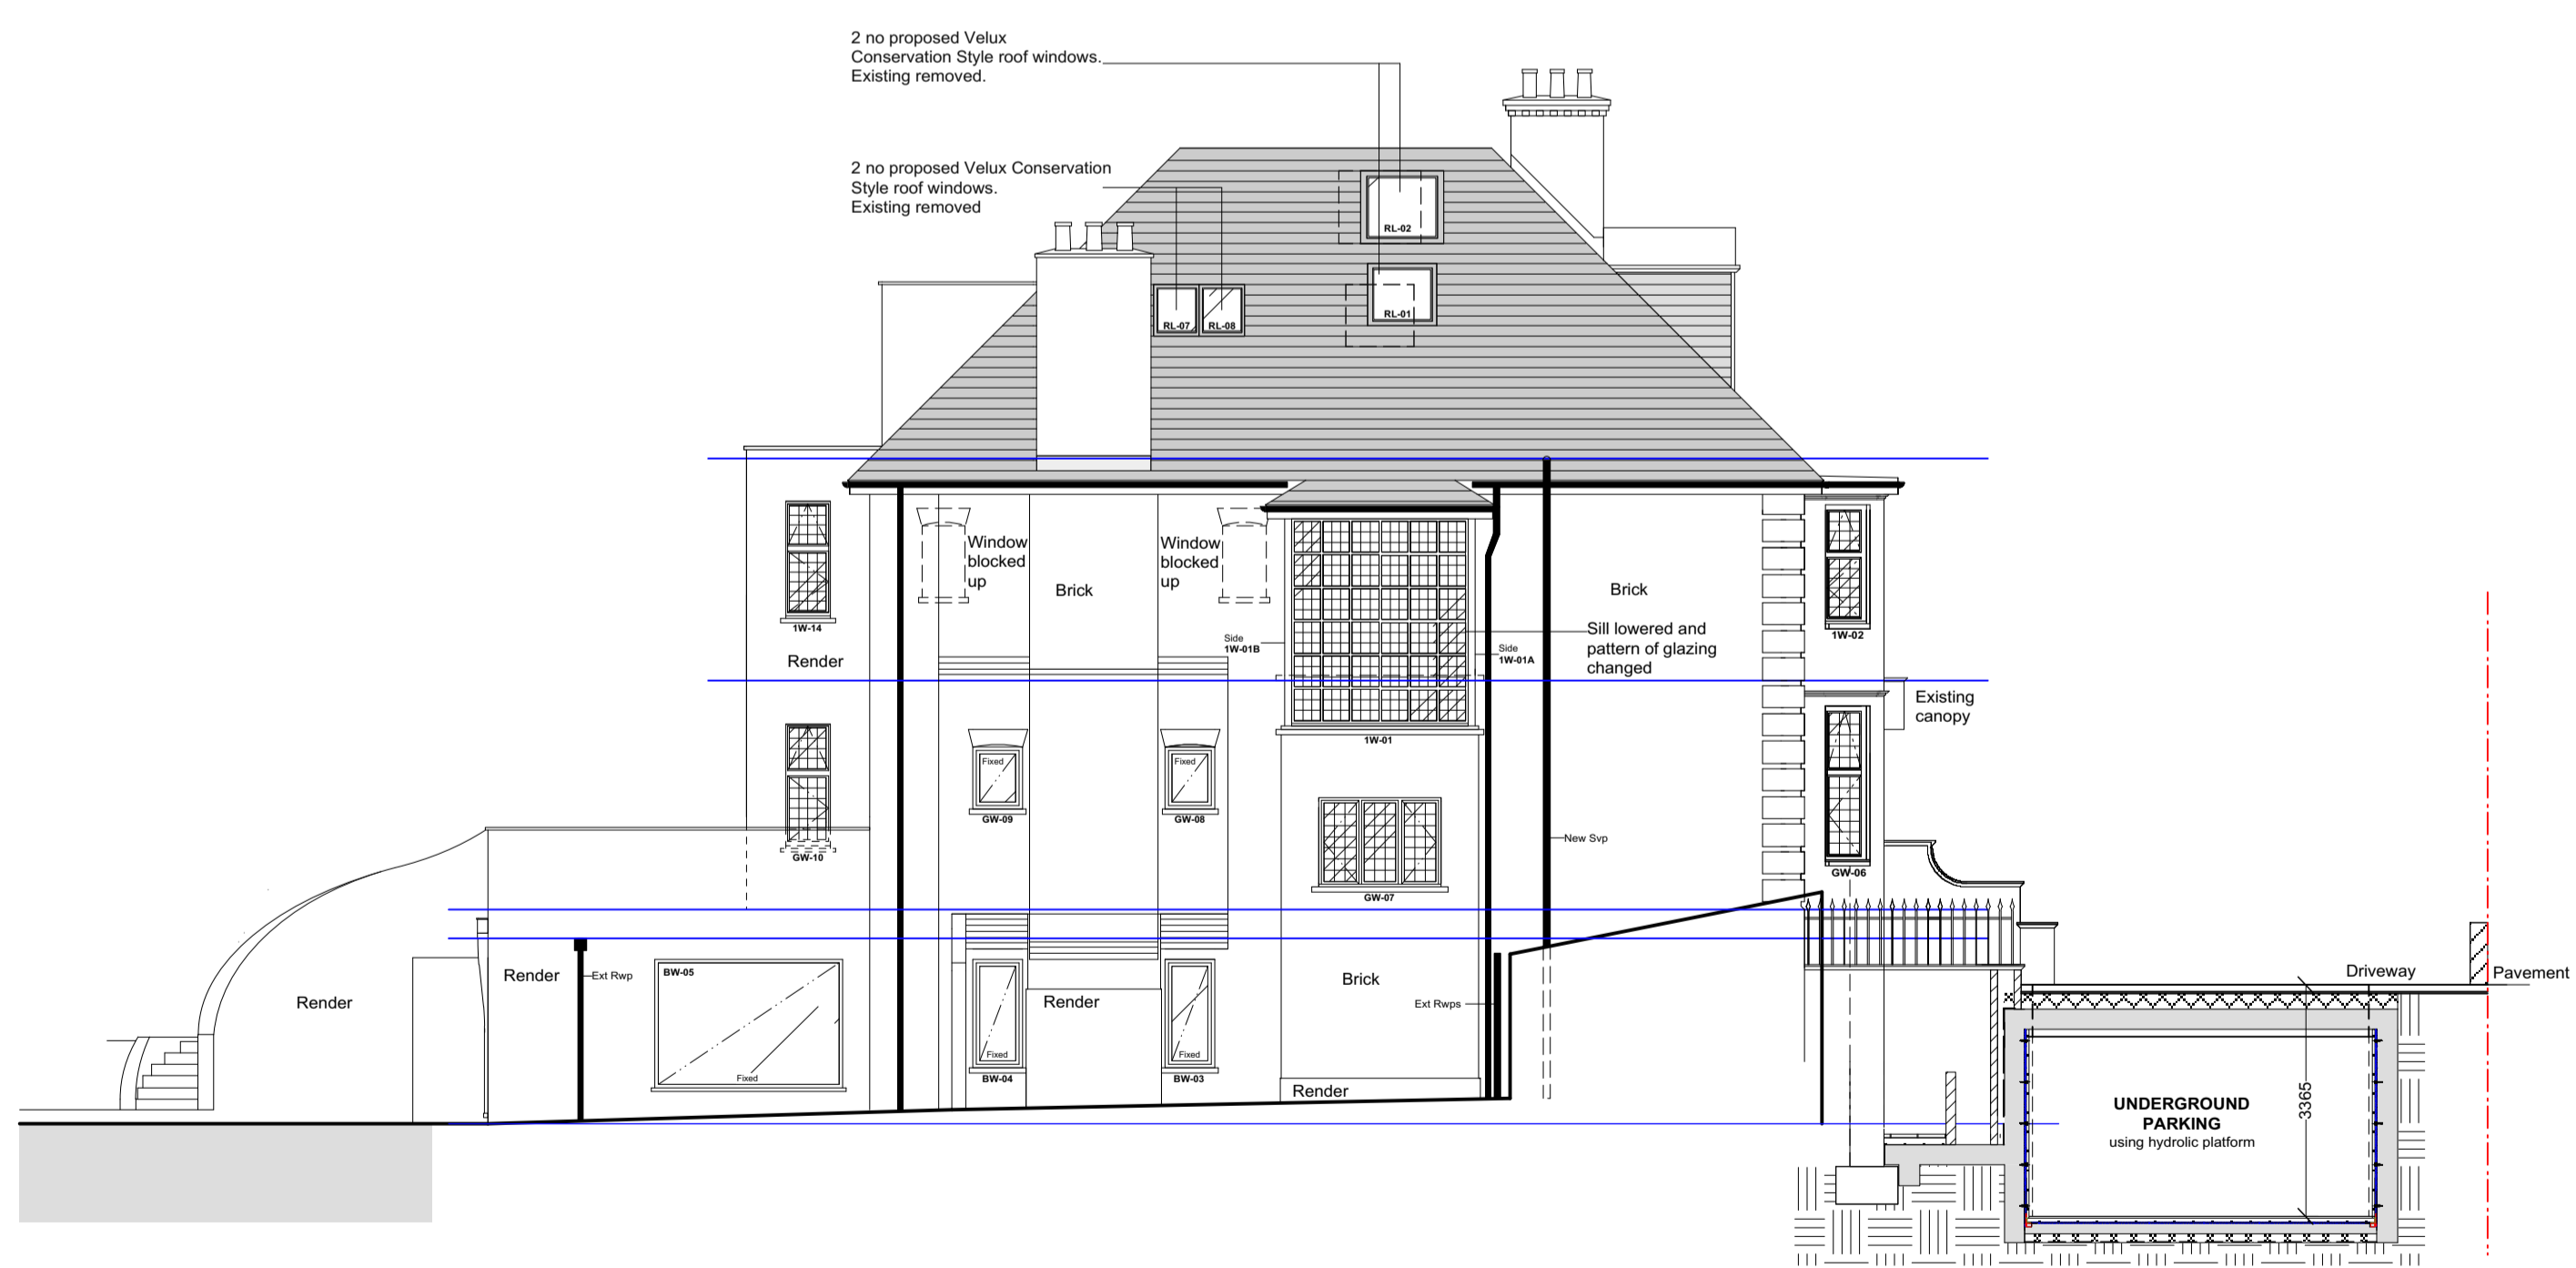

PROPOSED SIDE (SOUTH EAST) ELEVATIONAL SECTION  
1:100

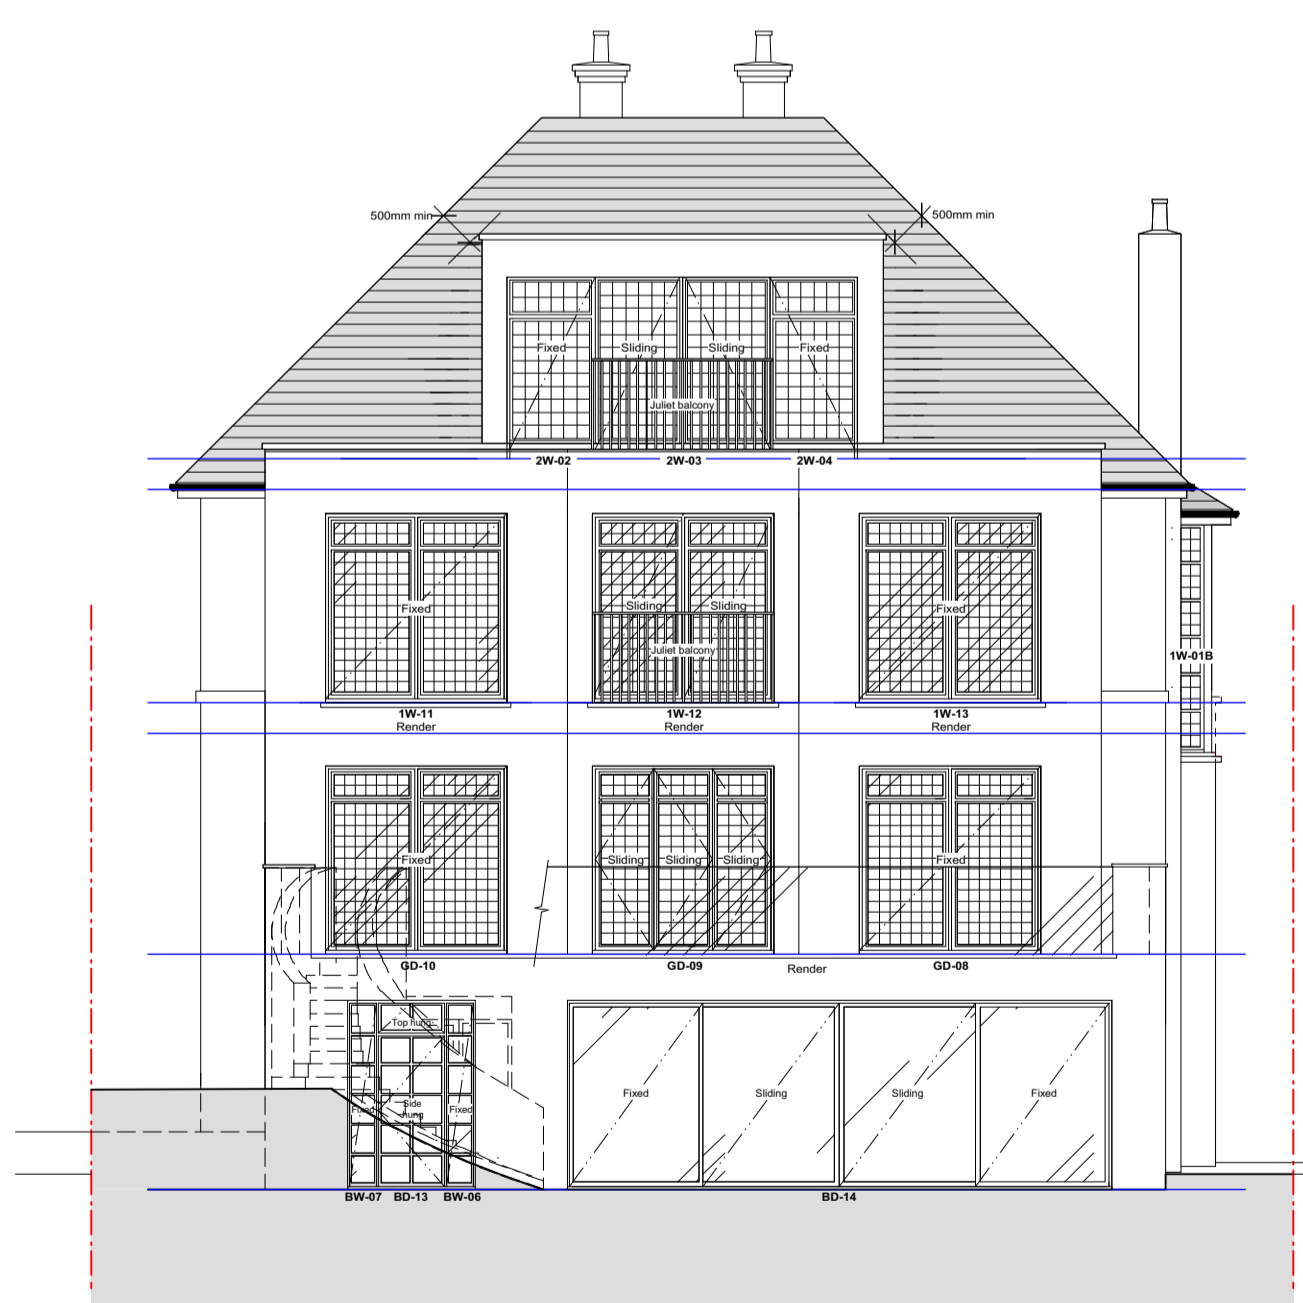

PROPOSED REAR (SOUTH WEST) ELEVATION  
1:100

No.	Date	Issue Notes
		This Drawing Is For Design Analysis Only And Must Not Be Scaled For Setting Out Or Any Other Construction Purposes.
		All Dimensions Are To Be Checked On Site By Builder Before Work Commences. Any Discrepancies Between The Drawings And Site Conditions Must Be Reported To The Designer Before Work Commences.
		Any Work Commencing Before Approvals Have Been Granted Is At The Risk Of The Client And The Builder.
 Unit 5, Sayer House Oxgate Lane London NW2 7JN		
Job		
ALTERATIONS TO: 59 REDINGTON RD, HAMPSTEAD, LONDON, NW3		
Drawing Title		
PROPOSED ELEVATIONS		
Telephone	0208 450 5747	Project ID
Drawn By	JS	Scale
Date	DEC 2016	1:100 @ A1
CAD File Name	59 REDINGTON ROAD	Drawing No.
		UPPA04-226-2016