
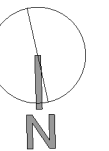


no access to roof

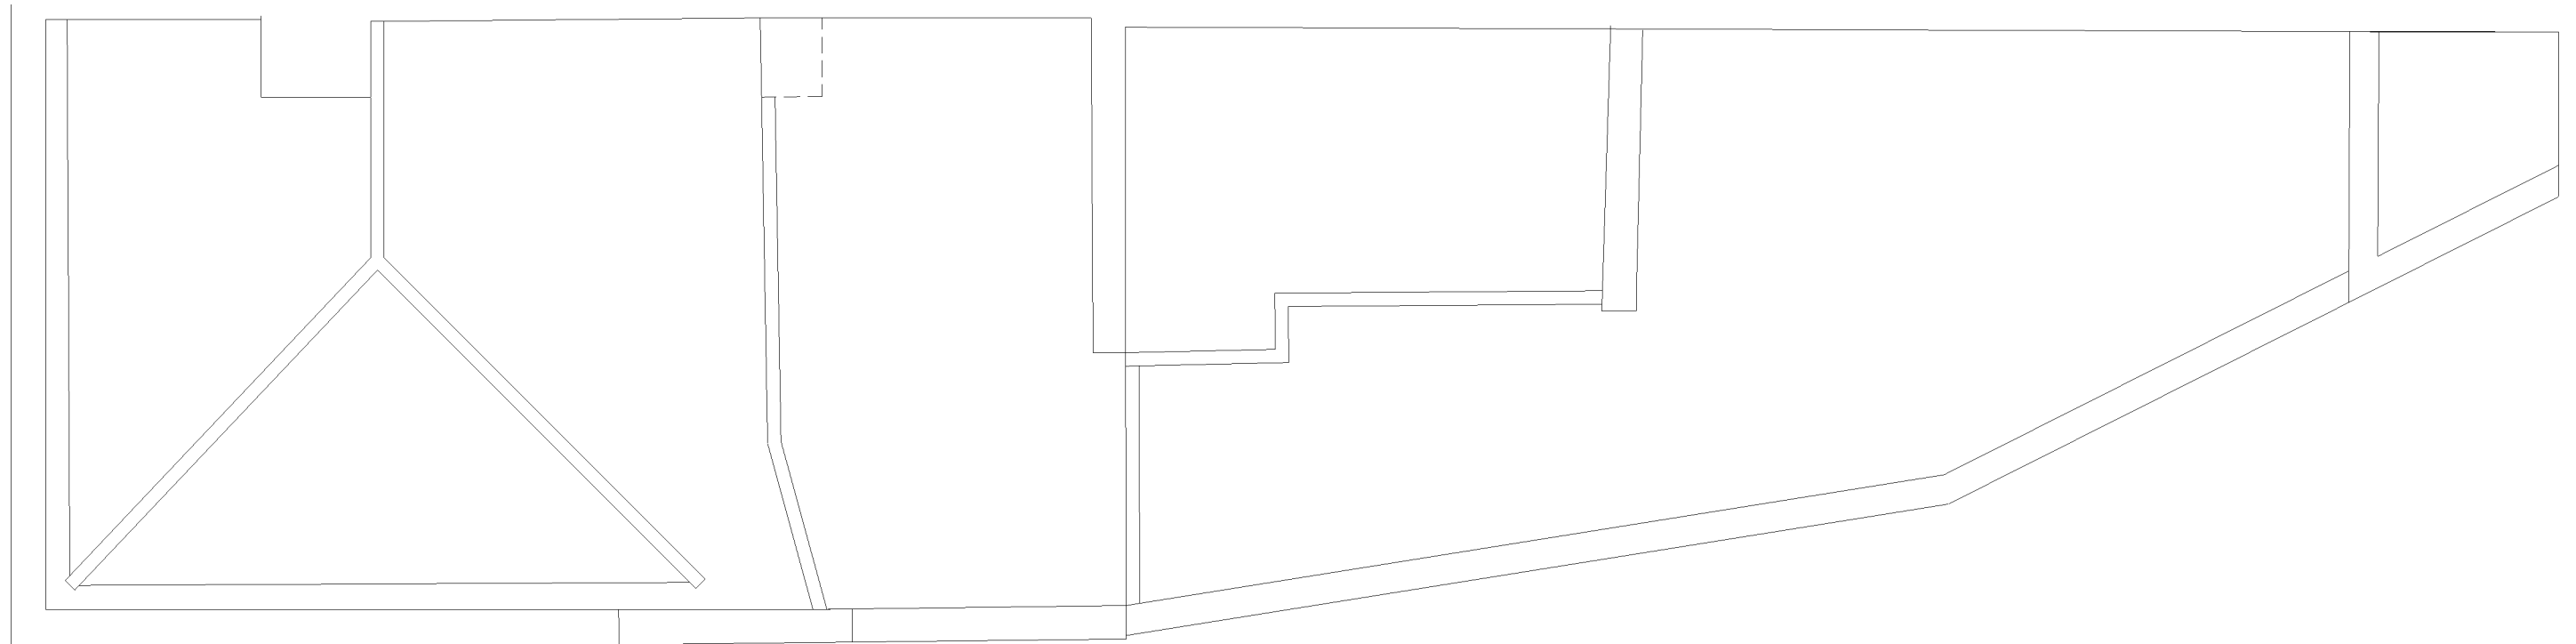

date revision notes

client Mr and Mrs Julien

project 55 Highgate West Hill

architect Nicola de Quincey architecture and conservation
43 New Road London E1 1HE
nicola@nicoladequincey.co.uk 07802536990

drawing title existing roof floor
date 4 Jan 2017

scale 1:50
drawing no. 04 rev.

Do not scale. All dimensions to be confirmed on site. Information contained in this drawing is the sole copyright of Nicola de Quincey architecture and conservation and is not to be reproduced without permission