





GOODGE PLACE
ELEVATION A

TOTTENHAM STREET
ELEVATION B

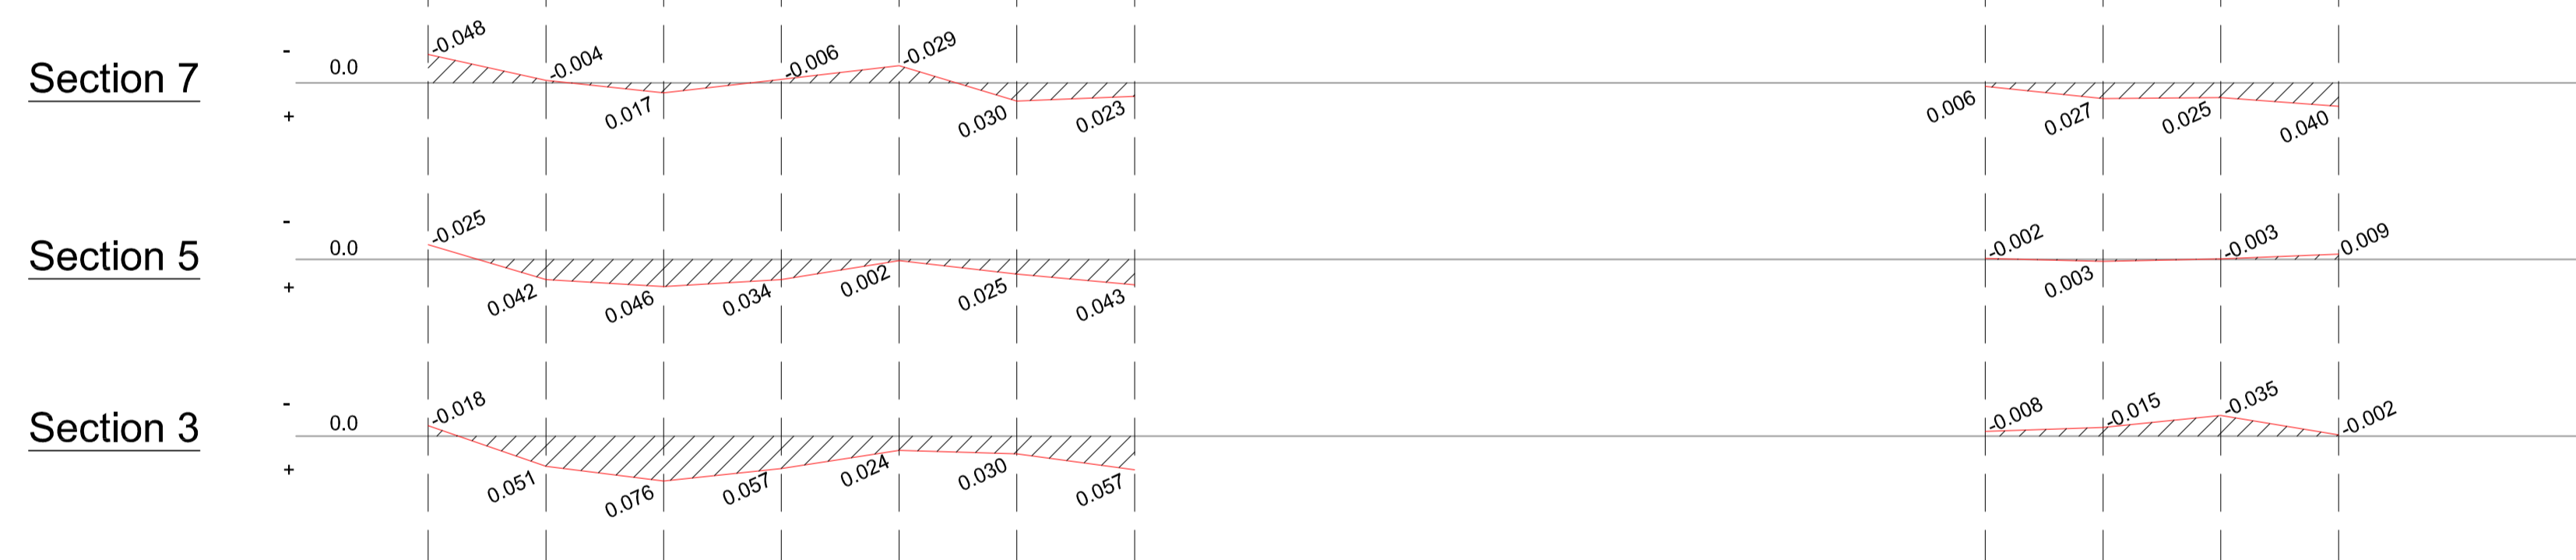

Note:
Deflection sections have been scaled
+ all dimensions noted in meters

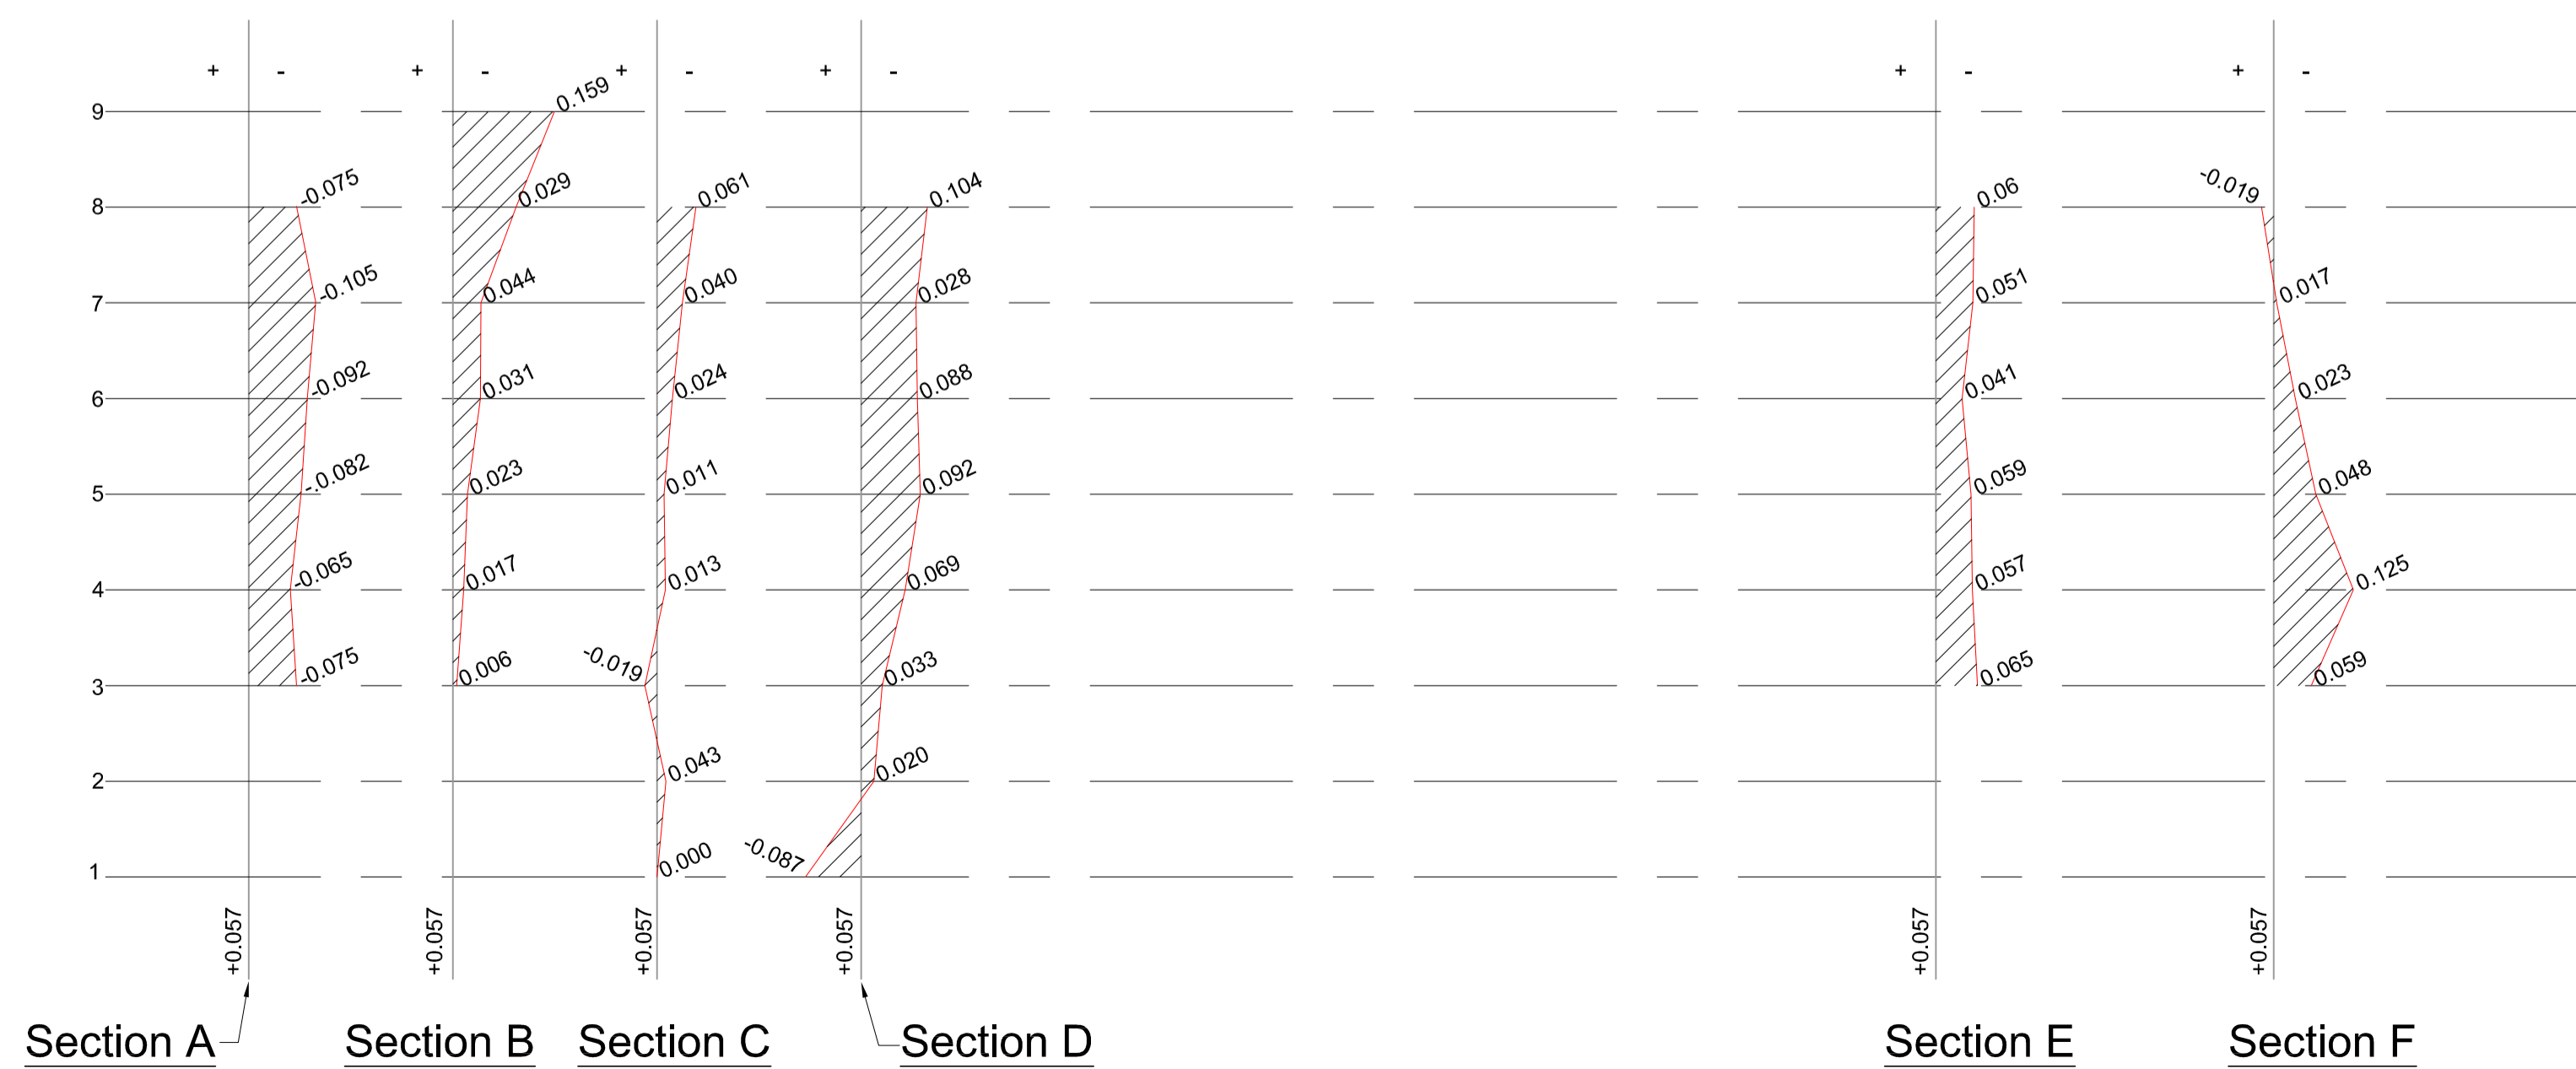

P1 Preliminary Issue 06.12.16 RE

REV	COMMENTS	DATE	CHK
STATUS			
PRELIMINARY			

CLIENT
**LONDON BOROUGH
OF CAMDEN**

PROJECT
39 TOTTENHAM STREET

DRAWING TITLE
**VERTICALITY SURVEY
DEFLECTIONS**

SCALE @ A1 1:100	DATE 21.11.16
DRAWN BY SM	CHECKED BY

JOB No. 216348	DRAWING No. E400	REV P1
--------------------------	----------------------------	------------------