

2 FALKLAND PLACE, KENTISH TOWN, LONDON NW5 2PN  
 PROPOSED BASED DWELLING  
 © PMR Rev 01

PROPOSED ROOF LEVEL

PROPOSED SECOND FLOOR LEVEL

EXISTING & PROPOSED FIRST FLOOR LEVEL


PROPOSED GROUND FLOOR LEVEL

new white decorated insulated render cladding external enclosure system

PROPOSED SECOND FLOOR LEVEL

EXISTING & PROPOSED FIRST FLOOR LEVEL

© PMR  
 Rev 01

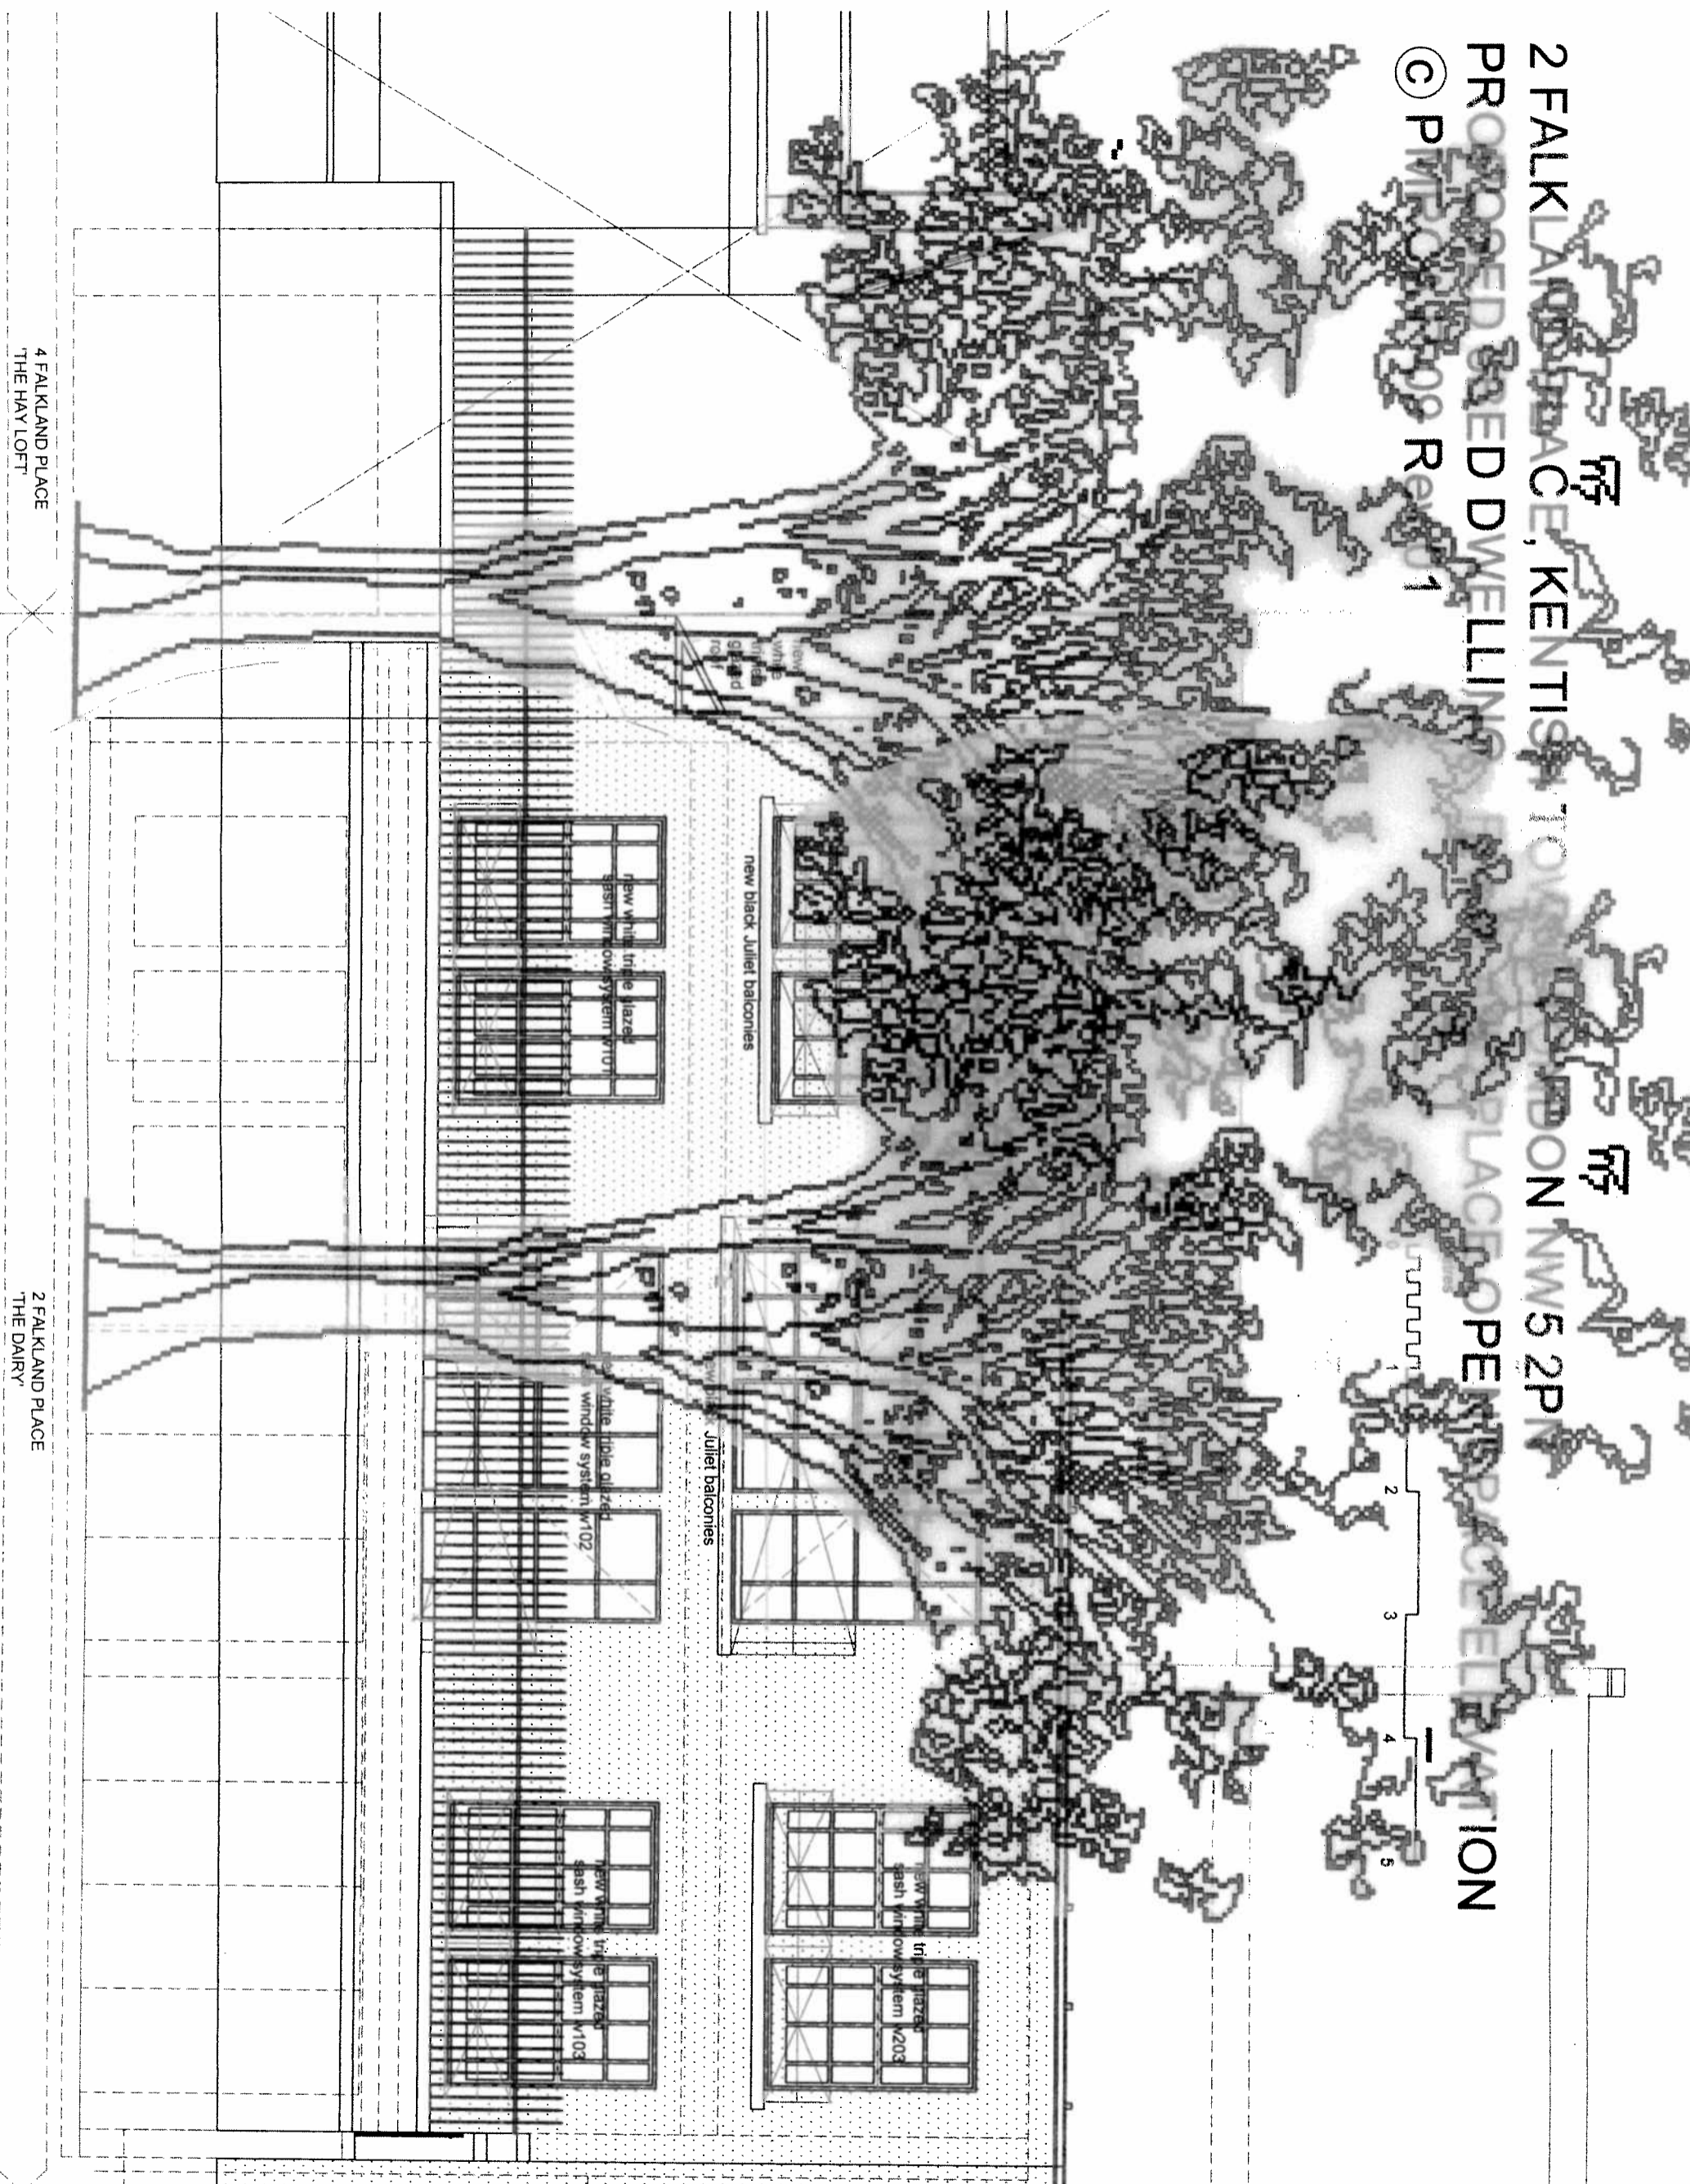

4 FALKLAND PLACE  
 THE HAY LOFT

2 FALKLAND PLACE  
 THE DAIRY