
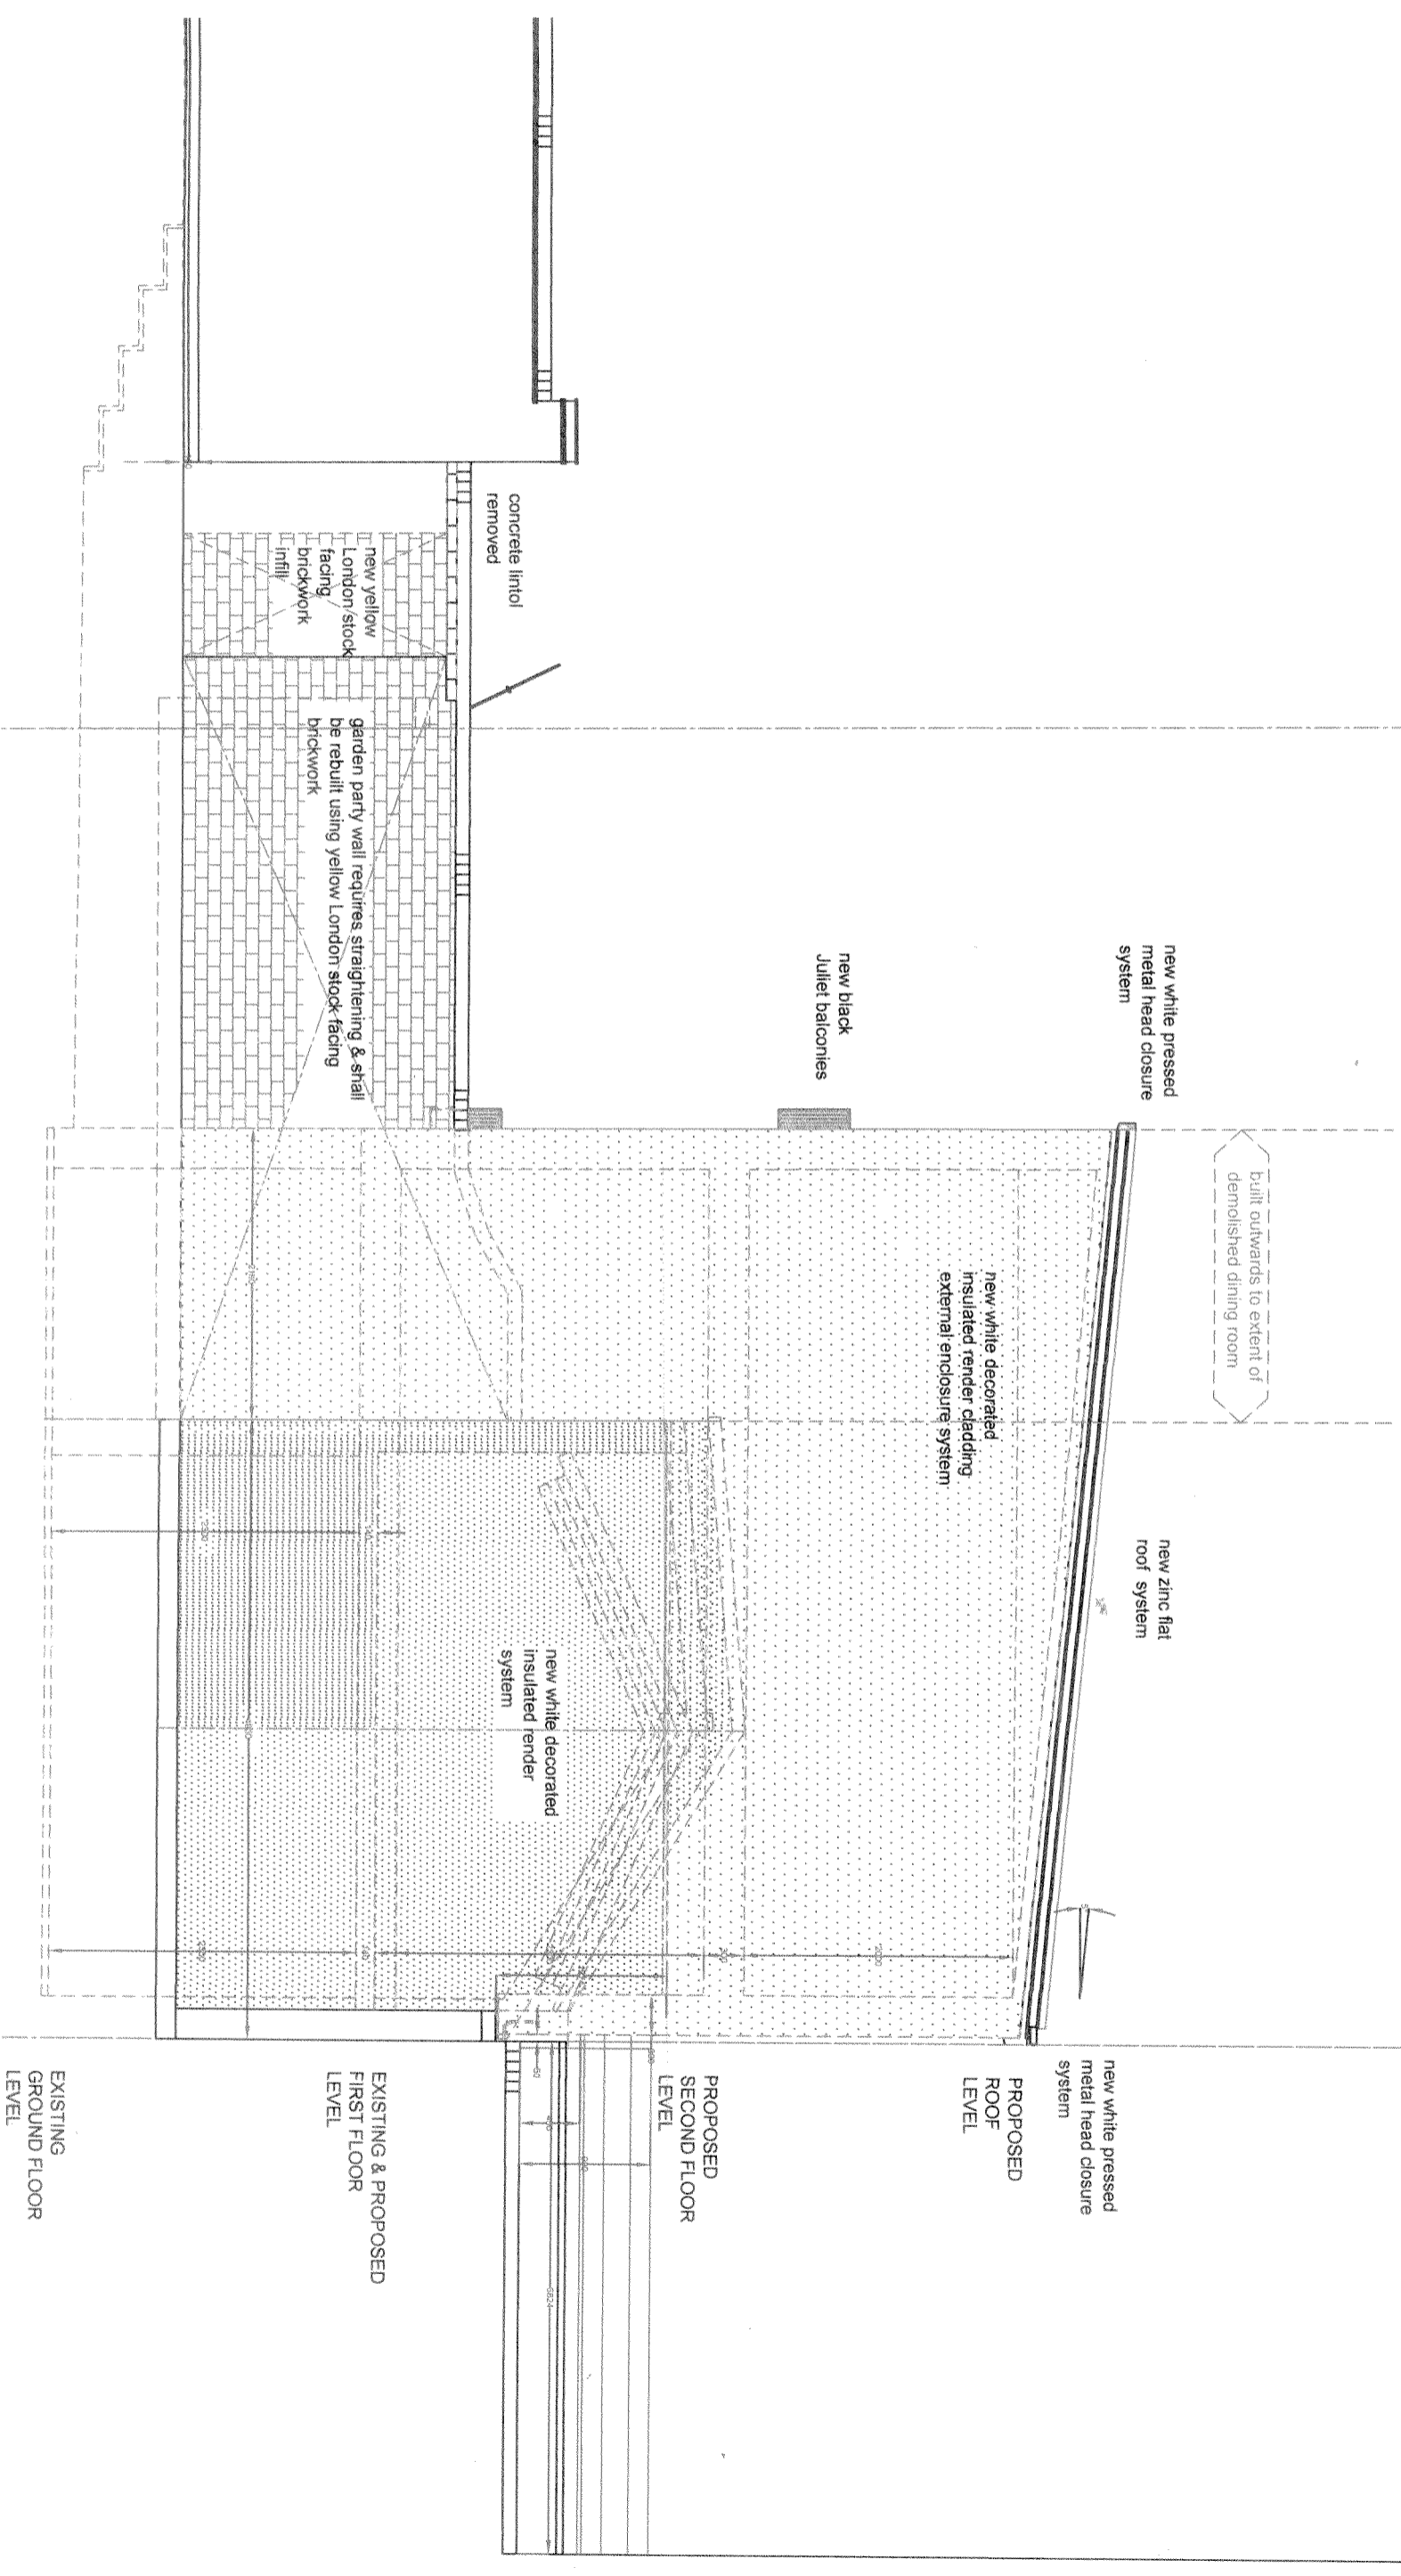


# 2 FALKLAND PLACE, KENTISH TOWN, LONDON NW5 2PN PROPOSED 6BED DWELLING - NORTH ELEVATION

© PMRCA P-13 Rev 01

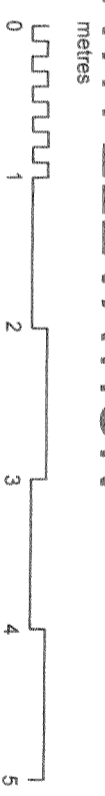

FALKLAND PLACE OPEN SPACE

2 FALKLAND PLACE  
'THE DAIRY'

2 FORTRESS ROAD

EXISTING  
GROUND FLOOR  
LEVEL

EXISTING & PROPOSED  
FIRST FLOOR  
LEVEL

PROPOSED  
SECOND FLOOR  
LEVEL

PROPOSED  
ROOF  
LEVEL

new white pressed  
metal head closure  
system

new zinc flat  
roof system

new white decorated  
insulated render cladding  
external enclosure system

built outwards to extent of  
demolished dining room

new white pressed  
metal head closure  
system

new black  
Juliet balconies

garden party wall requires straightening & shall  
be rebuilt using yellow London stock facing  
brickwork

new yellow  
London stock  
facing  
brickwork  
infill

concrete lintol  
removed