


Approved Balustrade 1.20

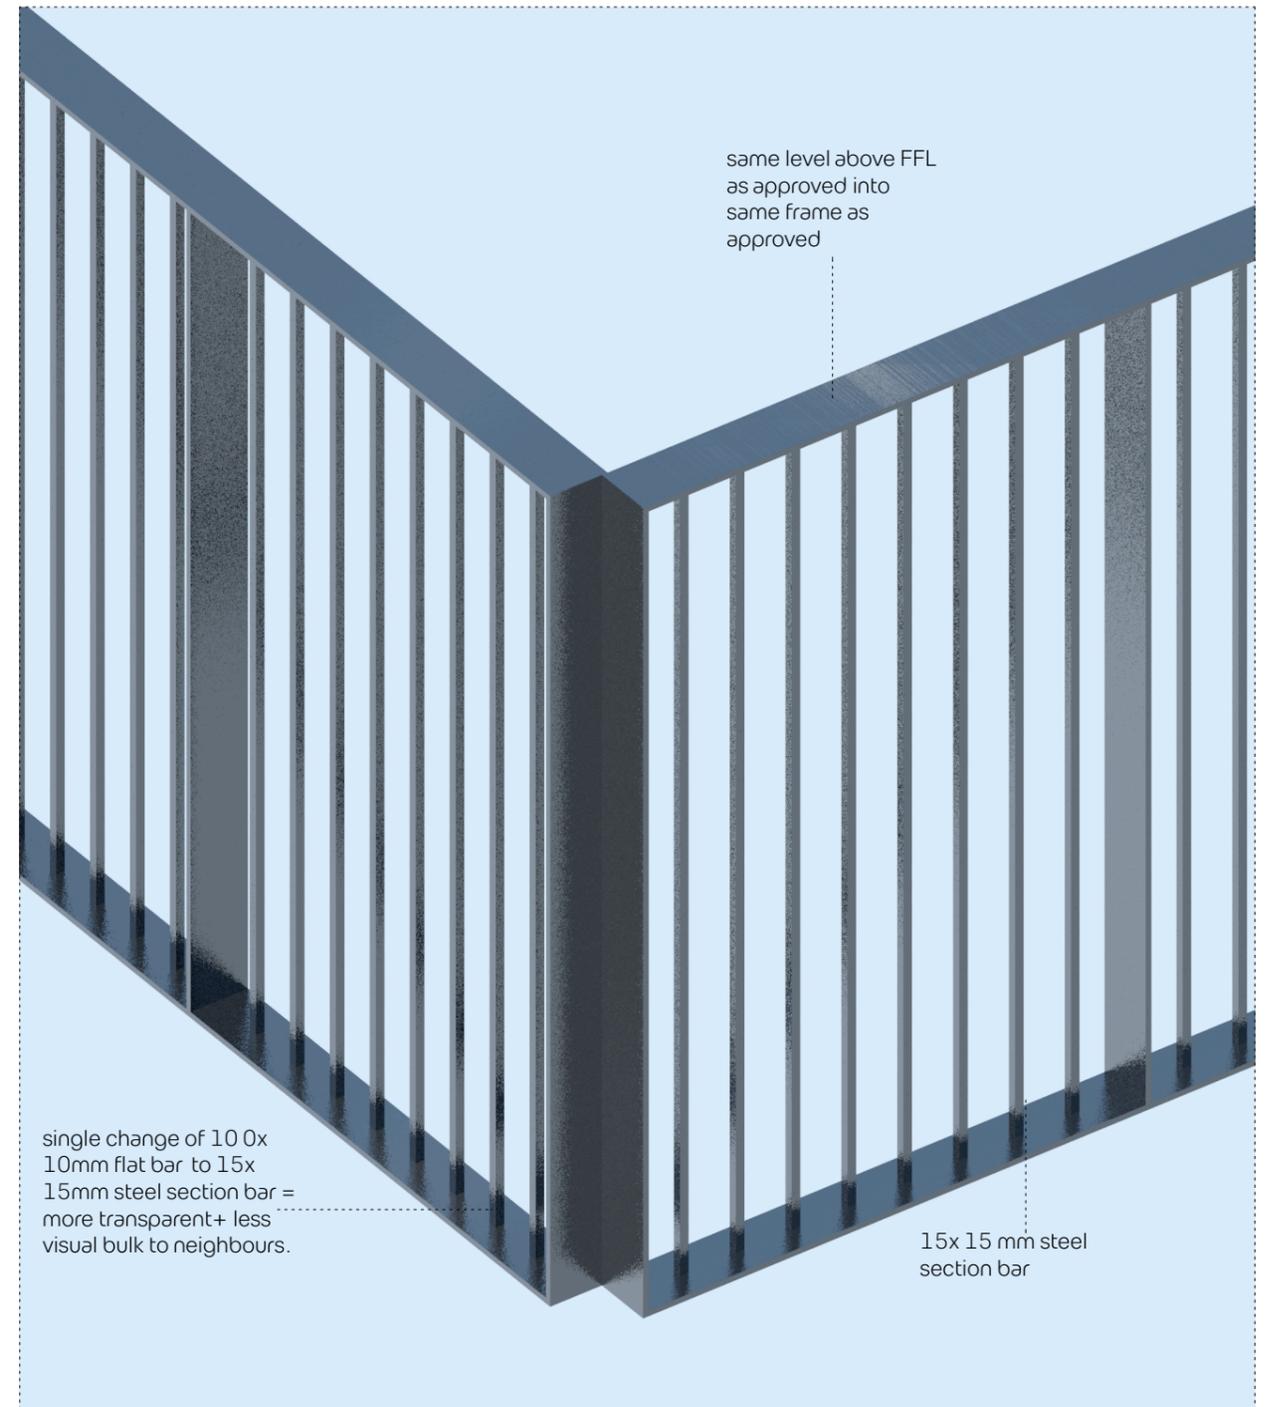

Proposed Amendment 1.20

project name:  
**47 Arkwright Road**

drawing name:  
**Approved Balustrade+  
Proposed Amendment**

project number: **PMA181**    dwg no: **GA08**    revision: **C**

postcode:  
**NW3 6BJ**

drawn by: **WL**    chkd: **PM**

date:  
**Jan 2017**

issue:  
**Planning**

scale:

drawing note:  
**Planning**

revision notes:

rev:	by:	chkd:	appd:	ai no:	date:	revision:
/	KH	PM	/	n/a	28/05/2014	first issue drawing using PMA survey data as per dimension note
A	WL	PM	/	n/a	23/07/2016	balustrade design amendment: to 5/5mm tension wire
B	WL	PM	/	n/a	30/08/2016	balustrade design amendment: to 15mm section steel bars
C	---	---	---	---	23/01/2017	Annotation Amendment
D	---	---	---	---	---	---
E	---	---	---	---	---	---
F	---	---	---	---	---	---
G	---	---	---	---	---	---
H	---	---	---	---	---	---
I	---	---	---	---	---	---
J	---	---	---	---	---	---
K	---	---	---	---	---	---
L	---	---	---	---	---	---
M	---	---	---	---	---	---
N	---	---	---	---	---	---
O	---	---	---	---	---	---
P	---	---	---	---	---	---
Q	---	---	---	---	---	---

copyright:

The design and drawings remain the property of Paul McAneary Architects Ltd. The client for this project will be licensed to use this design and documents on this site only upon full payment of architectural fees. This license is non-transferable. The design and drawings shall not be reproduced, up-loaded to the internet or traced without the permission of Paul McAneary Architects Ltd.

Paul McAneary Architects Ltd are designers registered as an RBA Chartered Practice

dimensions:

This drawing has been prepared from a survey drawing that was based on rough survey measurements that were taken for OUTLINE DESIGN PURPOSES ONLY, which is NOT likely to be as precise as a full measured survey. As a result, no warranty as to be precision of the dimensions indicated or illustrated can be given. While this drawing can be used as a base drawing for construction and quotation purposes, due to the nature of the measurements on which it is based, it is VERY IMPORTANT that all dimensions are checked carefully before any work commences or any materials are ordered. If any discrepancies are noticed between this drawing and any other contract document then please contact Paul McAneary Architects Ltd immediately.

**Paul McAneary**  
Architects Ltd

6 Flitcroft Street  
London WC2H 8DJ  
T +44 20 72 406 500  
F +44 20 72 406 808  
info@paulmcanearny.com  
www.paulmcanearny.com