


KEY PLAN 1:1250

GENERAL NOTES

FIGURED DIMENSIONS ARE TAKEN TO STRUCTURE UNLESS INDICATED OTHERWISE.
 ALL DIMENSIONS TO BE CHECKED ON SITE PRIOR TO COMMENCEMENT OF WORK.
 DRAWING TO BE READ IN CONJUNCTION WITH ALL OTHER ARCHITECTURAL DRAWINGS, CONSULTANTS AND SPECIALIST DRAWINGS, CONSTRUCTION NOTES, SPECIFICATIONS AND EMPLOYER'S REQUIREMENTS WHERE APPLICABLE.
 ANY DISCREPANCY MUST BE BROUGHT TO THE ATTENTION OF PCKO IF IN DOUBT, ASK.
 ANY MODIFICATION TO THIS DRAWING MUST BE CARRIED OUT BY PCKO.
 THE DRAWING REMAINS UNDER THE COPYRIGHT OF PCKO ARCHITECTS LIMITED. PLEASE OBTAIN PERMISSION BEFORE COPYING.
 THE DRAWING IS FOR CONSTRUCTION INFORMATION THROUGHOUT. GAUGE THE FRAME ALL ELEMENTS OF FRAME INCLUDING JOINT LOCATIONS, MODGAL, BRACING, LINEL, BRUSSES AND WIND BRACING TO BE TO FRAME MANUFACTURER'S DESIGN, DETAIL AND SPECIFICATION.
 ALL STRUCTURAL ELEMENTS ARE SHOWN INDICATIVELY. FOR ALL ELEMENTS OF STRUCTURE REFER TO STRUCTURAL ENGINEER AND SPECIALIST SUB CONTRACTOR FRAMEWORK DESIGN, DETAIL AND SPECIFICATION.
 ALL MECHANICAL AND ELECTRICAL ELEMENTS ARE SHOWN INDICATIVELY. FOR ALL MECHANICALS REFER TO MECHANICAL ENGINEER AND SPECIALIST SUB CONTRACTORS DESIGN, DETAIL AND SPECIFICATION.
 ALL MECHANICAL AND ELECTRICAL ELEMENTS ARE SHOWN INDICATIVELY. FOR ALL MECHANICALS REFER TO MECHANICAL ENGINEER AND SPECIALIST SUB CONTRACTORS DESIGN, DETAIL AND SPECIFICATION.

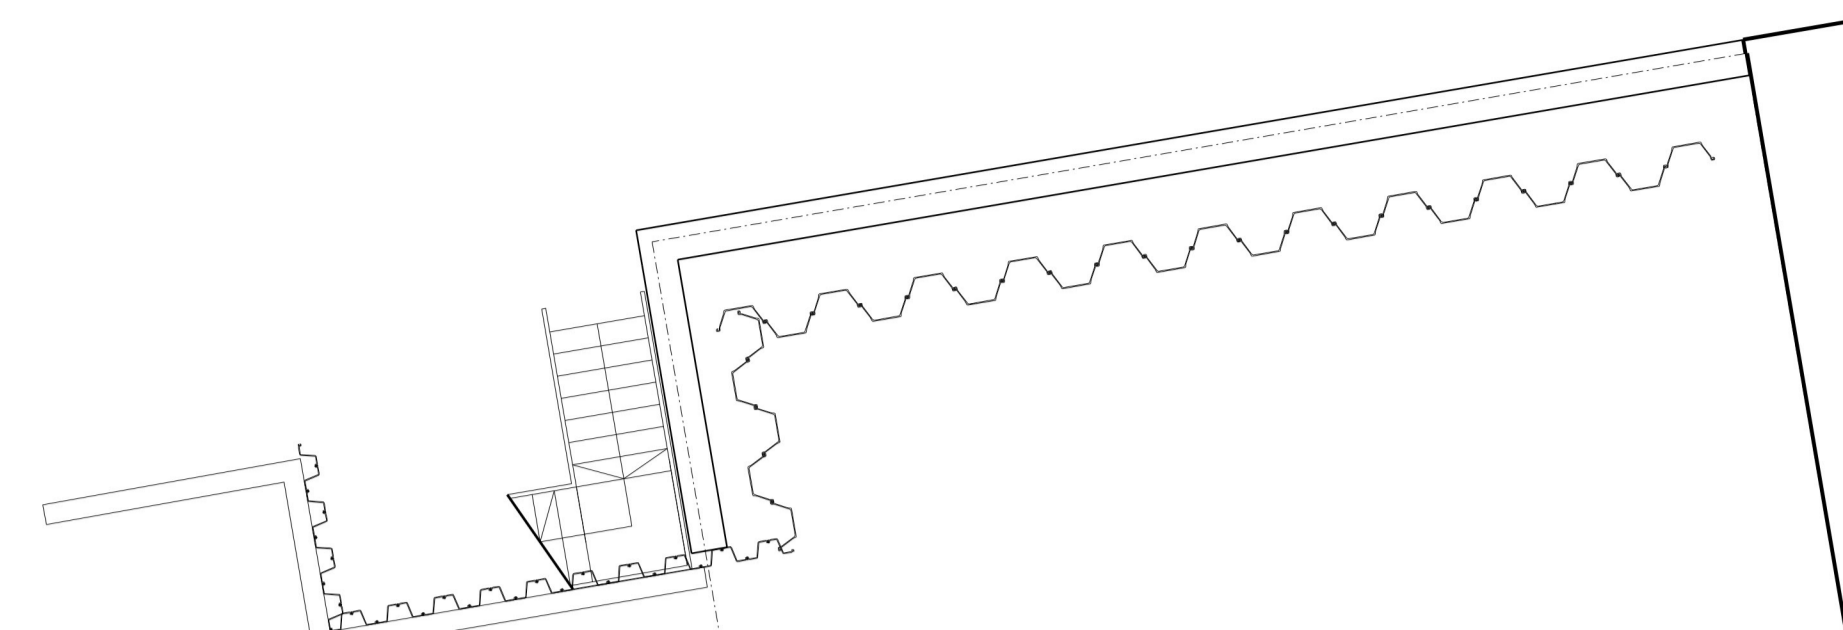


Outline of building above

Area Key:



- CIL/Shared Space
- Raglan Home Space
- PMLD Home Space
- Highgate Home Space
- Autism Home Space
- New Shoots Home Space
- Staff Space
- Plant Space

LEGEND:
 4.1. Plant Room

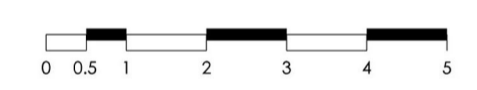

▲ Entrance-Group Space

△ Public Entrance-CIL

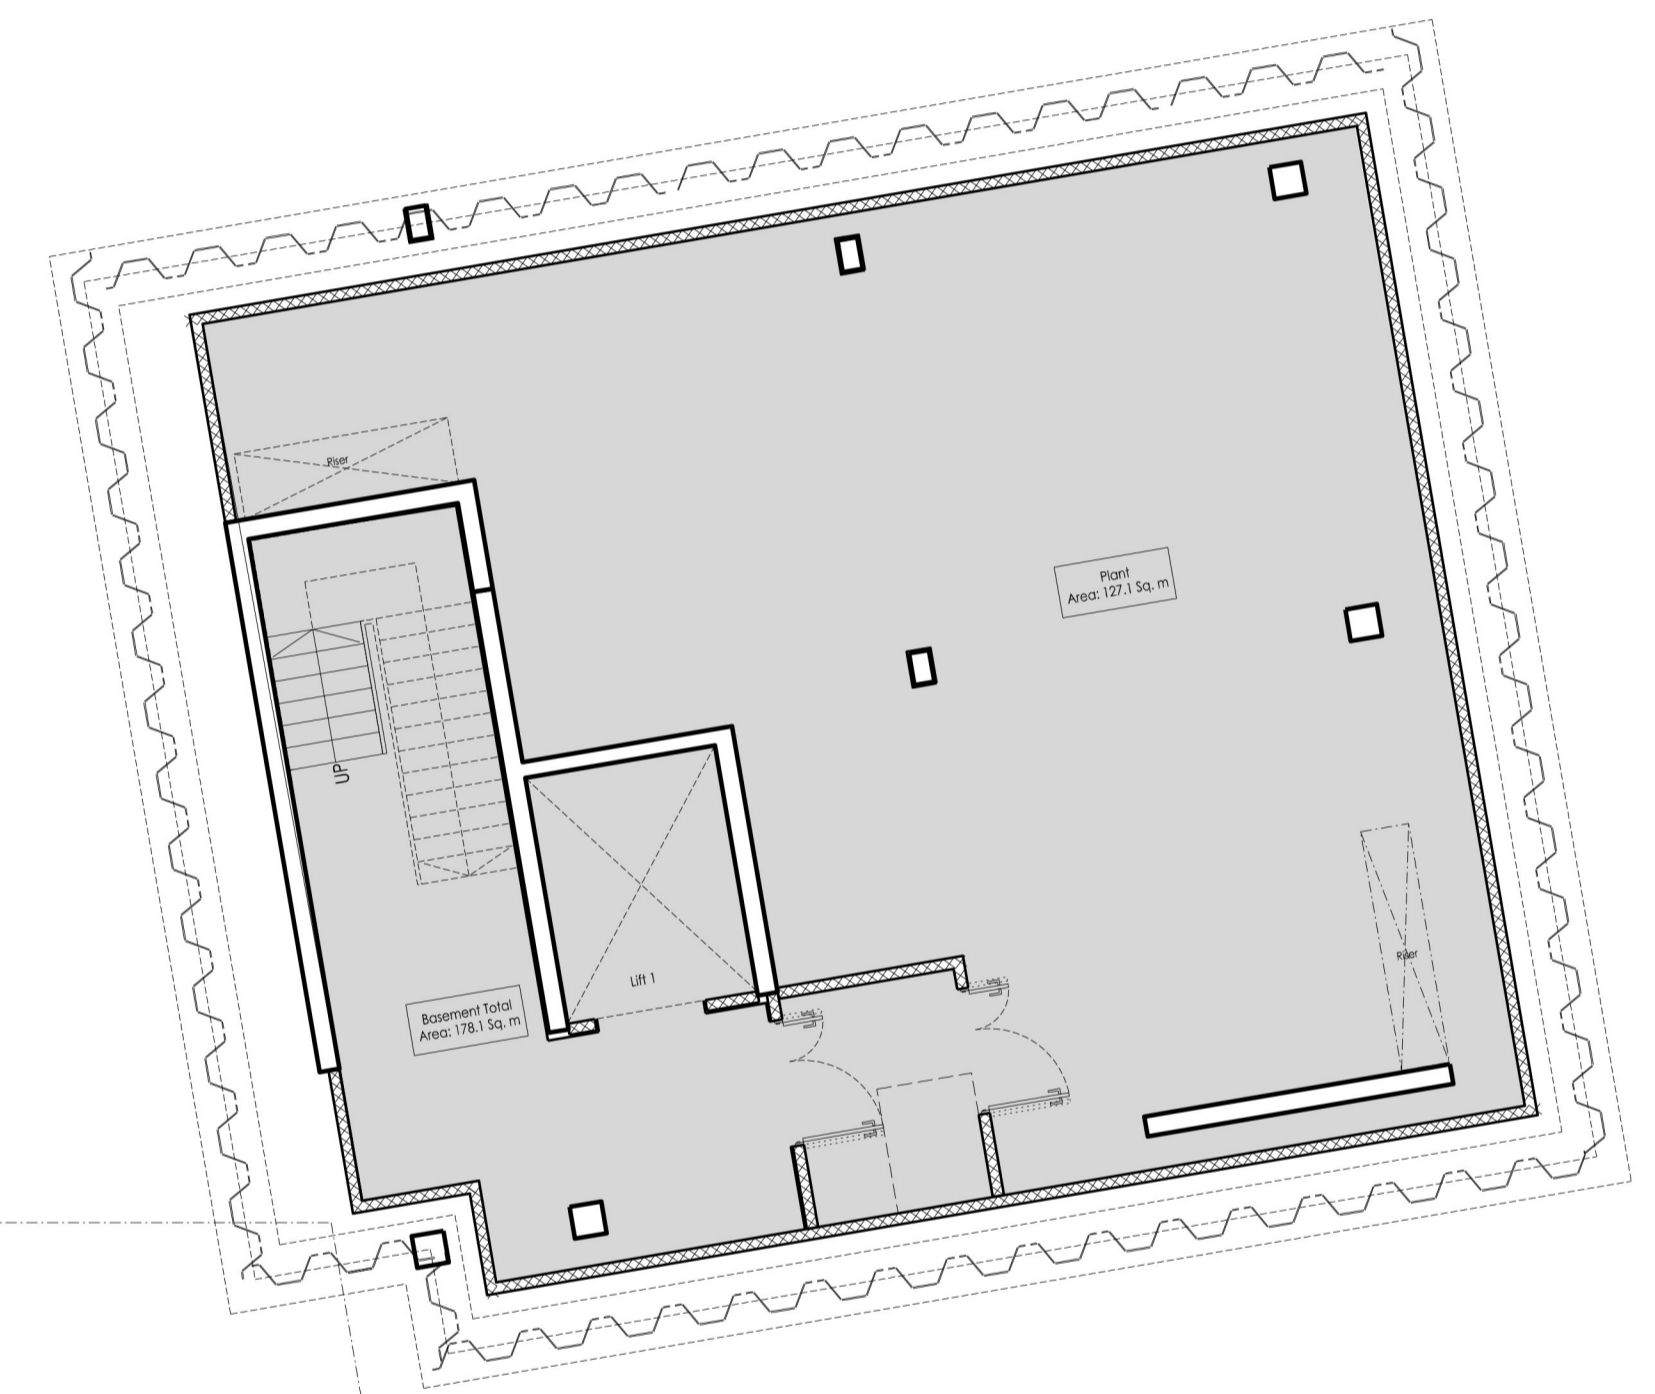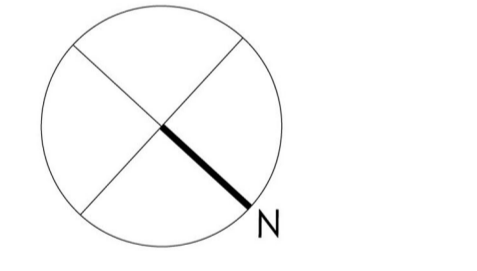

DATE	REV.	DESCRIPTION	BY	CHECKED
2015.05.04	B	Omission of pool & Basement Reduction	JF	RS
	A	General Amendments	PH	PH

13 - 15 CANFIELD PLACE
 LONDON NW6 - 3BT
 TEL: 0207 - 372 - 8918
 www.pcko.co.uk

PCKO ARCHITECTS INTERIOR DESIGNERS
 MASTER PLANNERS URBAN DESIGNERS

CLIENT	LB Camden
PROJECT	Greenwood Place
DRAWING TITLE	Basement Plan Greenwood Centre
STATUS	PLANNING
SCALE	1:100@A1
DATE	2013.08
DRAWING NO.	1213_PL_164
DRAWN BY	TM
CHECKED BY	PH
REVISION	B