


DO NOT SCALE FROM THIS DRAWING

DRAWING TO BE READ IN CONJUNCTION WITH ALL OTHER ARCHITECT'S AND ENGINEER'S CONTRACT DRAWING & SPECIFICATIONS. ANY DISCREPANCIES MUST BE BROUGHT TO THE ATTENTION OF THE ARCHITECT IMMEDIATELY.
THE CONTRACTOR MUST VERIFY ALL DIMENSIONS BY SITE MEASUREMENT BEFORE ORDERING MATERIALS OR MANUFACTURING COMPONENTS.
SUBSTITUTE MATERIALS & PRODUCTS TO THOSE NAMED WILL BE ACCEPTABLE IF PROVEN TO BE OF EQUAL OR HIGHER PERFORMANCE AND NOT IN CONFLICT WITH OTHER ELEMENTS.

NOTES:

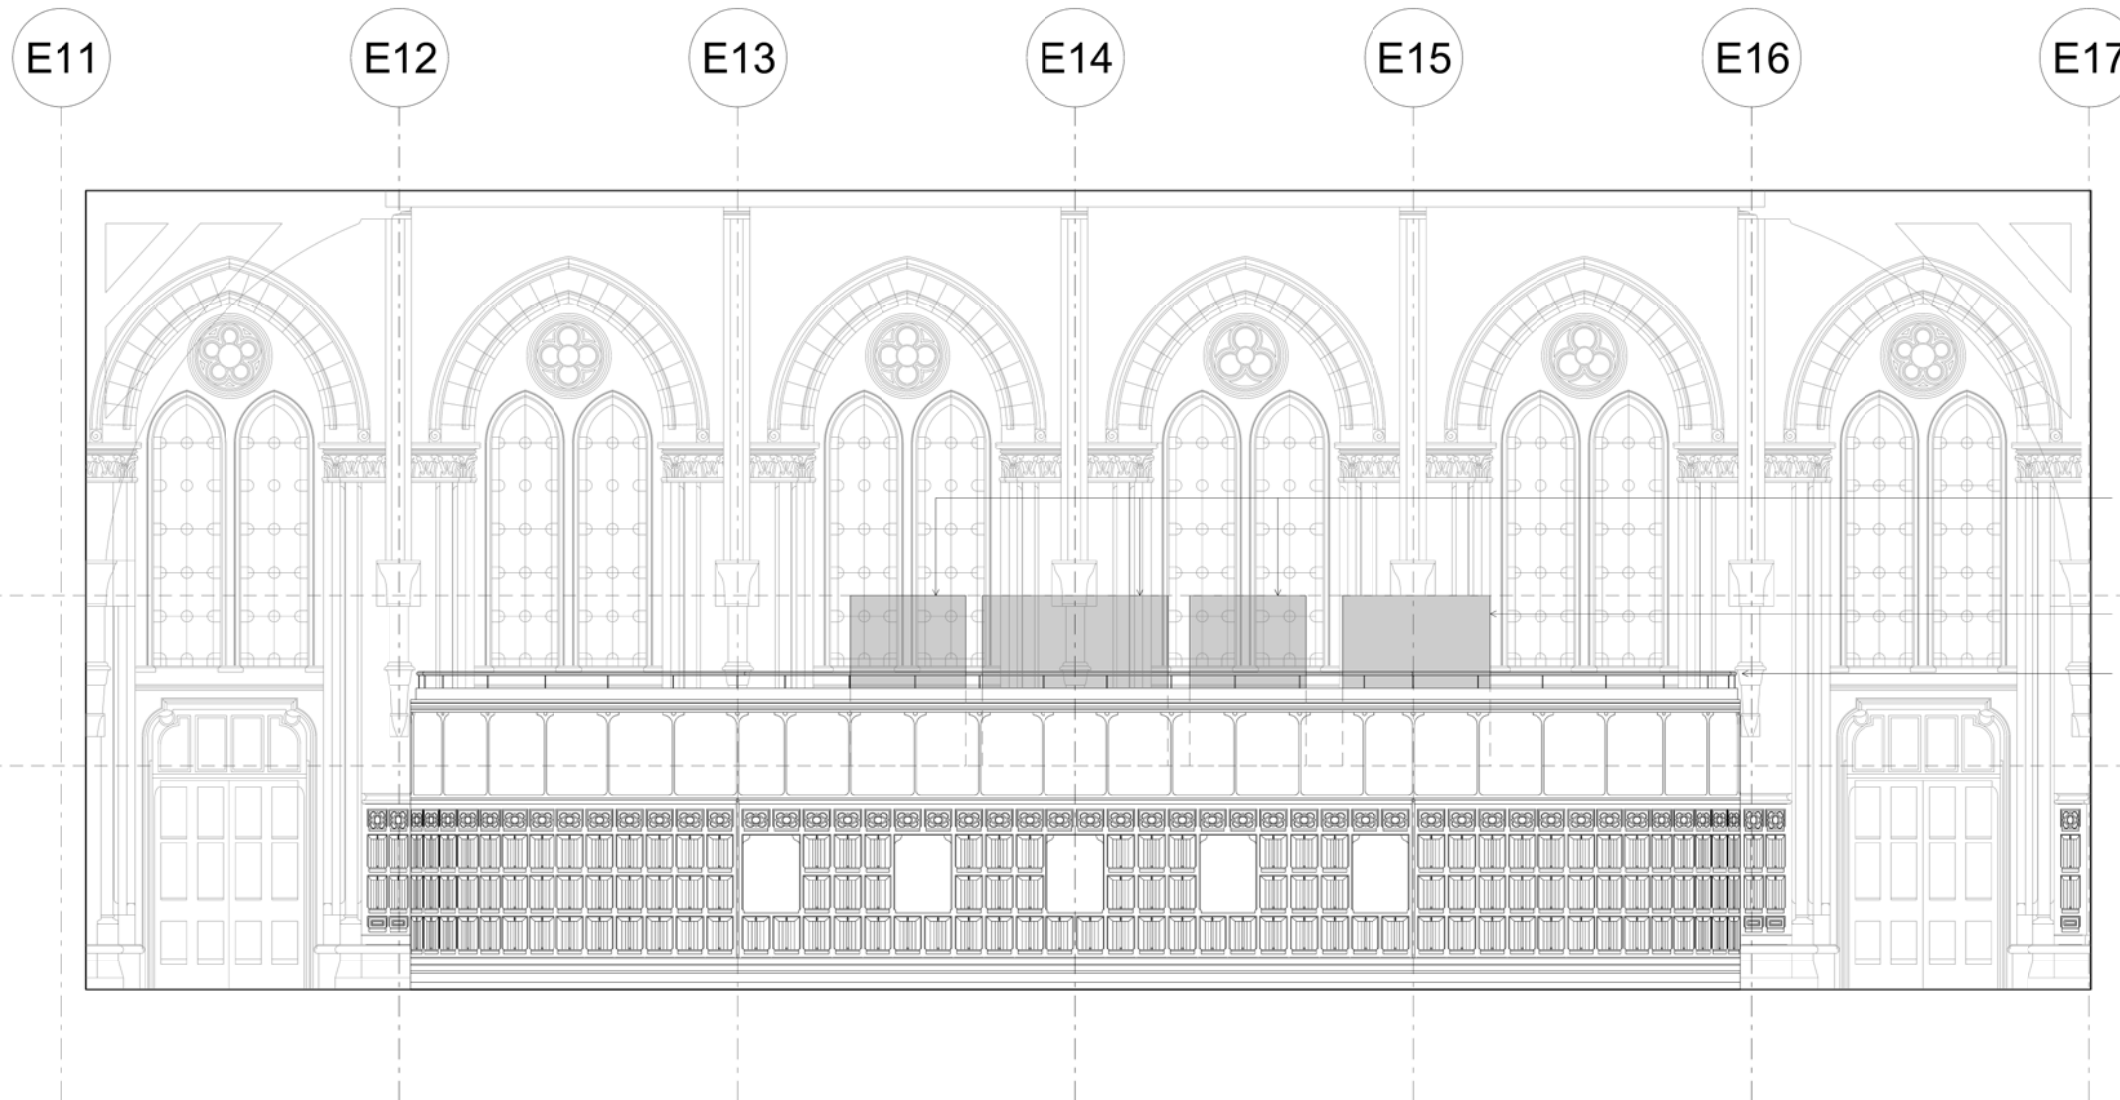

glass and drinks cupboards
to be fully glazed all round
above level of balustrade
2250 above ffl

mirror facing cladding to
dumbwaiter enclosure
above level of balustrade
brass handrail

ffl

C 17/01/17 outline of cupboards and dumbwaiter shown

planning

JOB TITLE

St Pancras booking office

DRAWING TITLE

section N-S looking W - proposed

JOB NO.

272H

DWG NO.

L121

REV

A

DRAWN BY

JM

SCALE

1:100@A3

DATE

Aug16

RICHARD GRIFFITHS ARCHITECTS

Do not scale this drawing use figured dimensions only. If in doubt ask. Copyright RGA
5 Maidstone Mews, 72 -76 Borough High Street, London SE1 1GN
0207 357 8788 www.rgarchitects.com