
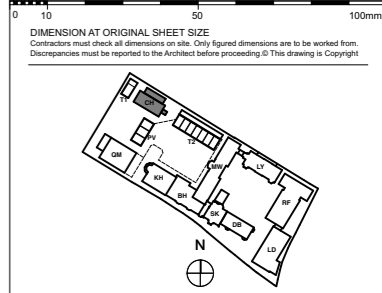


LOWER GROUND FLOOR 1:500

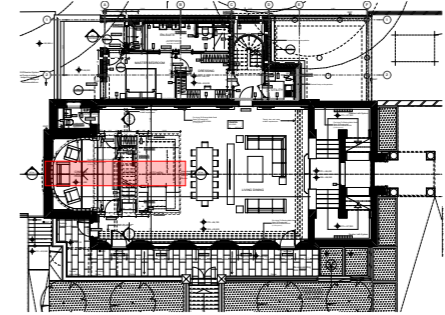

KEY PLAN
NOTE:
ALL INFORMATION SHOWN ON THIS DRAWINGS IS SUBJECT TO DESIGN DEVELOPMENT

FOR CONSTRUCTION

REVISION	DRN	CHKD	DATE
C1 Issued for Construction	HV	KC	23/12/2016

A&Q
PARTNERSHIP

CLIENT
MOUNT ANVIL LTD



PROJECT
KIDDERPORE AVENUE

DRAWING
Chapel
Mezzanine Section M1


SCALE 1:500, 1:25 @ A3 DATE December 2016

DRAWING No. 15 230
9000-DRG-00CH- DE010


A & Q PARTNERSHIP (LONDON) LTD
THE LUX BUILDING, 2-4 HOXTON SQUARE, LONDON N1 6 NU
Tel: 020 7613 2244 Fax: 020 7613 2642 Email: london@aqp.co.uk
ARCHITECTURE DESIGN MASTERPLANNING INTERIORS

Mezzanine Section M1

1:25

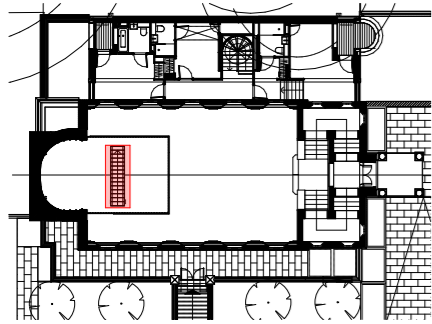


UPPER GROUND FLOOR 1:500

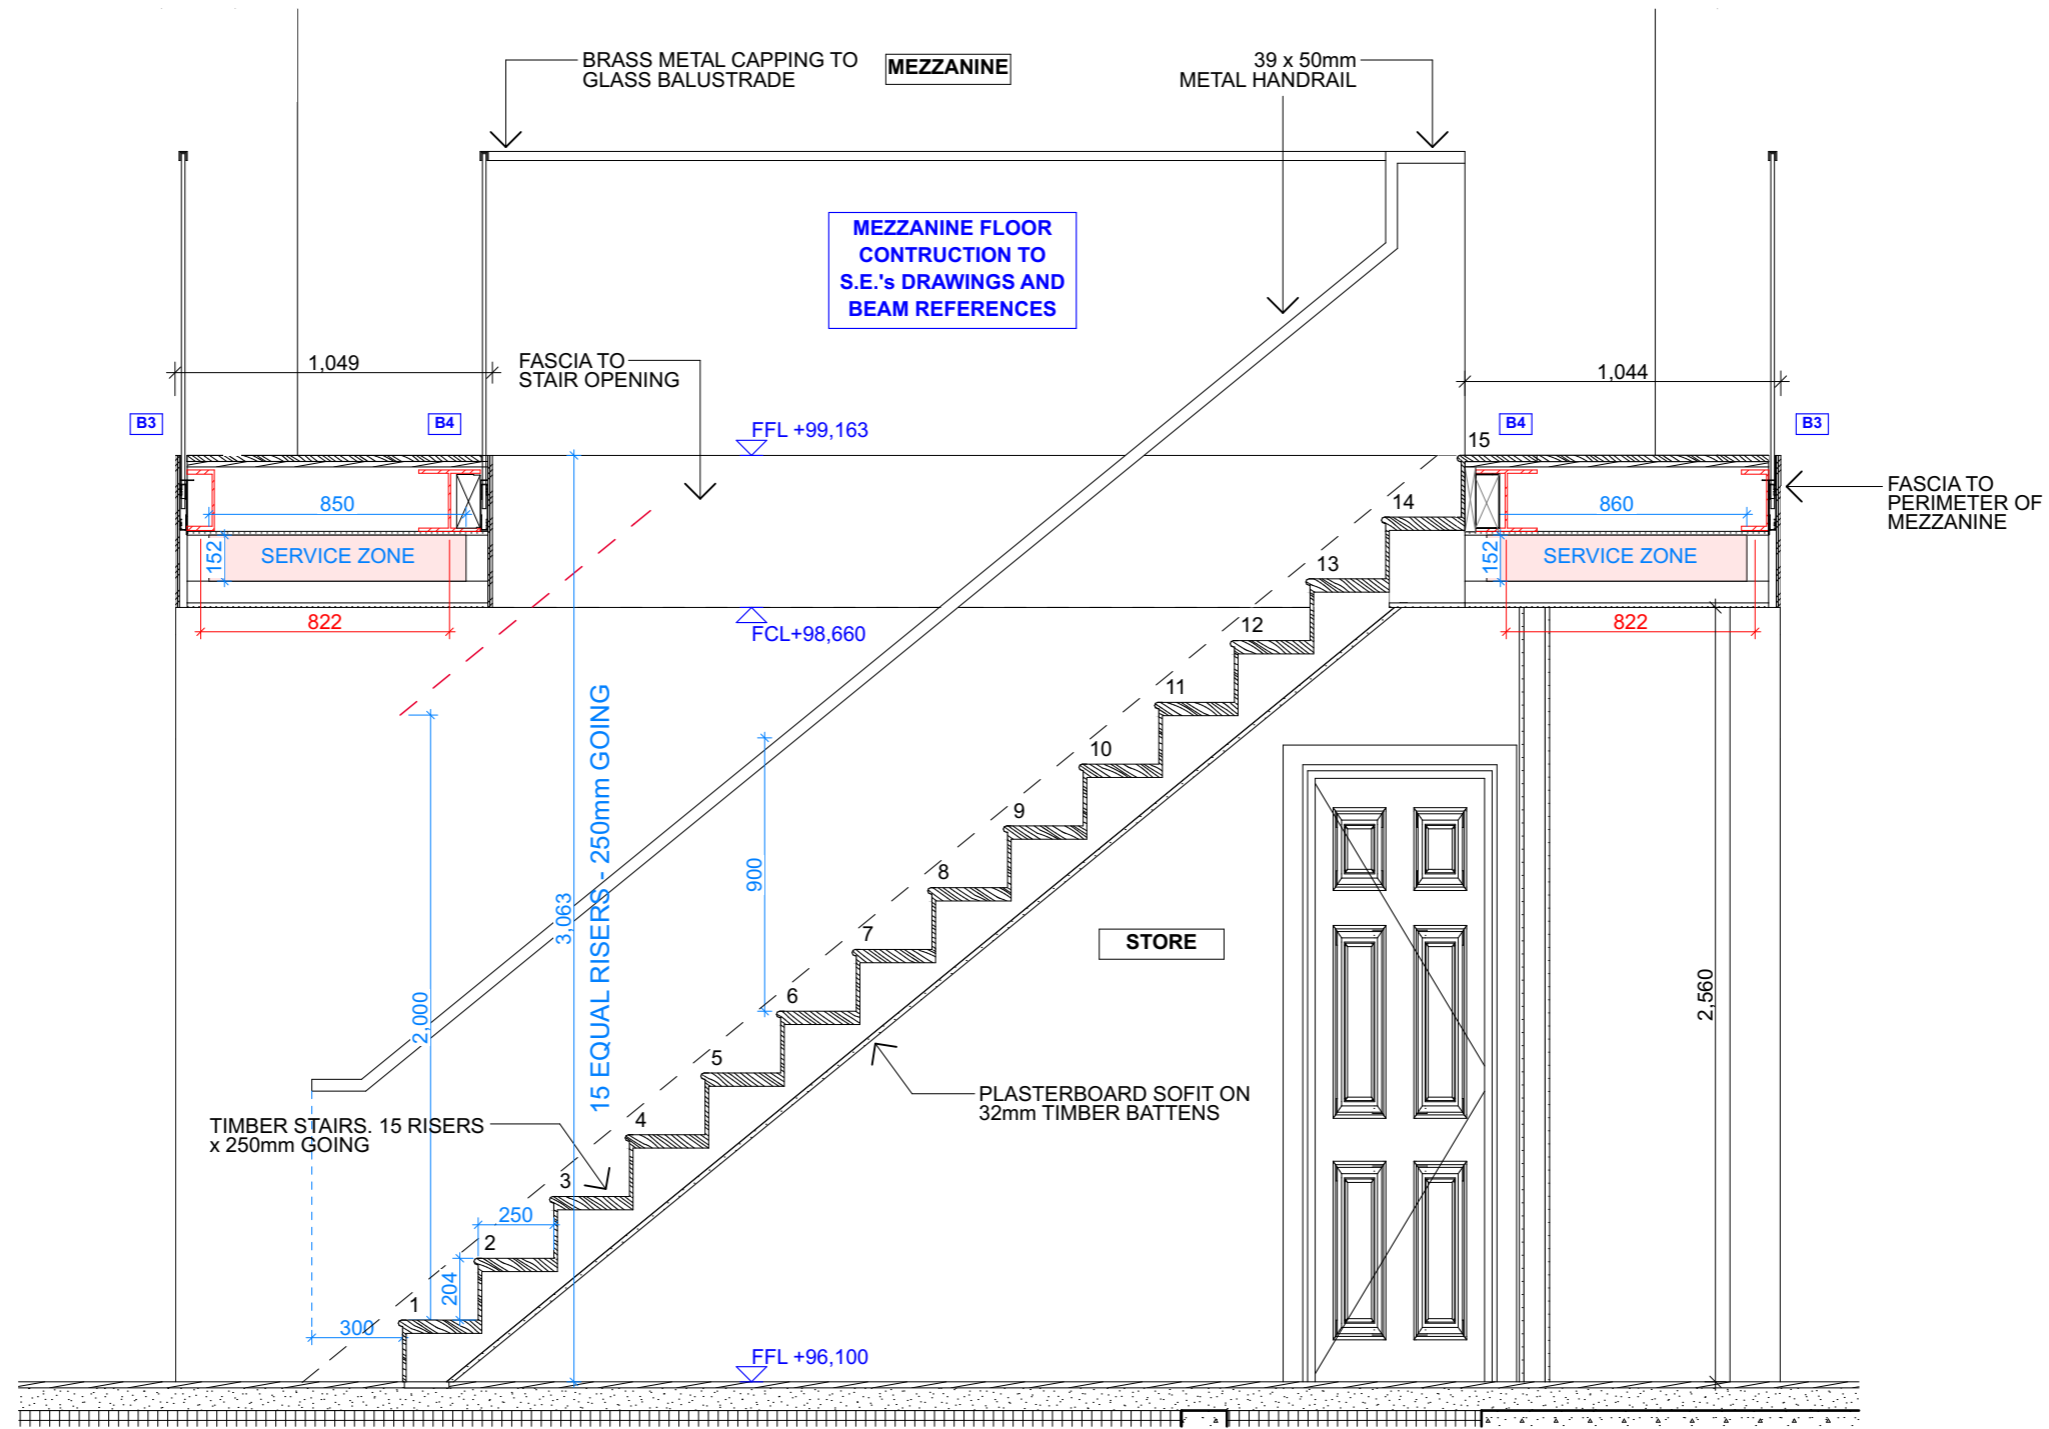

Mezzanine Section M2

1:25

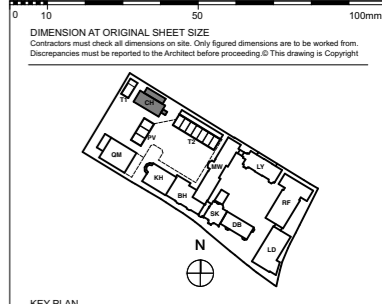

KEY PLAN
NOTE: ALL INFORMATION SHOWN ON THIS DRAWINGS IS SUBJECT TO DESIGN DEVELOPMENT

FOR CONSTRUCTION

REVISION	DRN	CHKD	DATE
C1 Issued for Construction	HW	KC	23/12/2016



CLIENT
MOUNT ANVIL LTD

PROJECT
KIDDERPORE AVENUE


DRAWING
Chapel
Mezzanine Section M2

SCALE 1:500, 1:25 @ A3 DATE December 2016

DRAWING No. 15 230 9000-DRG-00CH- DE011 DRAWN BY REV C1


A & Q PARTNERSHIP (LONDON) LTD
THE LUX BUILDING, 2-4 HOXTON SQUARE, LONDON N1 6 NU
Tel: 020 7613 2244 Fax: 020 7613 2642 Email: london@aqp.co.uk
ARCHITECTURE DESIGN MASTERPLANNING INTERIORS

DIMENSION AT ORIGINAL SHEET SIZE
Contractors must check all dimensions on site. Only figured dimensions are to be worked from. Discrepancies must be reported to the Architect before proceeding. © This drawing is Copyright

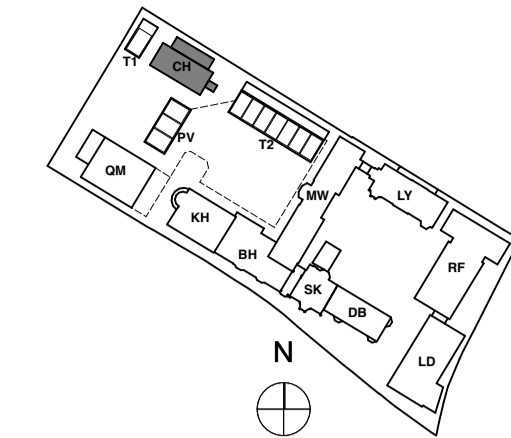

KEY PLAN

NOTE:
ALL DIMENSIONS WITH * (STAR) ARE ANTICIPATED AND SHOULD BE CHECKED AND CONFIRMED ON SITE PRIOR TO CONSTRUCTION

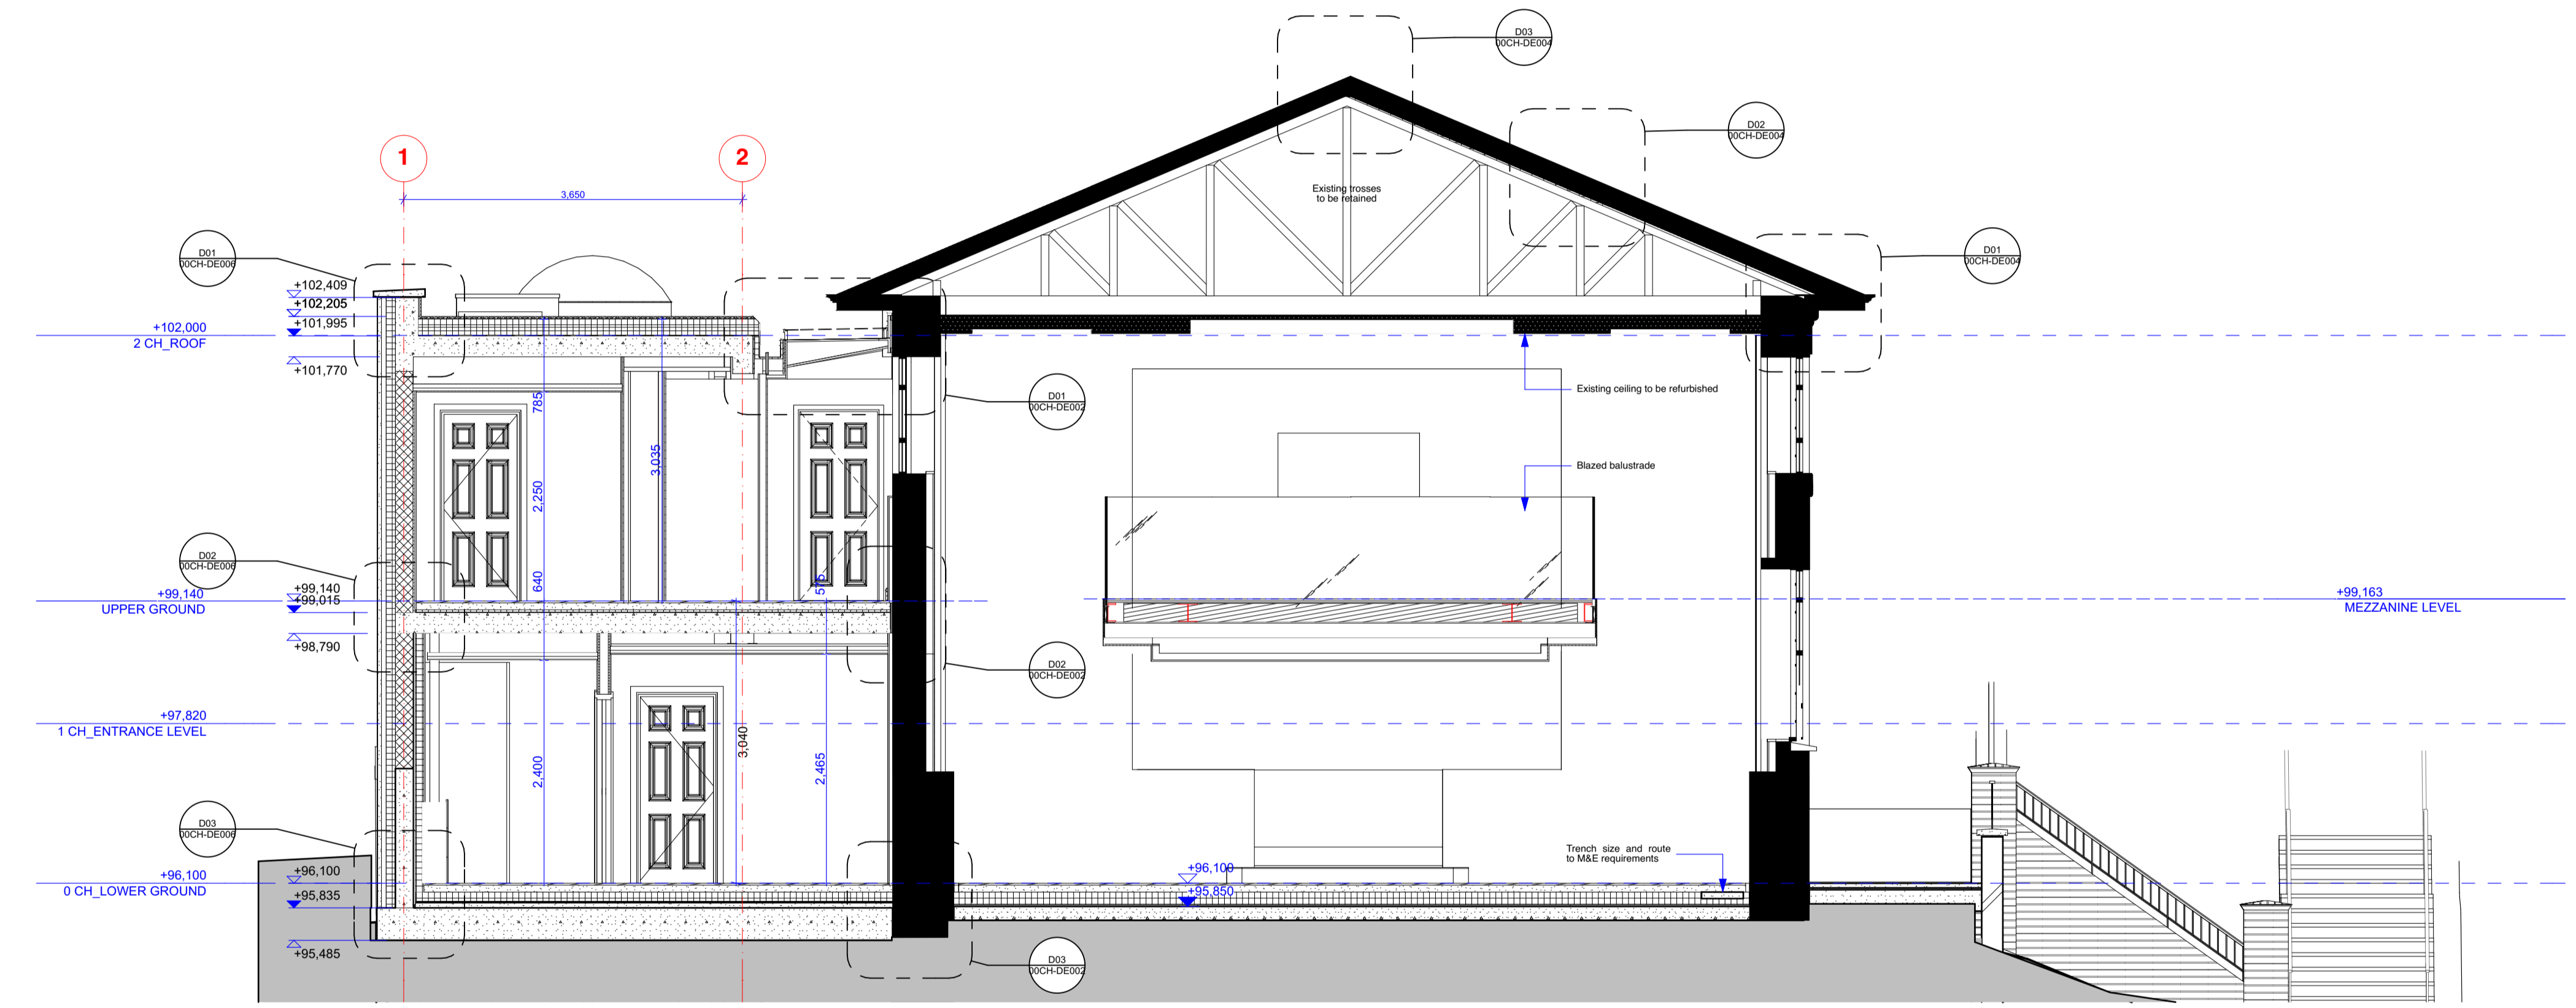

FOR CONSTRUCTION

REVISION	DRN	CHKD	DATE
C1 Issued for Construction	NV/KC	TW	23/12/2016



CLIENT
MOUNT ANVIL LTD

PROJECT
KIDDERPORE AVENUE

DRAWING
Chapel
Section A-A as Proposed

SCALE 1:50 @ A1 DATE December 2016

DRAWING No. 15 230 DRAWN BY NV
9000-DRG-04CH-SE001 REV C1

A & Q PARTNERSHIP (LONDON) LTD
THE LUX BUILDING, 2-4 HOXTON SQUARE, LONDON N1 6 NU
Tel: 020 7613 2244 Fax: 020 7613 2642 Email: london@aqp.co.uk
ARCHITECTURE DESIGN MASTERPLANNING INTERIORS