


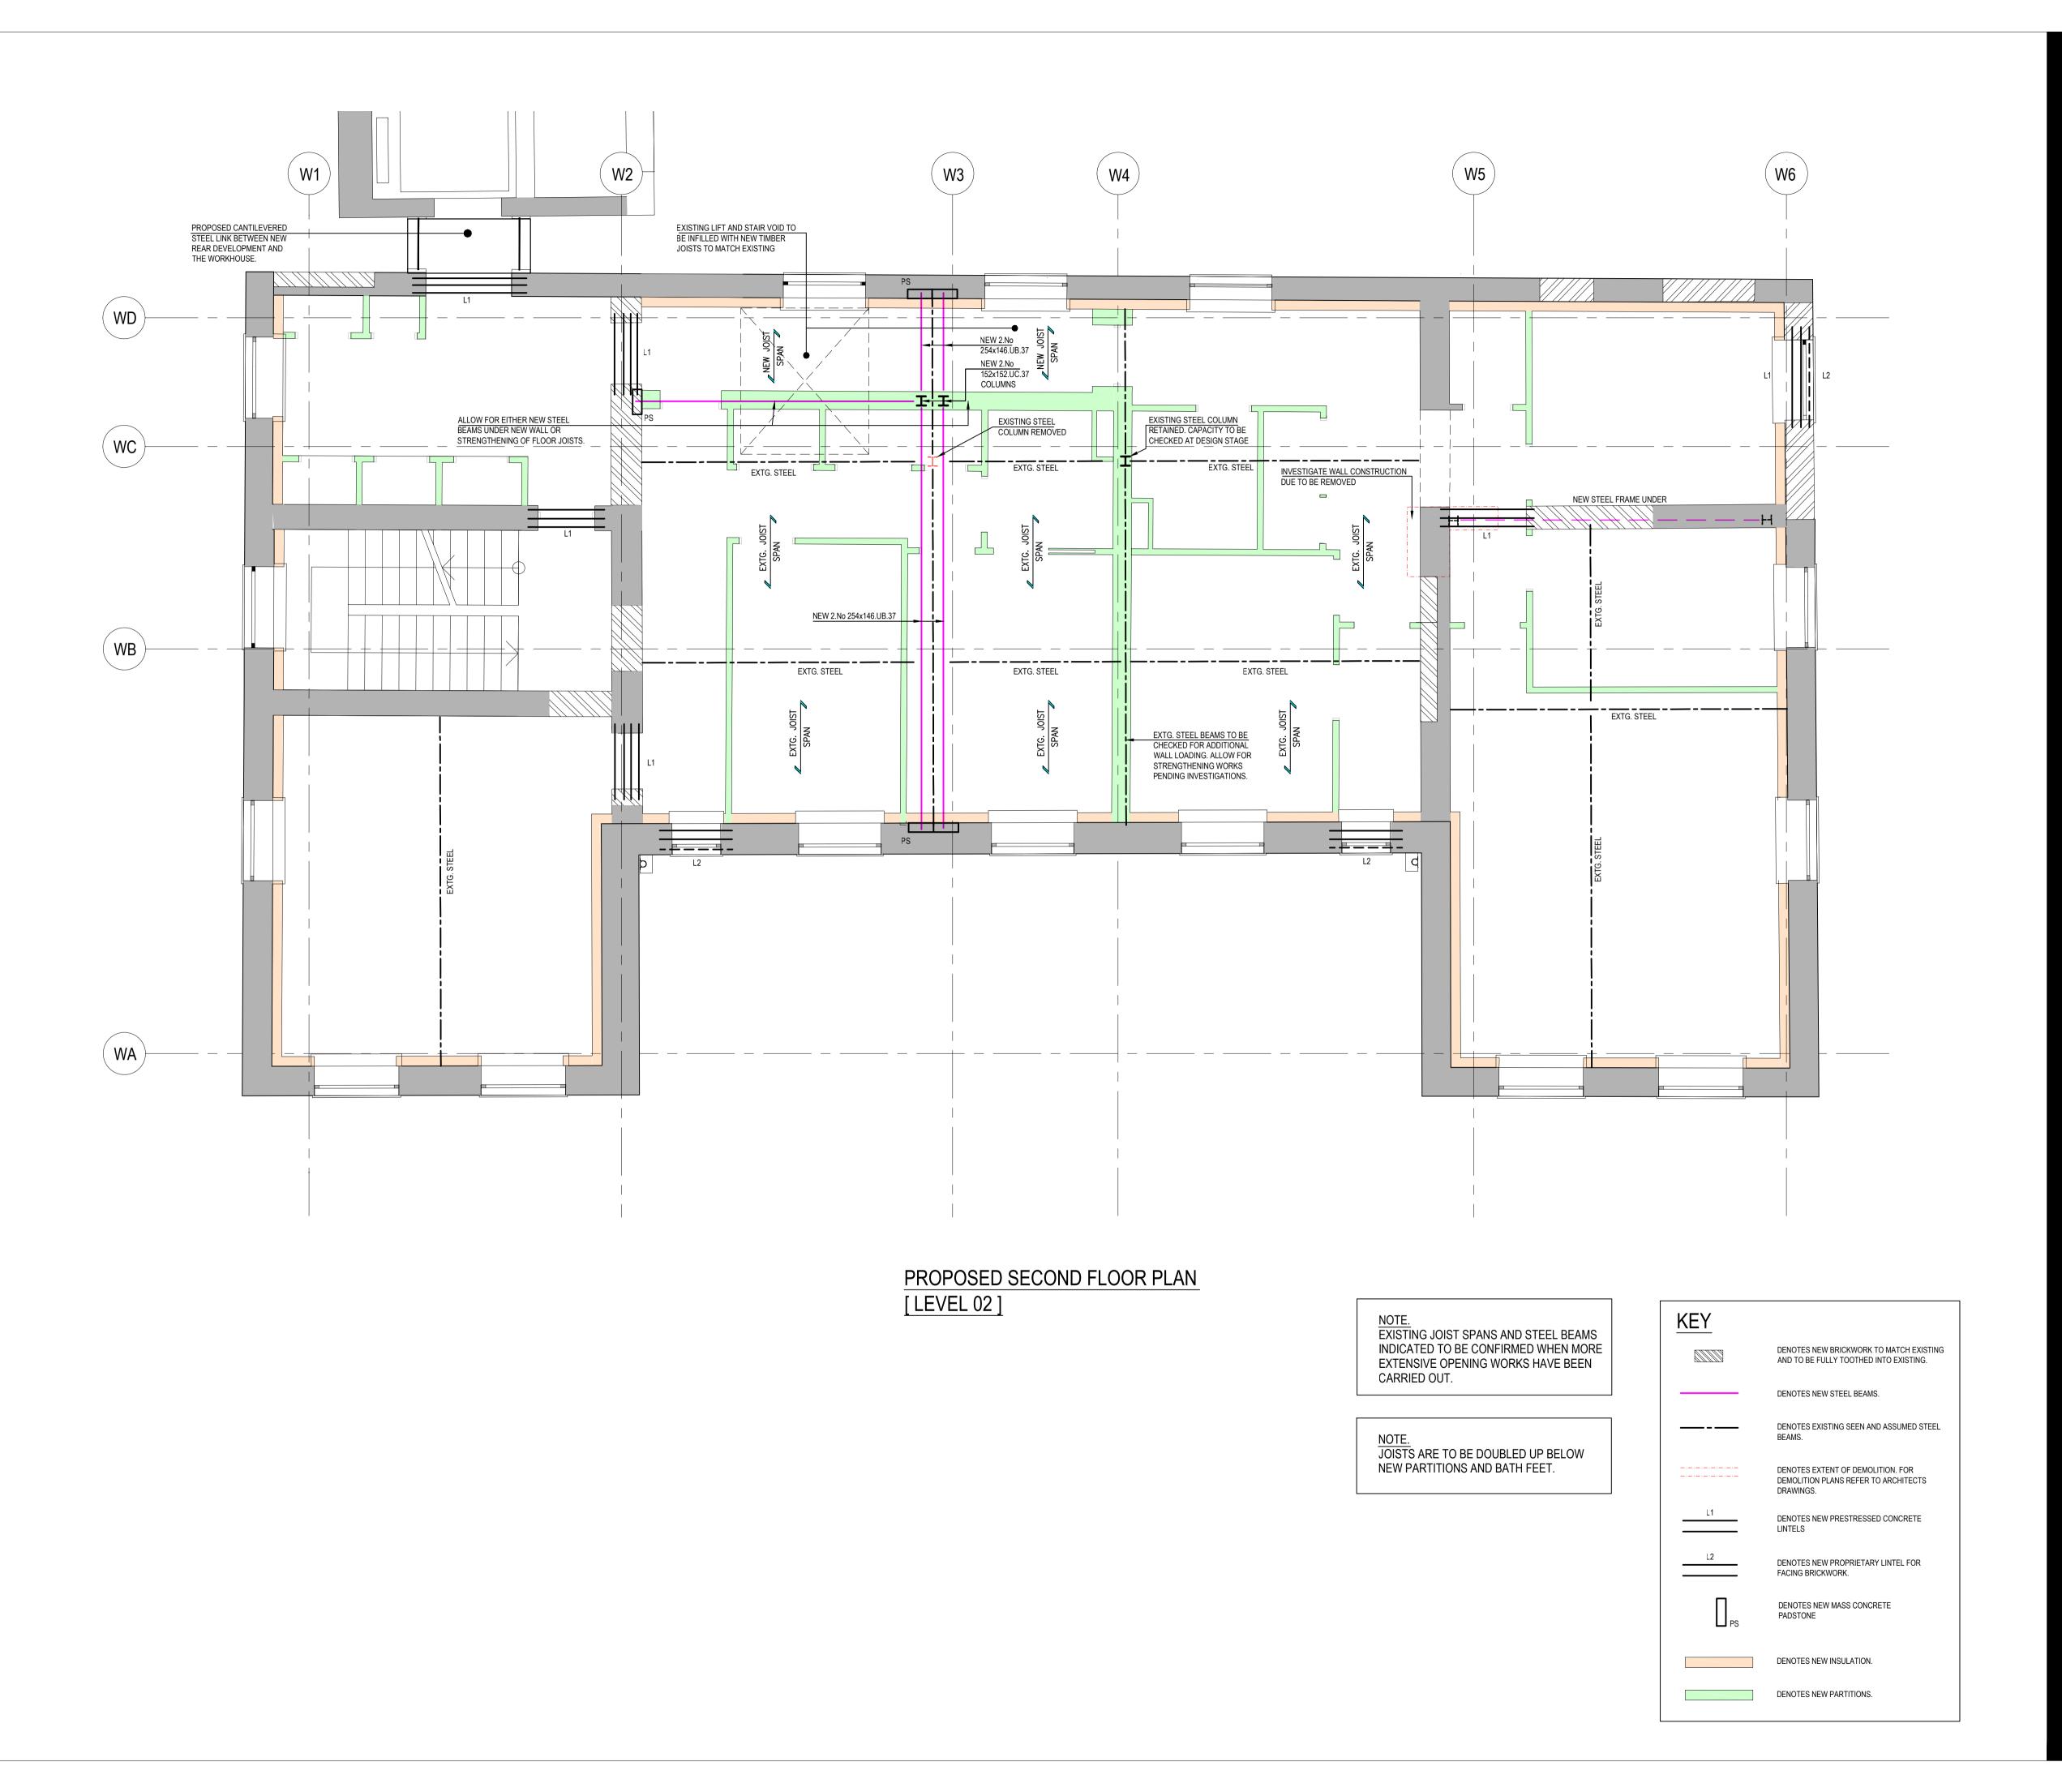

Printed on ____% Post-Consumer
Recycled Content Paper





PROJECT

MIDDLESEX HOSPITAL ANNEX

CLIENT

UNIVERSITY COLLEGE LONDON HOSPITALS CHARITY

CONSULTANT

AECOM
Aldgate Tower
2 Leman Street
London, E1 8FA
www.aecom.com

GENERAL NOTES

ISSUE/REVISION

Α	16.12.16	PLANNING ISSUE
I/R	DATE	DESCRIPTION

KEY PLAN

PROJECT NUMBER

60516144

SHEET TITLE

PROPOSED LEVEL 02 LAYOUT WORKHOUSE

SHEET NUMBER

MHA-ACM-WH-02-DR-S-00001