


# DEMOLITION

NOTE:

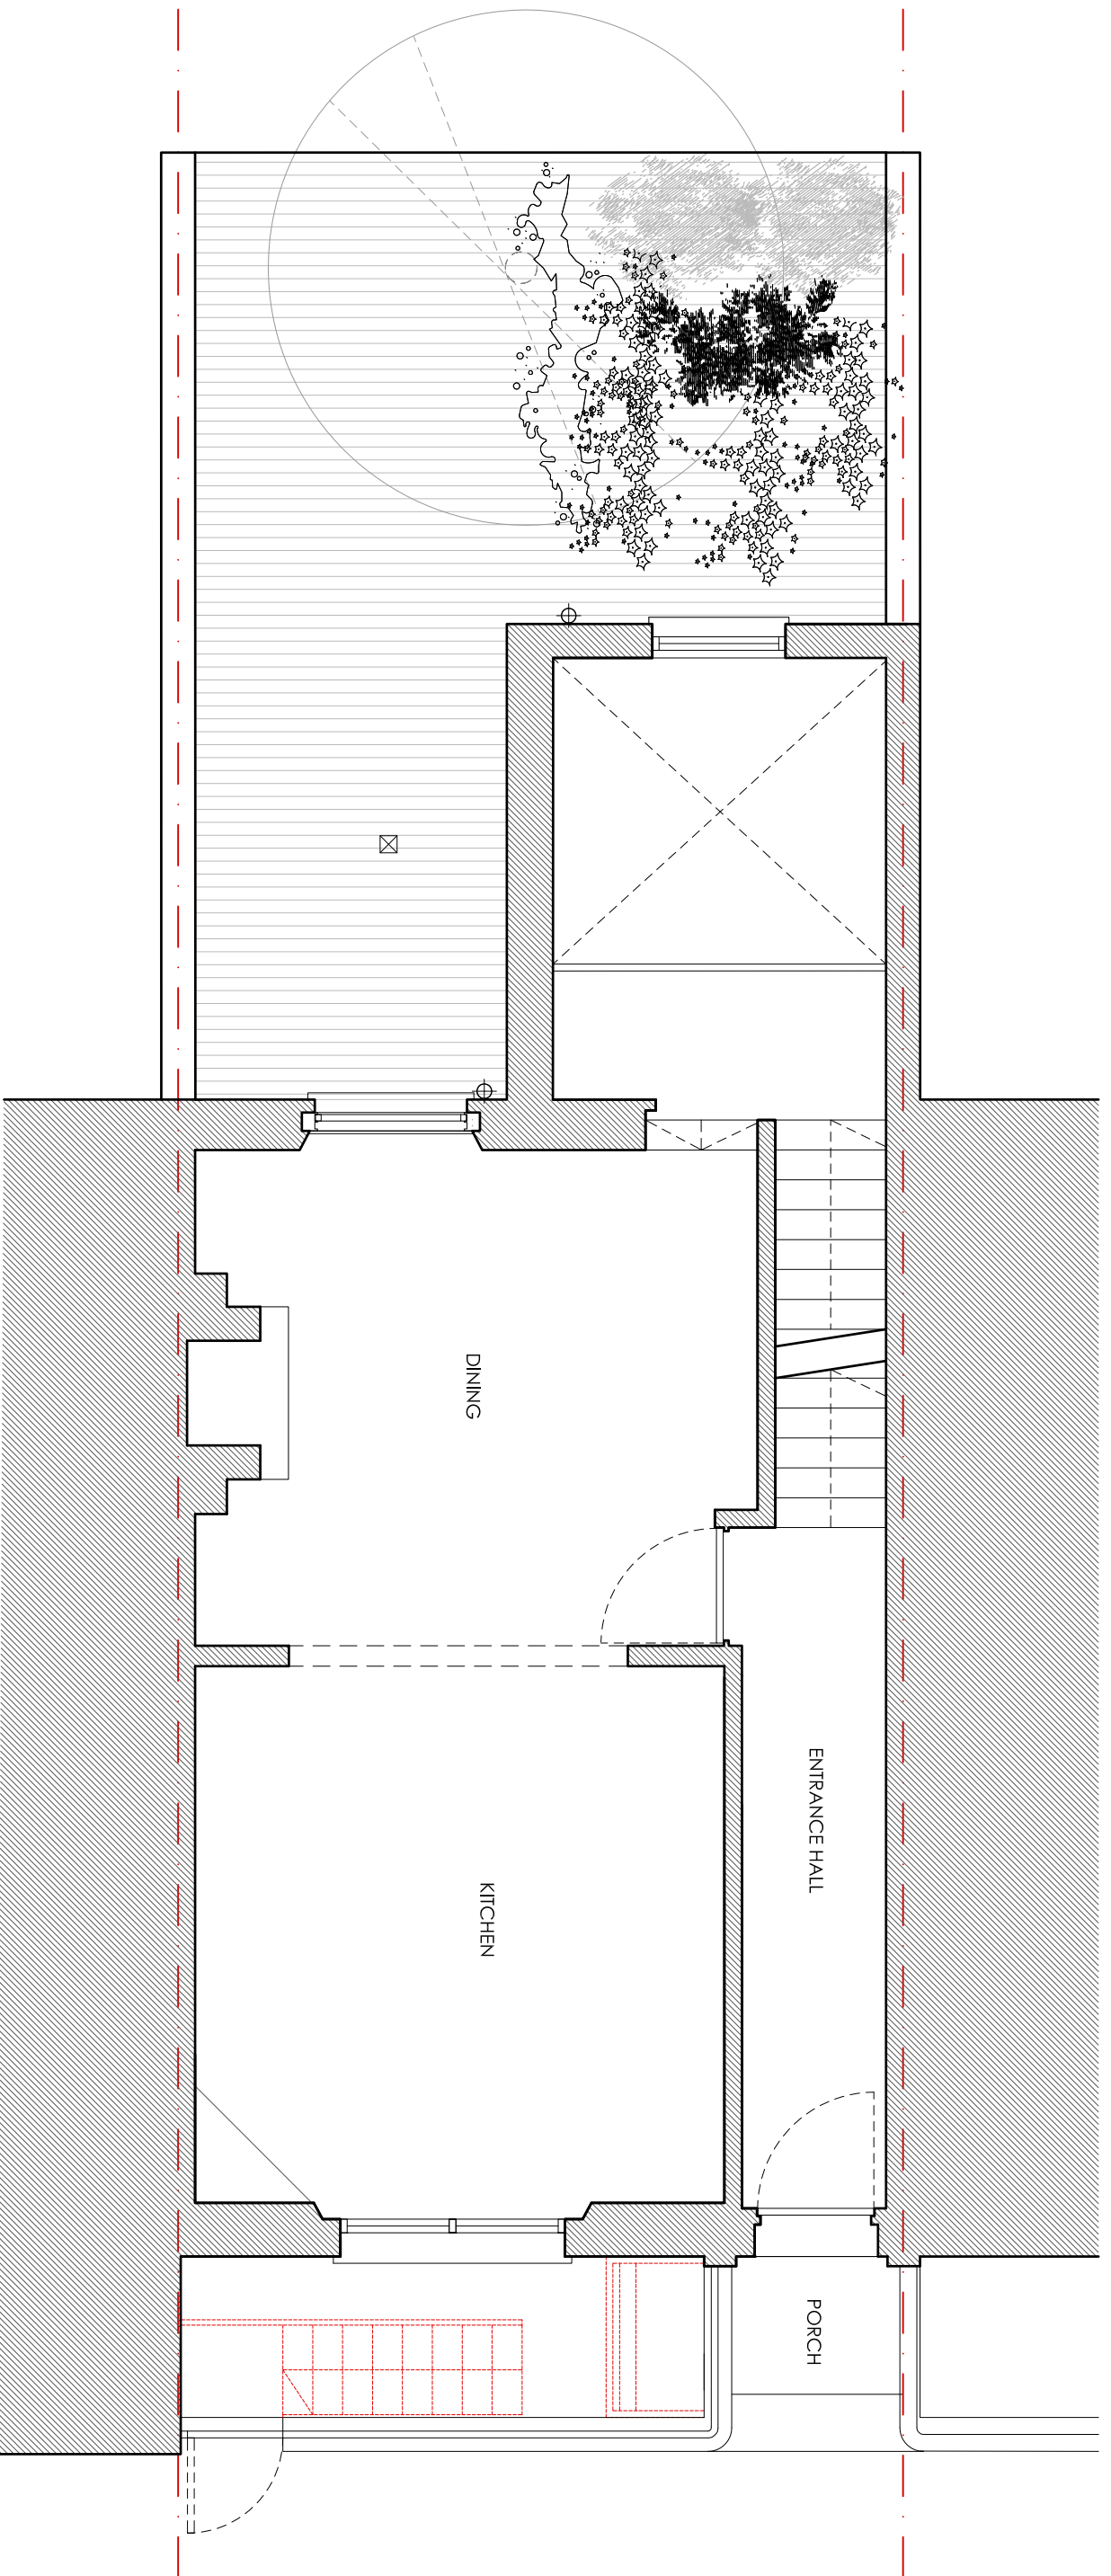

**Martin Evans**  
Architects ©  
18 Charlotte Road  
London EC2A 3PB  
Tel 020 7729 2474

**JOB**  
17, EDIS STREET  
NW1 8LE  
LONDON

**TITLE**  
DEMOLITION GROUND FLOOR

<b>DATE</b>	22.11.2016
<b>SCALE</b>	1:50 @ A3
<b>DRAWN</b>	CF
<b>DRAWING NO.</b>	ED-DEM-GA-02

