


NOTES
DO NOT SCALE FROM THIS DRAWING
**PERMITTED
DEVELOPMENT**

NOTE:

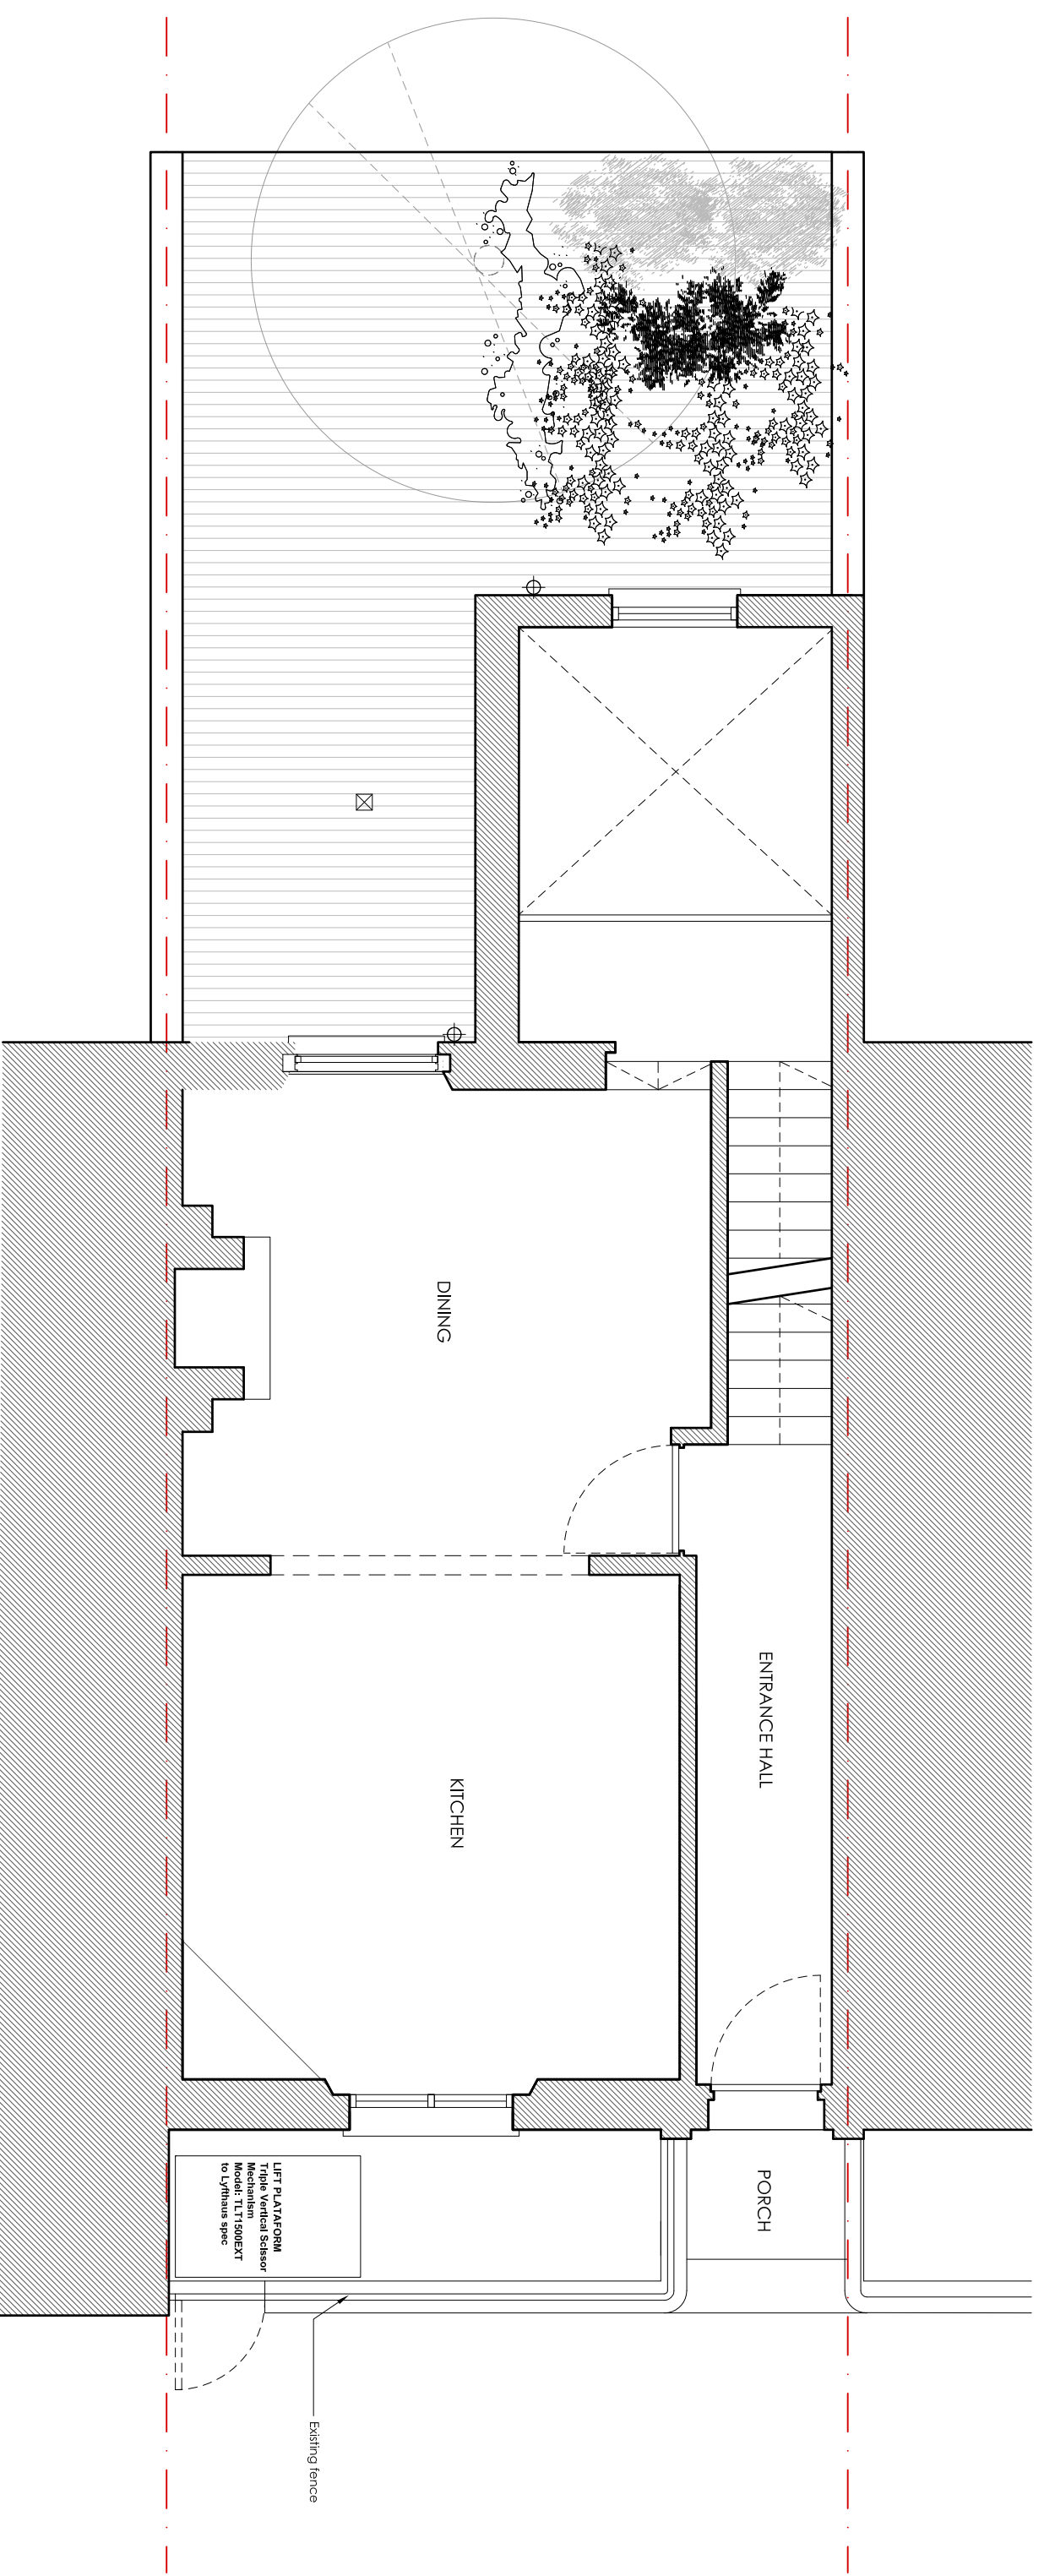

LIFT PLATFORM
Triple Vertical Scissor
Mechanism
Model: TL1500EXT
to Lythams spec

Existing fence

Martin Evans
Architects ©

18 Charlotte Road
London, EC2A 3PB
Tel 020 7729 2474

JOB
17, EDIS STREET
NW1 8LE
LONDON

TITLE
GROUND FLOOR
(PROPOSED)

DATE	22.11.2016
SCALE	1:50 @ A3
DRAWN	C.F.
DRAWING NO.	EDL-PD-GA-02

