


NOTES
DO NOT SCALE FROM THIS DRAWING
**PERMITTED
DEVELOPMENT**

NOTE:

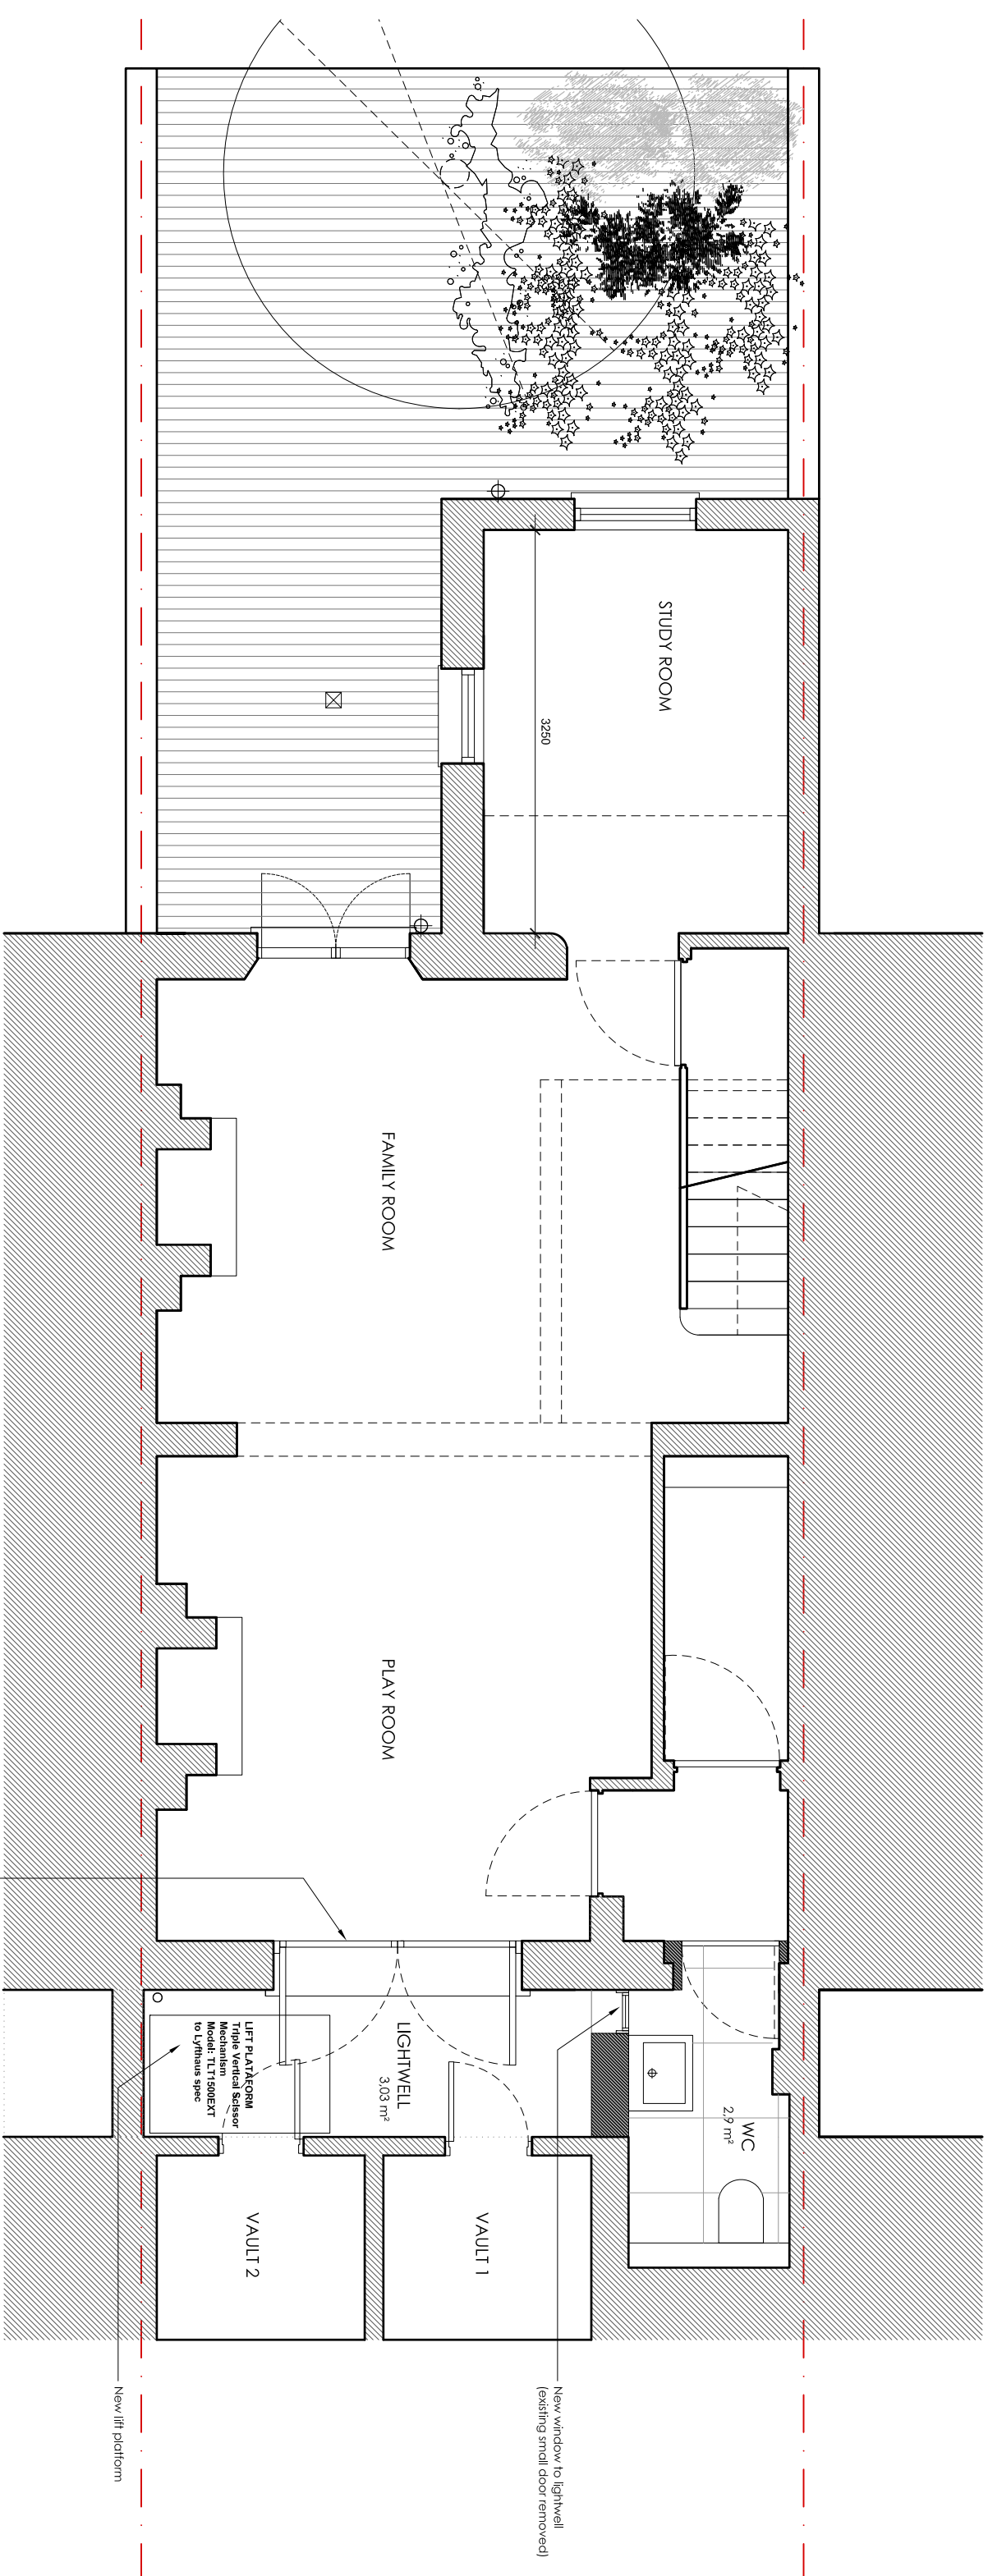

Martin Evans
Architects ©
18 Charlotte Road
London EC2A 3PB
Tel 020 7729 2474

JOB
17, EDIS STREET
NW1 8LE
LONDON

TITLE
BASEMENT
(PROPOSED)

DATE 22.11.2016
SCALE 1:50 @ A3
DRAWN C.F.

DRAWING NO. EDI-PD-GA-01

