




NOTES :

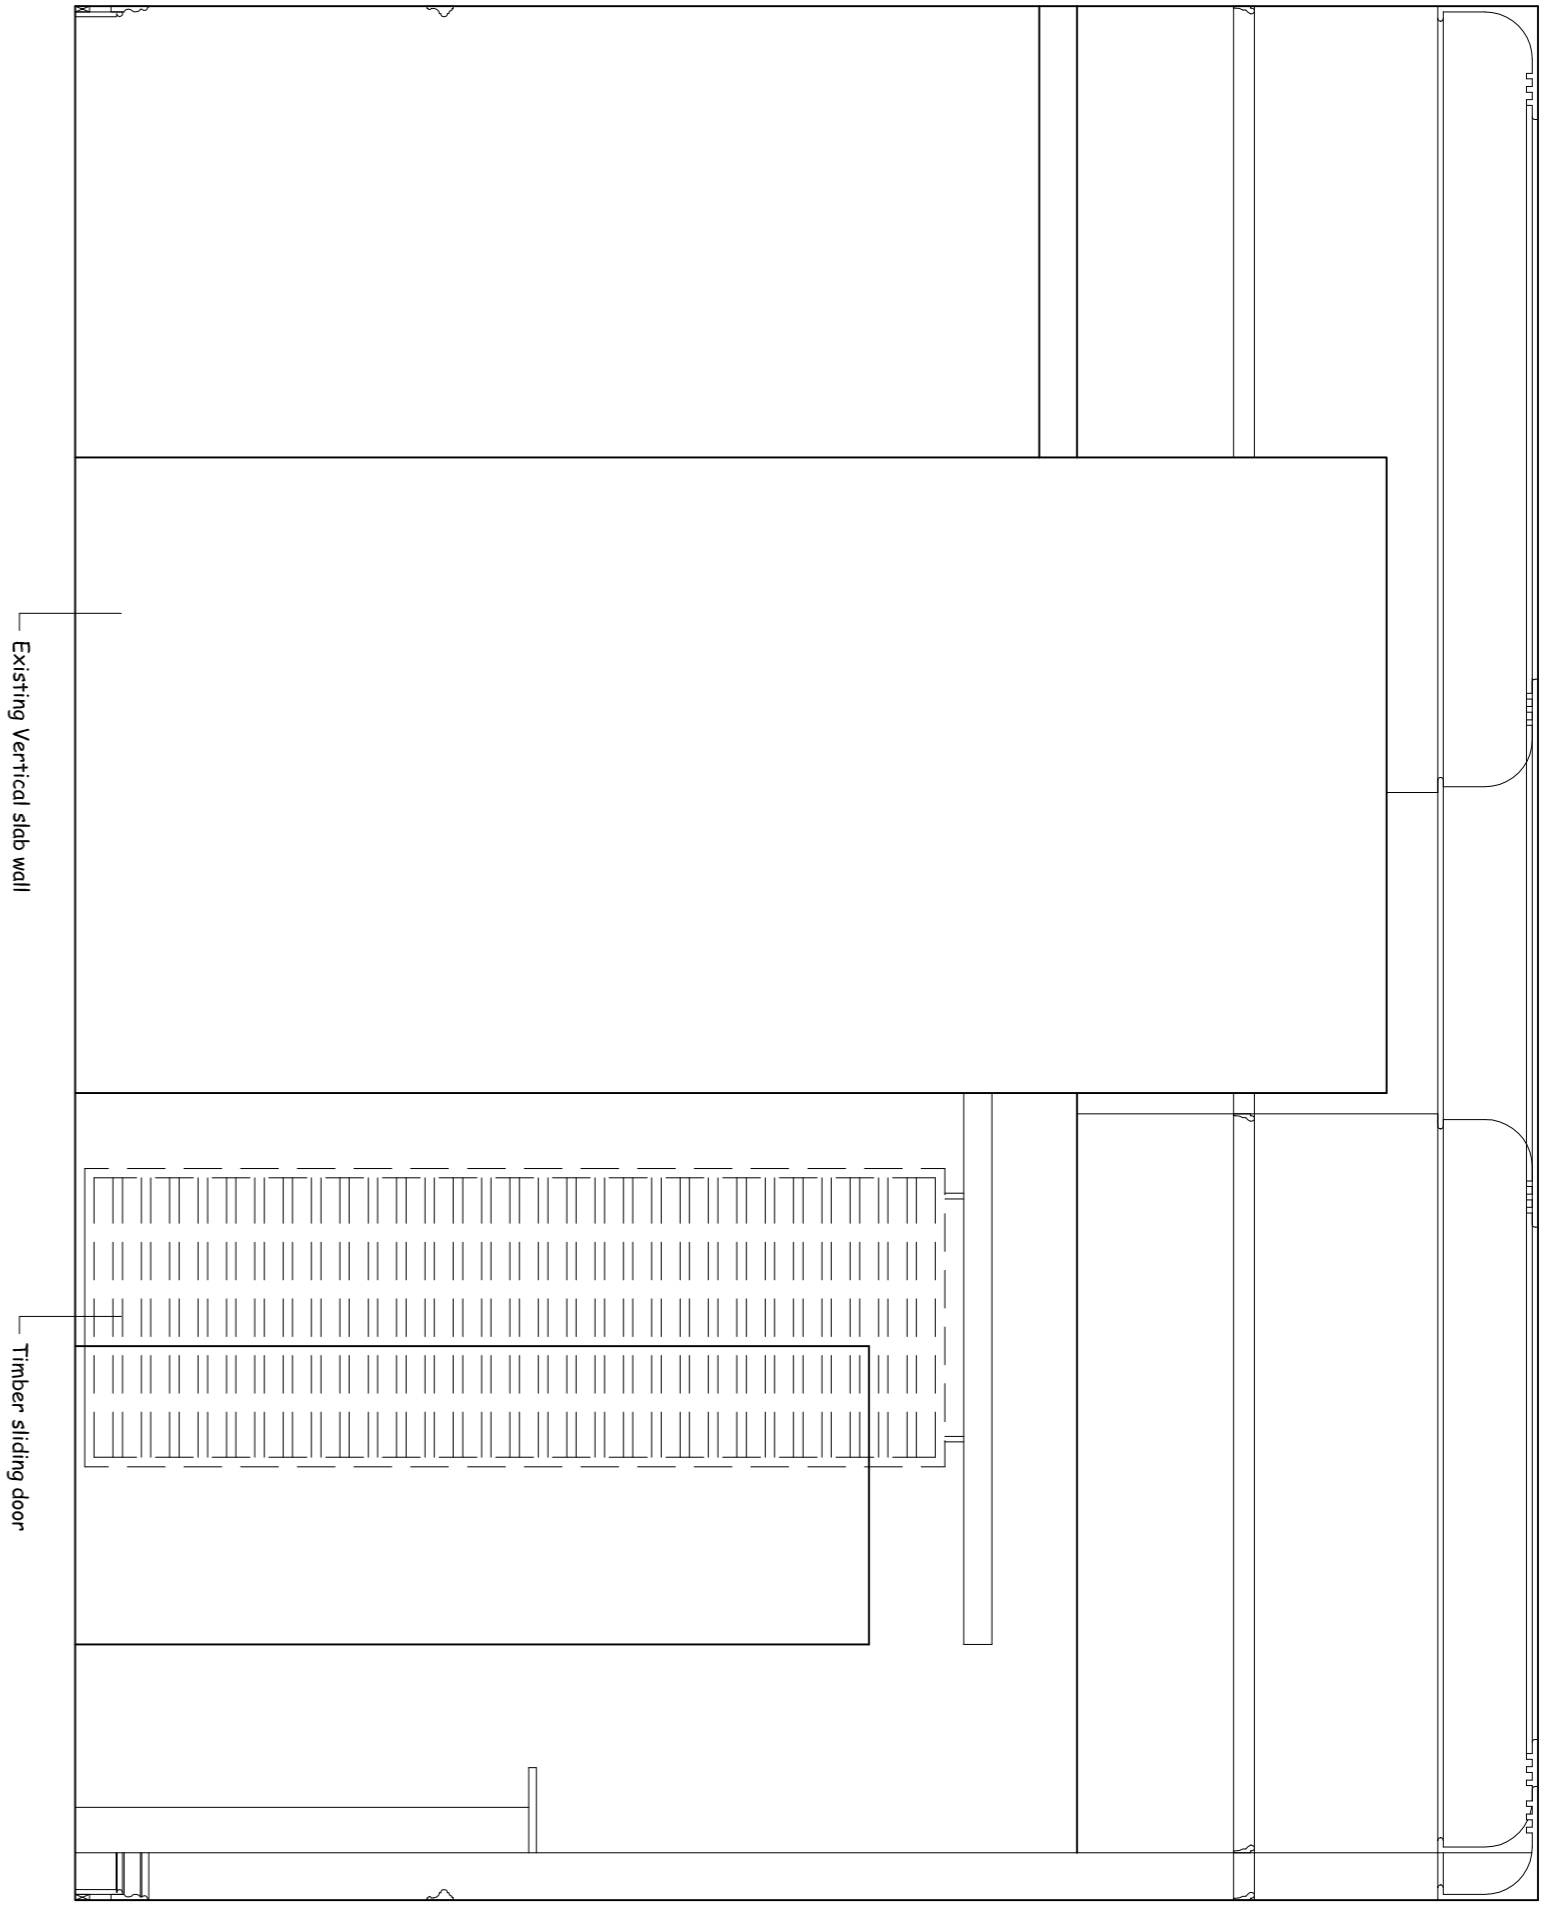


EXISTING WALL ELEVATION A

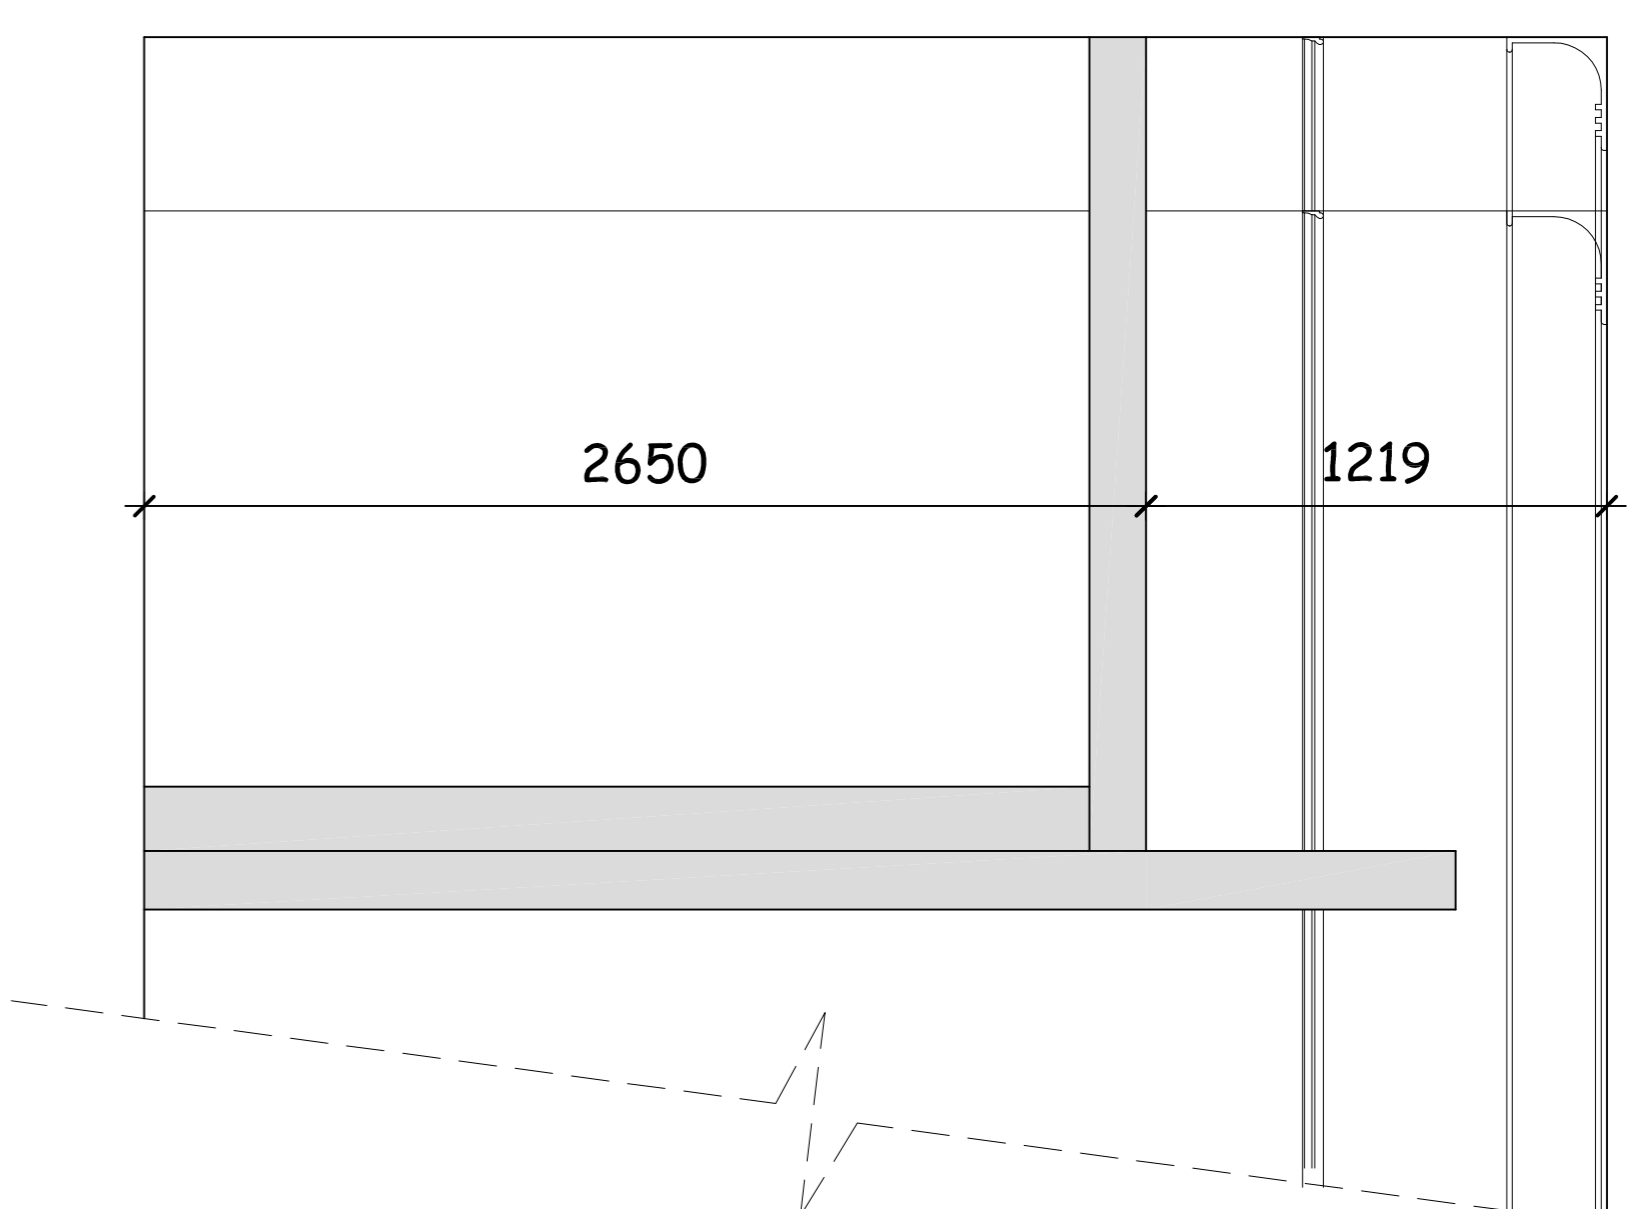

EXISTING SECTION A-A

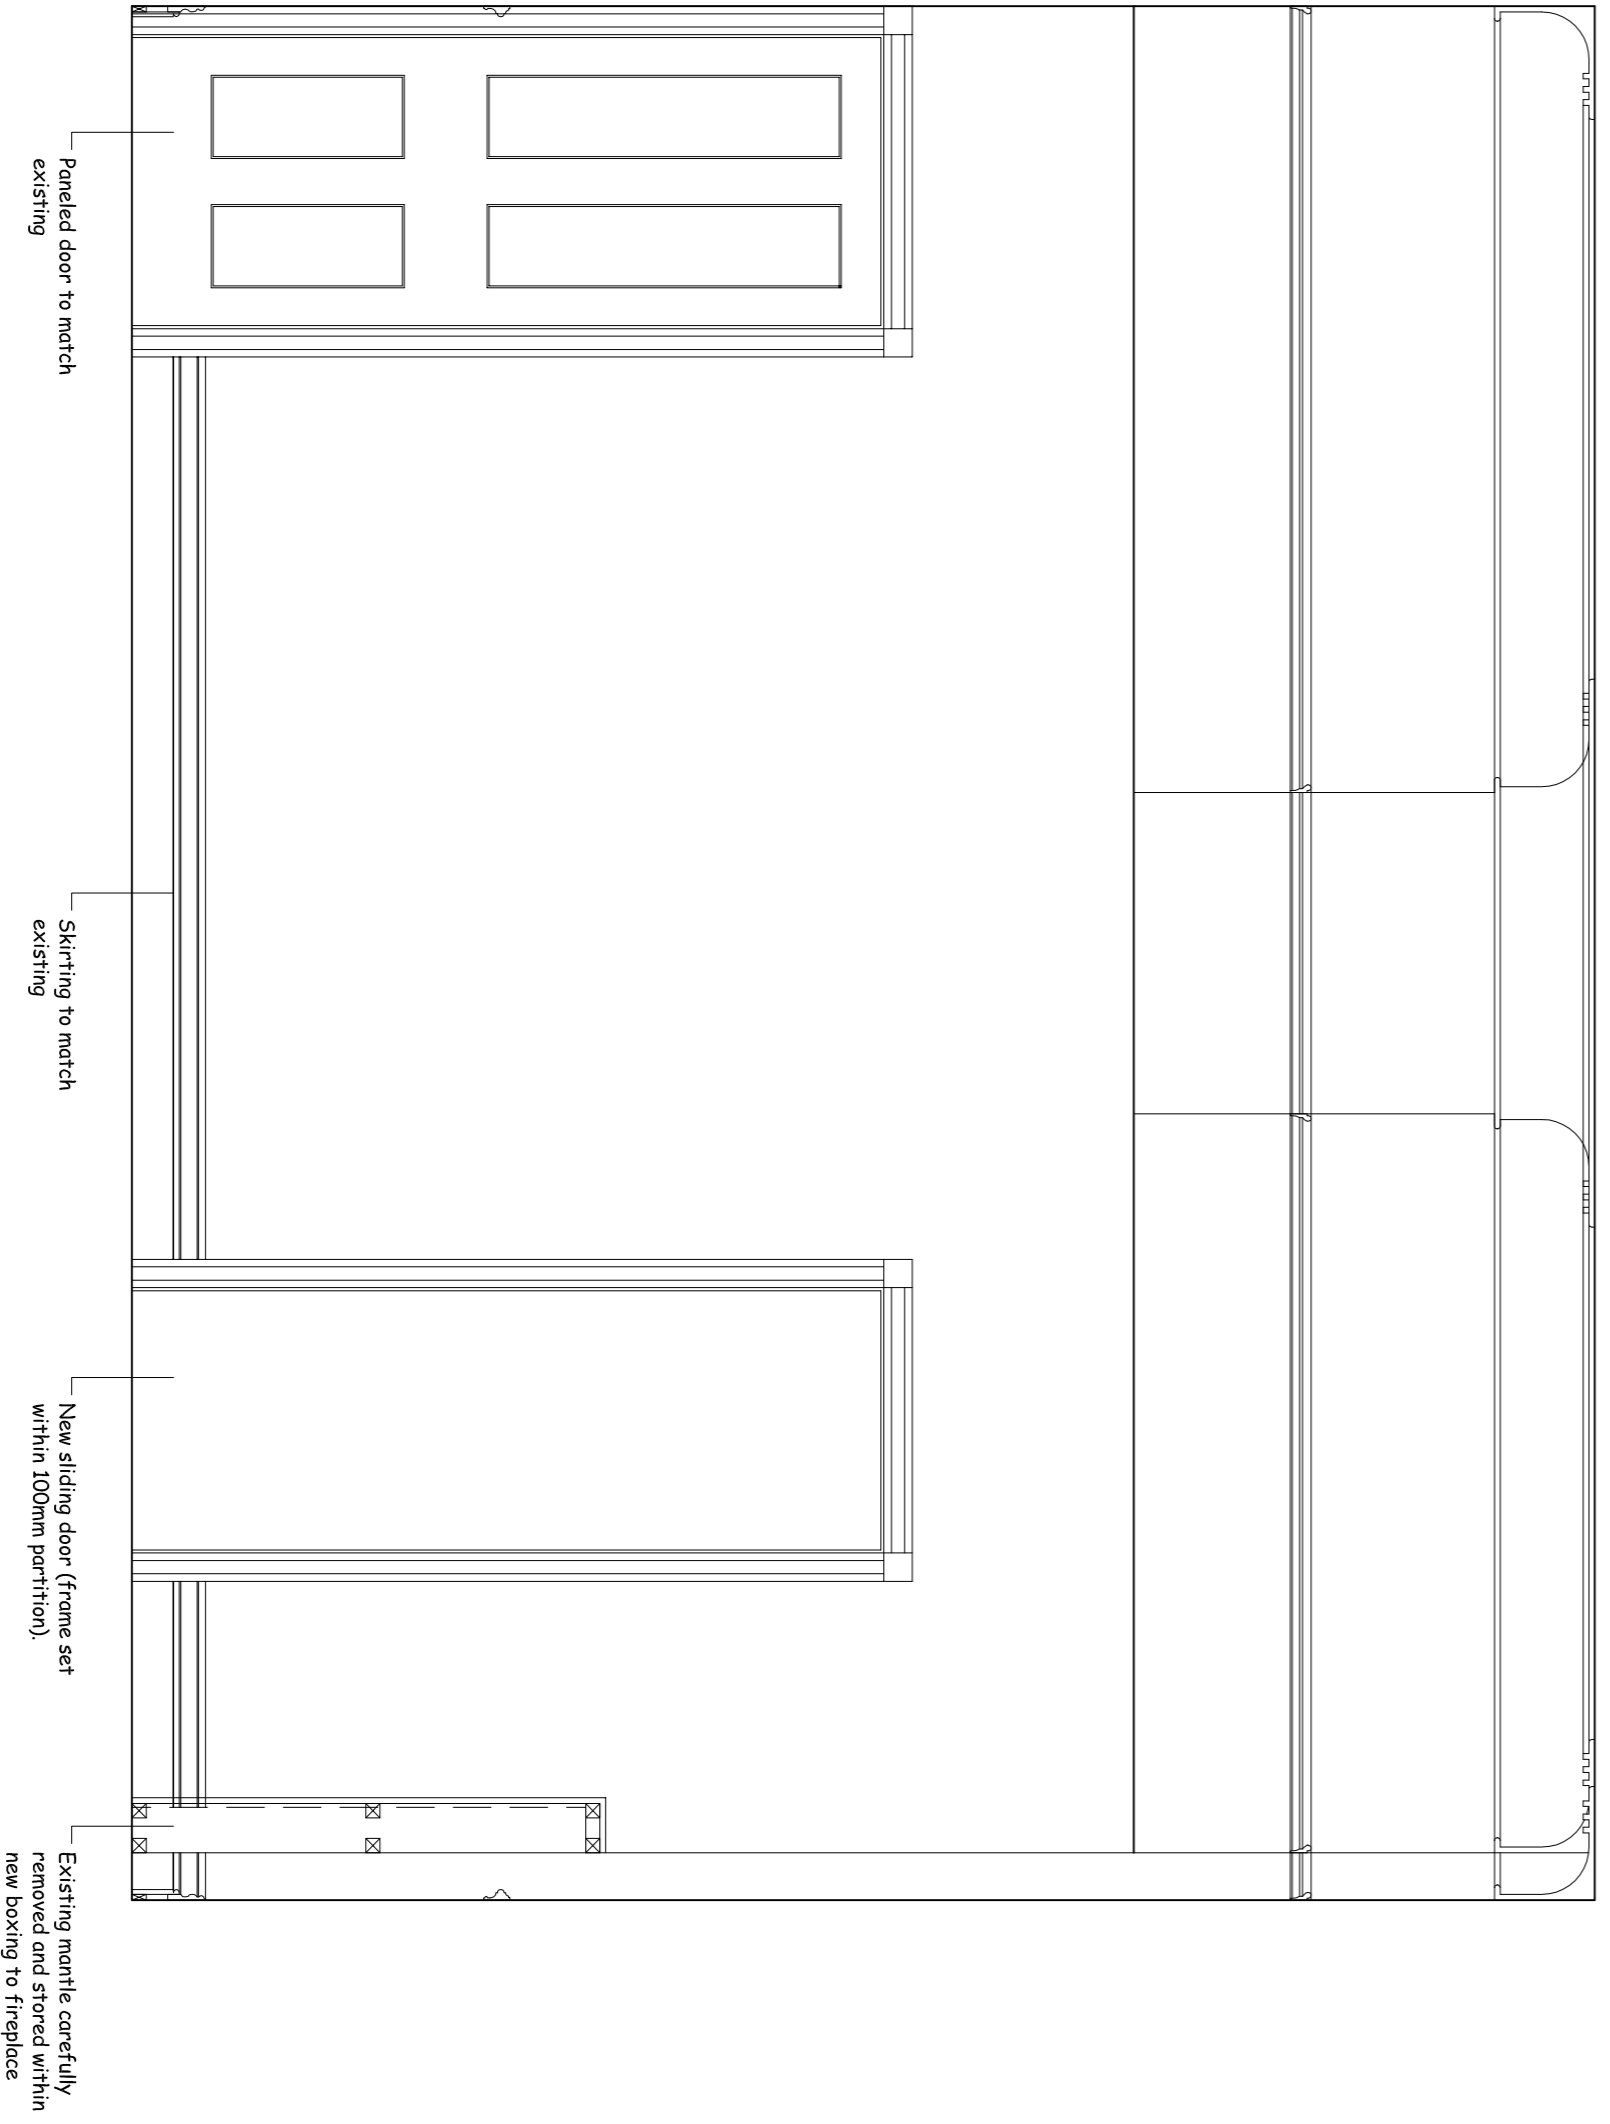

PROPOSED WALL ELEVATION A

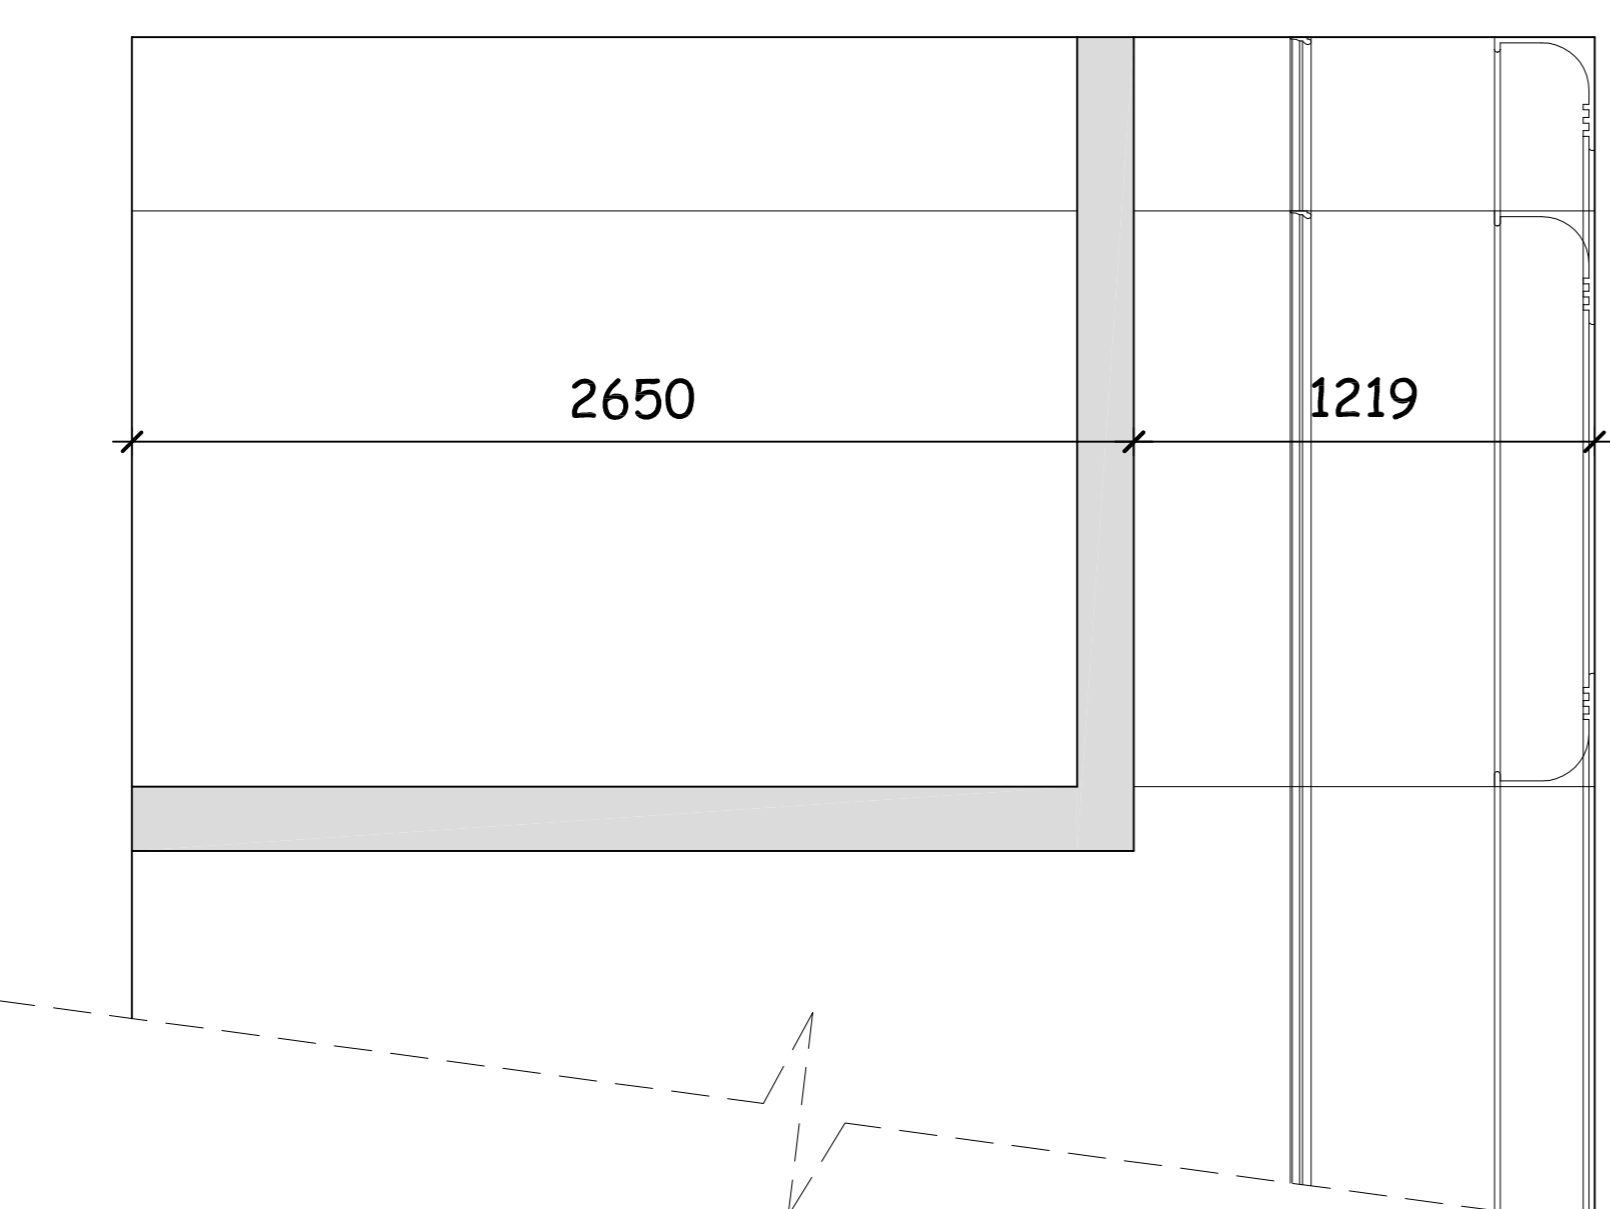

PROPOSED SECTION A-A

Rev	Date	Revision

Project :
Flat 3
12 Mecklenburgh Sq
London
WC1N 2AD

Drawing Title
Existing and Proposed
Wall elevations and Sections



Drawn :
R.F.
 Scale:
1:20 @ A1
 Date:
Jan 2017

Drawing No. :
370-03
 Rev :