



MEASURES ONLY; DO
NOT SCALE FROM THIS
PLAN UNLESS IT IS
PRINTED AT A1. DO NOT
USE UNLESS PRINTED IN THIS PLAN TO BE USED FOR SETTING OUT OF TREE PROTECTION COLOUR

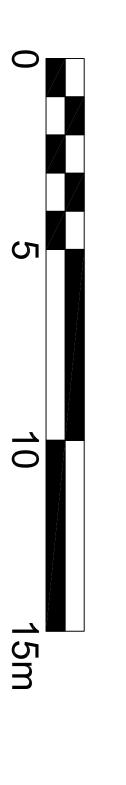

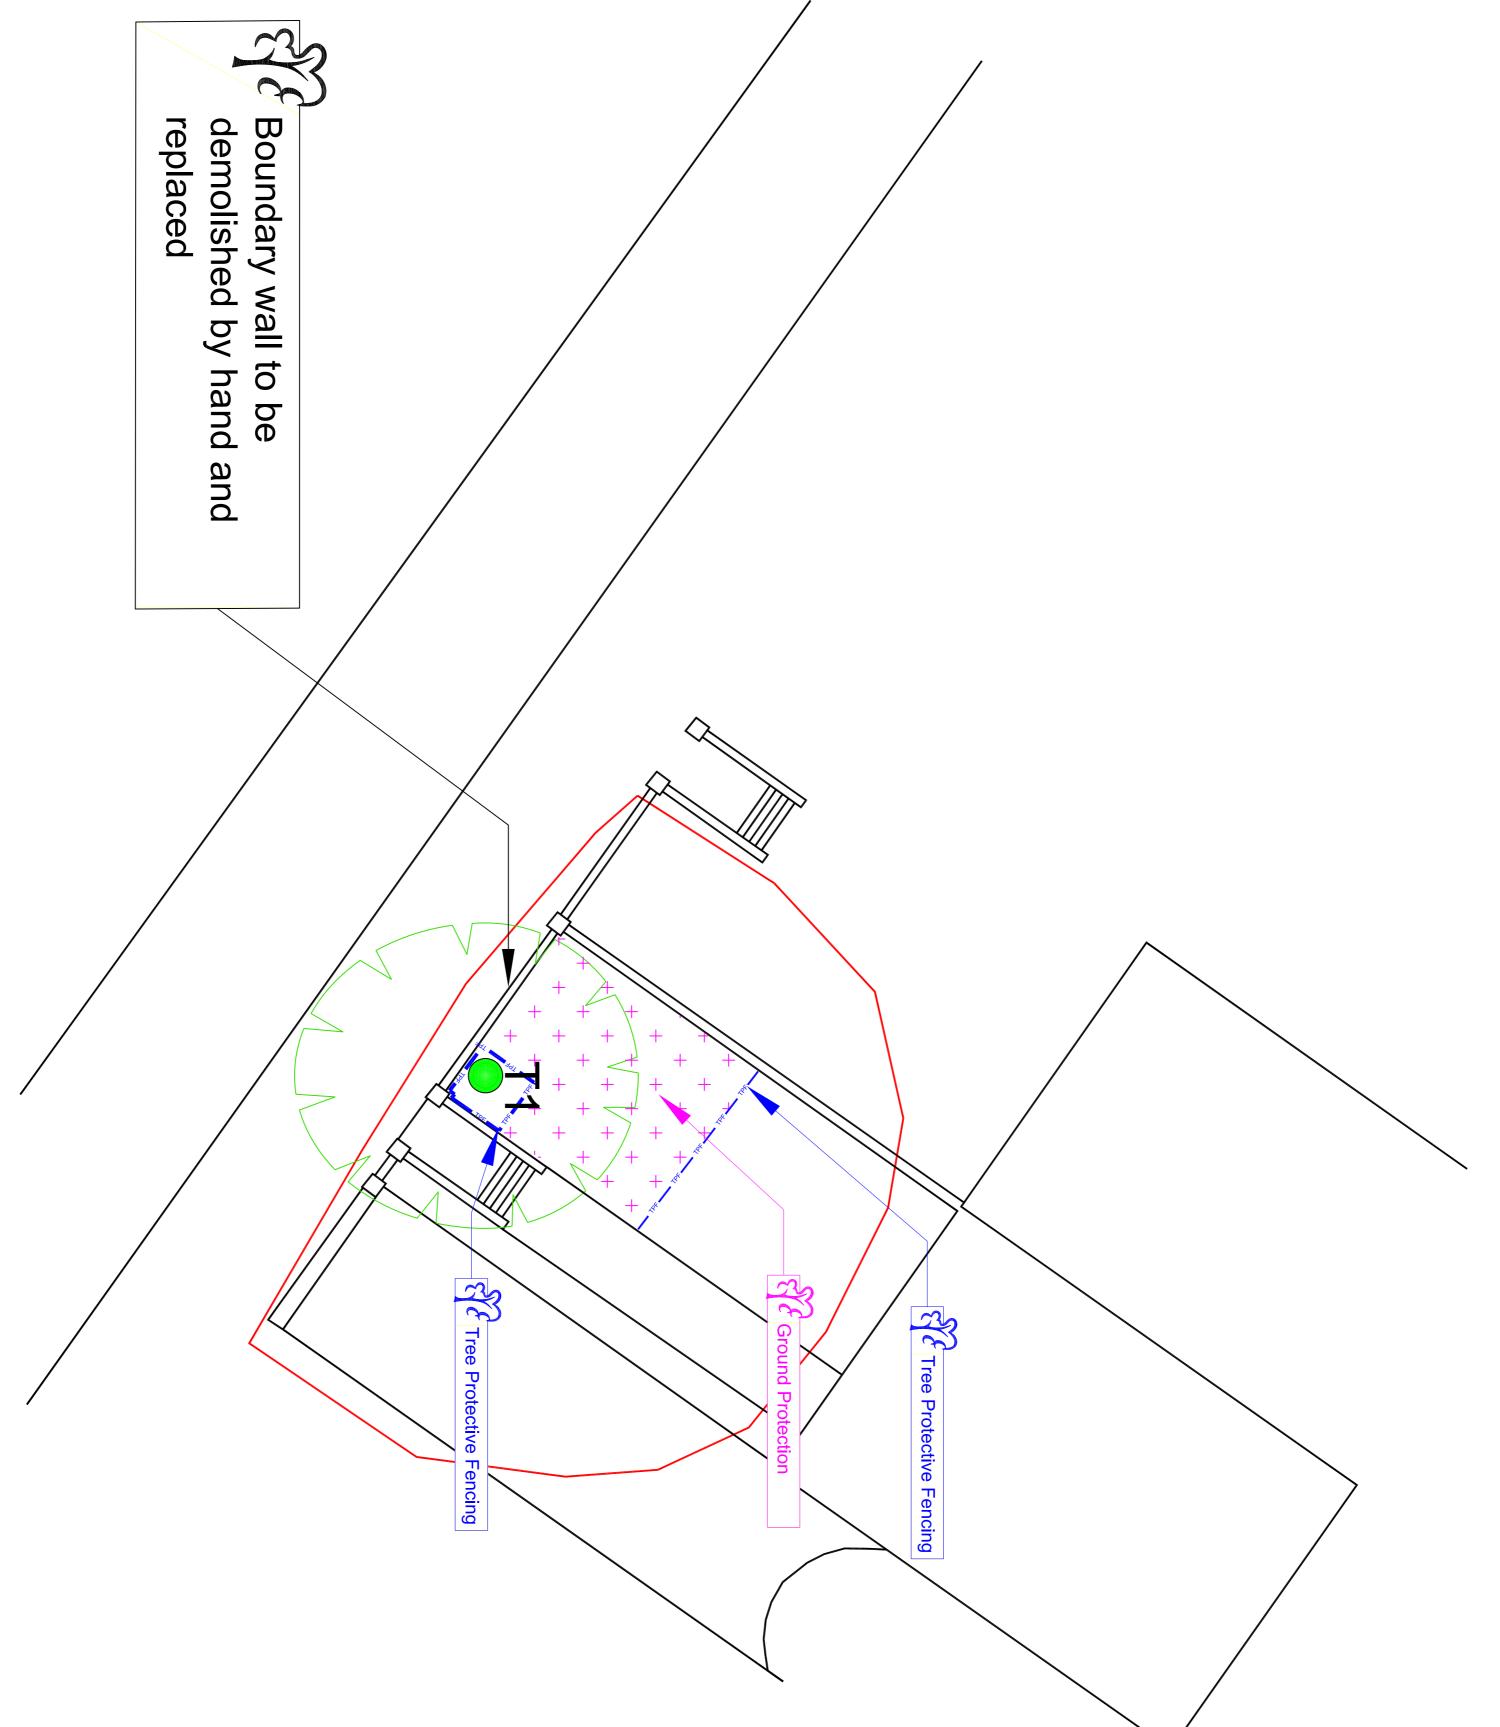

Challice Con annotation Position of t fencing osition of ground

BS rooting area has been modified to account for site features

KEY:

Indicative

Notes:
Tree protection barrier and ground protection to be erected and installed before machinery or materials are brought onto site, before any demolition or development of land and before soil stripping.

Tree protection measures should be implemented following any necessary pre-development tree

Where due to site constraints, construction activity cannot be fully or permanently excluded from all or part of a trees Root Protection Area, appropriate ground protection should be installed.

Barriers and ground protection must not be removed or altered except with prior recommendation by project arboriculturist and where necessary, approval from the Local Planning Authority.

Setting out to be confirmed by project arboriculturist prior to commencement of other operations.

The ground protection detail is to be used where the tree protection barrier needs to be set back so that it will expose unmade ground to construction activity. New, temporary ground protection should be installed as part of the physical tree protection measures prior to starting work on site.

Suitable existing hard surfacing not proposed for re-use as part of the finished design shall be retained as ground protection within root protection areas, where and as long as, it is possible.

Tree Protection Plan Plan to be printed in colour

104-106 Haverstock Hill, London NW3

Challice Consulting Ltd.
Holmwood Farm Grange
Horsham Road
North Holmwood
Dorking
Surrey
RH5 4JR
Tel: 01306 743374
Email: info@challiceconsulting.co.uk
Web: www.challiceconsulting.co.uk