



**1**  
150  
**Proposed Section**  
**scale 1:100**

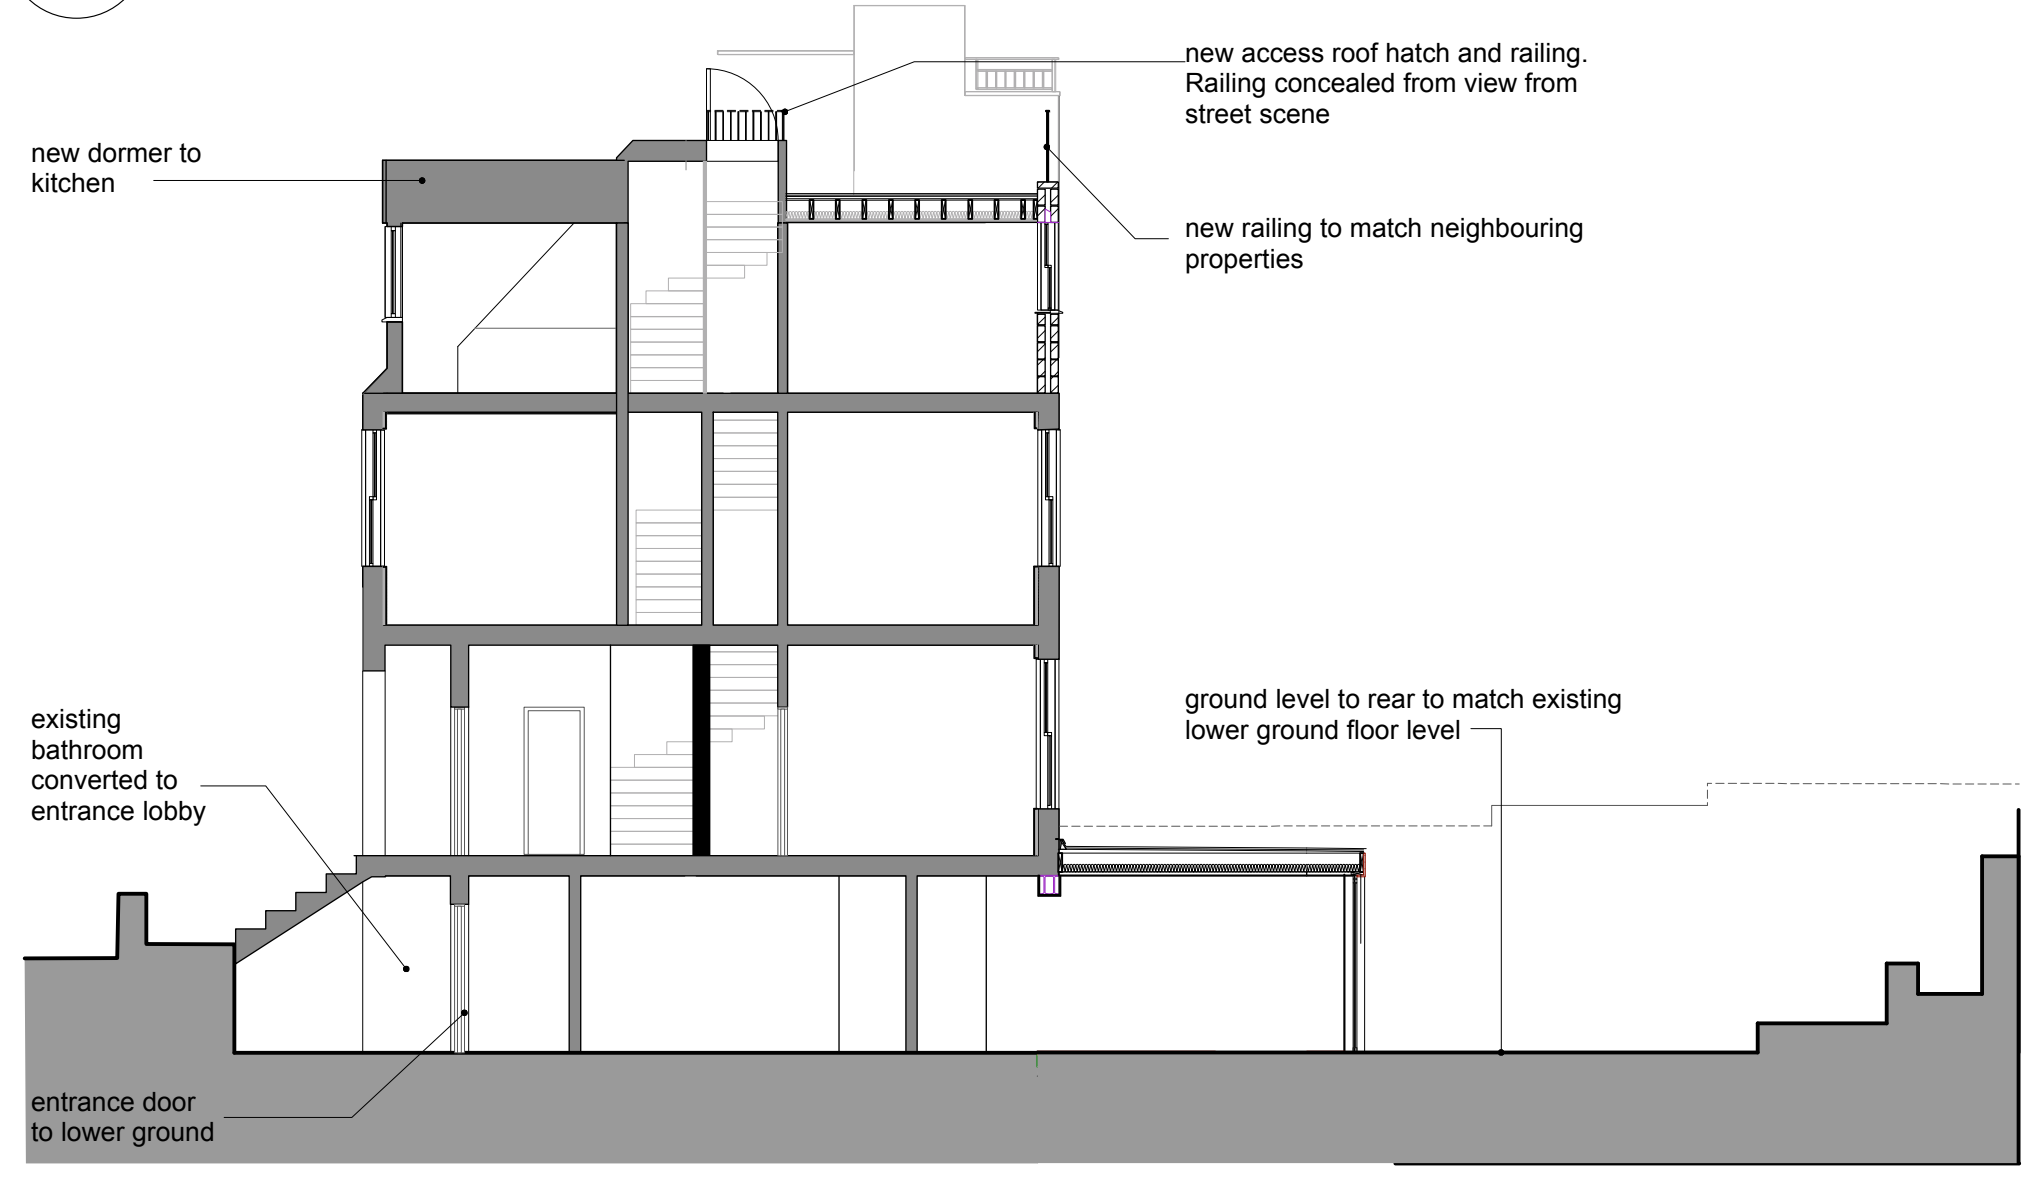

**2**  
150  
**Proposed Section BB**  
**scale 1:100**

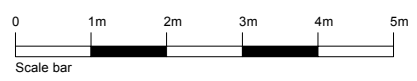

|   |   |          |     |
|---|---|----------|-----|
| D | Extension to rear amended. Additional section added                       | 24-1-17  | CHP |
| C | Extension length amended following comments. New railing added to terrace | 18-1-17  | CHP |
| B | Extension reduced in length   | 9-1-17   | CHP |
| A | Revised section   | 13-12-16 | CHP |

|   |   |                             |  |                      |
|---|---|-----------------------------|--|----------------------|
|   | Beaufort House, 15 St Botolph Street,<br>London, EC3A 7BB |                             | Drawing Title:<br><b>Proposed Section AA</b> |                      |
|   | Client:<br><b>SIG Dennington Park rd Ltd</b>              | Scale:<br><b>1:100 @ A3</b> | Date:<br><b>OCT 2016</b>                     | Drawn:<br><b>CHP</b> |
| Job Title:<br><b>11 Dennington Park Rd<br/>         London, NW6 1BB</b> | Drawing Number:<br><b>16-Den-150</b>                      |                             | Rev:<br><b>D</b>                             |                      |