


1  
103

**Proposed 2nd floor**  
**scale 1:50**

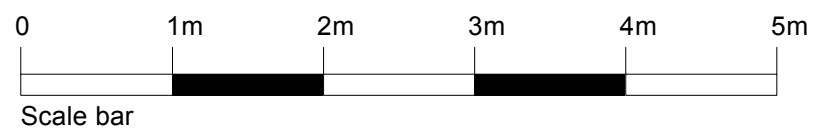

	Beaufort House, 15 St Botolph Street, London, EC3A 7BB		Drawing Title: <b>Proposed 2nd floor</b>		
	Client: <b>SIG Dennington Park rd Ltd</b>	Scale: <b>1:50 @ A3</b>	Date: <b>Oct 16</b>	Drawn: <b>CHP</b>	
Job Title: <b>11 Dennington Park Rd, NW6 1BB          London, NW6 1BB</b>	Drawing Number: <b>16-DEN-103</b>		Rev: <b>B -</b>		