



PROPOSED SECTION CC

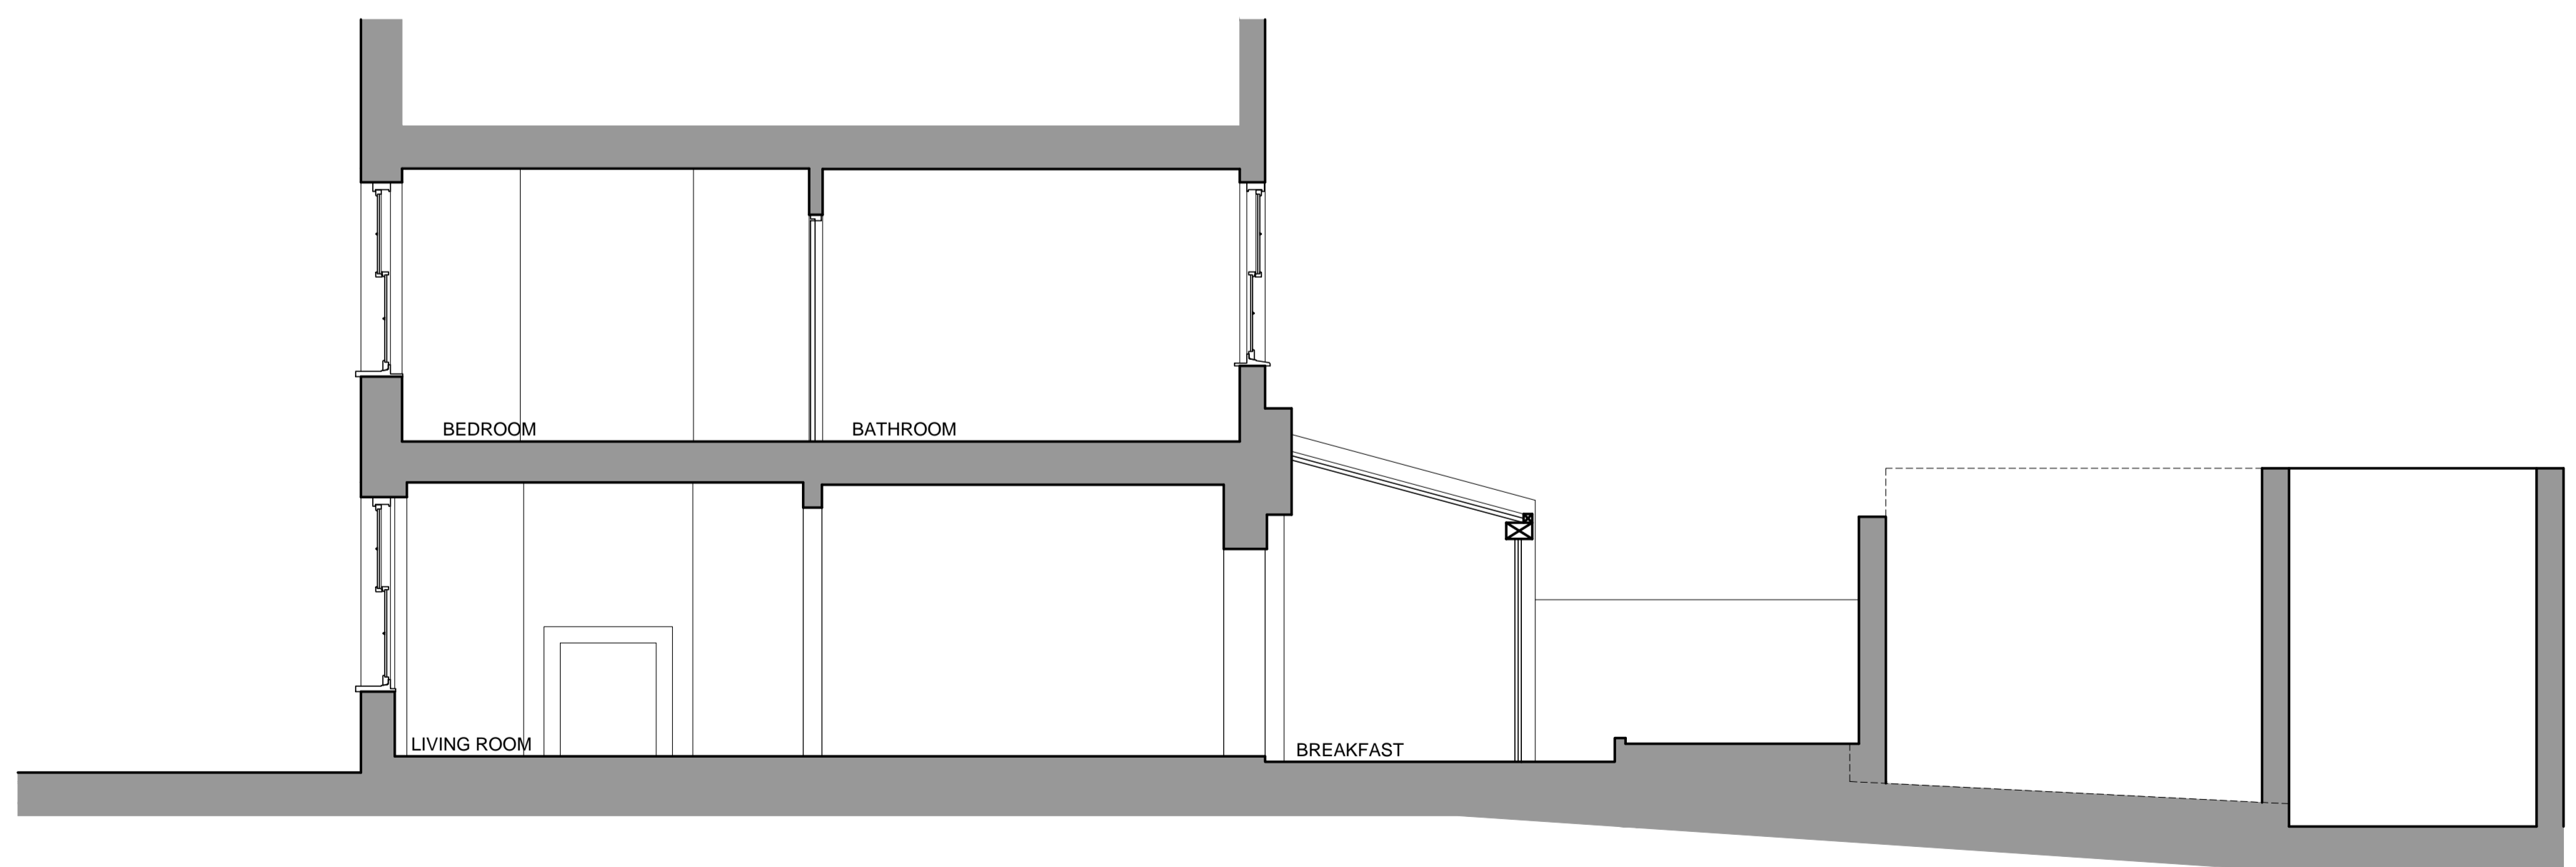

PROPOSED SECTION EE



PROPOSED SECTION DD

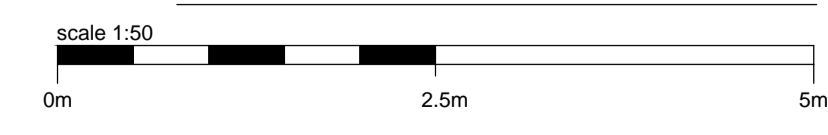

PROPOSED SECTION FF / REAR ELEV.

PLANNING

Rev	Date	Info
A	19.08.16	Alterations following discussions with client
B	16.11.16	More elevation detail added; section FF shown
C	23.01.17	Ground floor extension into courtyard removed from proposals; width of 1st floor study extension reduced back to extg. ground floor line

NOTES:  
Refer to Engineers data for structural work.  
Use figured dimensions. Do not scale from drawing.  
Check all dimensions on site.  
Report any discrepancies to the Architects.  
Refer to title block for original printed paper size.

**FORMstudio**  
1 Bermondsey Exchange  
173-181 Bermondsey Street  
London SE1 3UW  
020 7407 3336  
www.formstudio.co.uk

client David Loewi  
project 5 Back Lane  
Hampstead  
NW3 1HL, London

drawing Proposed Drawings  
Section CC, DD, EE & FF

drawn MC/VJ check date 29/07/16 scale 1:50@A1 no. 882-006 rev. C