
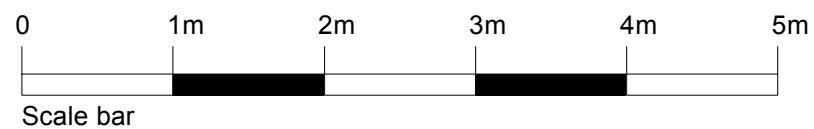


**1**  
101

**Proposed ground floor**  
**scale 1:50**

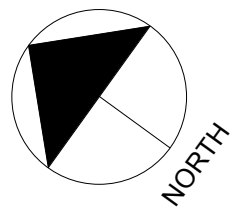

<b>Seed</b> Property Consultants Beaufort House, 15 St Botolph Street, London, EC3A 7BB	Drawing Title: <b>Proposed Ground floor</b>		
	Client: <b>SIG Dennington Park rd Ltd</b>	Scale: <b>1:50 @ A3</b>	Date: <b>OCT 16</b>
Job Title: <b>11 Dennington Park Rd, NW6 1BB London, NW6 1BB</b>	Drawing Number: <b>16-DEN-101</b>		Rev: <b>E</b>