



EXISTING SECTION CC

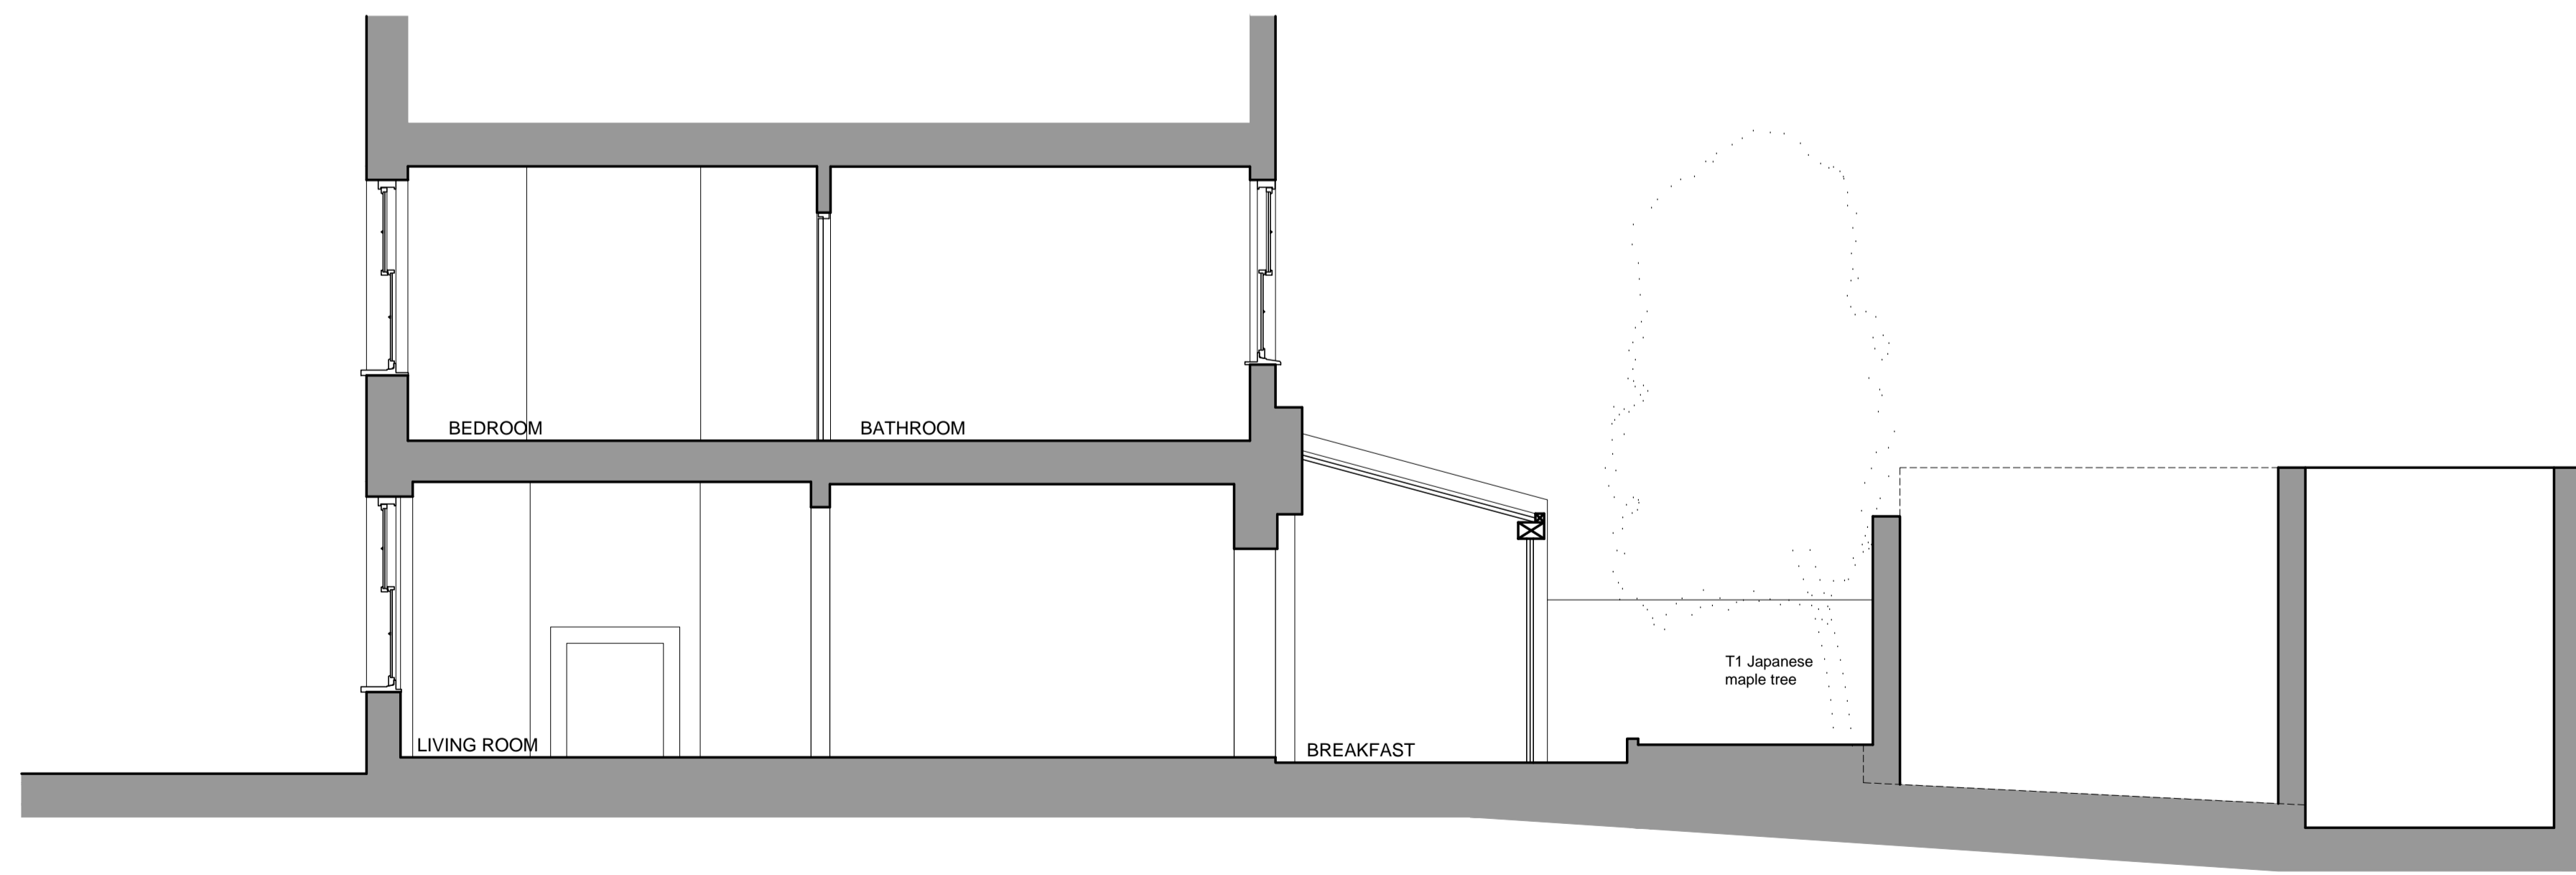

EXISTING SECTION EE



EXISTING SECTION DD

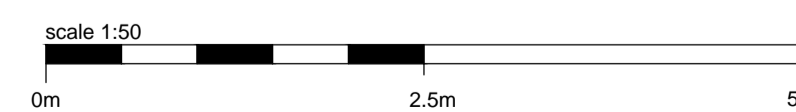

PLANNING

Rev	Date	Info
A	16.11.16	Section names corrected; more elevation detail shown; tree shown indicatively
B	24.11.16	Step at rear door shown
C	20.01.17	Position of neighbour's existing kitchen window amended

NOTES:
 Refer to Engineers data for structural work.
 Use figured dimensions. Do not scale from drawing.
 Check all dimensions on site.
 Report any discrepancies to the Architects.
 Refer to title block for original printed paper size.

FORMstudio

1 Bermondsey Exchange
 173-181 Bermondsey Street
 London SE1 3UW
 020 7407 3336
 www.formstudio.co.uk

client David Loewi
 project 5 Back Lane
 Hampstead
 NW3 1HL, London

drawing Survey Drawings
 Section CC, DD & EE

drawn MC/VJ check date 29/07/16 scale 1:50@A1 no. 882-003 rev. C