


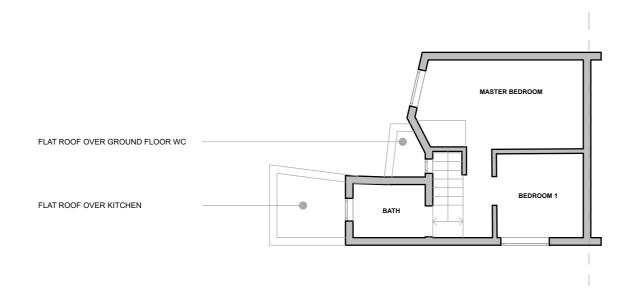

0m 10m

FORTESS GROVE KENTISH TOWN
EXISTING GROUND FLOOR PLANS
PAGE 1




MEAD
Architecture & Design

1: 100 @ A3

m 10m


FORTESS GROVE KENTISH TOWN
EXISTING FIRST FLOOR PLANS
PAGE 2

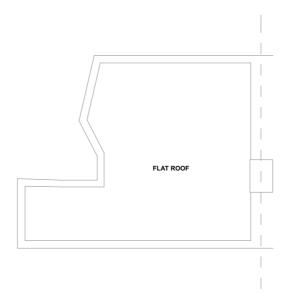



0m 10m


FORTESS GROVE KENTISH TOWN
EXISTING ROOF FLOOR PLANS
PAGE 3

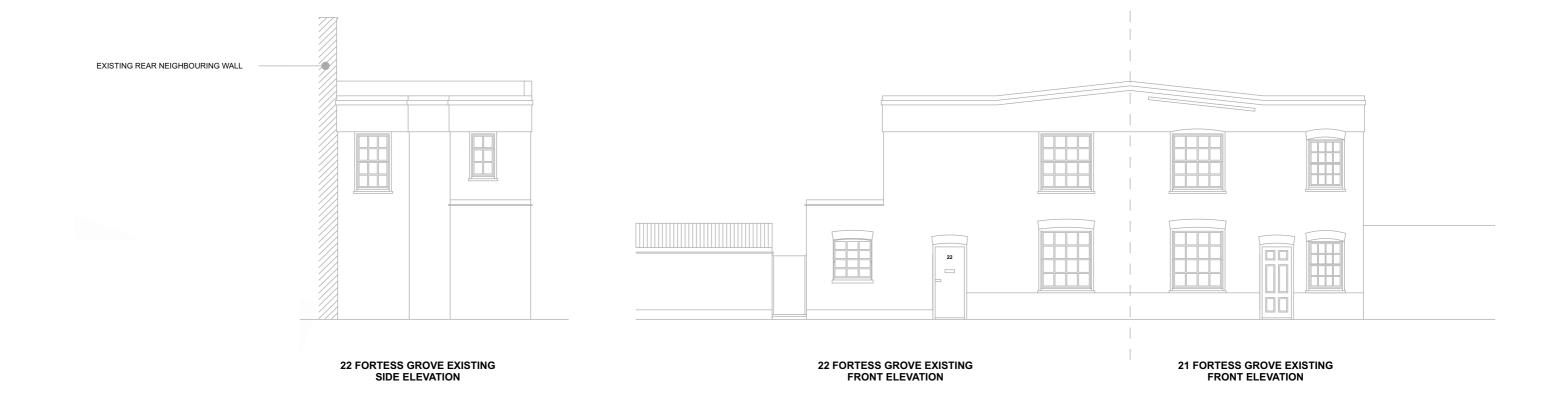





0m 10m

FORTESS GROVE KENTISH TOWN
EXISTING FRONT/ SIDE ELEVATION
PAGE 4

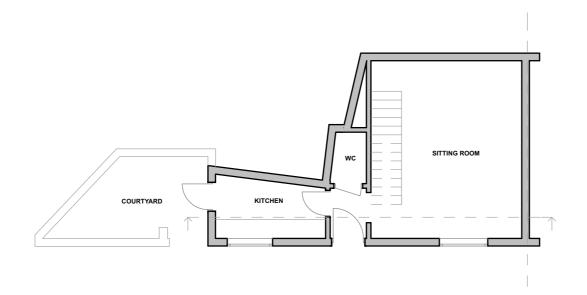



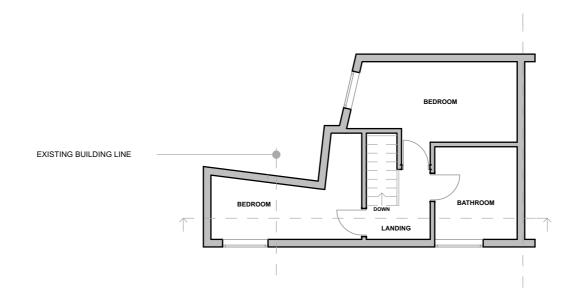


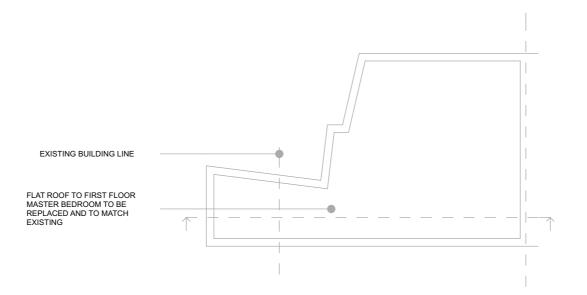




0m 10m


FORTESS GROVE KENTISH TOWN
PROPOSED FIRST FLOOR PLAN & ROOF
PAGE 6

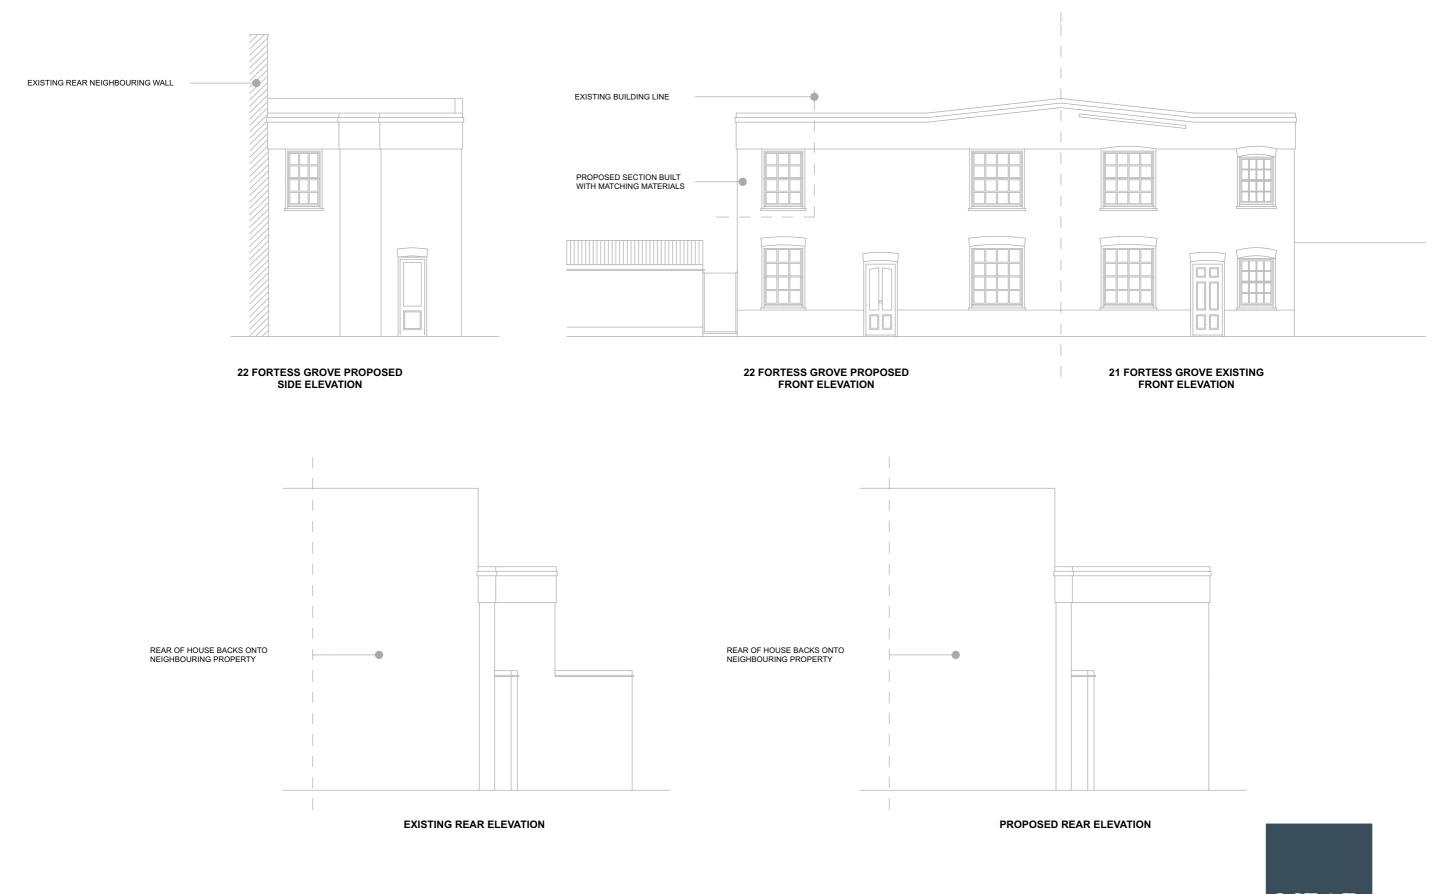

FORTESS GROVE KENTISH TOWN
PROPOSED FRONT ELEVATION
PAGE 7



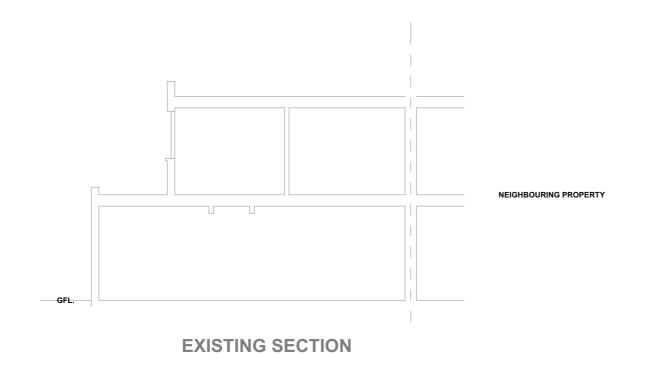

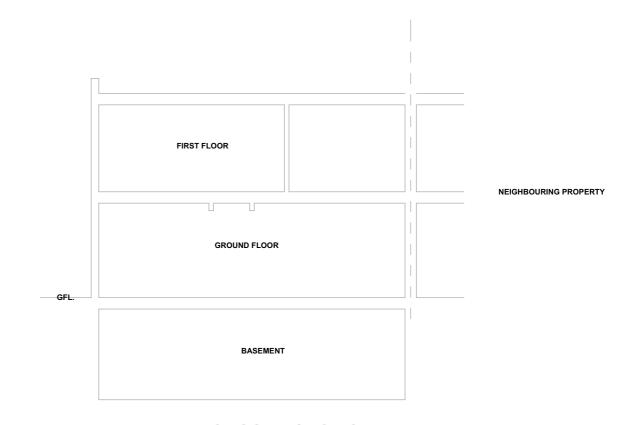


PROPOSED SECTION



1: 100 @ A3

FORTESS GROVE KENTISH TOWN
EXISTING/ PROPOSED SECTION
PAGE 8

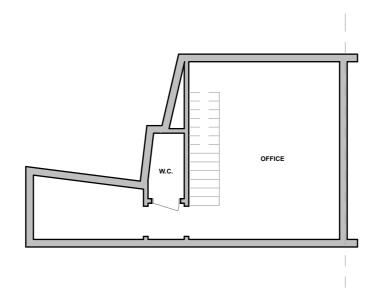



0m 10m

FORTESS GROVE KENTISH TOWN
PROPOSED BASEMENT FLOOR PLANS
PAGE 9