


# Existing Plans Ground Floor

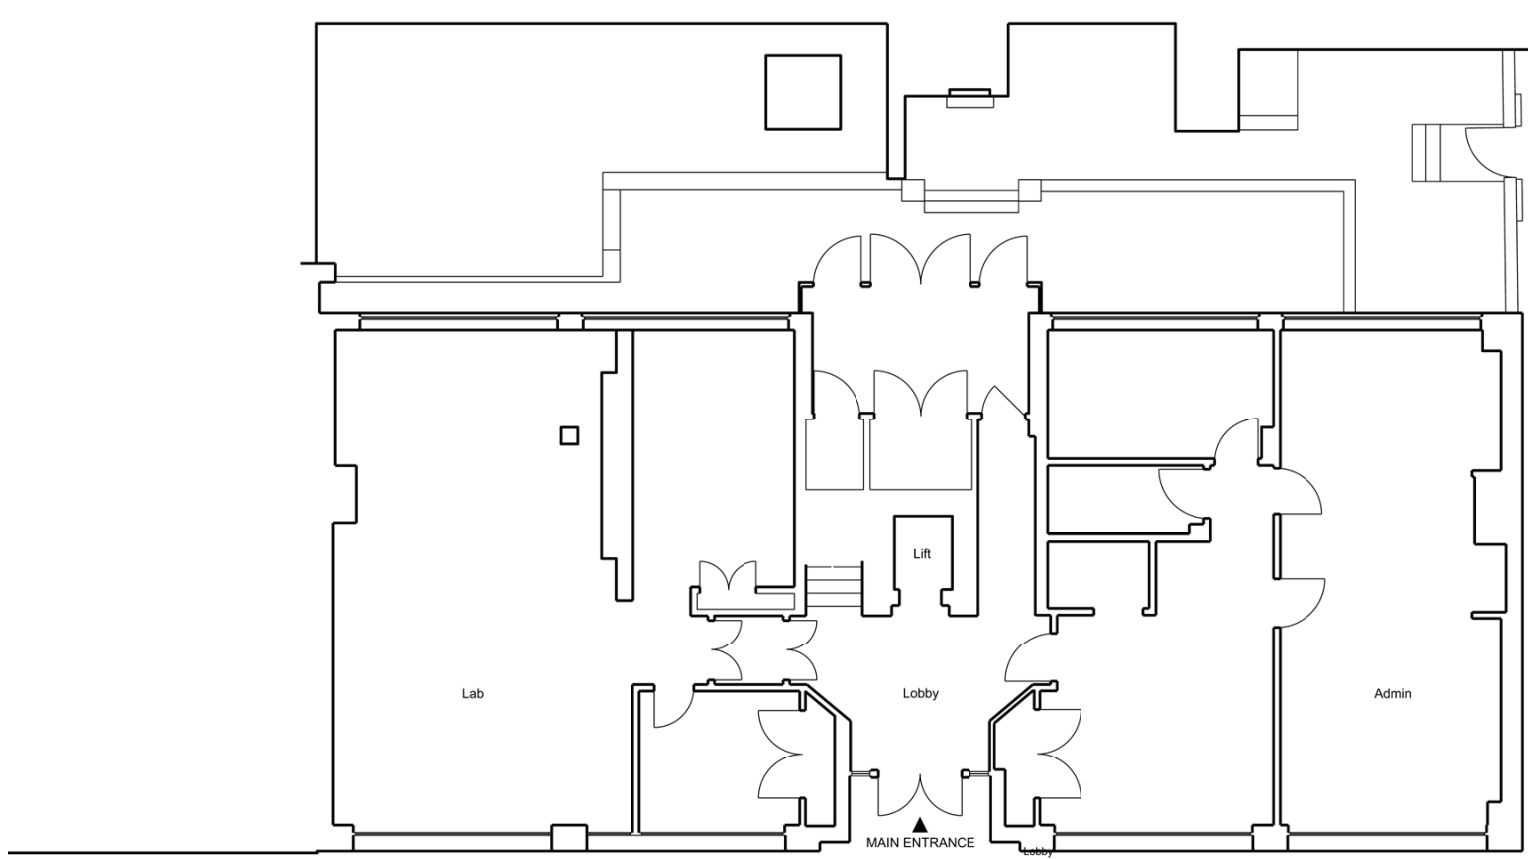

Gross Internal  
211.4m<sup>2</sup>

Scale 1:100 @A3

